



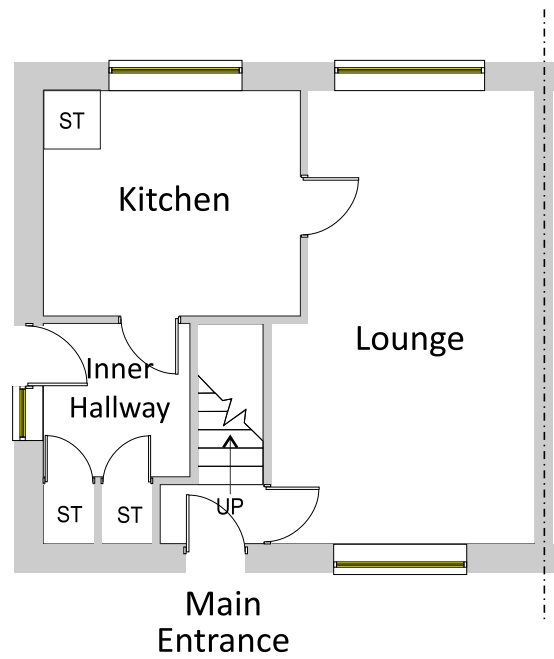

Existing Ground Floor Plan Scale 1:100

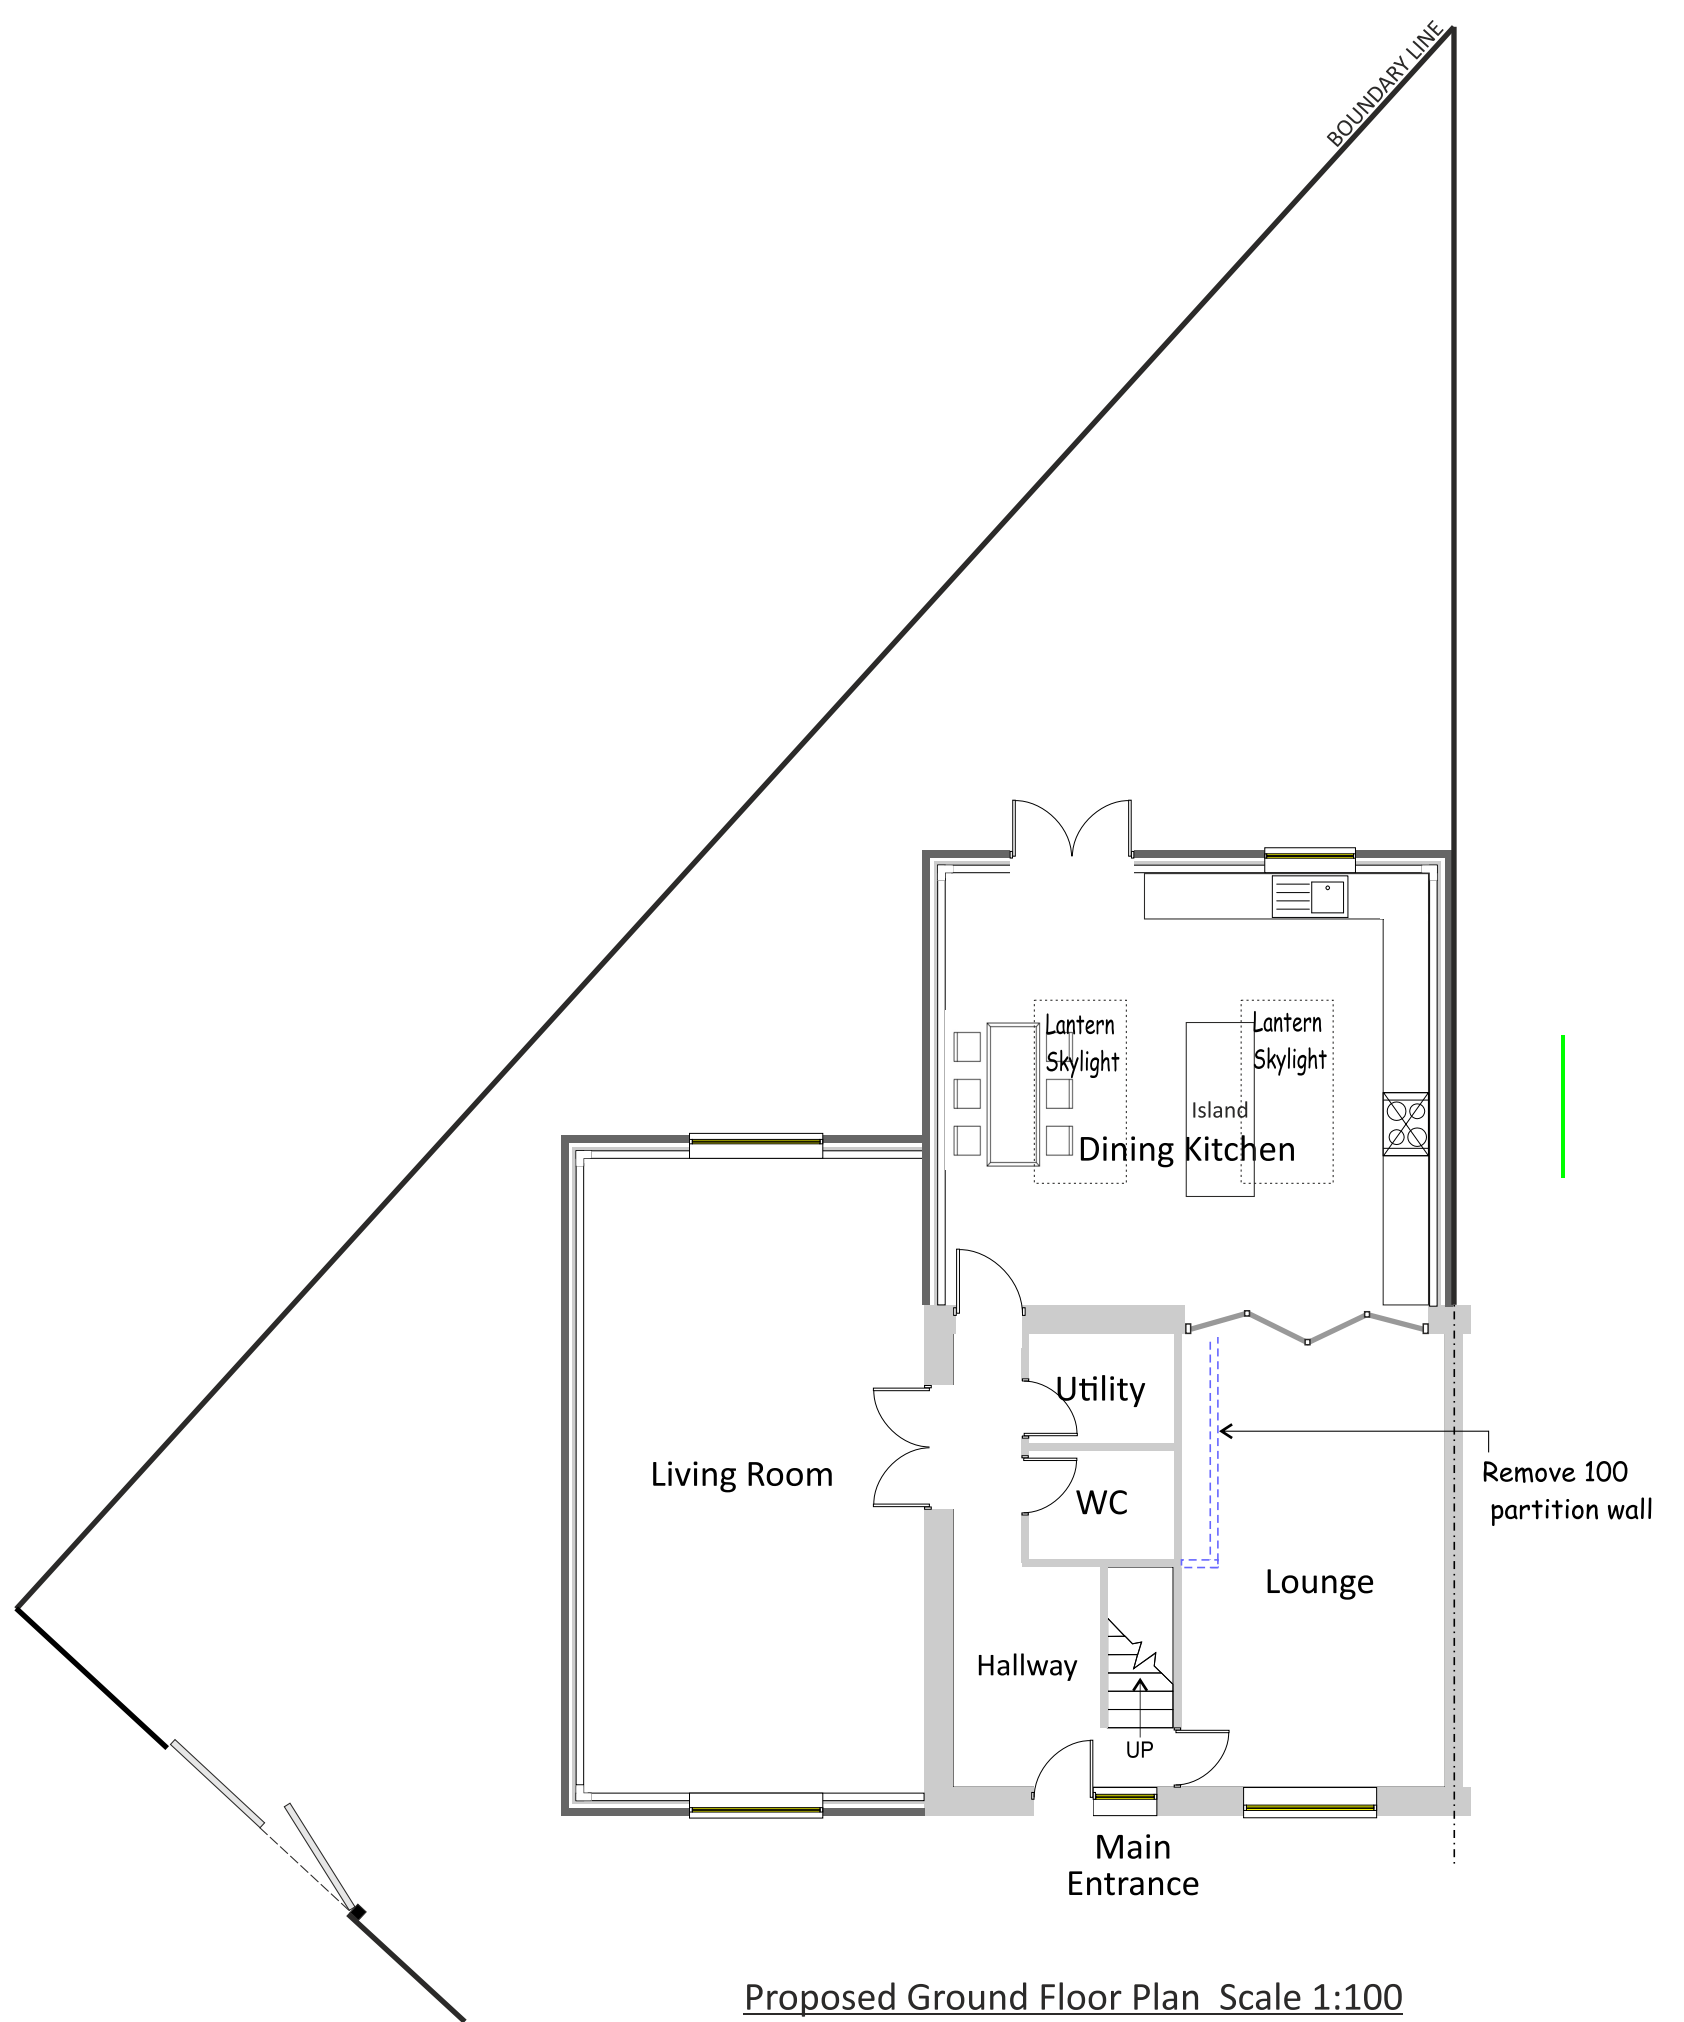

Proposed Ground Floor Plan Scale 1:100