


NOTES

Do not scale from this drawing.


This drawing is solely for the use of obtaining Planning Permission.

SCHEDULE OF MATERIALS :

1. Slate roof finish.
2. Ribbed dark stained timber cladding.
3. Natural local stone.
4. Reclaimed natural stone.
5. PPC aluminium composite window frames.
6. PPC aluminium gutters and downpipes.
7. Stone string course.
8. Dark stained timber barge boards.
9. Conservation rooflights
10. PPC aluminium cladding.

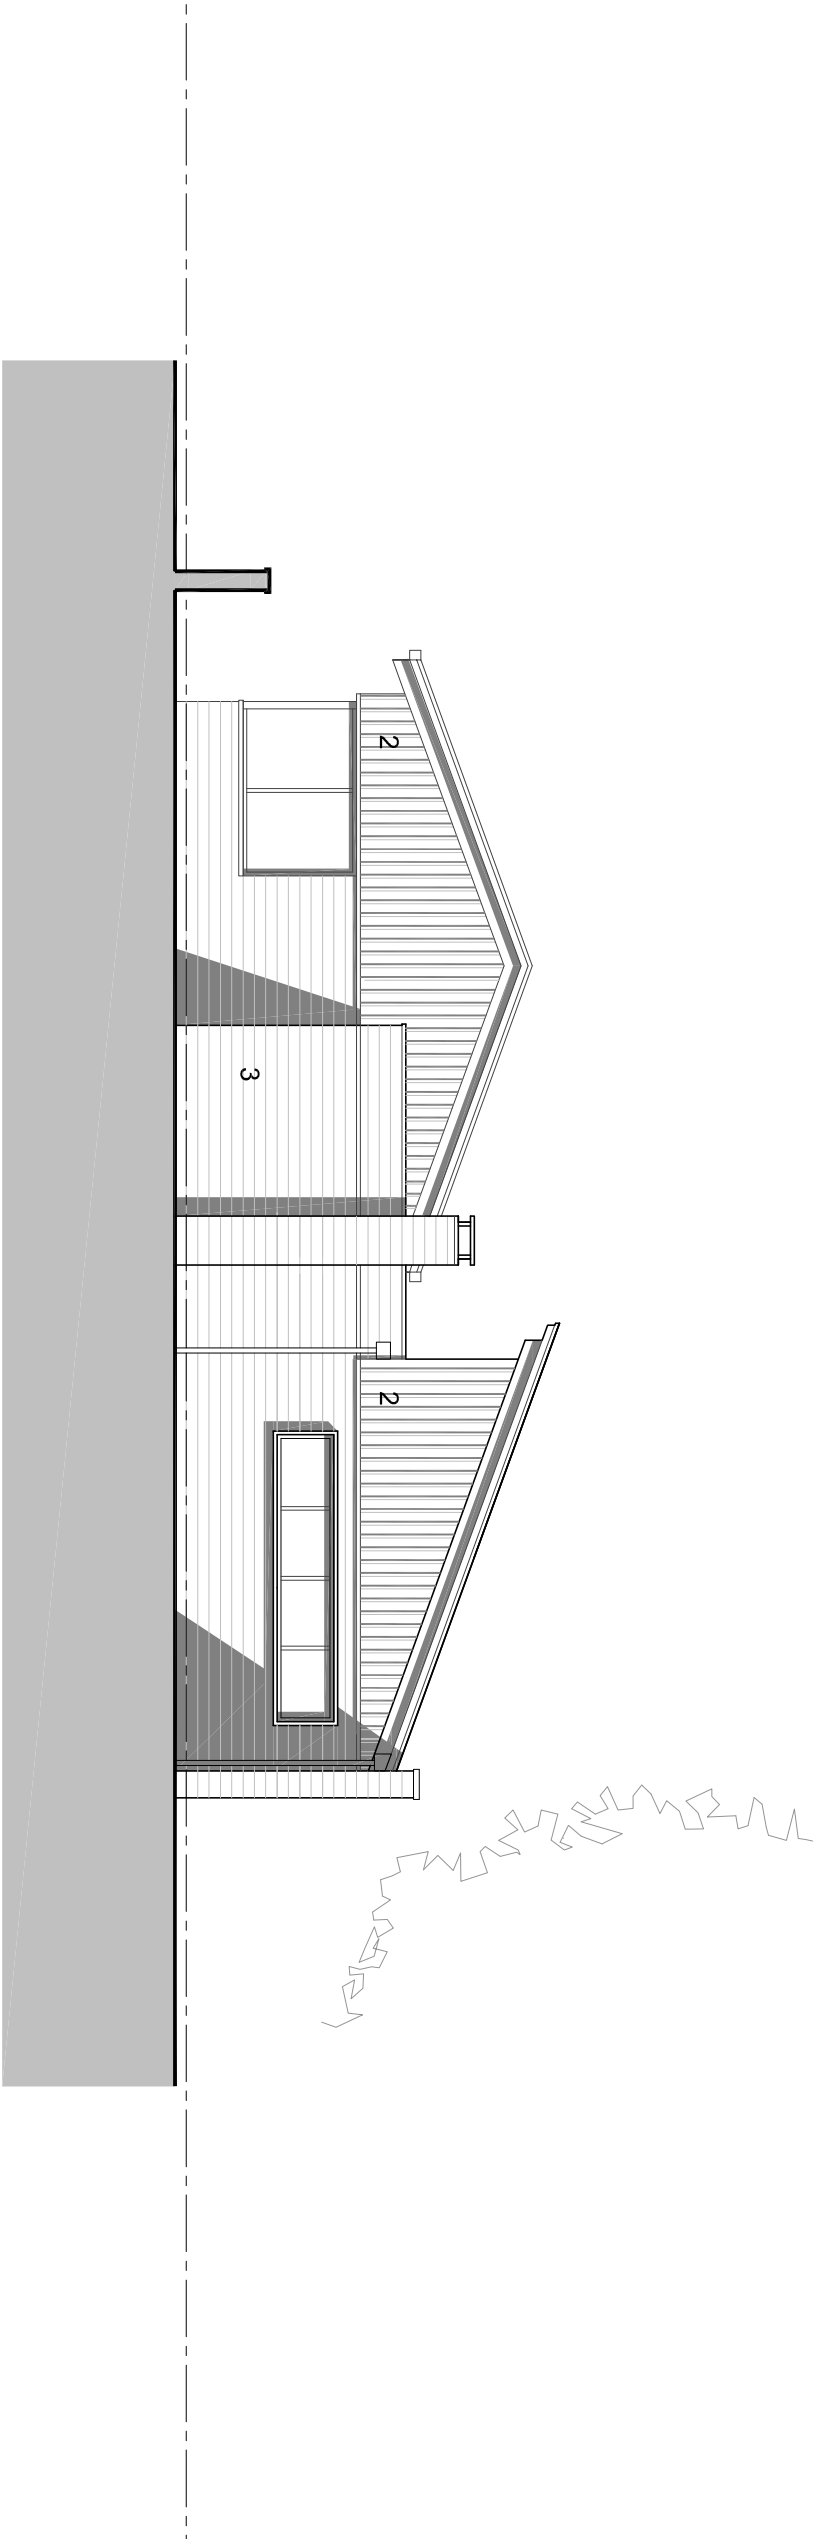

east facing elevation. scale 1 : 100 @ A3

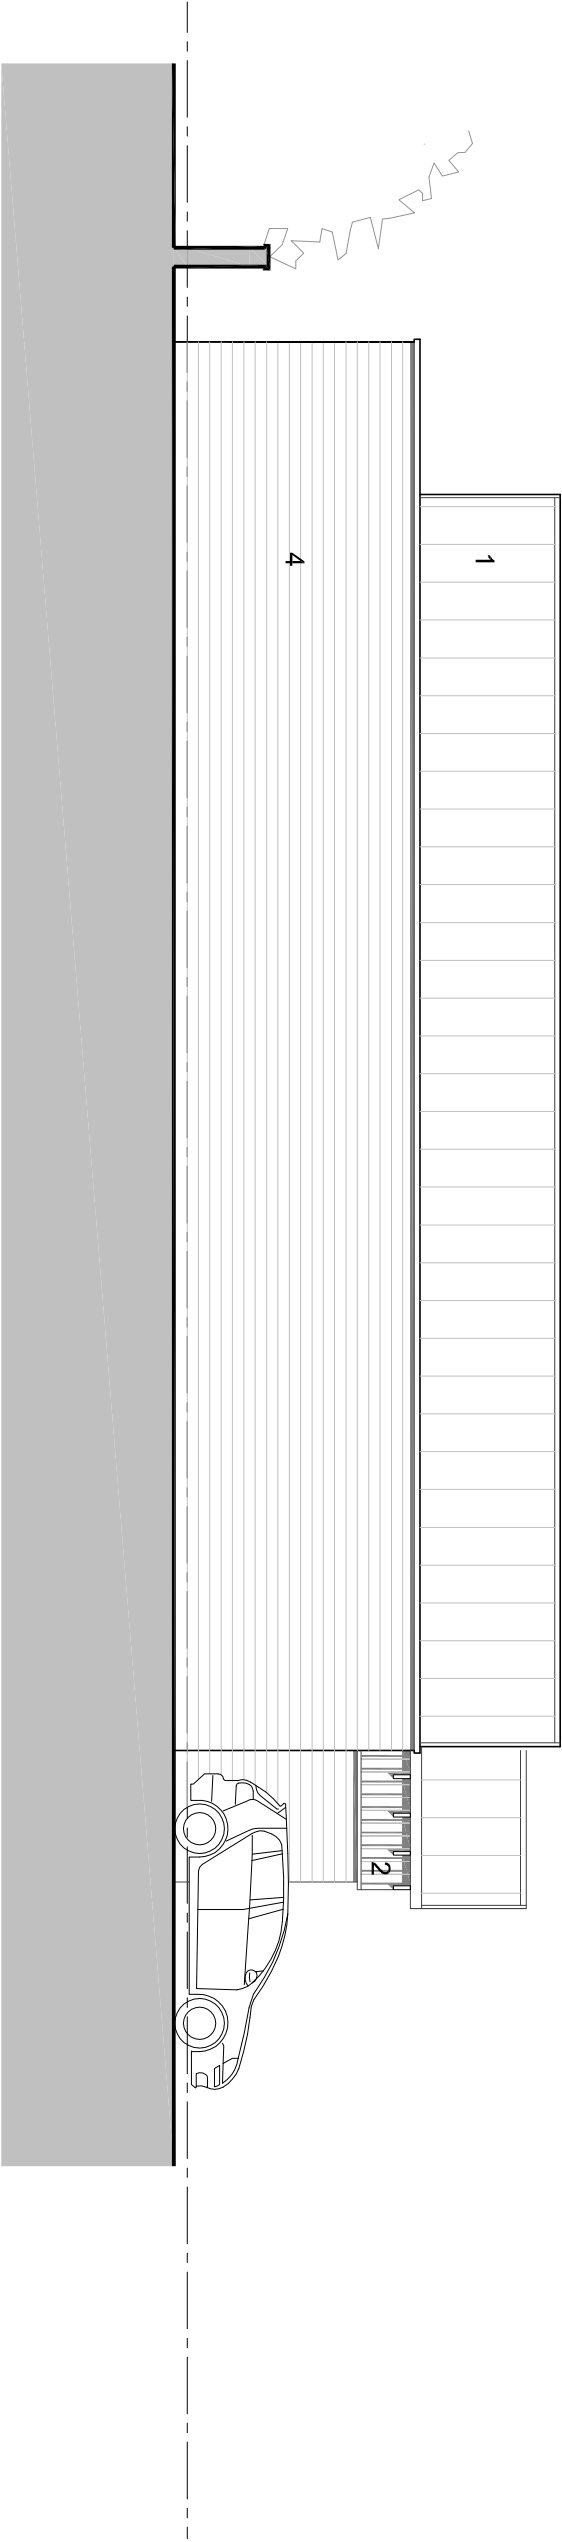

north facing elevation. scale 1 : 100 @ A3

client name	Owens Developments Ltd	
	project	
New Dwellings - Land at St Lukes.		
drawing		
House Type B : North and East Elevations		
project number	plot date	
19/157	25/11/20	
	scale	
	1:100	
drawing number	rev	
112	-	
Planning Submission		
This drawing is to be read in conjunction with all related drawings. All dimensions must be checked and verified on site before commencing any work or producing shop drawings. The originator should be notified immediately of any discrepancy.		