



Proposed Residential Development at :-
Scapegoat Hill, Golcar.
Plot 2 - Elevations
Sheet 1

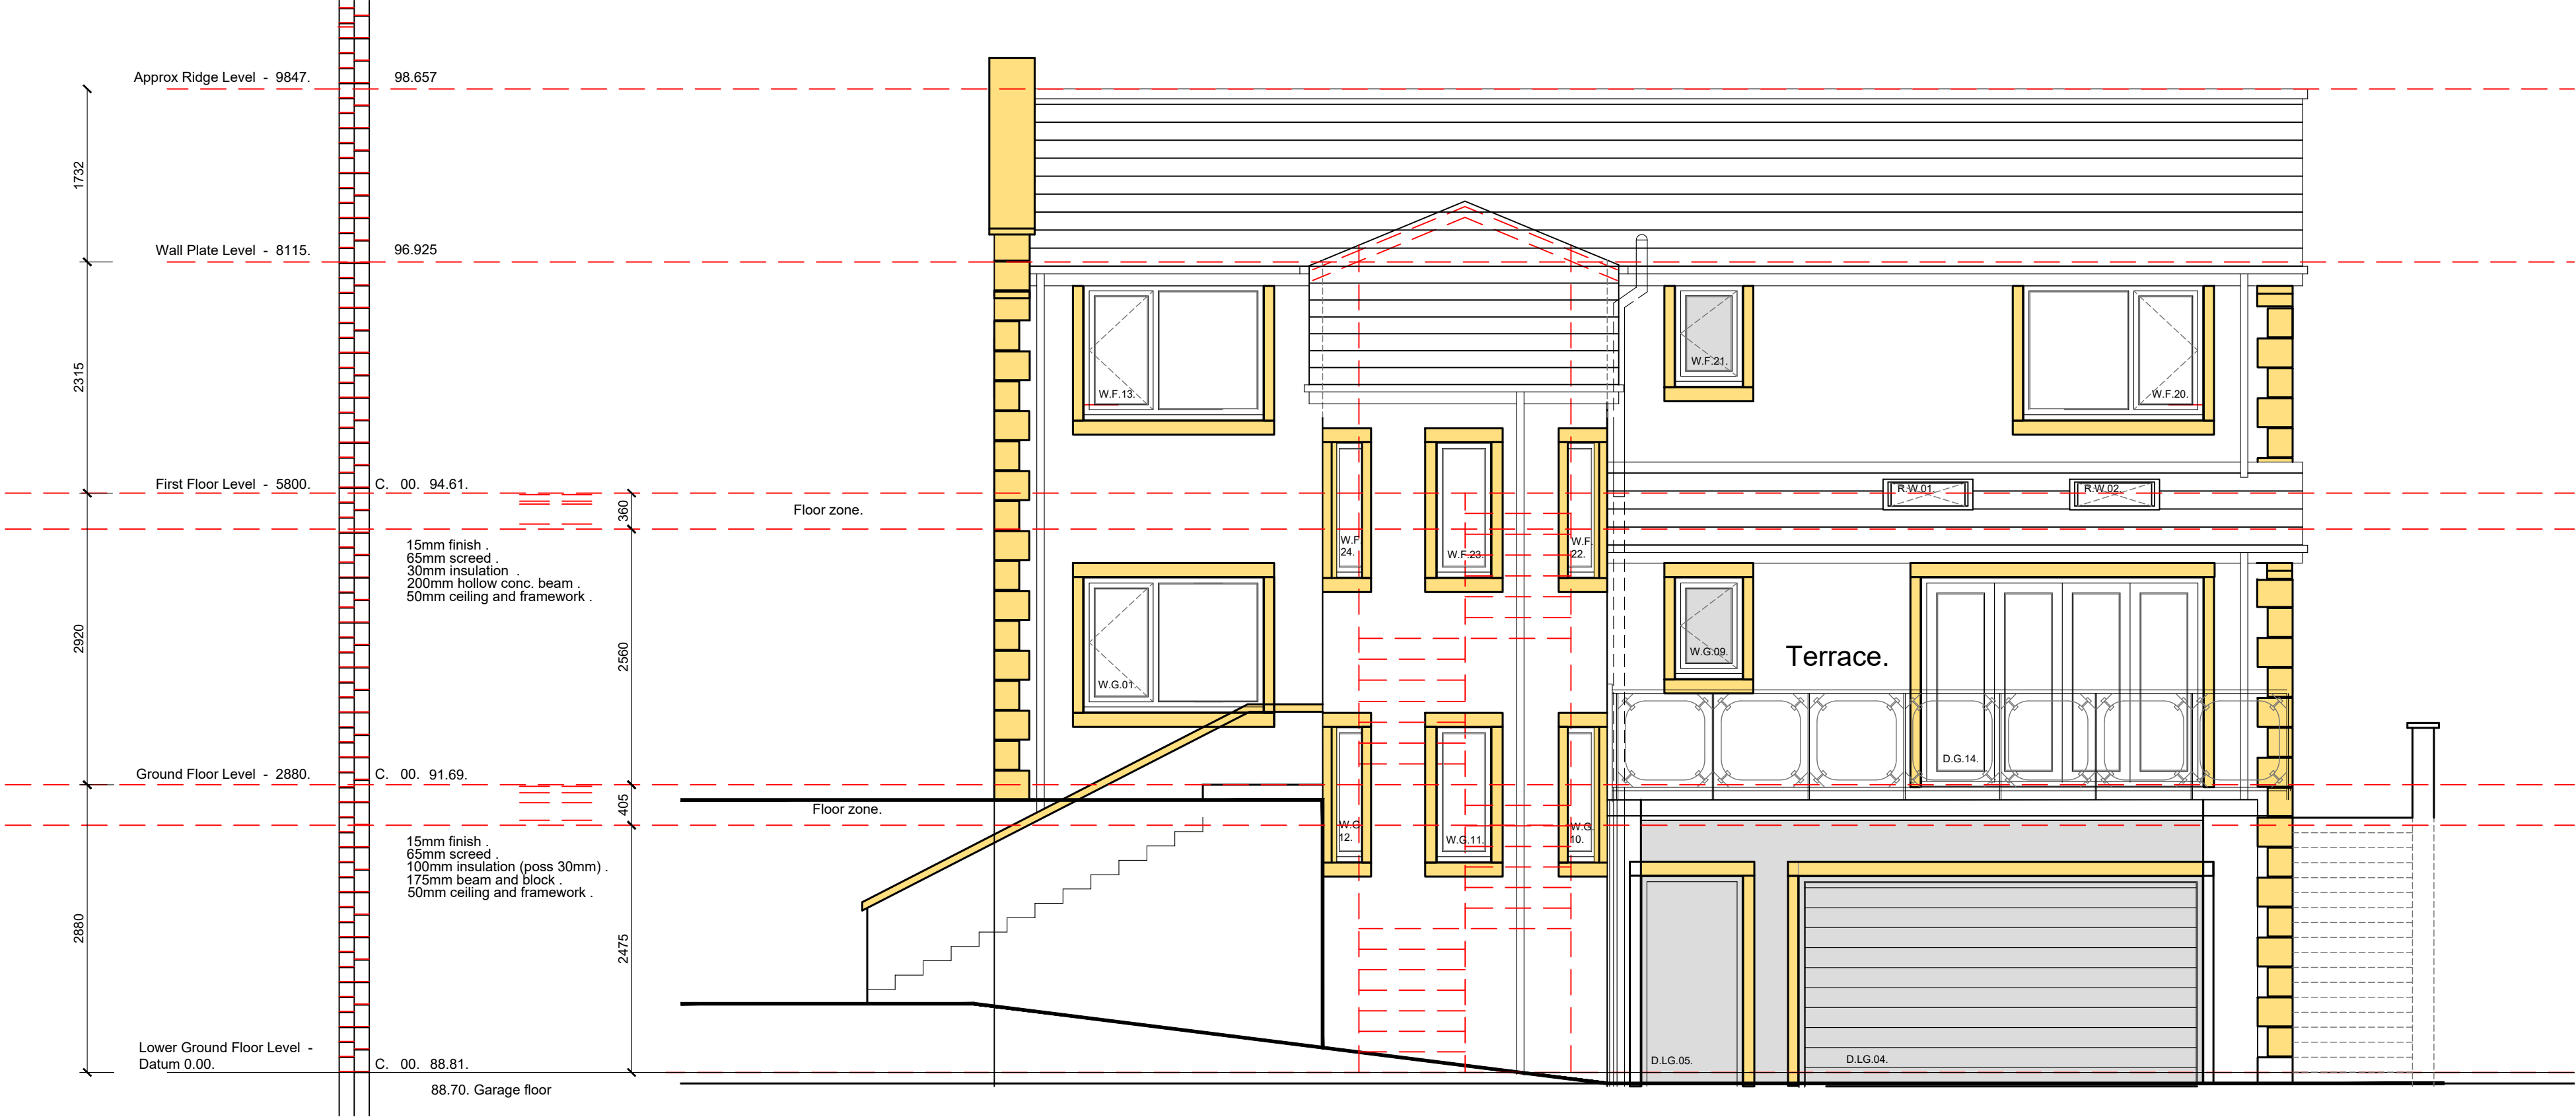

FRONT ELEVATION.

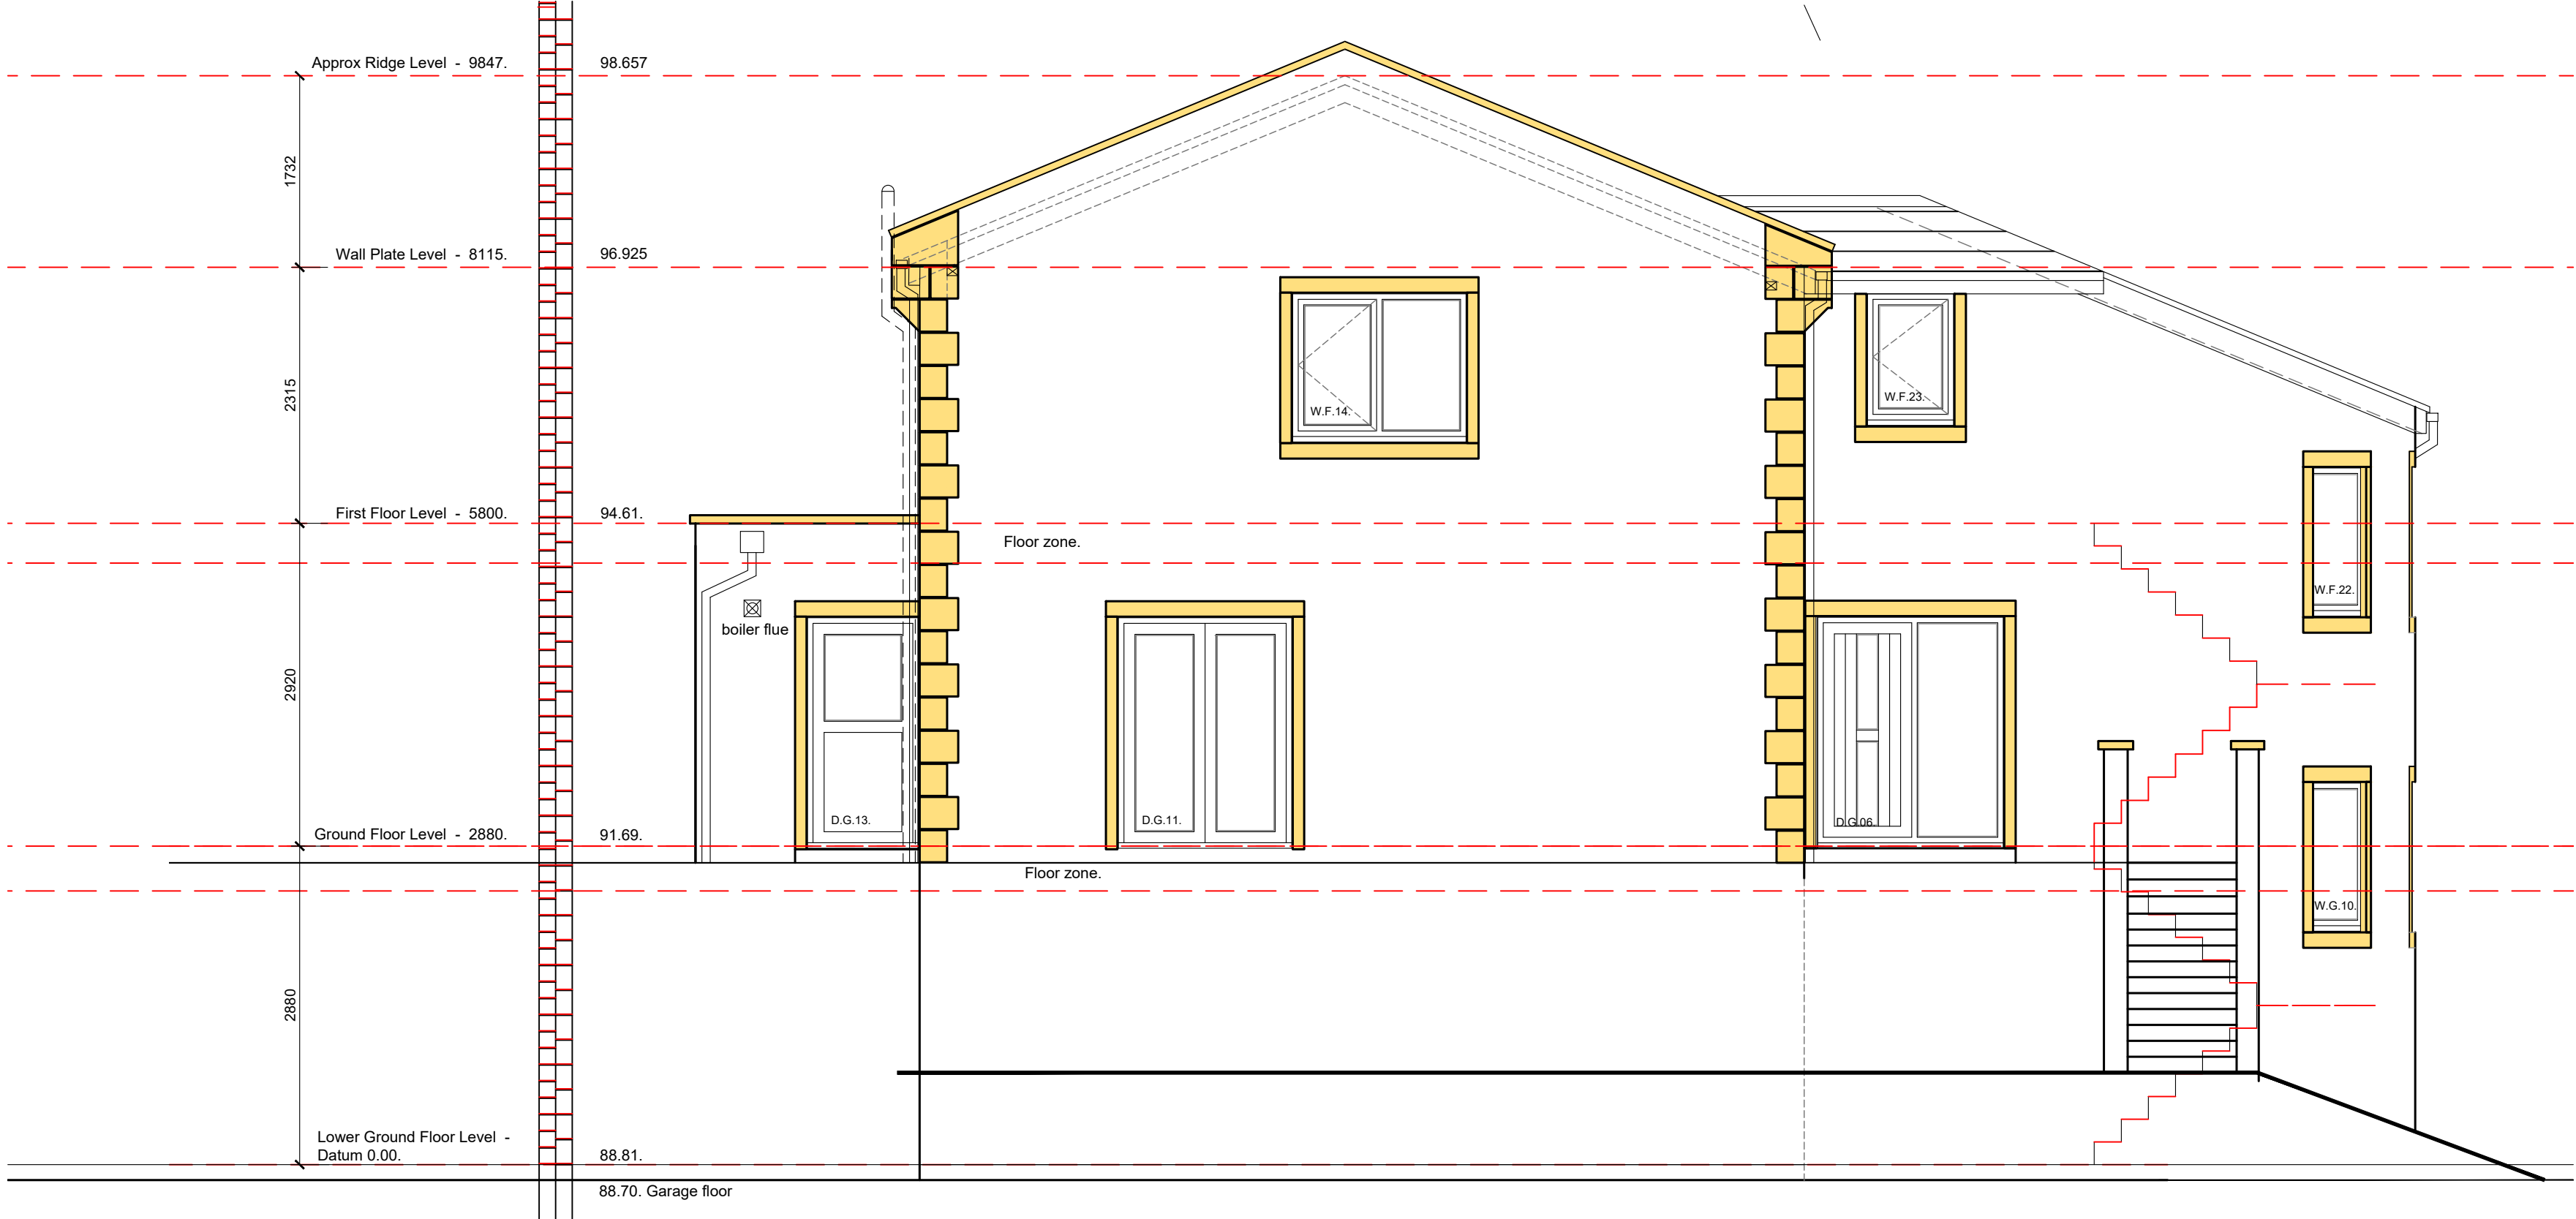

SIDE ELEVATION.

NOTE
Meter positions are to be confirmed by client and engineer.

nicol thomas

Revision	Date	Details

nicol thomas
architects project managers construction cost consultants CDM co-ordinators
Registered in England and Wales. Reg No. 2140639
Quality Assured to BS EN ISO 9001:1994 Certificate Number GB 4723
Heyside House Blackshaw Lane Heyside Royton Oldham OL2 6NS
t:01706 290088 f:01706 290099 e:oldham@nicolthomas.com
Also at Birmingham (Registered office)
Do not scale from this drawing. All dimensions must be checked and verified before preparing production drawings or commencing works. This drawing and its design is the copyright of Nicol Thomas Ltd and may not be reproduced in any form whatsoever without their prior express written consent.

Client:		BRIERSTONE		
Job:		Scapegoat Hill, Golcar		
Drawing title:		Plot 2 - Elevations - sheet 1.		
Drawing Number: (Job number)		M4724-2	21	01 Revision:
Scale:		1 : 50 @ A1		
Date:		01.12.2020		
Drawn by/ checked by:		CS		