

NOTES:

WALL PANELS:

24mm box profile wall cladding, single skin plastisol coated steel sheeting. colour; Juniper Green - BS No. 12B29

ROOF PANELS:


35mm box profile roof cladding, 40mm composite plastisol coated steel sheeting to 10° pitch with translucent skylights colour of sheeting; Juniper Green - BS No. 12B29

DOORS:


1no. 12 point locking secure double personnel access door and
1no. 12 point locking secure personnel escape egress door
colour of doors; tele grey - RAL no. 7045

GUTTERS AND DOWNPIPES:


galvanised steel hot dipped in plastisol coating
colour; Juniper Green - BS No. 12B29

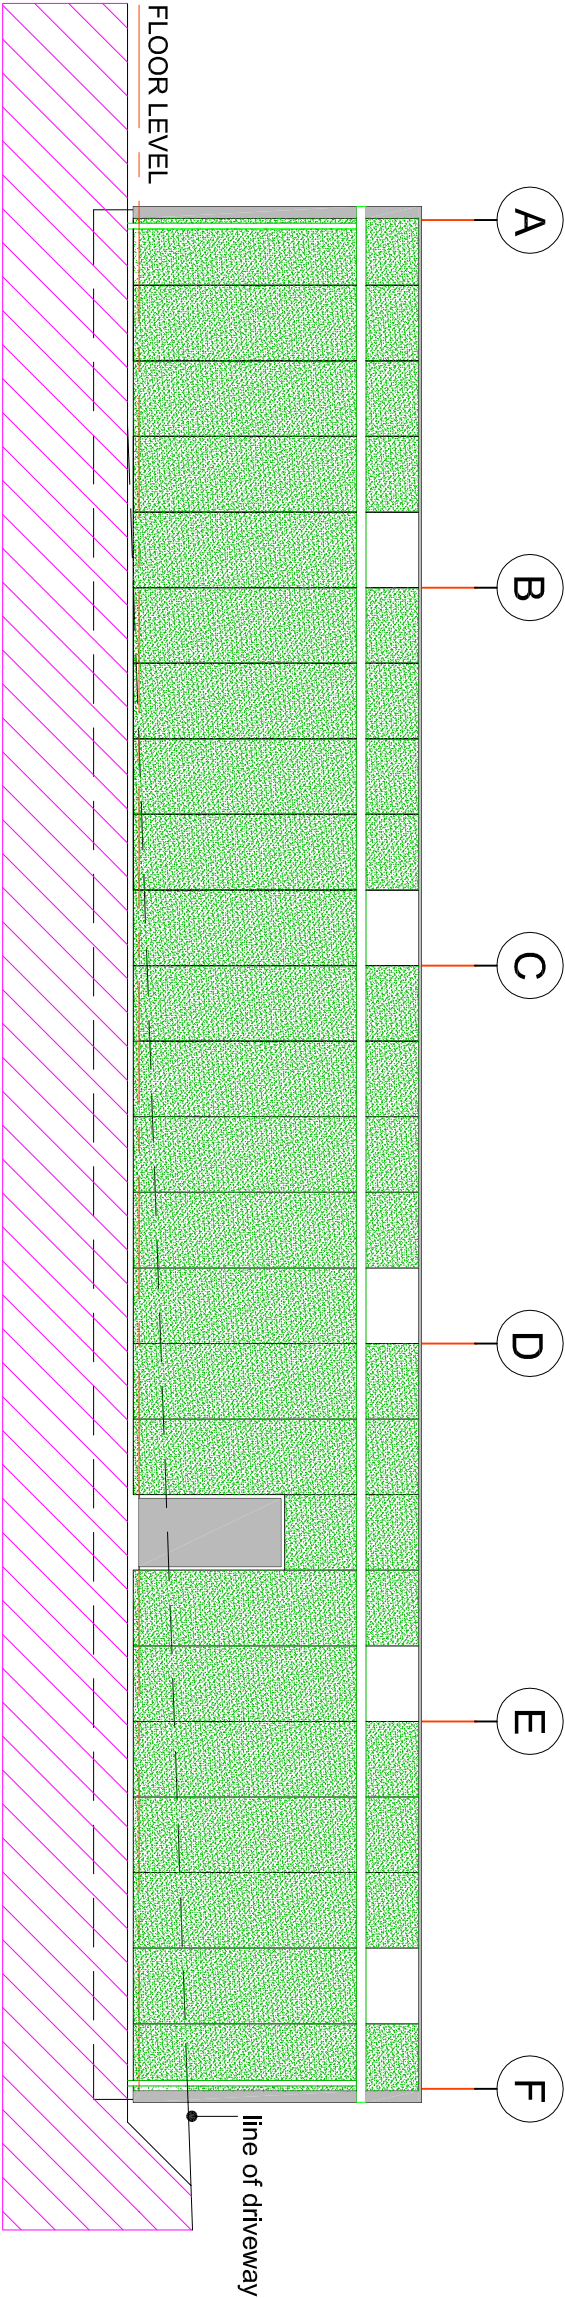


SOUTH WEST ELEVATION

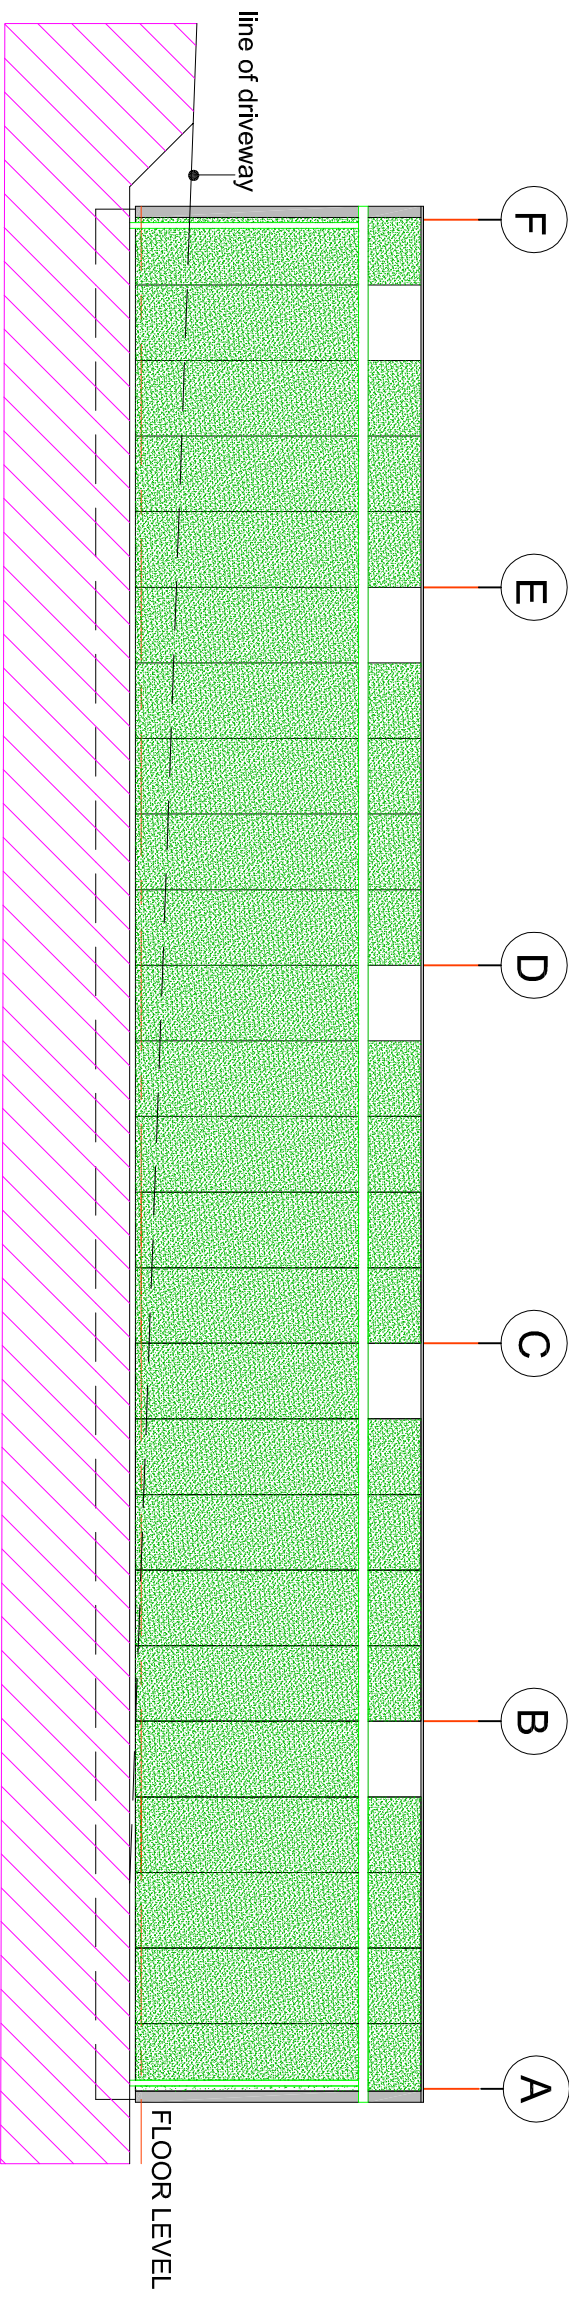

NORTH EAST ELEVATION

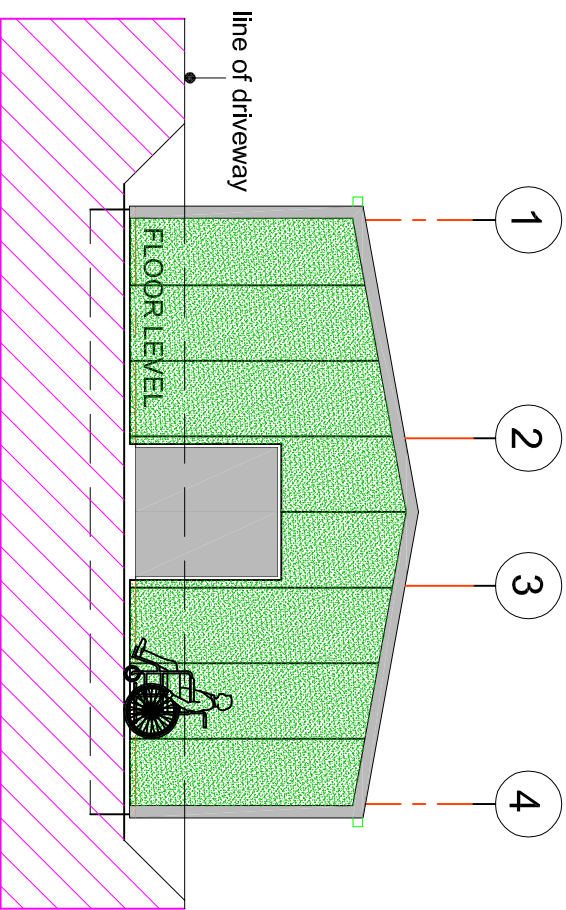

NORTH WEST ELEVATION

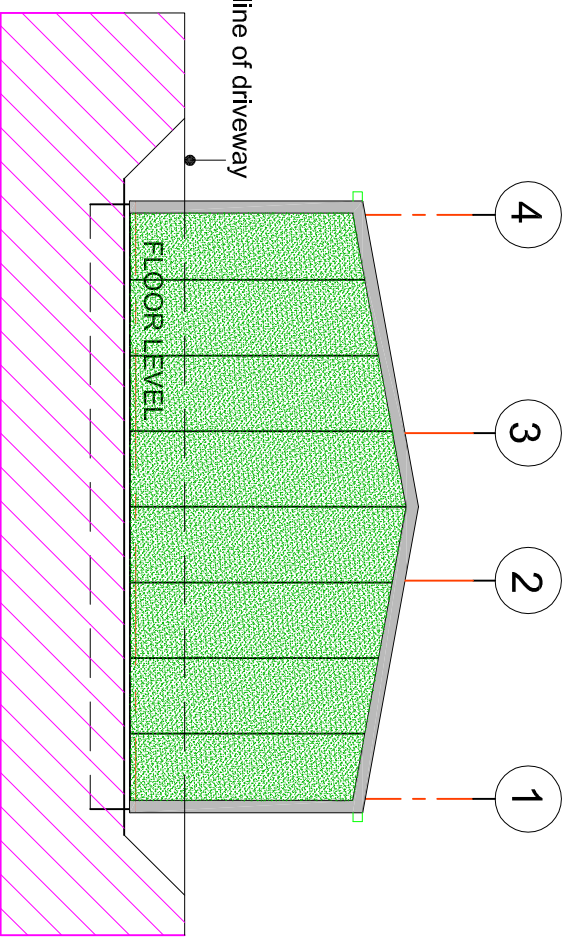

SOUTH EAST ELEVATION

PLANNING APPLICATION			
rev	description	date	
drawn		date	
Paul McGuire		14/12/20	
Paul McGuire MCIAI, ACIOB, Chartered Architectural Technologist 46 Riley Park, Kirkburton Huddersfield HD8 0SA T: +44 (0)1484 602893 M. 07960 303343 E: info@pmcg-archtech.co.uk Web: www.pmcg-archtech.co.uk			
			
Client			
VALLEY BOWMEN			
Project			
PROPOSED INDOOR ARCHERY RANGE			
address			
THE ARCHERY FIELD OFF KNOWLE LANE MELTHAM			
drawing title			
ELEVATIONS AS PROPOSED			
scale	projk	drawing No	rev
1:100 @ A3	2020.00	(VB) PD 02	