



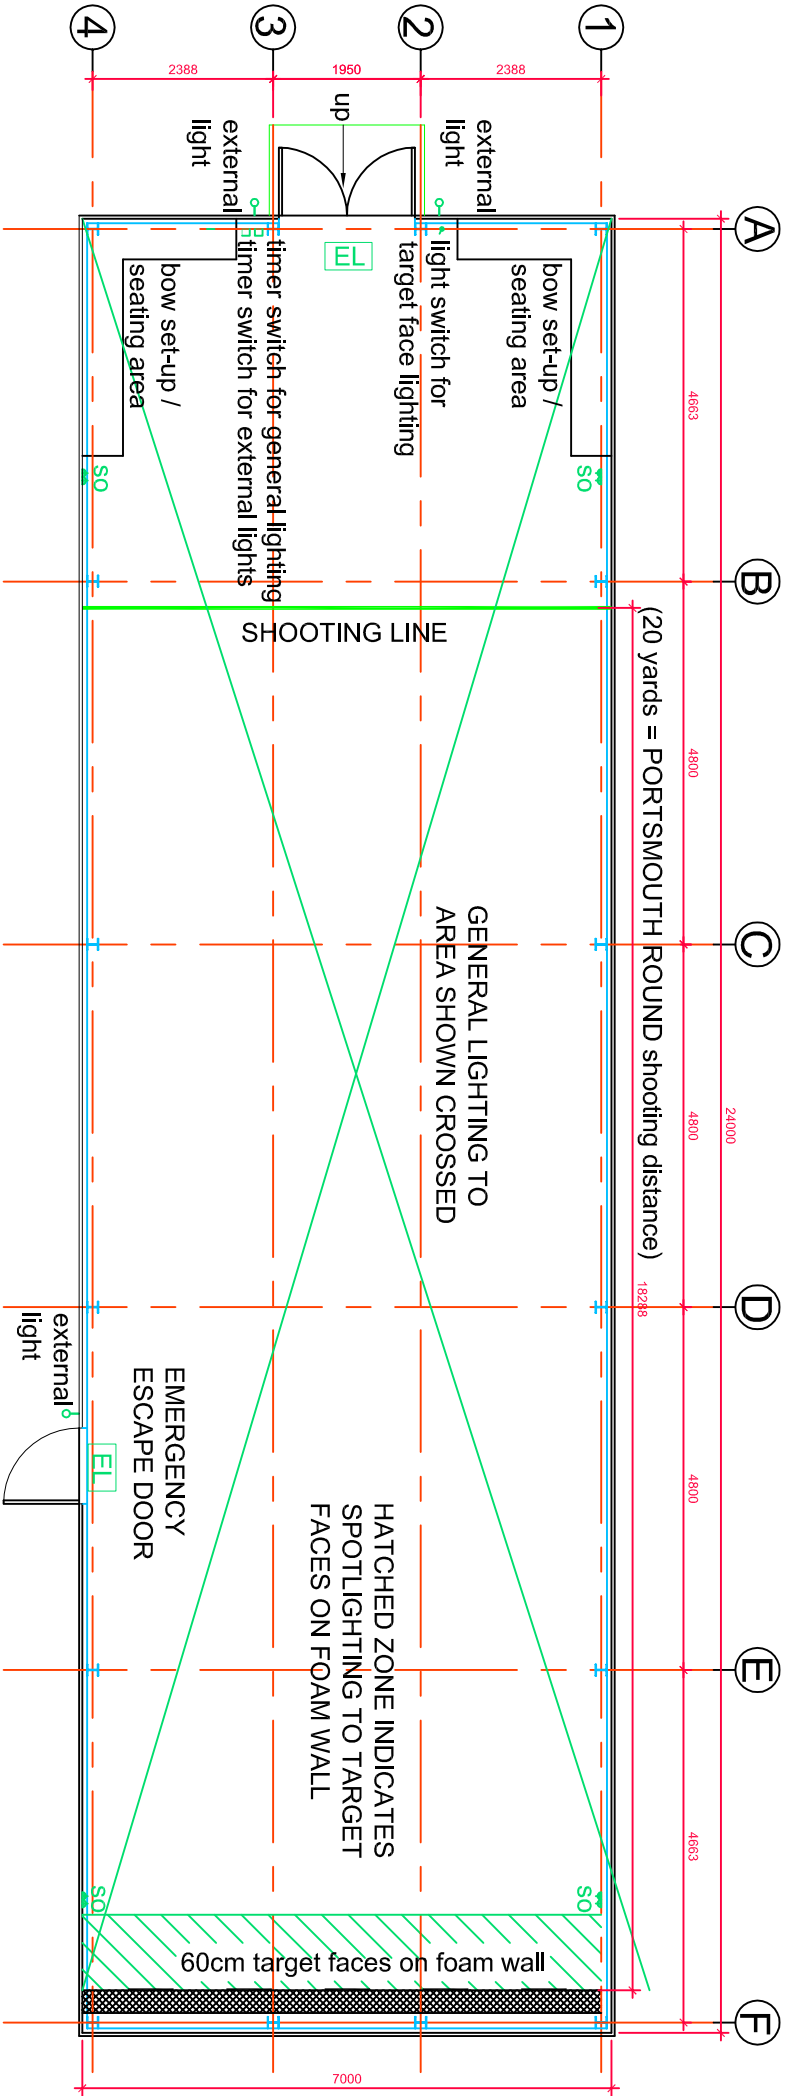

PROPOSED FLOOR PLAN (1:100)

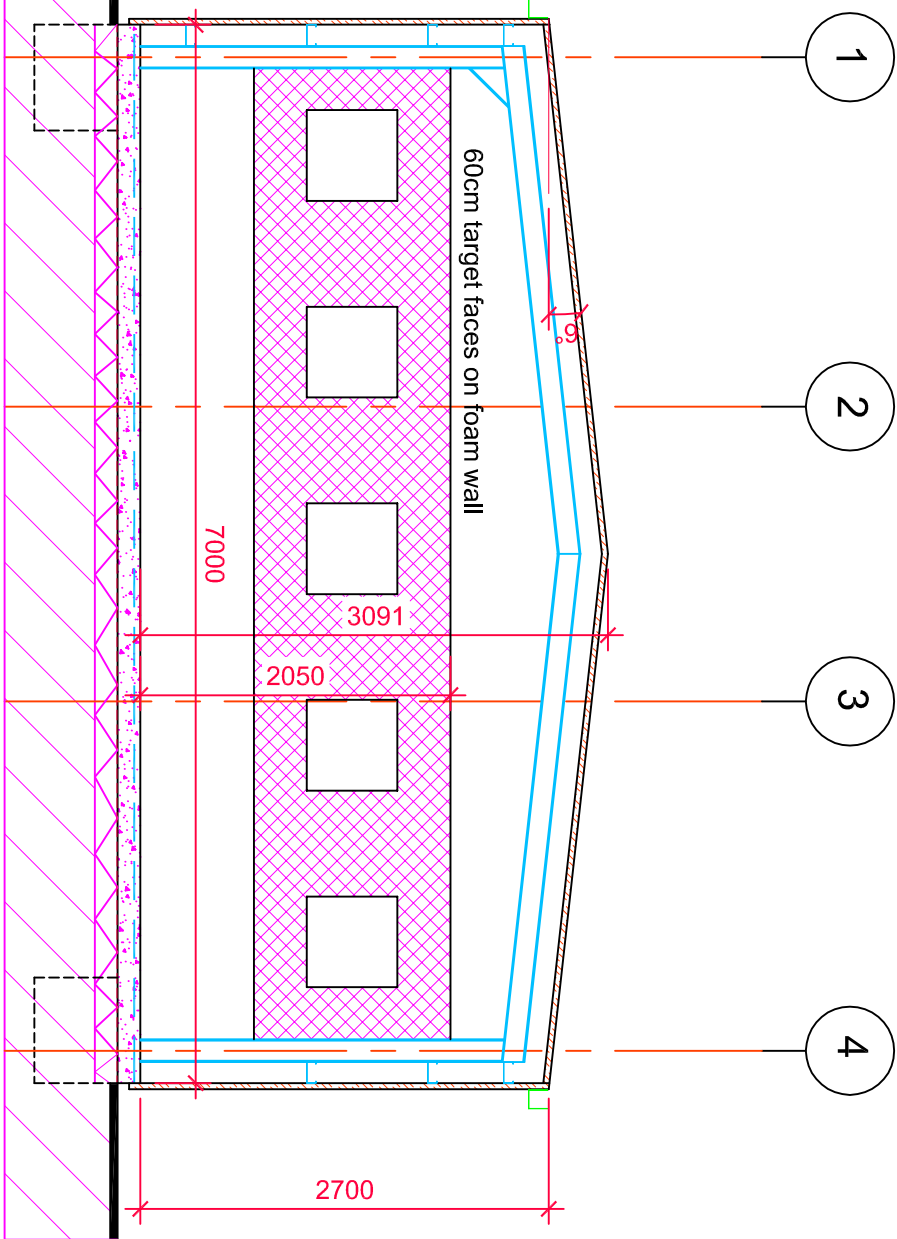

PROPOSED SECTION (1:50)

A building reduced in size 15.03.21 PMcG

PLANNING APPLICATION

rev	description	date	drawn	date
1	Paul McGuire	14/12/20		

Paul McGuire MCIAI, ACIOB,
Chartered Architectural Technologist
46 Riley Park Kirkburton Huddersfield HD8 0SA
T: +44 (0)1484 602893 M: 07960 303343
E: info@pmcg-archtech.co.uk
Web: www.pmcg-archtech.co.uk



VALLEY BOWMEN

Project	PROPOSED INDOOR ARCHERY RANGE
Address	THE ARCHERY FIELD OFF KNOWLE LANE MELTHAM

Drawing title	FLOOR PLAN AND SECTION AS PROPOSED
Scale	1:100 1:50@ A3
Prefix	2020.00
Drawing No	(VB) PD 01
Rev	A