




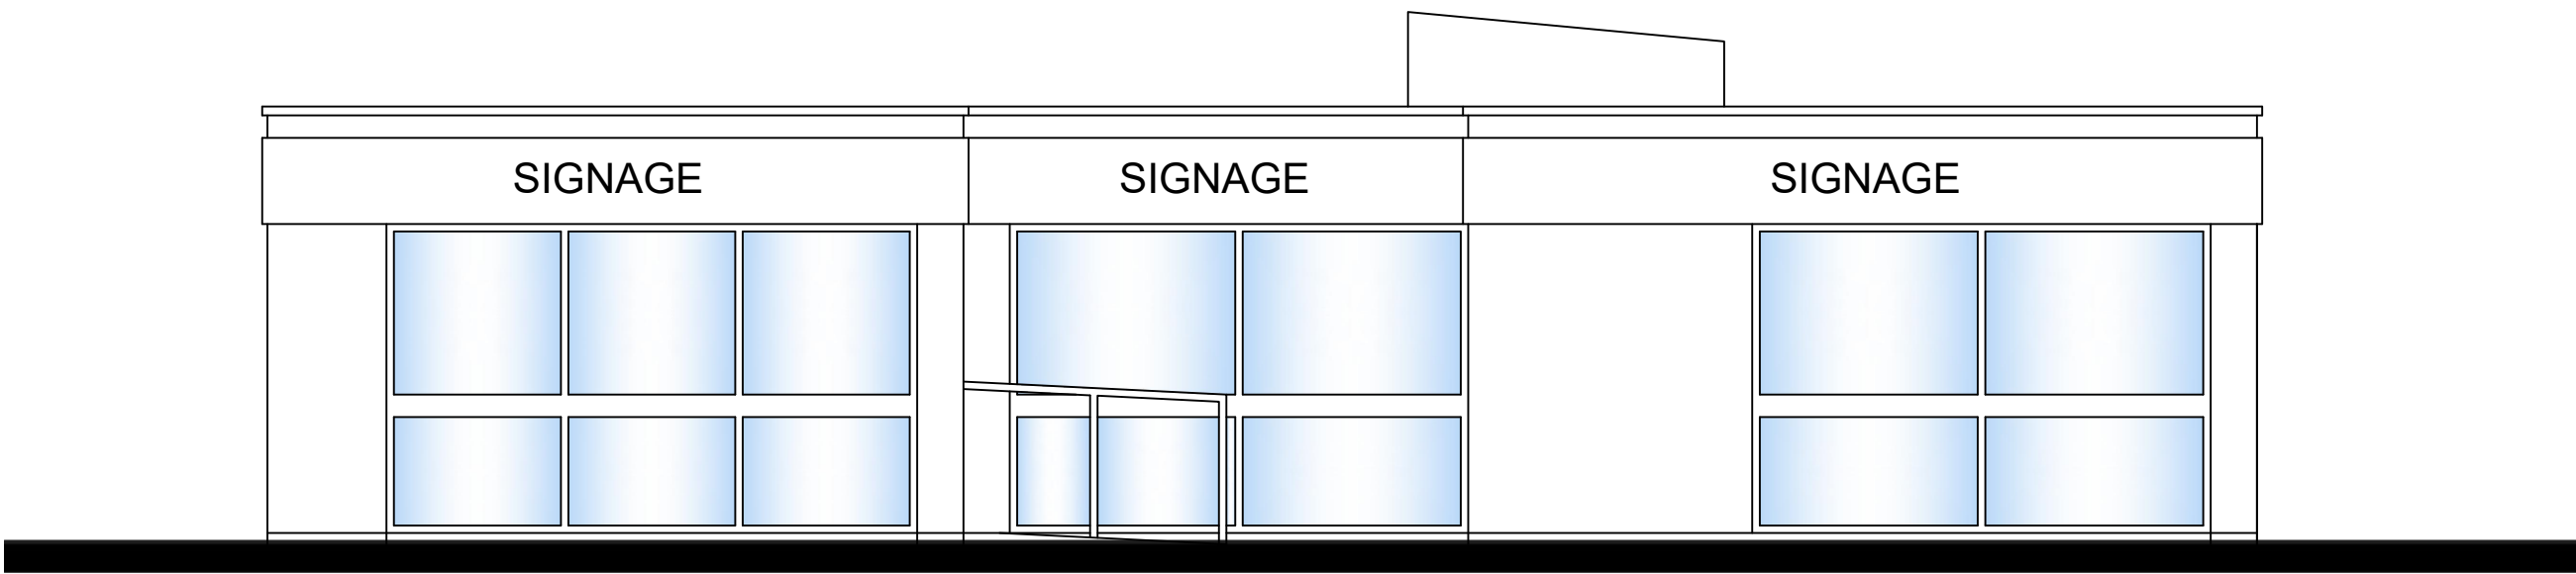


FRONT ELEVATION

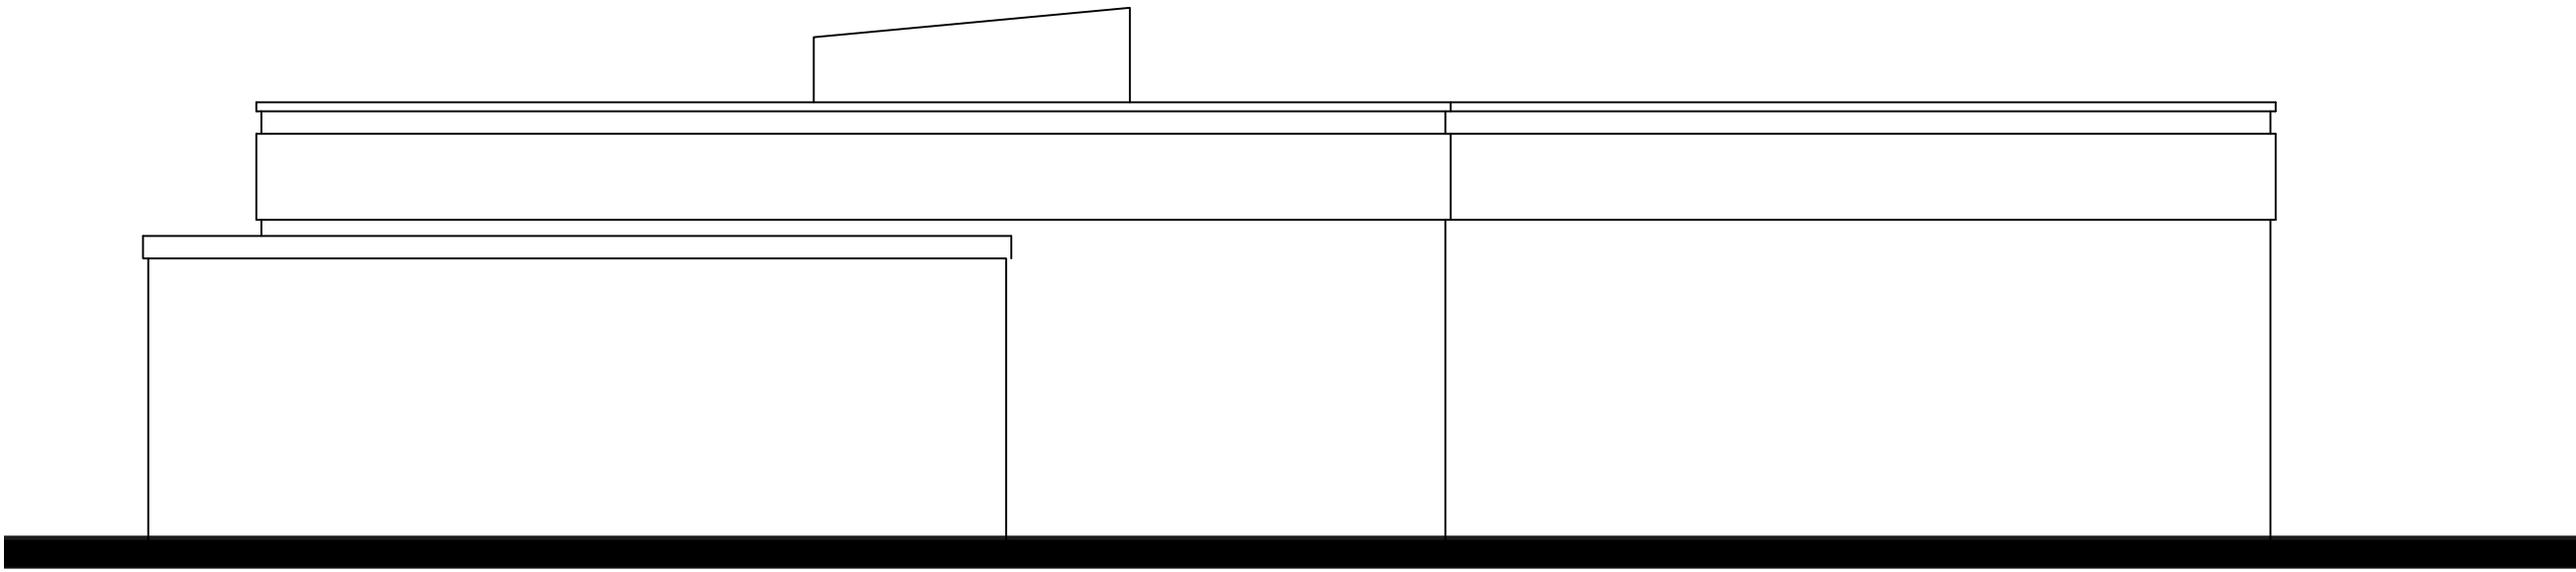

REAR ELEVATION

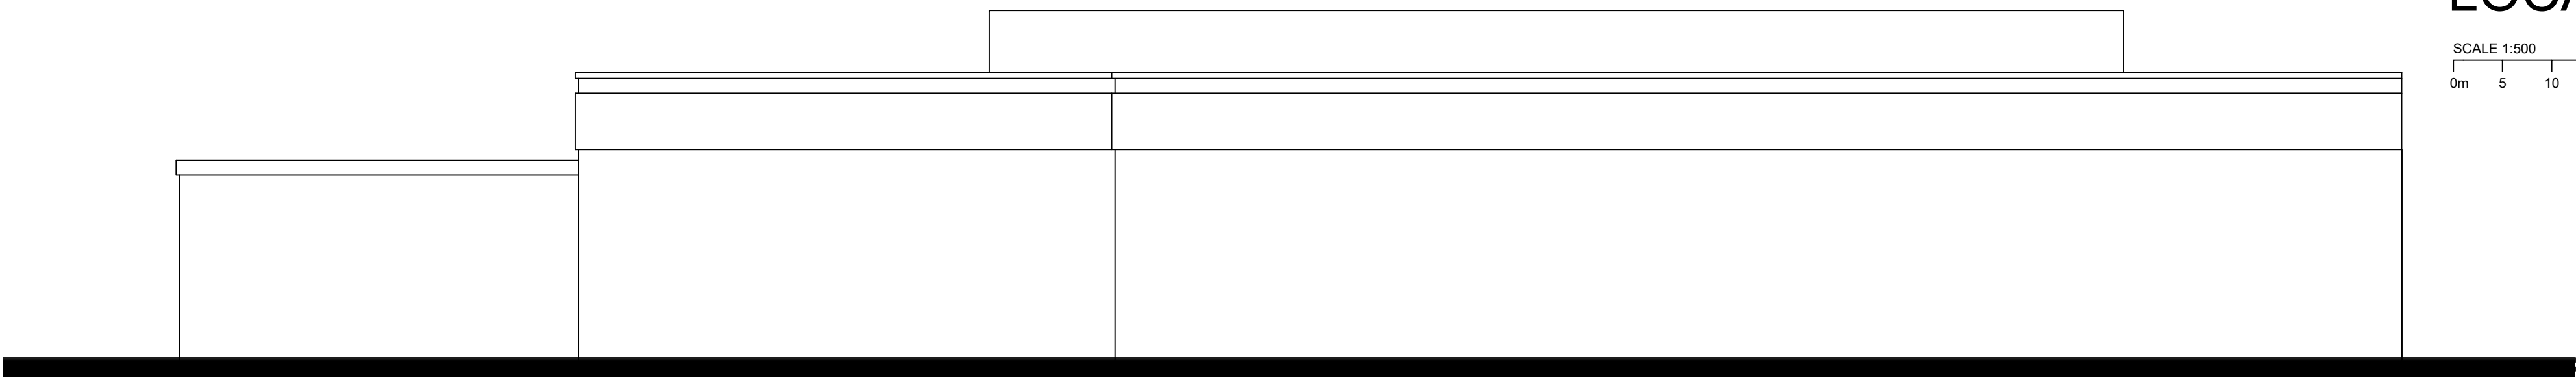


FLANK (NORTH) ELEVATION

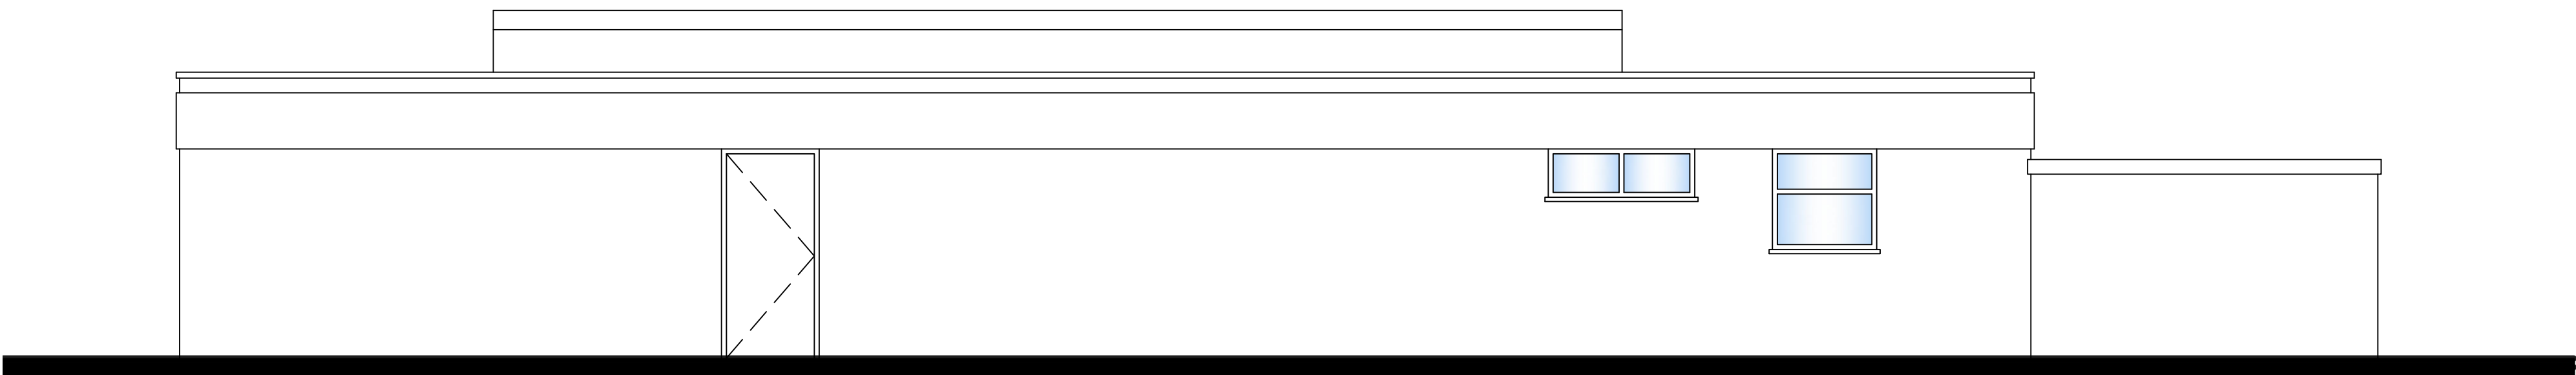


FLANK (SOUTH) ELEVATION

EXISTING ELEVATIONS @ 1:50 (UNAVAILABLE FOR SURVEY)

SCALE 1:50

 

LOCATION PLAN @ 1:500

 

© THE CONTENTS OF THIS DRAWING REMAIN THE SOLE PROPERTY OF WELLSFIELD ASSOCIATES AND MUST NOT BE COPIED OR REPRODUCED WITHOUT PRIOR PERMISSION.

FULL SURVEY NOT CARRIED OUT, DRAWING PRODUCED USING INFORMATION SUPPLIED BY THE CLIENT

Wellsfield
Associates

York House
Westview Drive
Rayleigh
Essex
SS6 7AU

project

19 NORTHGATE
ALMONDBURY
HUDDERSFIELD
HD5 8RX

EXISTING ELEVATIONS

date

FEB 22

drawn

MCK

scale

1:50 @A1

drg no.

3695-02