



REVISION

A.	WINDOW REMOVED, SKYLIGHT ADDED (FLAT 6)	27.07.22
B.	SCHEME AMENDED (FLAT 6 REMOVED)	05.05.23

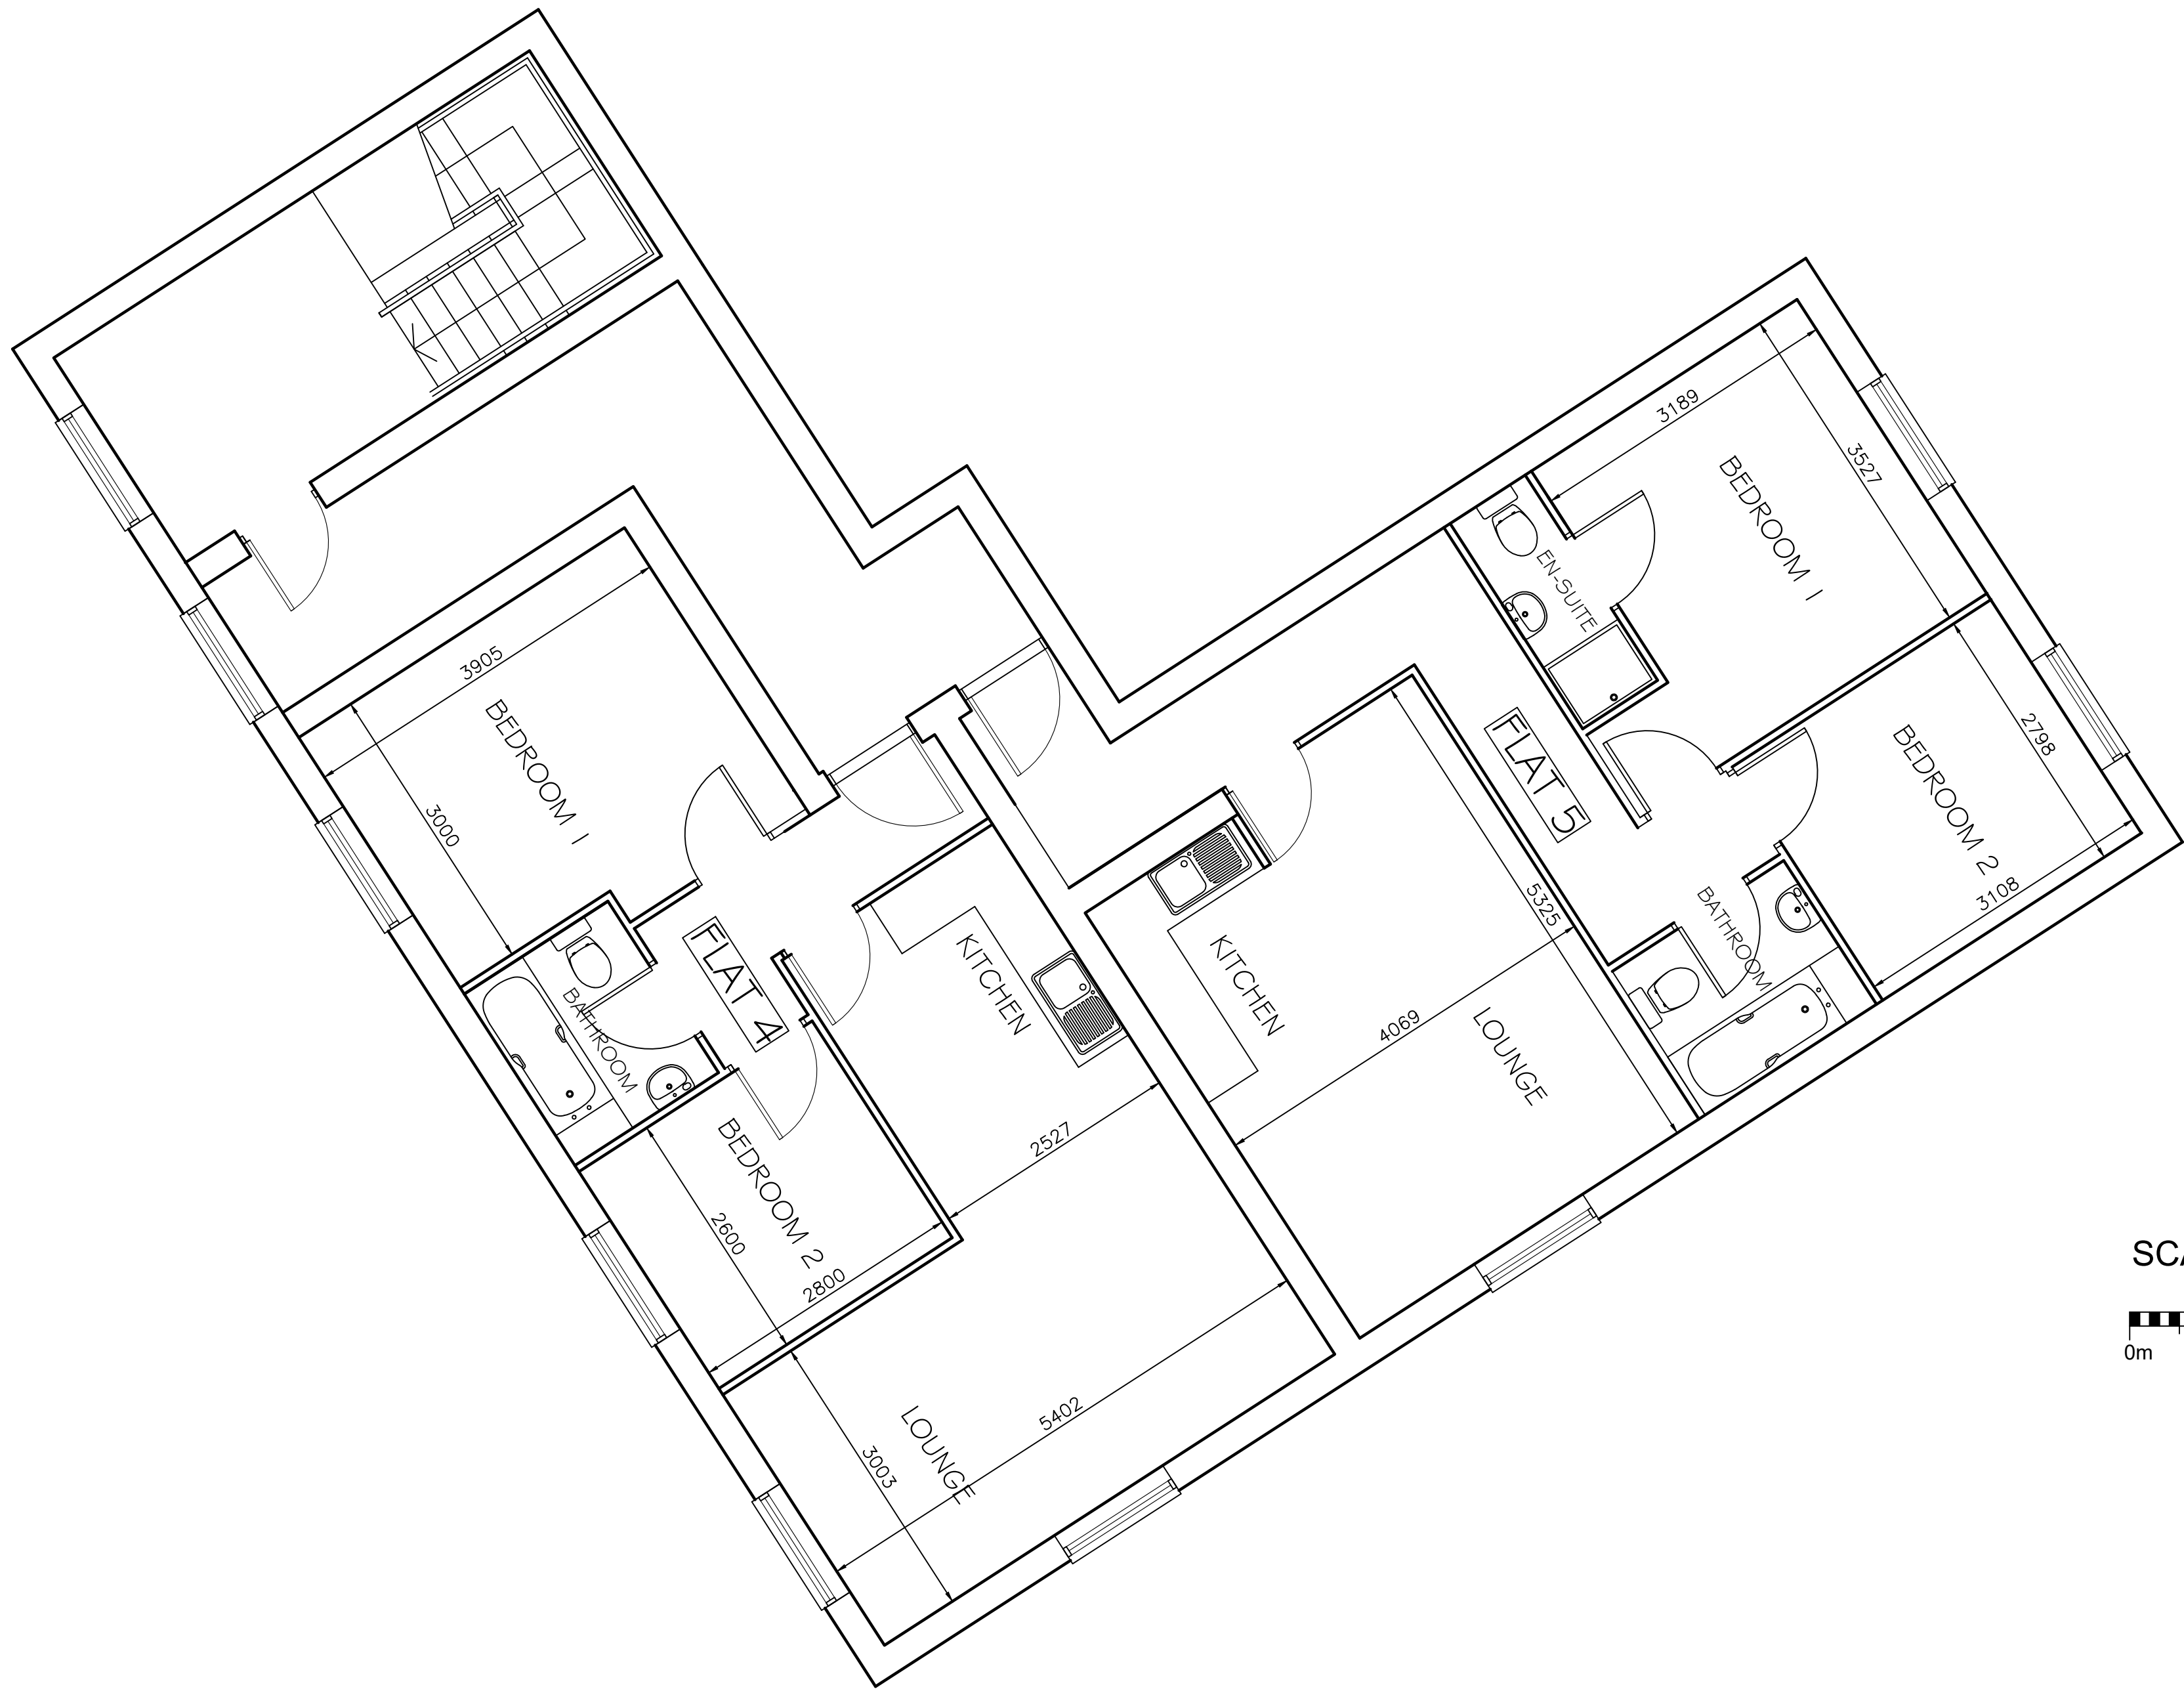

SCALE 1:50

 

© THE CONTENTS OF THIS DRAWING REMAIN THE SOLE PROPERTY OF WELLSFIELD ASSOCIATES AND MUST NOT BE COPIED OR REPRODUCED WITHOUT PRIOR PERMISSION.

FULL SURVEY NOT CARRIED OUT, DRAWING PRODUCED USING INFORMATION SUPPLIED BY THE CLIENT

Wellsfield Associates

York House
Westview Drive
Rayleigh
Essex
SS6 7AU

project

19 NORTHGATE
ALMONDBURY
HUDDERSFIELD
HD5 8RX

PROPOSED FIRST FLOOR PLAN

date	JAN 22	drawn	MCK
------	--------	-------	-----

scale	1:50 @A1	drg no.	3695-04b
-------	----------	---------	----------

PROPOSED FIRST FLOOR PLAN @ 1:50