


PROPERTIES @ BRICKBANK

PROPOSED 2 STOREY BUILDING

99 TOWN END

NORTHGATE

10 NORTHGATE

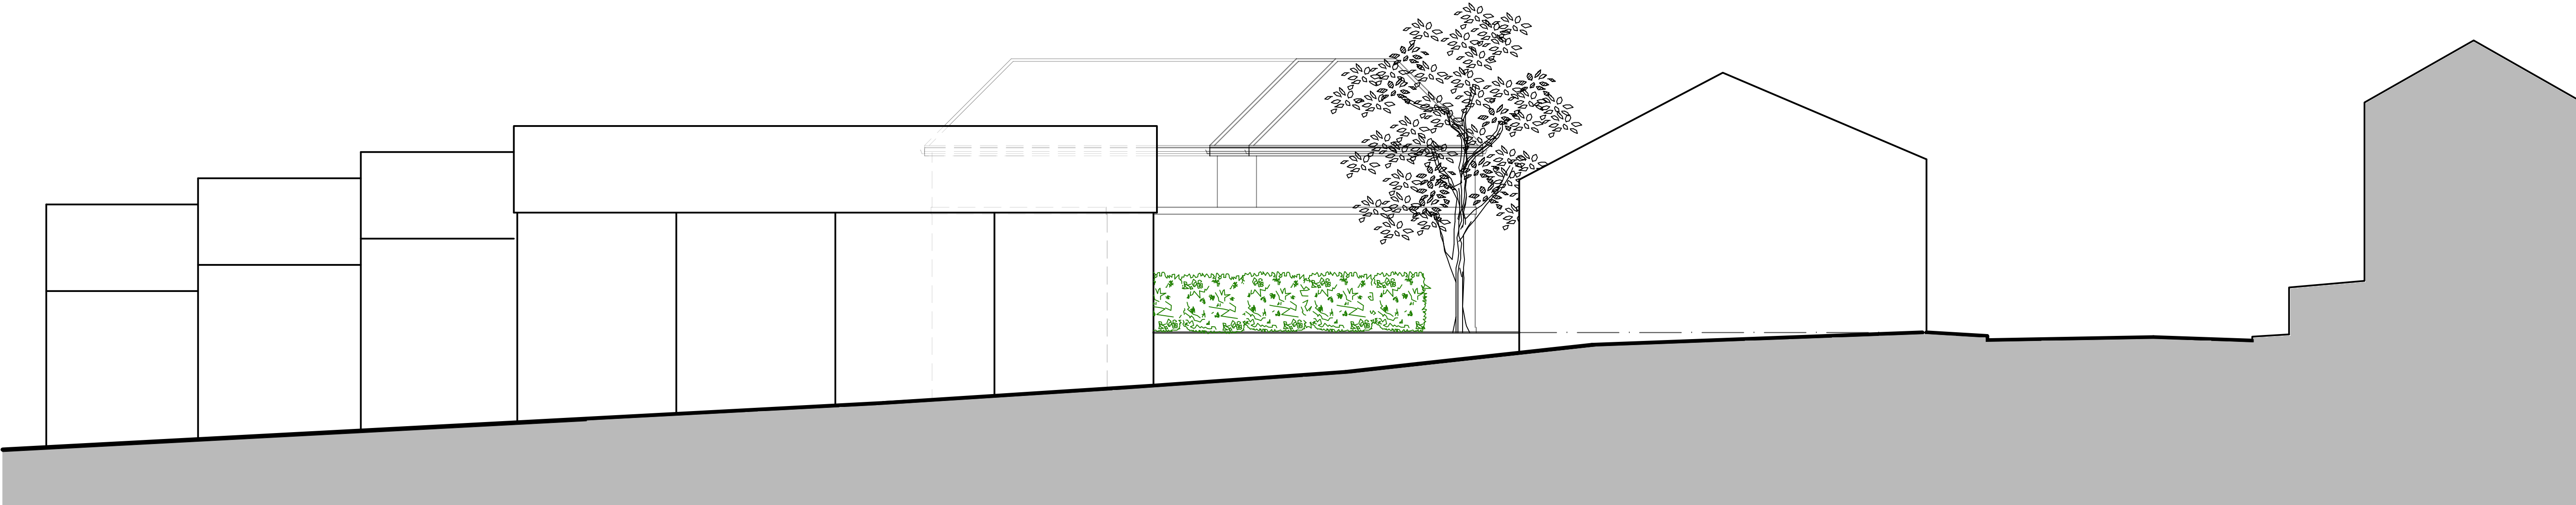

SITE SECTION 'A' @ 1:100

99-103 TOWN END


PROPERTIES @ BRICKBANK

PROPOSED 2 STOREY BUILDING

21-25 NORTHGATE



SITE SECTION 'B' @ 1:100

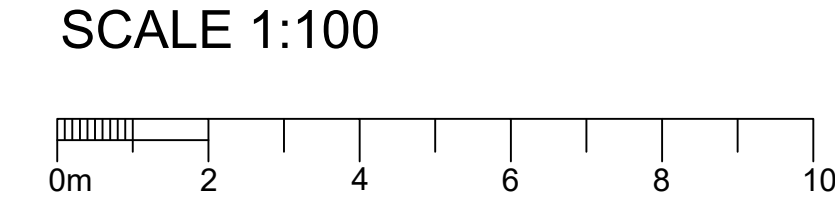

INDICATIVE LEVELS



SITE PLAN - NTS

© THE CONTENTS OF THIS DRAWING REMAIN THE SOLE PROPERTY OF WELLSFIELD ASSOCIATES AND MUST NOT BE COPIED OR REPRODUCED WITHOUT PRIOR PERMISSION.

FULL SURVEY NOT CARRIED OUT, DRAWING PRODUCED USING INFORMATION SUPPLIED BY THE CLIENT

Wellsfield
Associates

York House
Westview Drive
Rayleigh
Essex
SS6 7AU

project

19 NORTHGATE
ALMONDBURY
HUDDERSFIELD
HD5 8RX

PROPOSED SITE SECTIONS

date JAN 24 drawn MCK

scale 1:100 @A1 drg no. 3695-08