


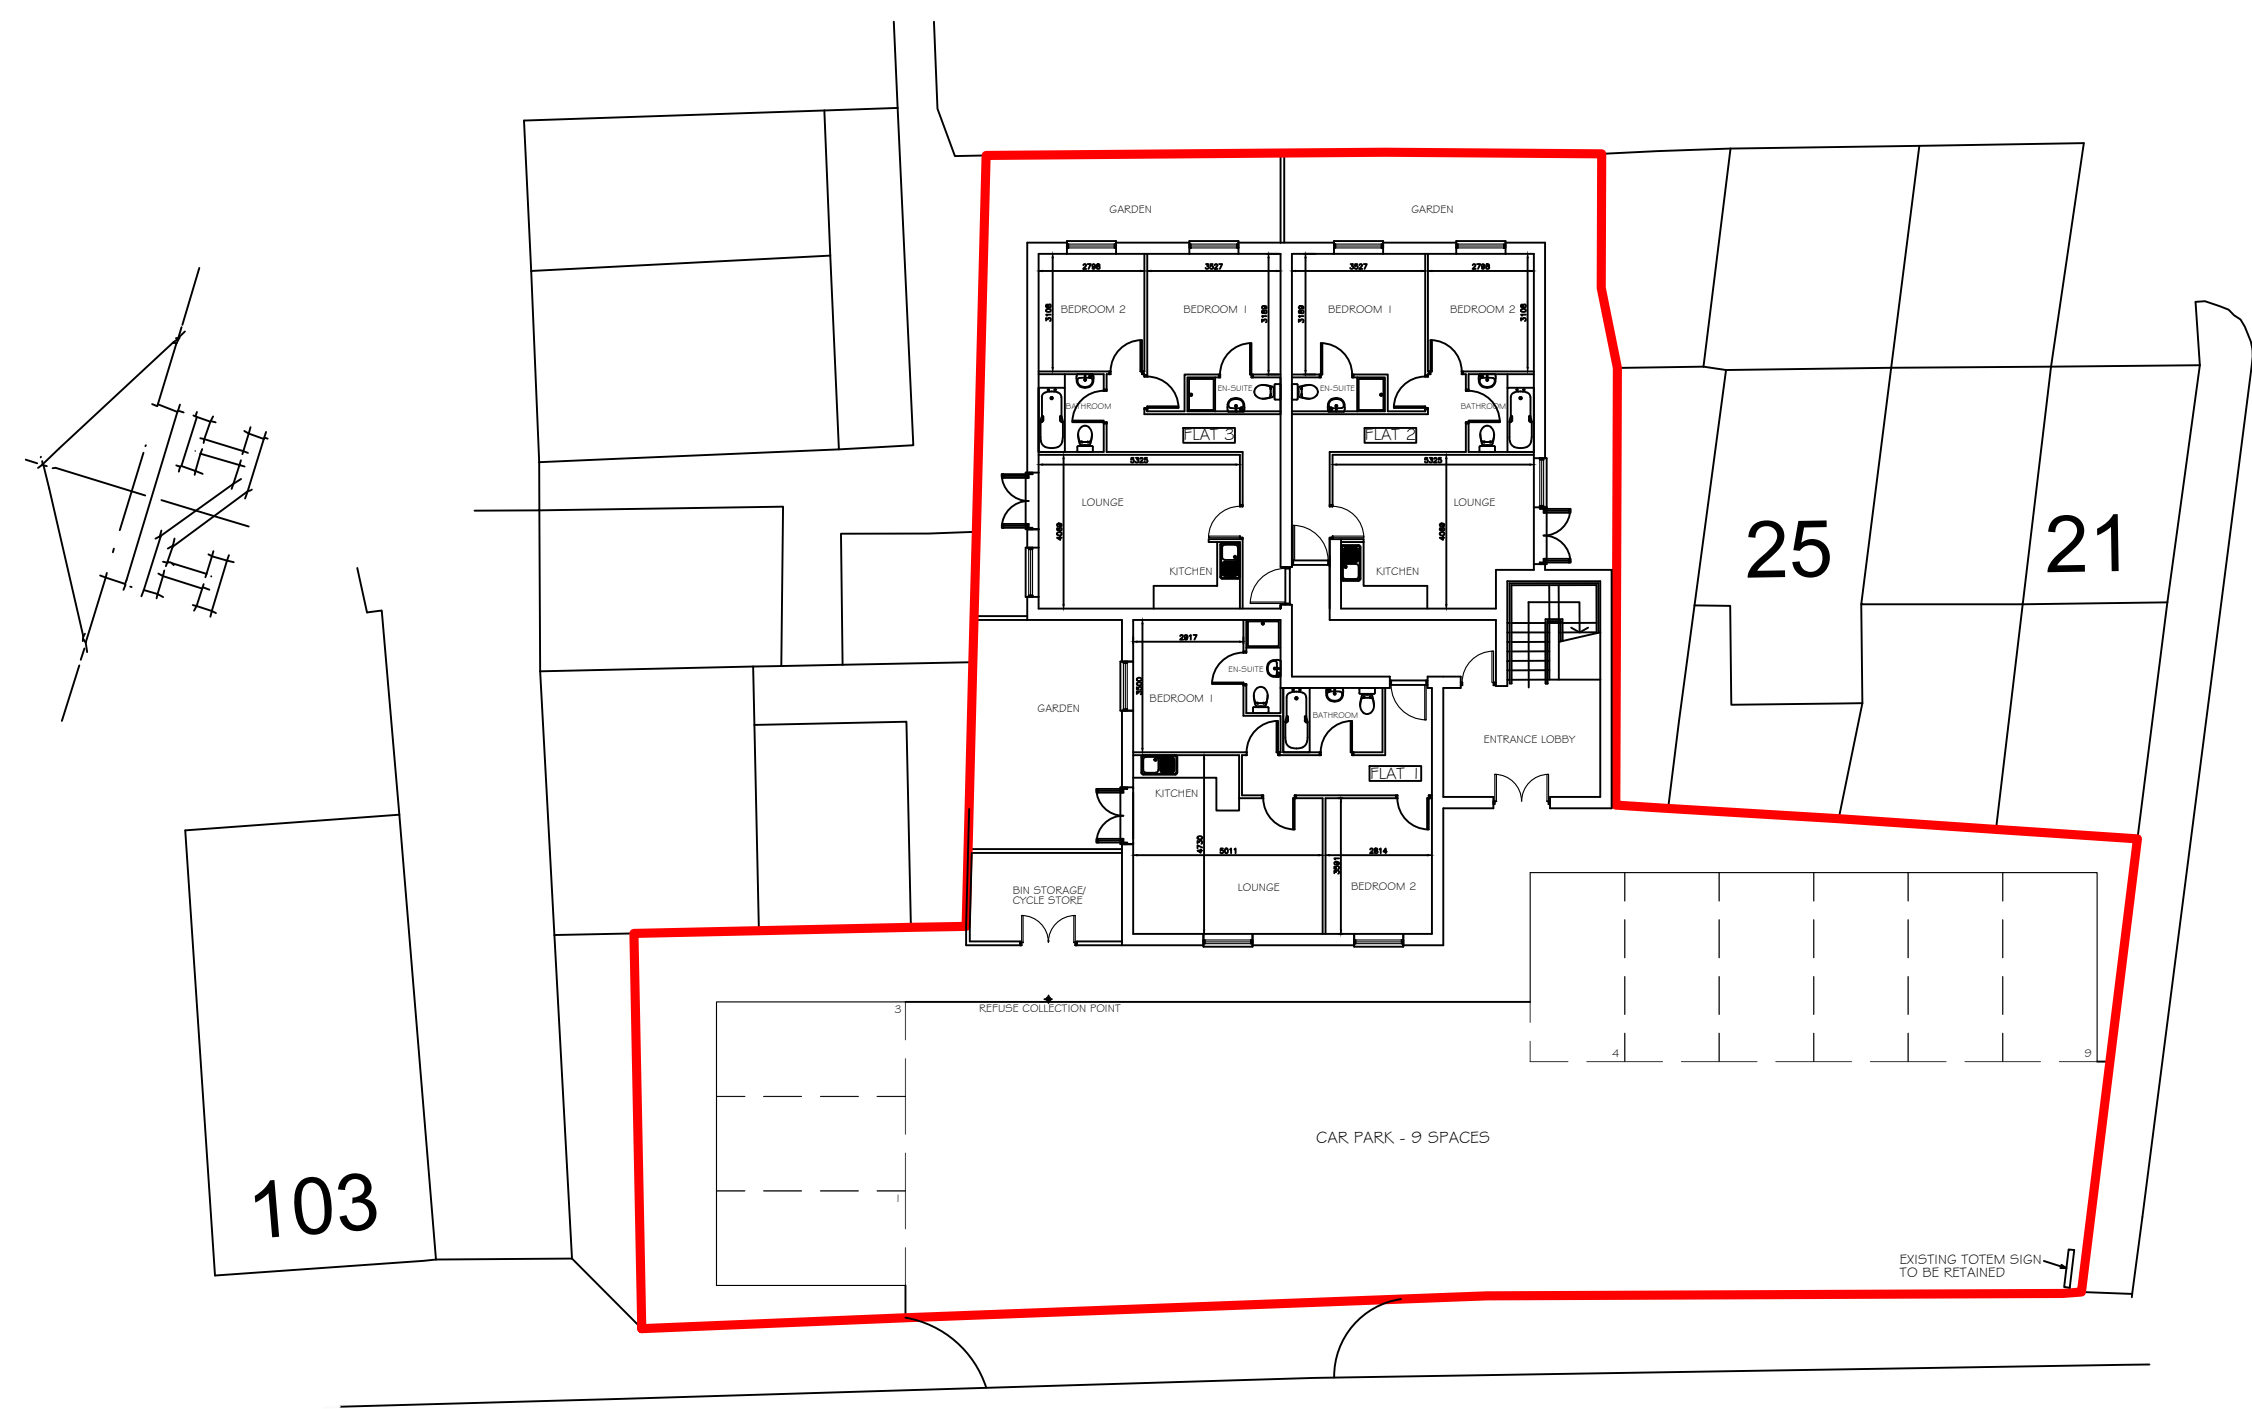


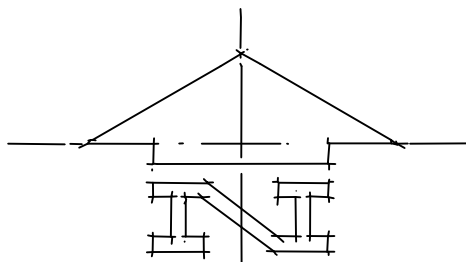


SITE PLAN @ 1:200

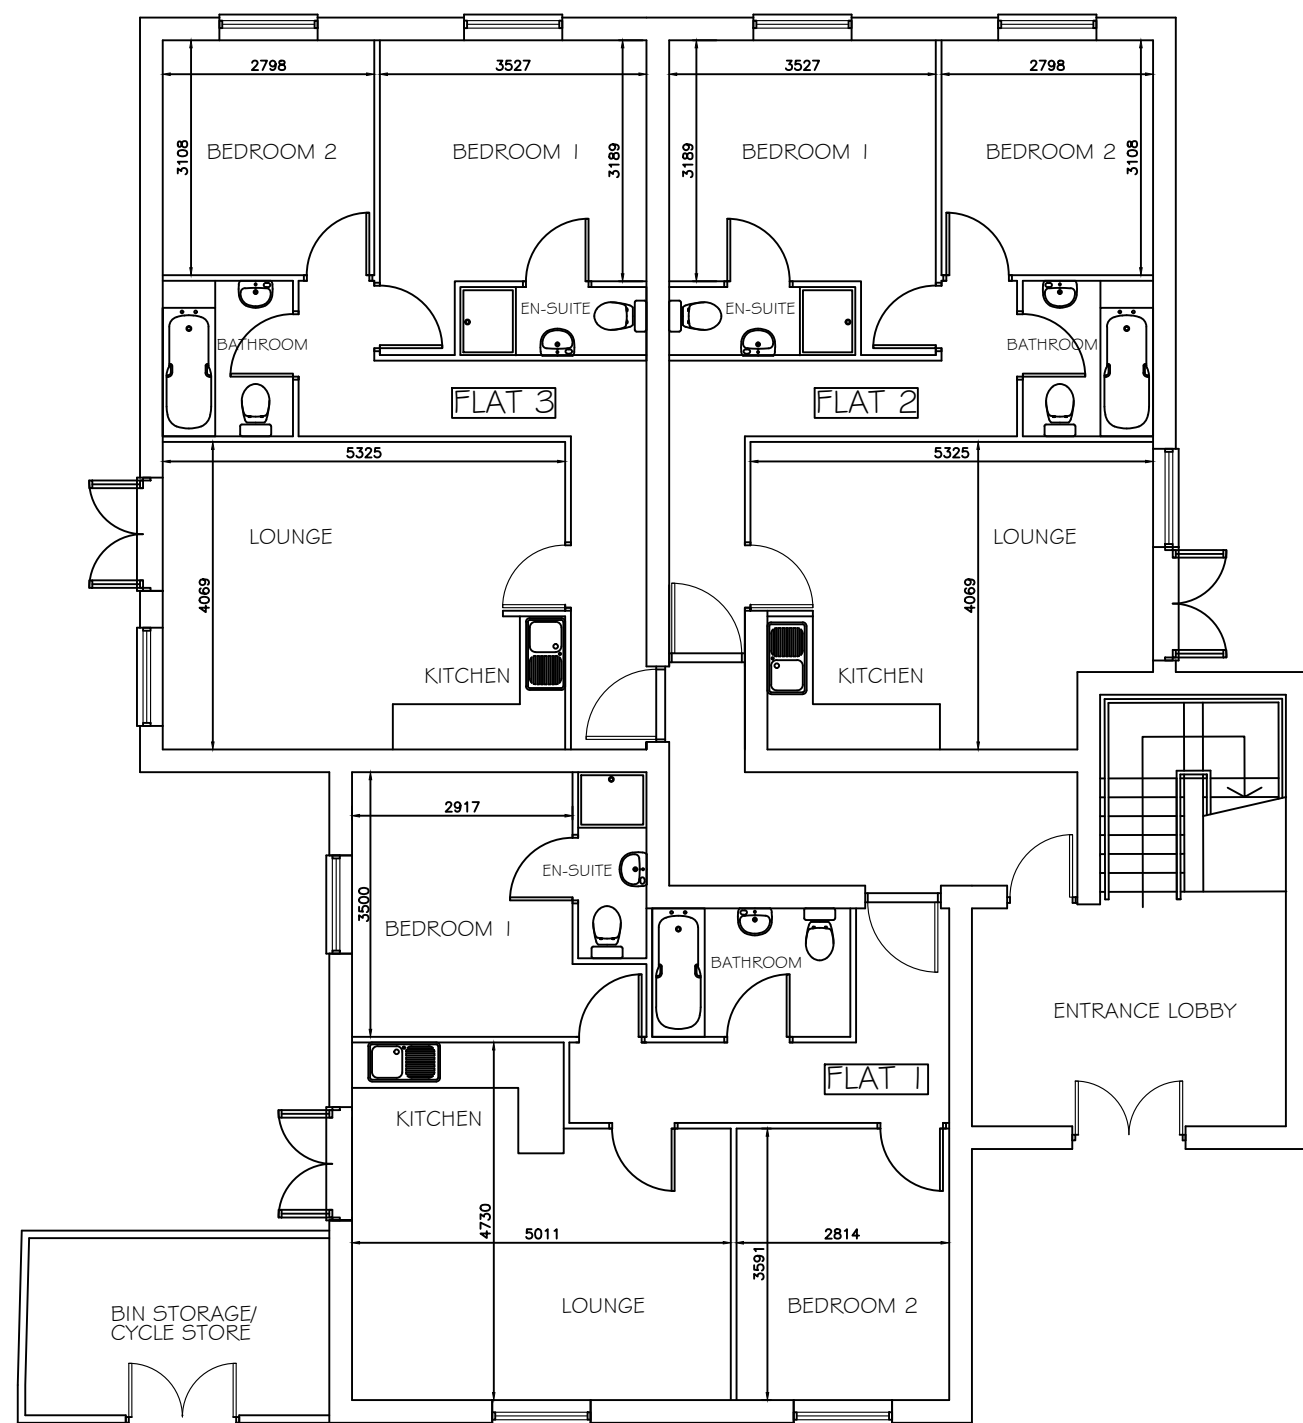

LOCATION PLAN @ 1:500

 


GROUND FLOOR PLAN

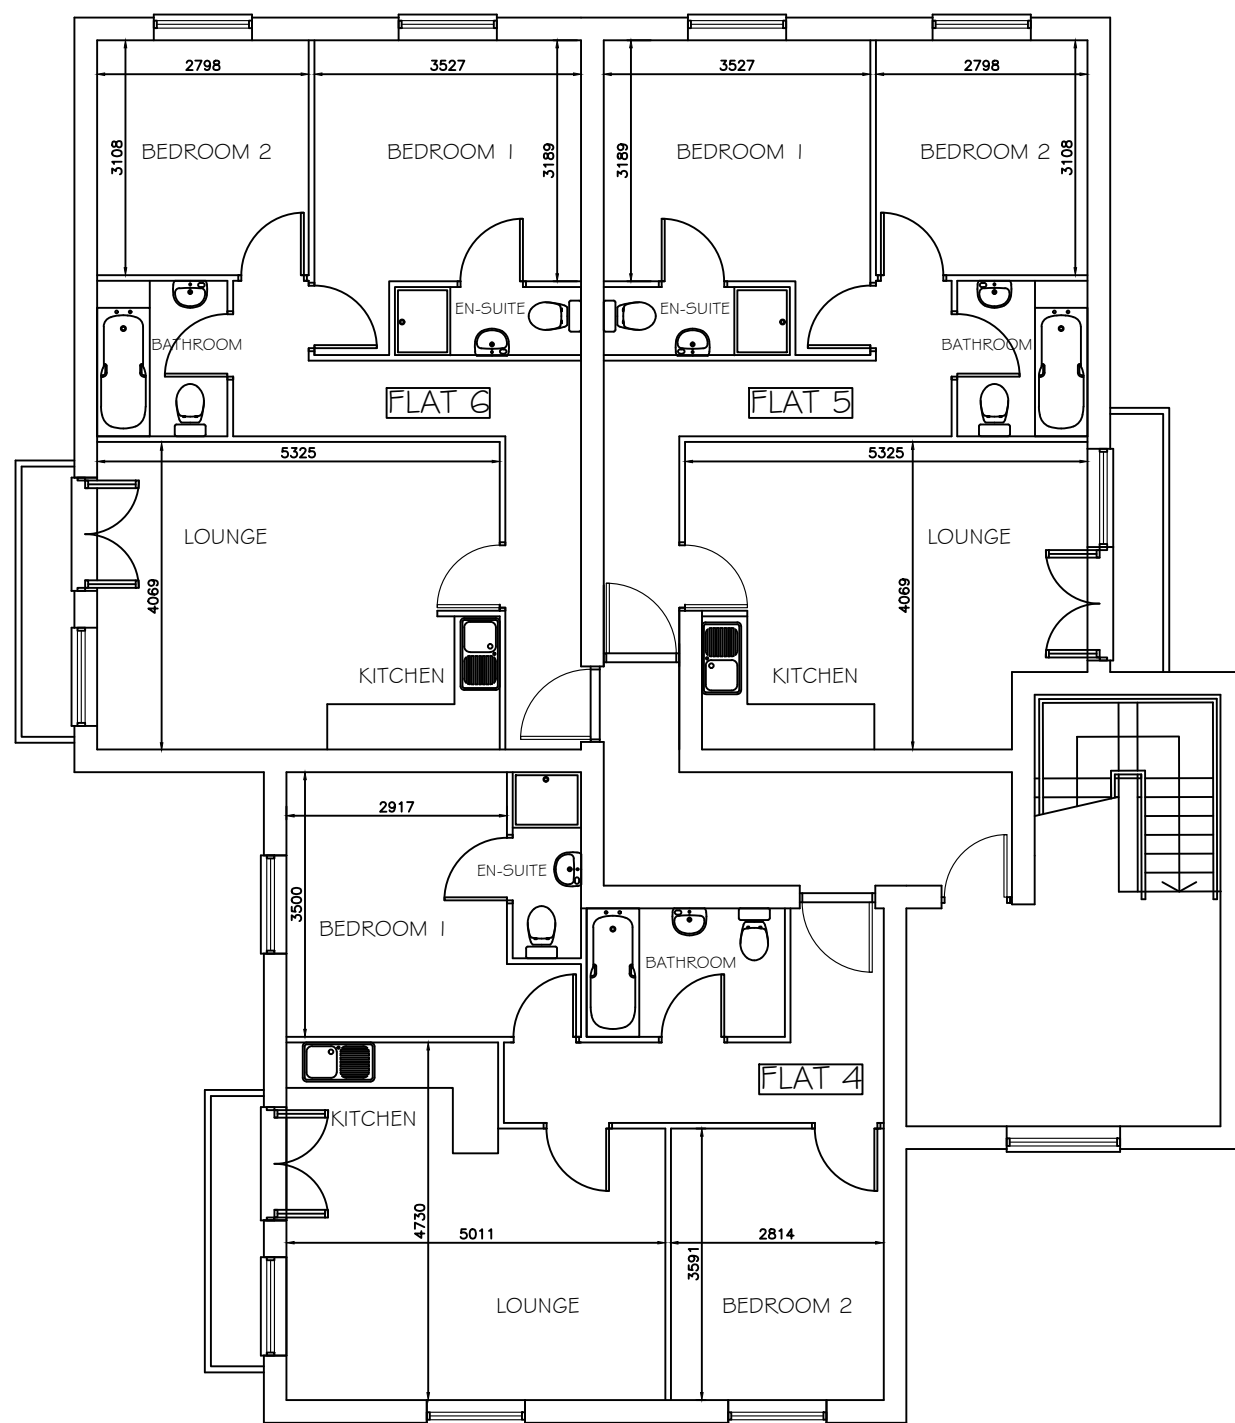

FIRST FLOOR PLAN

PROPOSED PLANS @ 1:100

SCALE 1:100

 

© THE CONTENTS OF THIS DRAWING REMAIN THE SOLE PROPERTY OF WELLSFIELD ASSOCIATES AND MUST NOT BE COPIED OR REPRODUCED WITHOUT PRIOR PERMISSION.

FULL SURVEY NOT CARRIED OUT, DRAWING PRODUCED USING INFORMATION SUPPLIED BY THE CLIENT

Wellsfield
Associates

66 High Road,
Hockley
Essex.
SS5 4TA

project

19 NORTHGATE
ALMONDBURY
HUDDERSFIELD
HD5 8RX

PROPOSED PLANS

date
JUN 20

drawn
MCK

scale
1:100/1:200/1:500 @A1

drg no.
3570-03