
 
 


Drive site plan

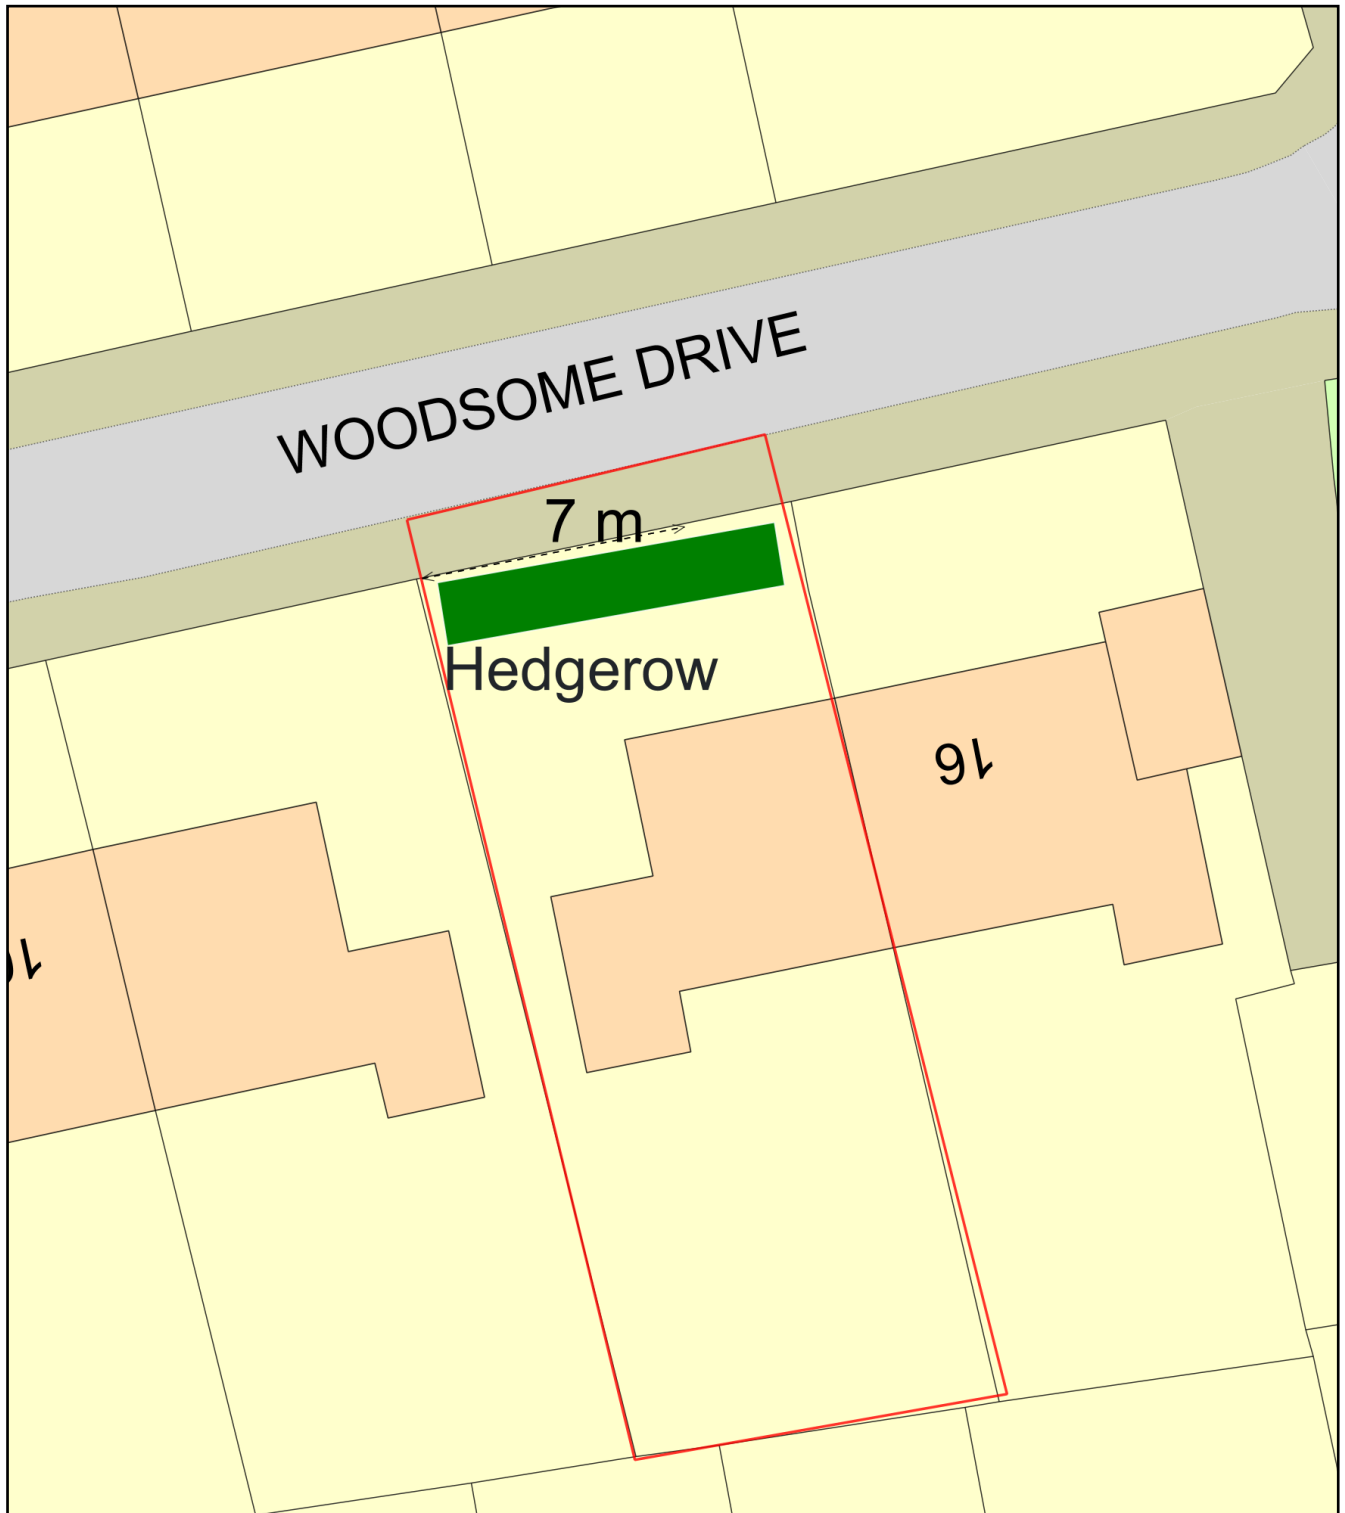

Plan Produced for: Sarah Swales

Date Produced: 19 Jan 2021

Plan Reference Number: TQRQM21019094153758

Scale: 1:200 @ A4