




FRONT ELEVATION

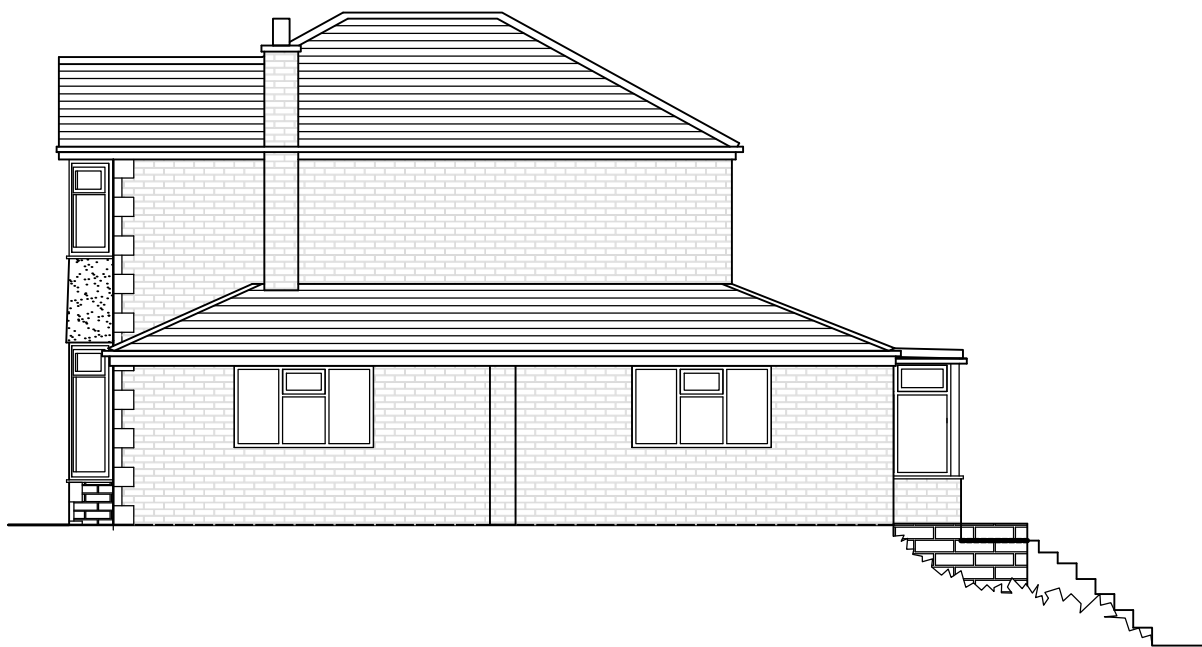


SIDE ELEVATION




REAR ELEVATION



SIDE ELEVATION

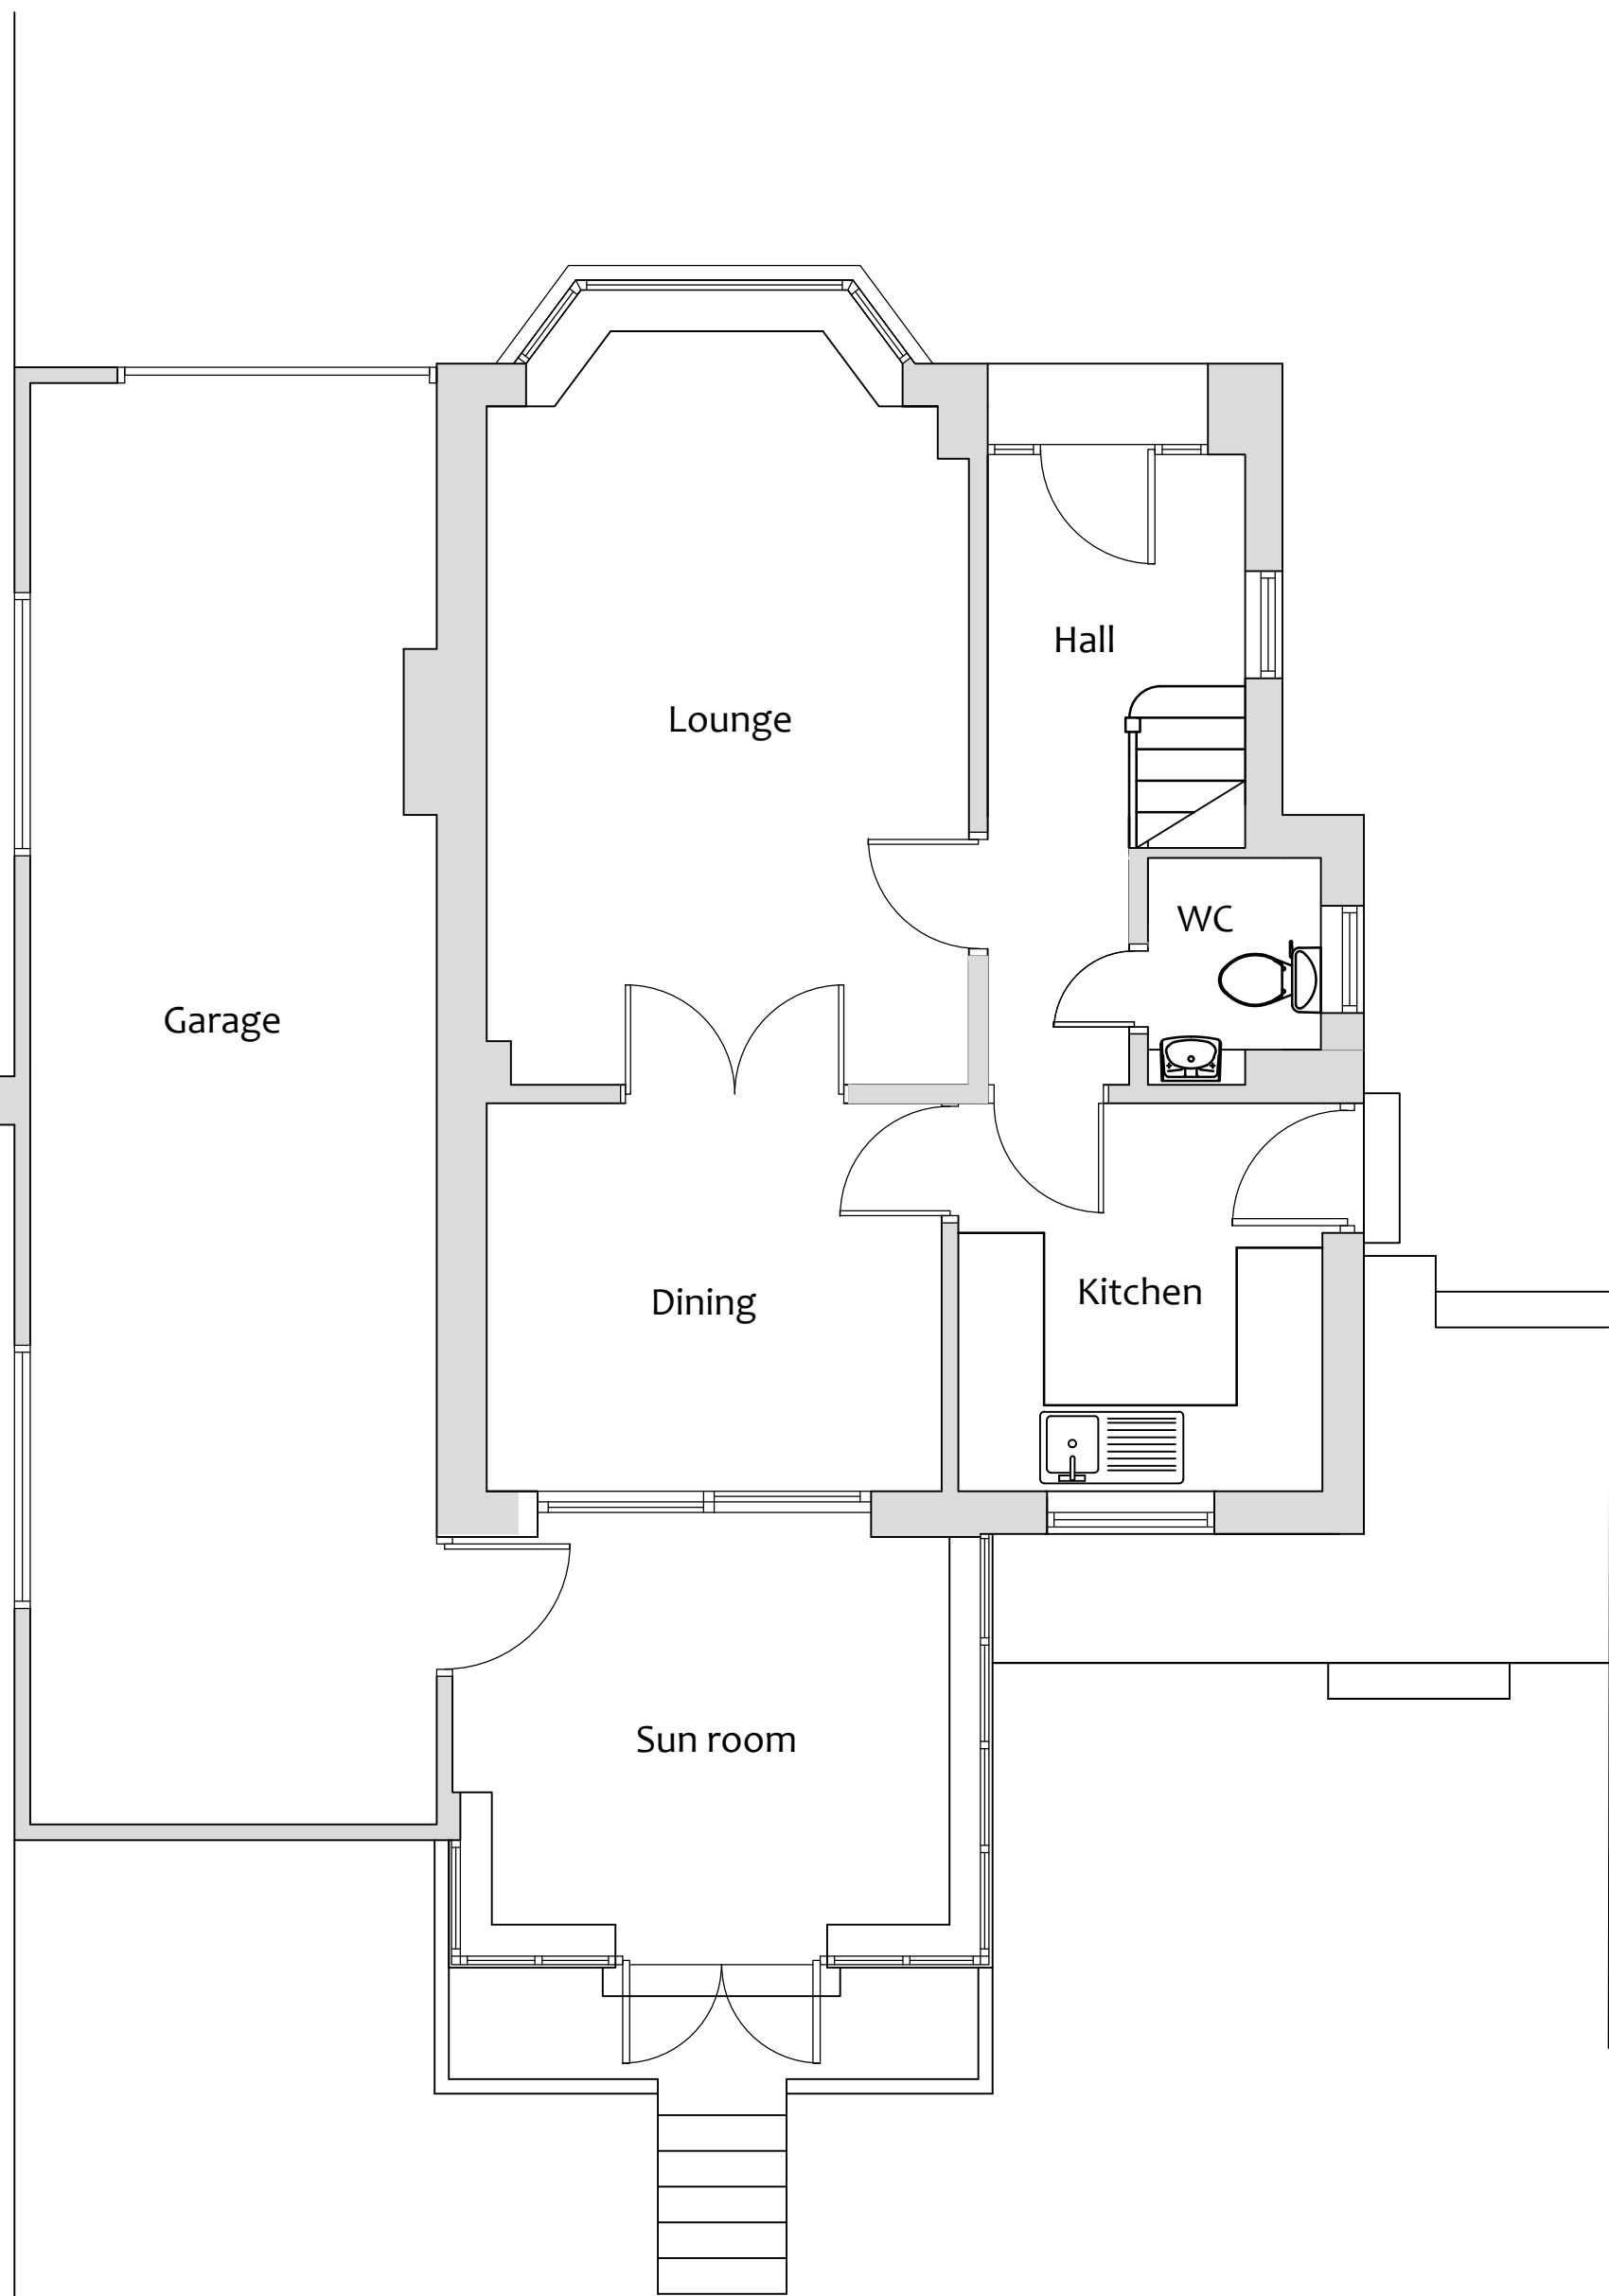

GROUND FLOOR

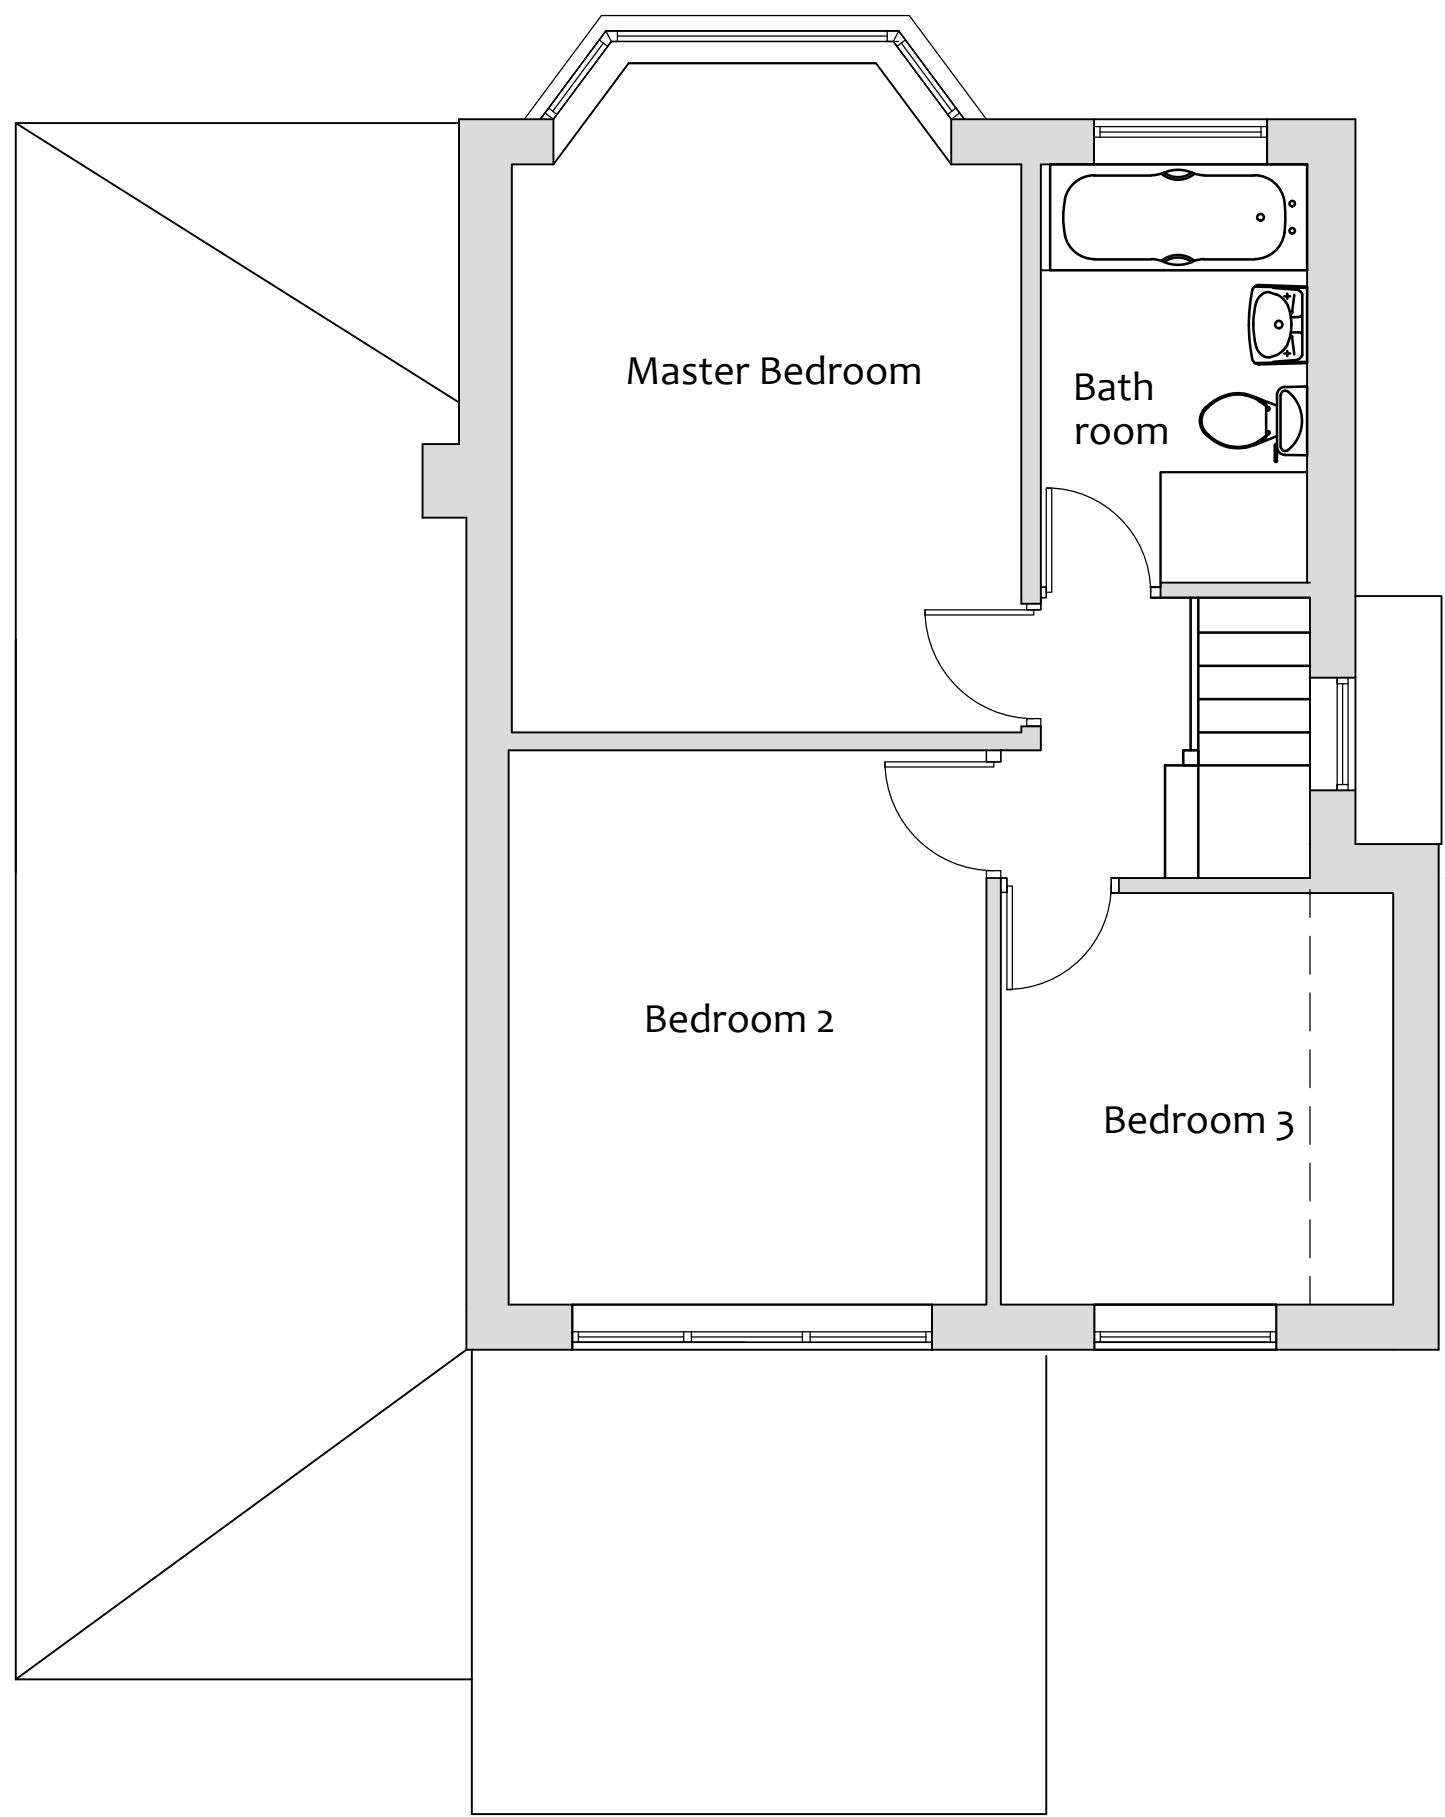

FIRST FLOOR

Project			
Mr & Mrs Hannam 456 Oxford Road, Gommersal, BD19 4LB			
Drawing title			
AS EXISTING & PROPOSED			
Drawn	DK	Date	Aug 17
Scale	1:50,1:100@A1		
Project no.	1134	Drawing no.	1134-01
Revision	-		