




Existing Rear Elevation

1:100

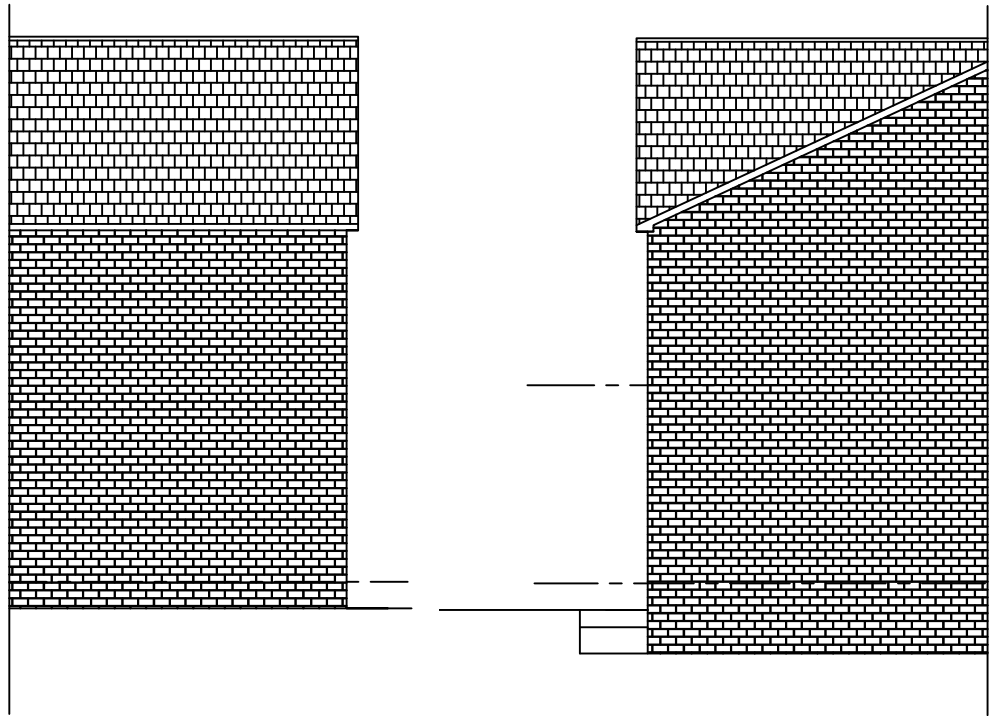


Existing Left Side Elevation Existing Right Side Elevation

1:100


1:100

NOTE
 MATERIALS TO MATCH EXISTING
 THESE NOTES DO NOT COMPRISE A FULL SPECIFICATION
 THEY ARE FOR GENERAL GUIDANCE ONLY AND THEIR
 PRIMARY FUNCTION IS TO ASSIST LOCAL AUTHORITY
 OFFICERS IN DETERMINING BUILDING REGULATION COMPLIANCE.
 ALL DIMENSIONS MUST BE CHECKED ON SITE PRIOR TO WORKS
 STARTING.
 ALL WORKS MUST BE CARRIED OUT IN ACCORDANCE WITH
 CURRENT BUILDING REGULATIONS, CODES OF PRACTICE AND
 PLANNING OFFICERS REQUIREMENTS.
 ALL MATERIALS MUST COMPLY WITH CURRENT BRITISH STANDARDS
 IN SITUATIONS USED.

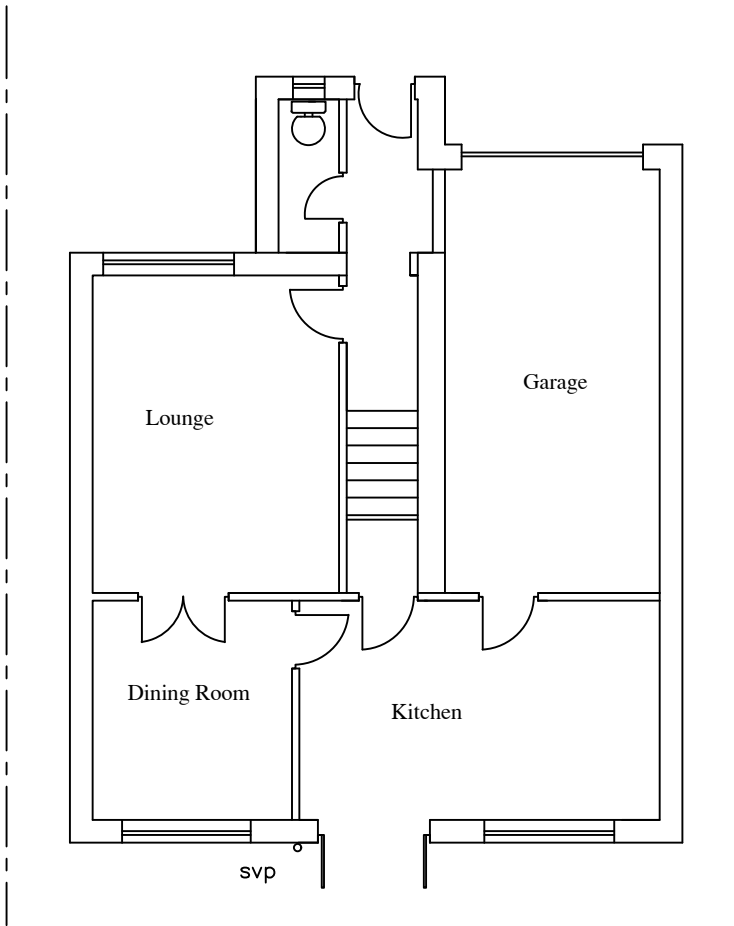

Existing Ground Floor Plan

1:100

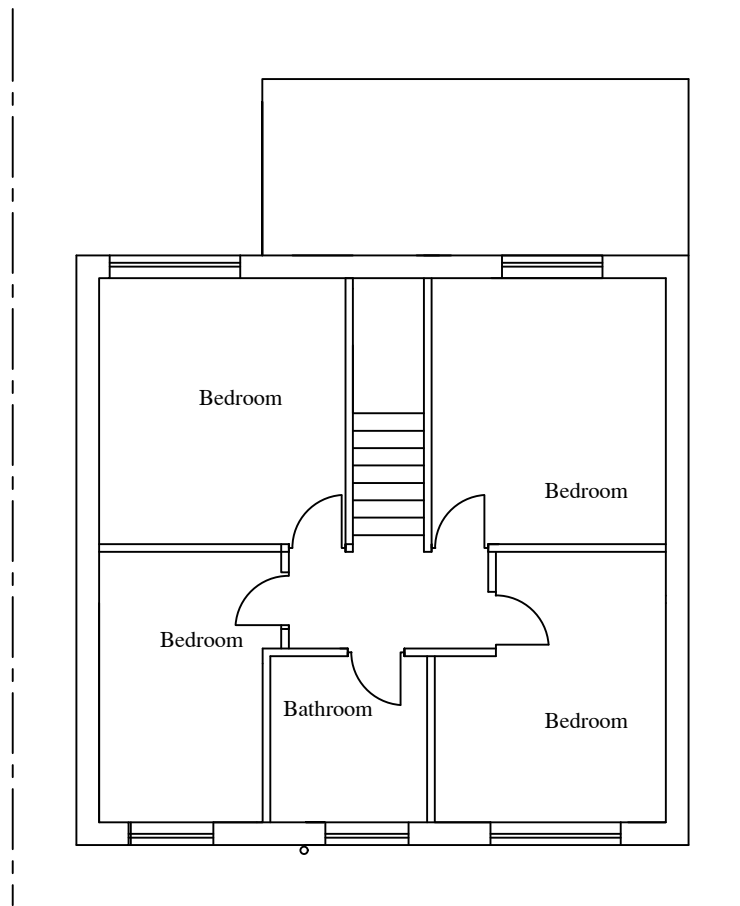

Existing First Floor Plan

1:100

MIRFIELD DESIGNS
 Planning & Building Control Service
 Tel: 07877959728
 Email: mirfielddesigns@gmail.com

Client mr & mrs saiyed			
Job 25 fisher way heckmondwike			
Title existing ELEVATION & floor plans			
Drawn By RK	Date nOV 2020		
Eng. Check	Scale 1:100		
Tech. Check			
Drawing No. 2020 / 268 / 01	Rev. <table border="1"> <tr> <td> </td><td> </td></tr> </table>		