


NOTE
 MATERIALS TO MATCH EXISTING
 THESE NOTES DO NOT COMPRISE A FULL SPECIFICATION
 THEY ARE FOR GENERAL GUIDANCE ONLY AND THEIR
 PRIMARY FUNCTION IS TO ASSIST LOCAL AUTHORITY
 OFFICERS IN DETERMINING BUILDING REGULATION COMPLIANCE.
 ALL DIMENSIONS MUST BE CHECKED ON SITE PRIOR TO WORKS
 STARTING.
 ALL WORKS MUST BE CARRIED OUT IN ACCORDANCE WITH
 CURRENT BUILDING REGULATIONS, CODES OF PRACTICE AND
 PLANNING OFFICERS REQUIREMENTS.
 ALL MATERIALS MUST COMPLY WITH CURRENT BRITISH STANDARDS
 IN SITUATIONS USED.

Proposed new window to
 be 1m2 for ventilation,
 to be a means of
 escape window

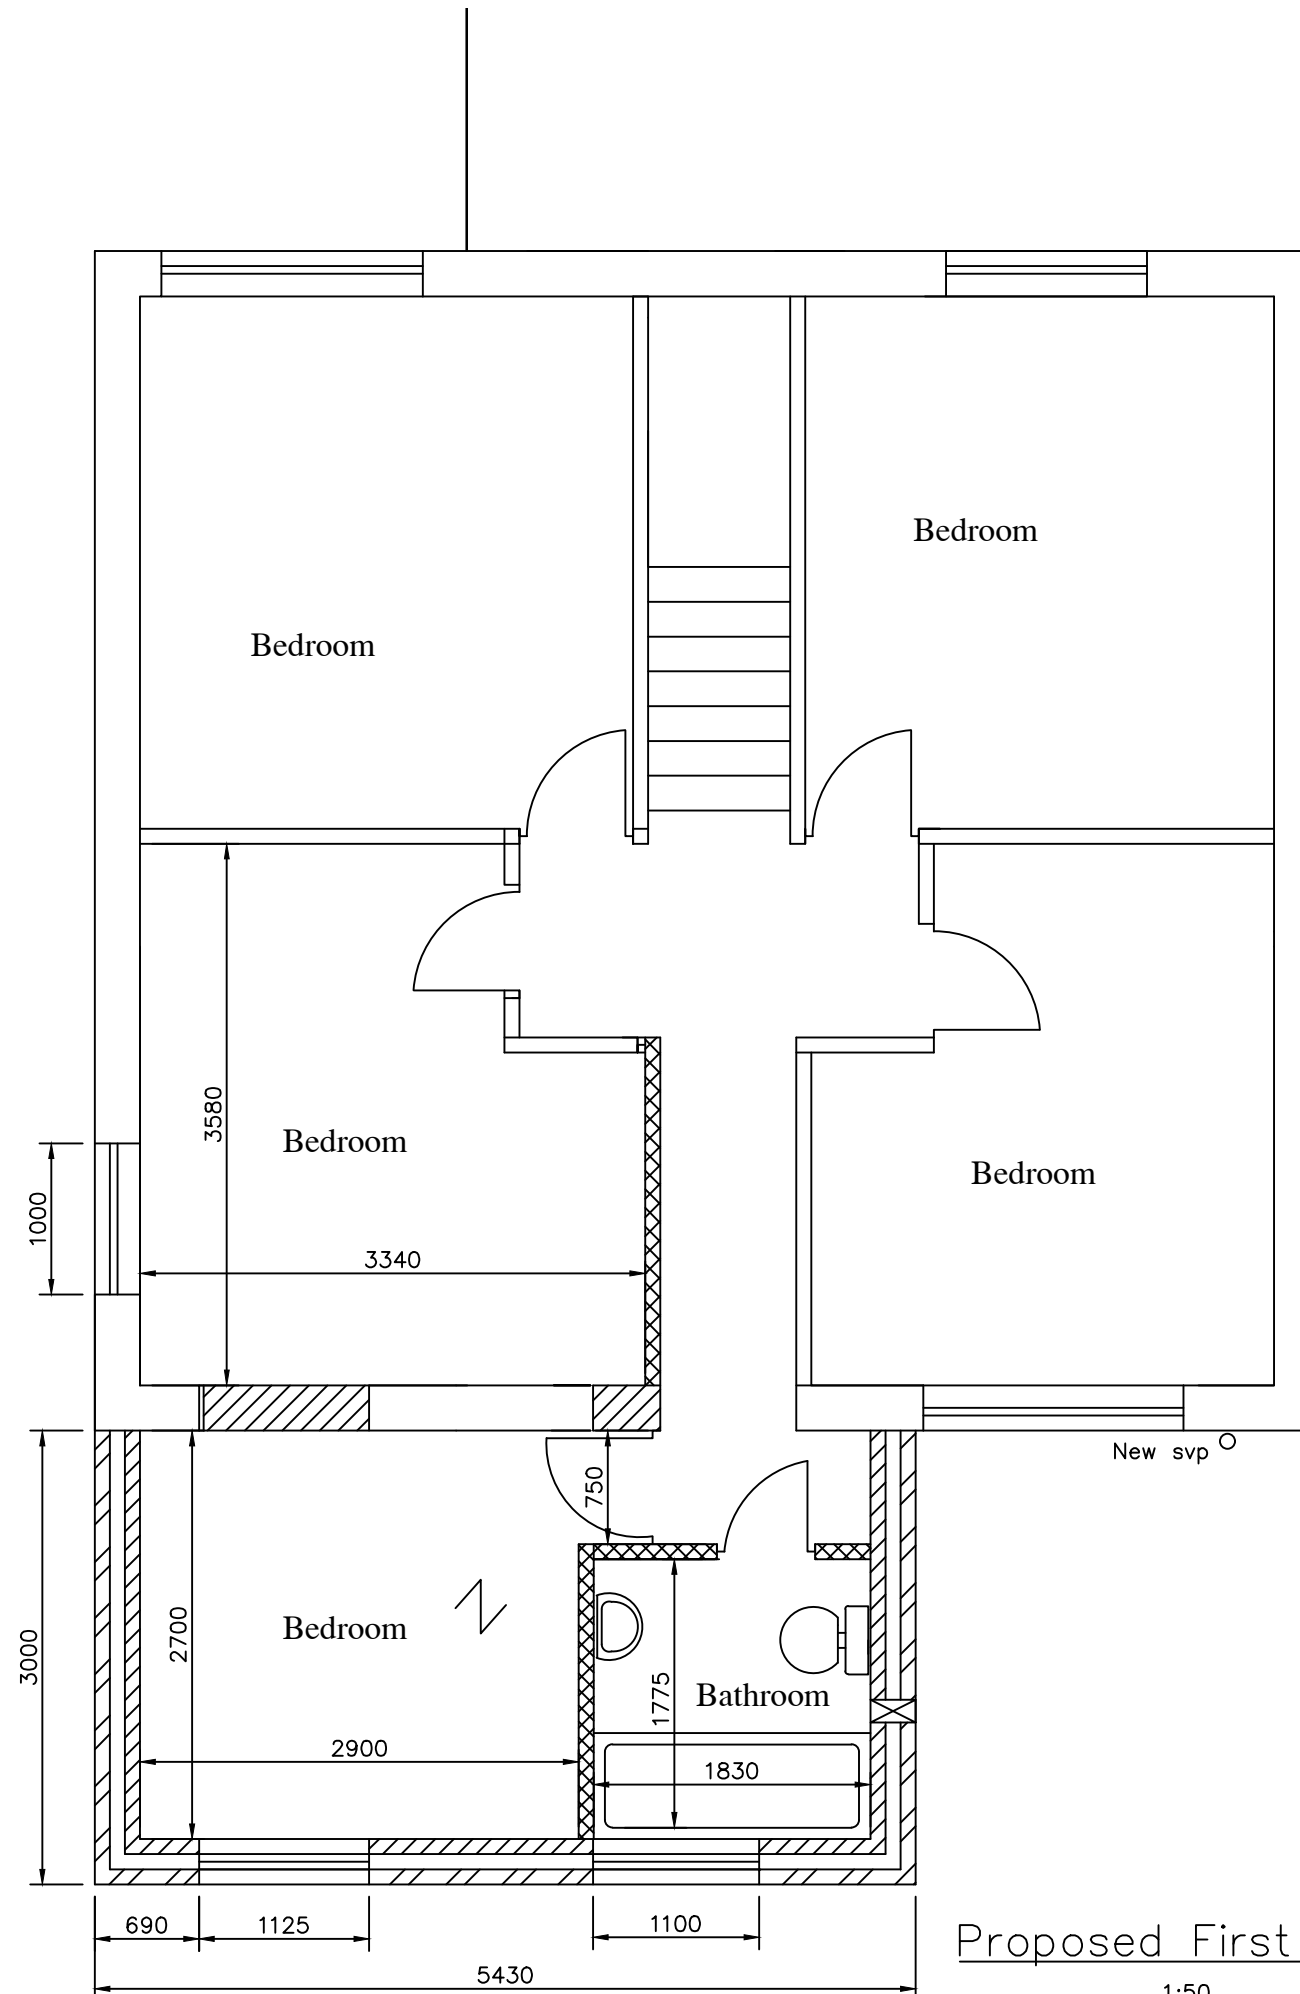

TIMBER PARTITIONS TO BE A MINIMUM 75mm
 WITH TWO OR MORE LAYRES OF PLASTERBOARD
 EACH SIDE MASS PER SHEET 10kg/m2 OR
 ONE LAYRE WITH 25mm MINERAL WOOL IN
 CAVITY BOTH WITH DENSITY OF 10kg/m3.

Proposed First Floor Plan
 1:50

MIRFIELD DESIGNS
 Planning & Building Control Service
 Tel: 07877959728
 Email: mirfielddesigns@gmail.com

Client mr & mrs saiyed	
Job 25 fisher way heckmondwike	
Title proposed first floor plan	
Drawn By RK	Date jan 2021
Eng. Check	Scale 1:50
Tech. Check	
Drawing No. 2020 / 268 / 06	Rev. 1