


EXTENSION ELEVATIONS  
AS PROPOSED

PROPOSED HOUSE EXTENSION  
15 BUTTERLEY LANE, NEW MILL, HOLMFIRTH HD9 7EZ  
DWG No. 472-A06 revC  
SCALE 1:100@A3      NOVEMBER 2020


| REV | DATE     | ITEM                                               | AUTH |
|-----|----------|----------------------------------------------------|------|
| A   | 28/03/21 | REAR EXTENSION AMENDED, CARPORT REMOVED            | iD   |
| B   | 07/04/21 | REAR EXTENSION AMENDED                             | iD   |
| C   | 07/04/21 | REAR EXTENSION ROOF & EXISTING DOOR/WINDOW AMENDED | iD   |



EAST ELEVATION

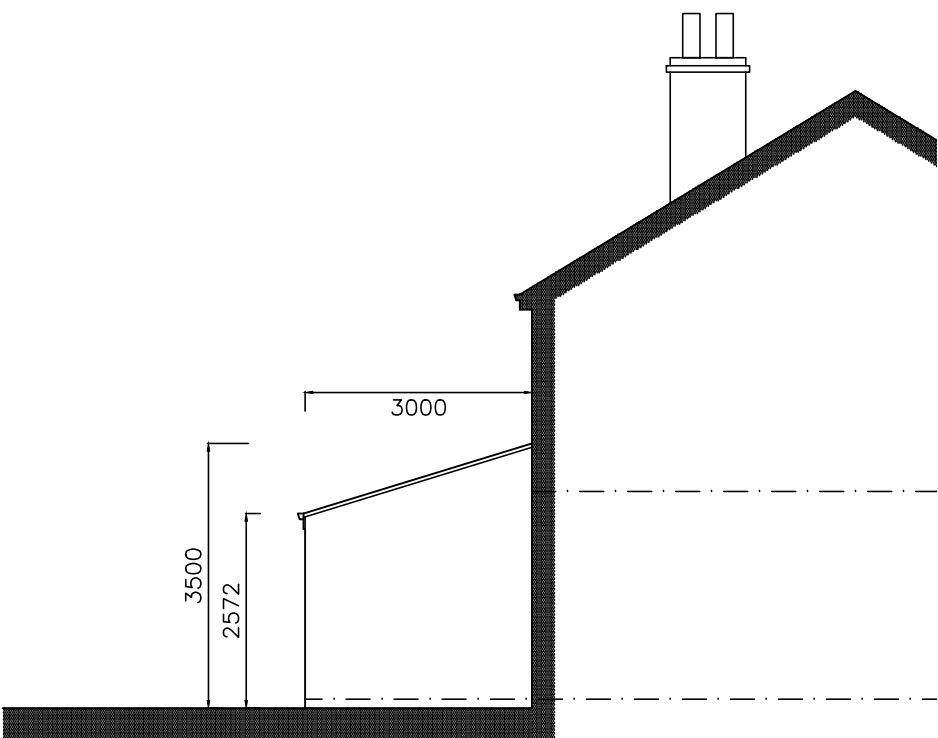

WEST ELEVATION

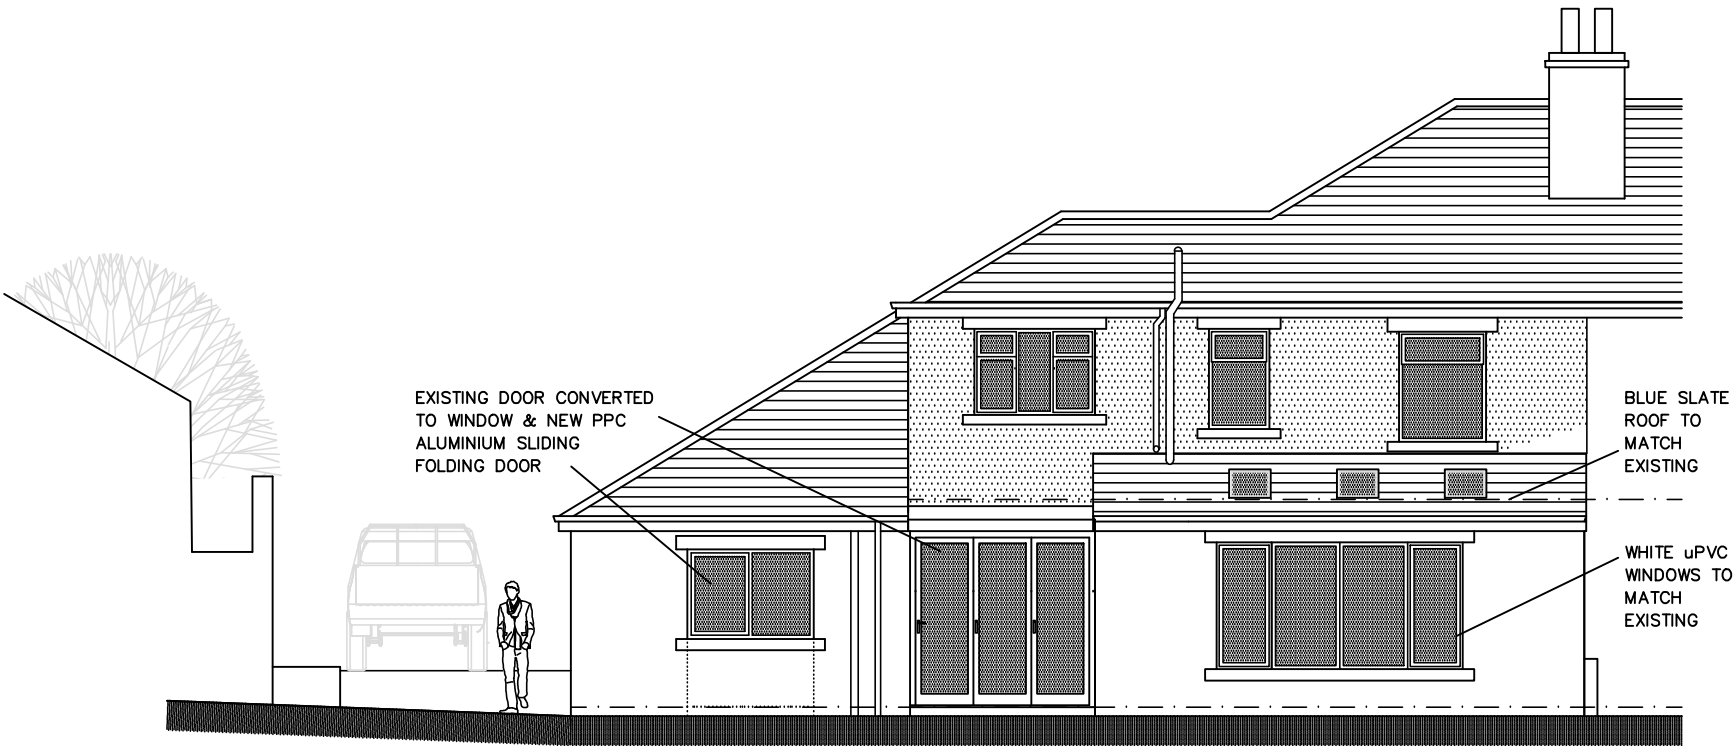

NORTH ELEVATION