



Western Elevation 1: 100

Northern Elevation 1: 100


Eastern Elevation 1: 100

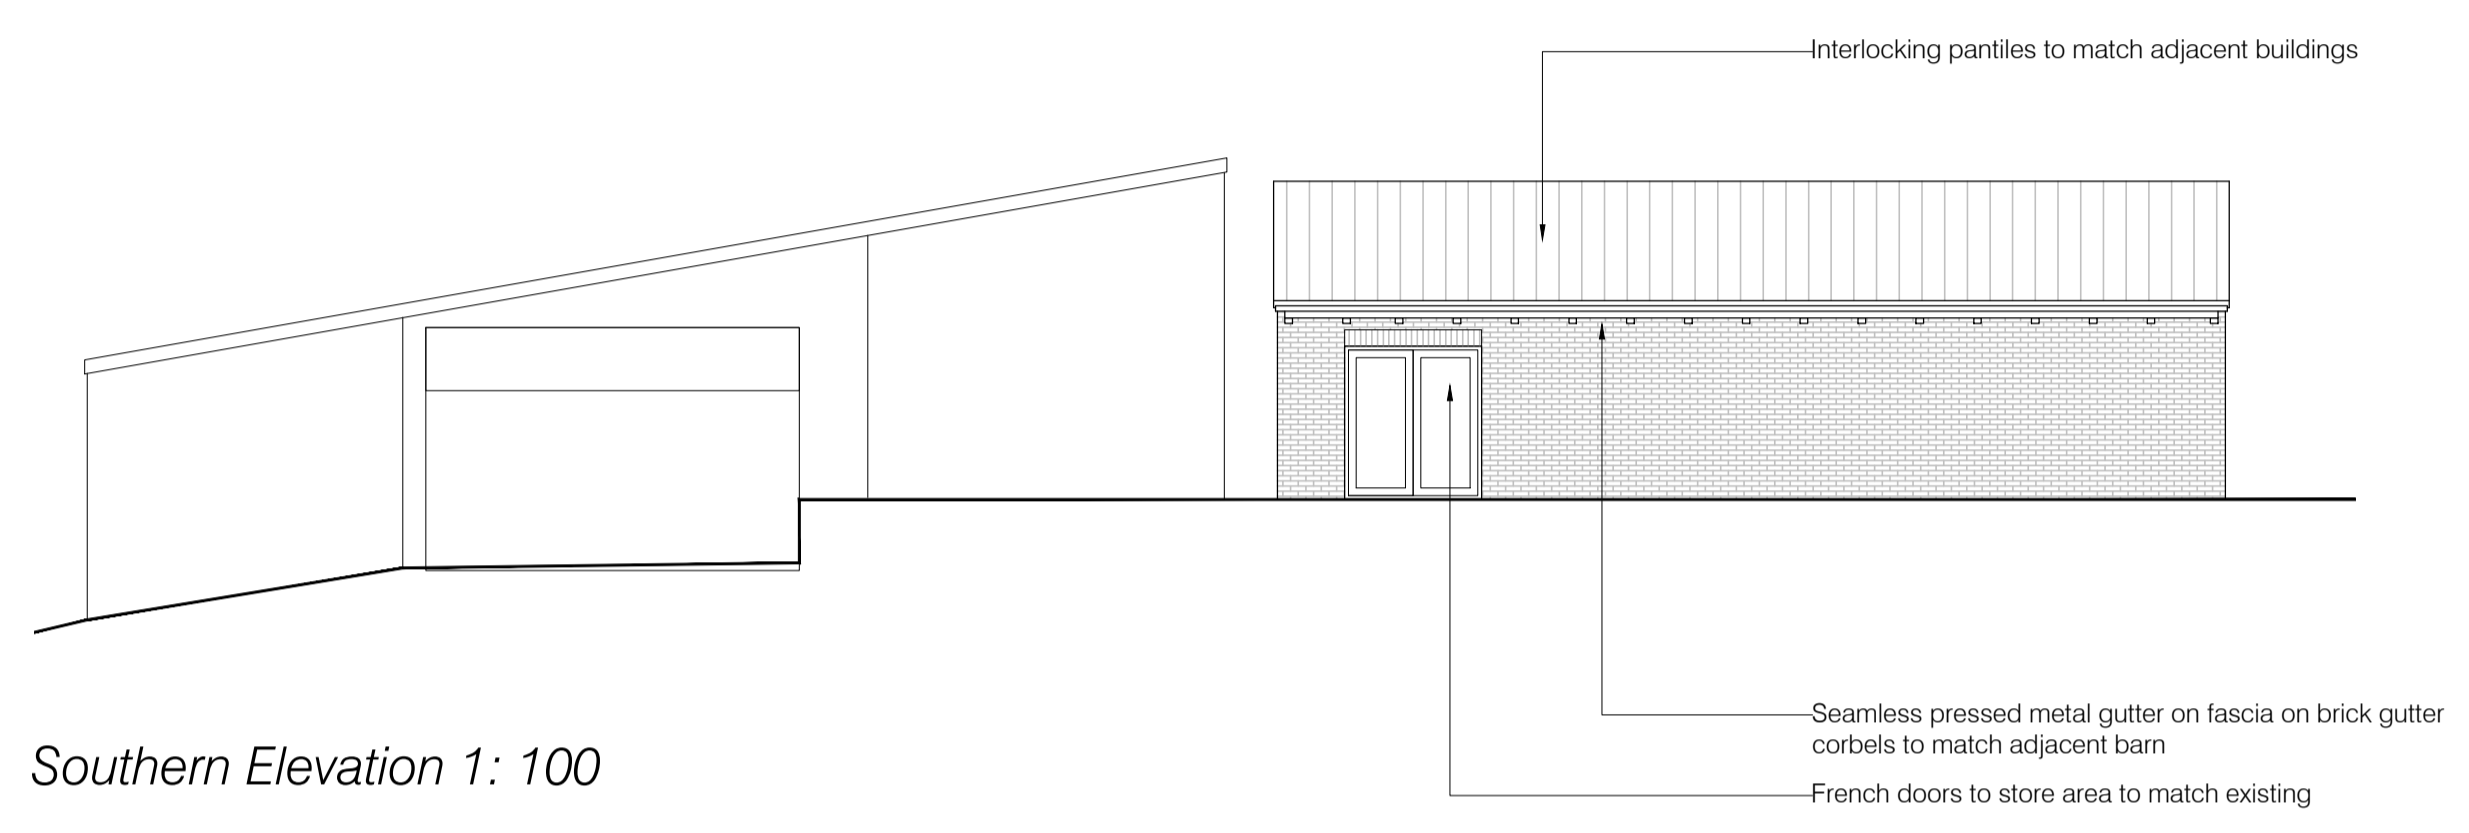

Southern Elevation 1: 100

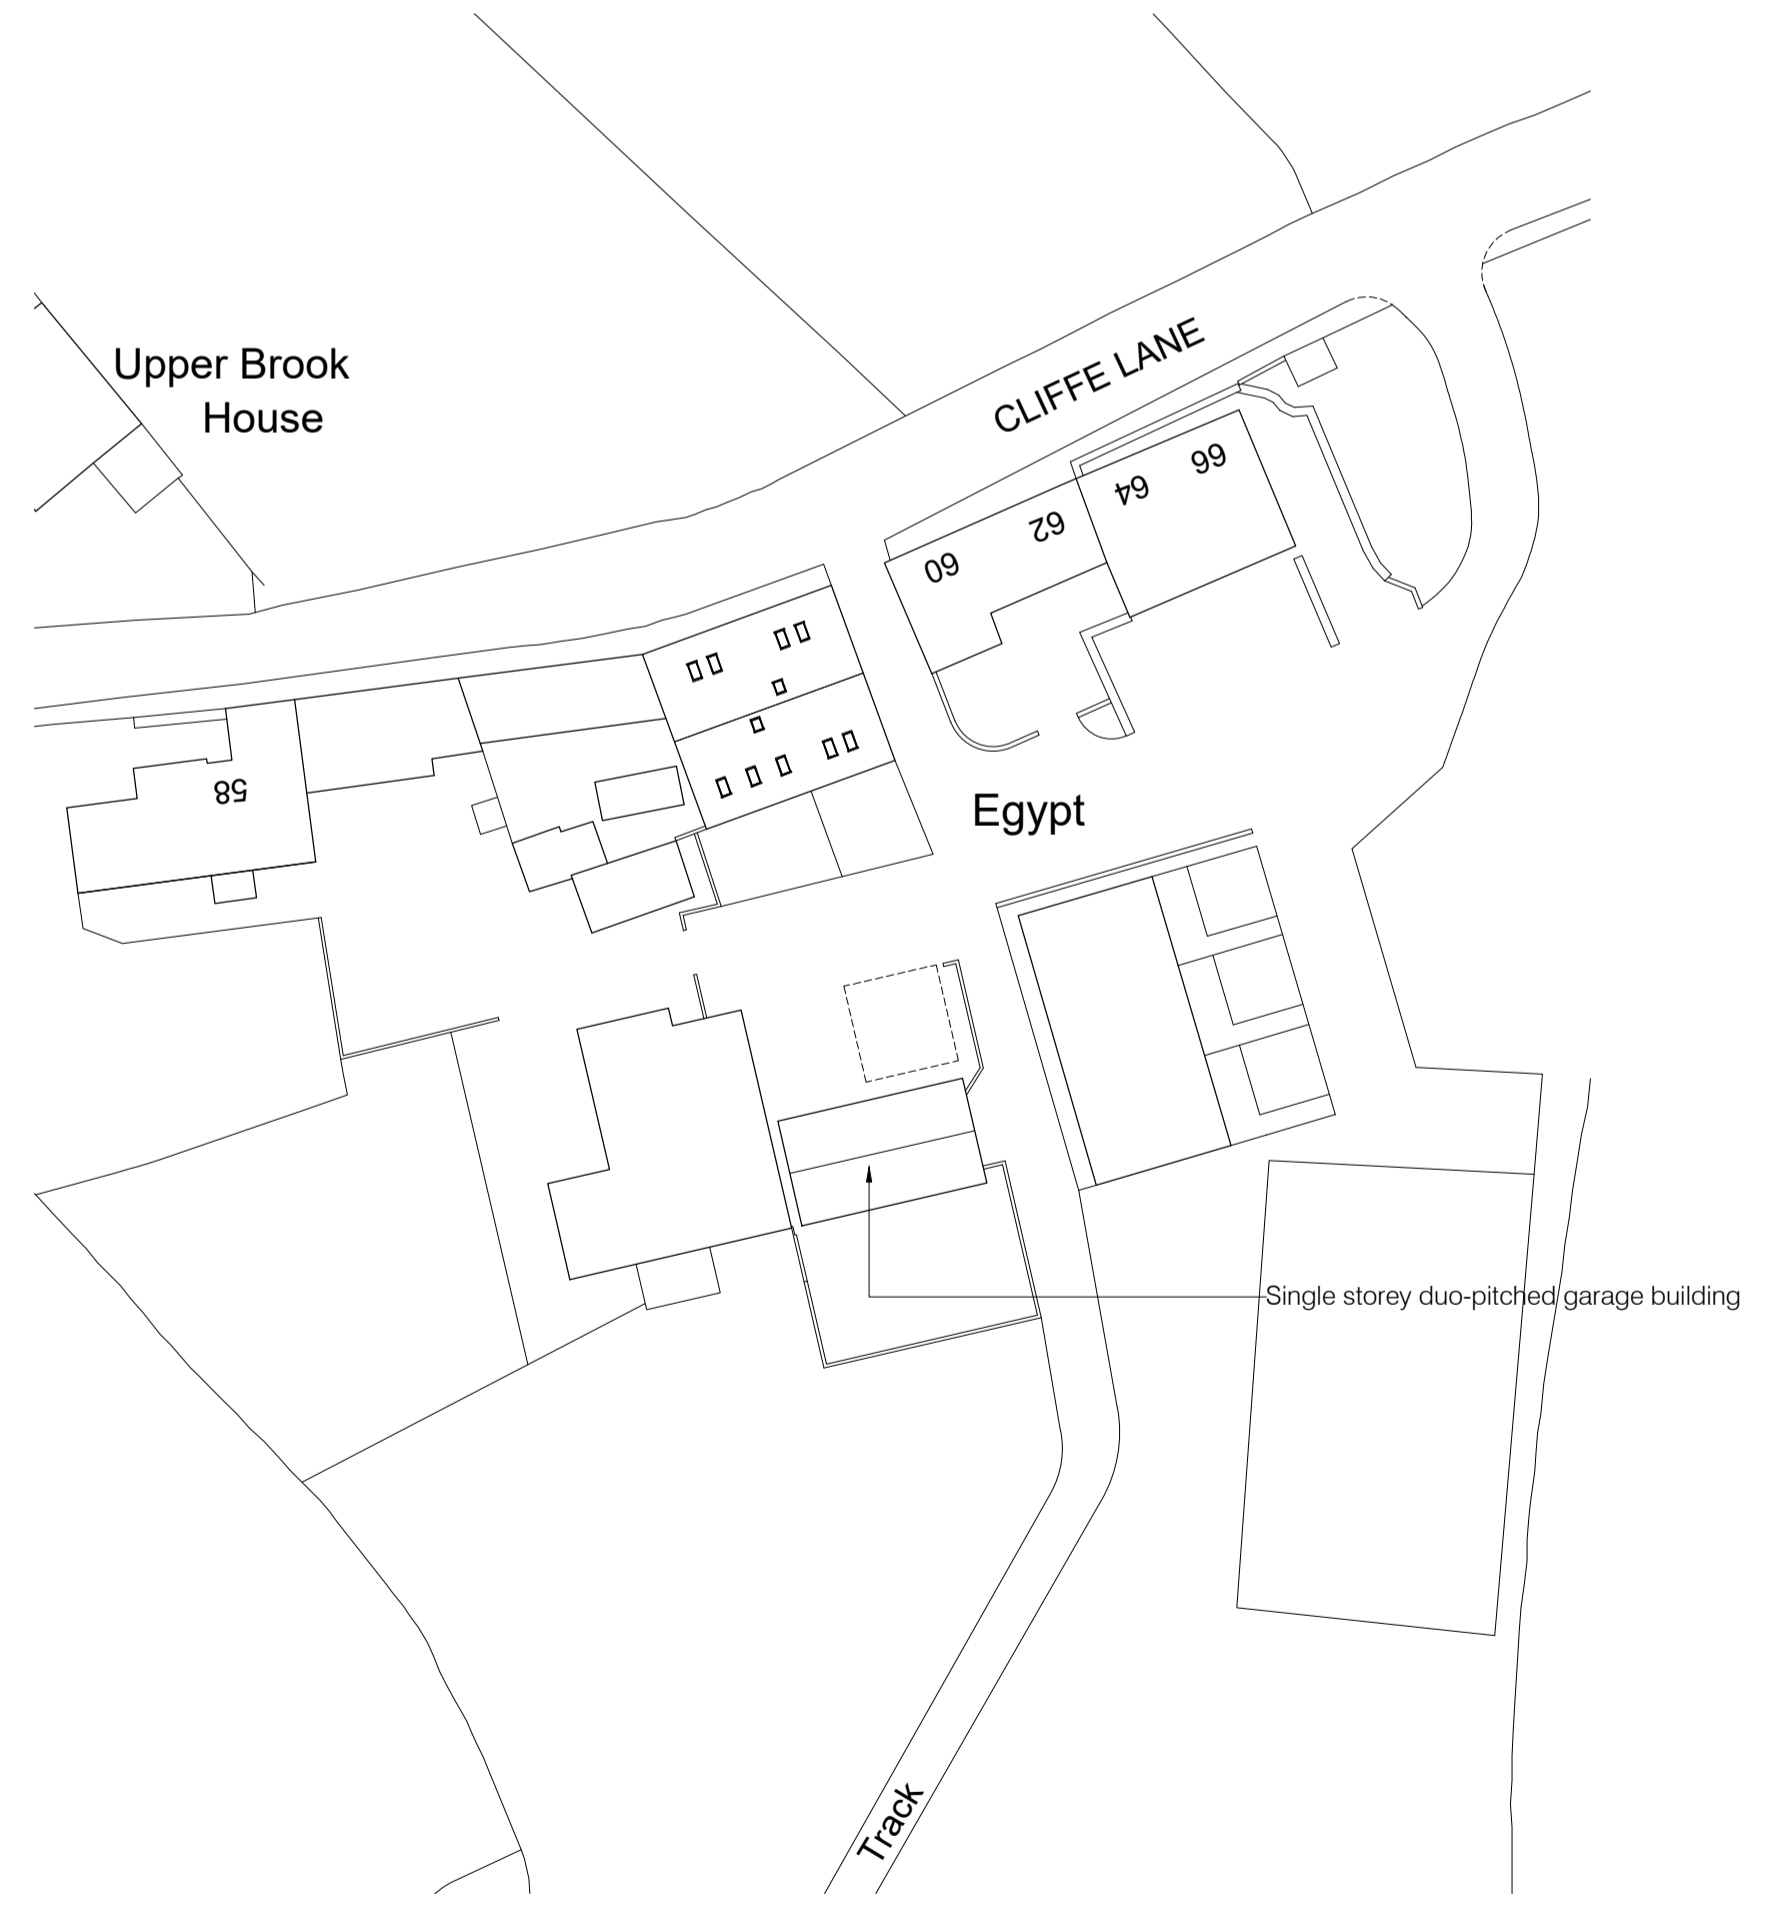

Block Plan 1: 500

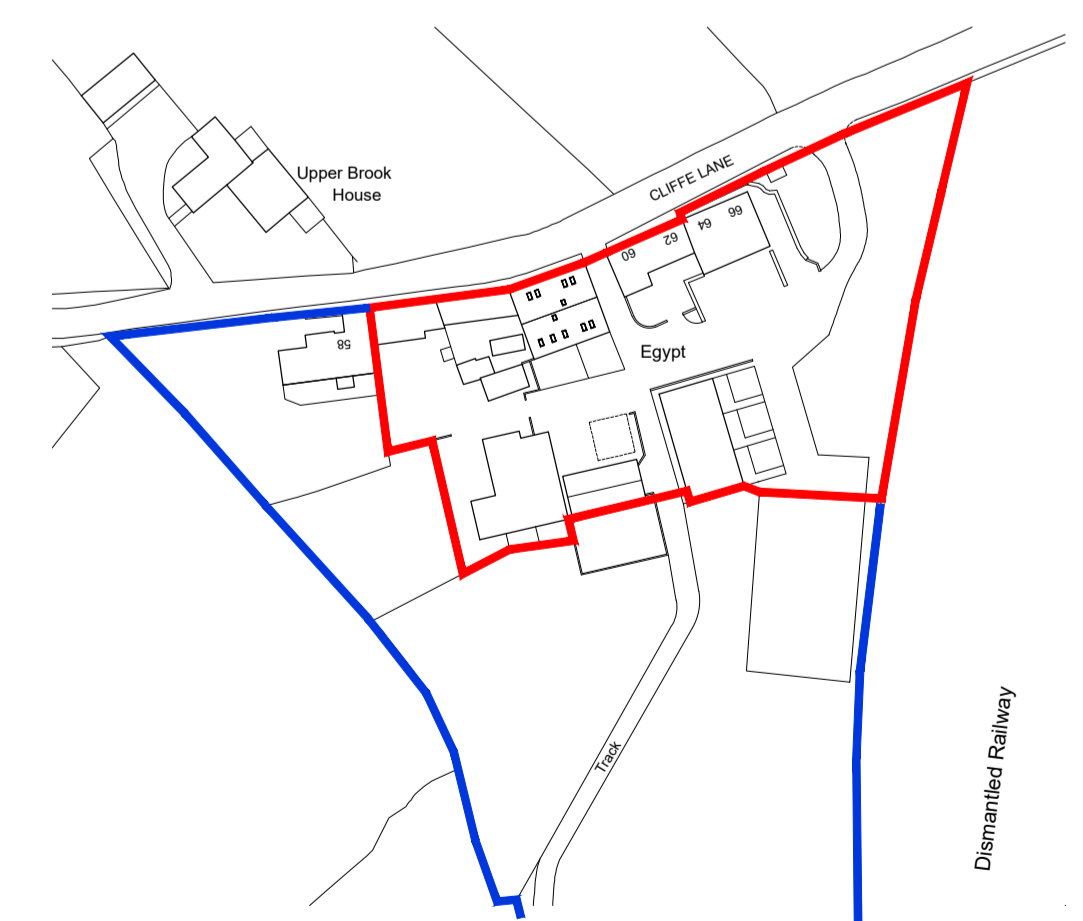

Location Plan 1: 1250




Ground Floor Plan 1: 100

Drawings based on Ordnance Survey (Streetwise License No 100047474) and preliminary survey - design and drawing content subject to further Site Surveys, Structural Survey, Site Investigations, Planning and Statutory Requirements and Approvals.

A	Red Line corrected	Jan 21
	Rev. Des.	Date By

Scale 1:100

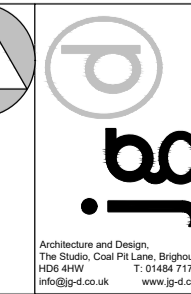

Project	Amendments to barn Conversion at Egypt Farm, Cliffe Lane		
Client	Knight Key Ltd, 8c Cross Crown Street, Cleckheaton BD19 3HW		
Dwg Title	(20843)11_Proposed Garages		A
Scale	1: 100, 500, 1250 @ A1		
Date	Dec 20		