




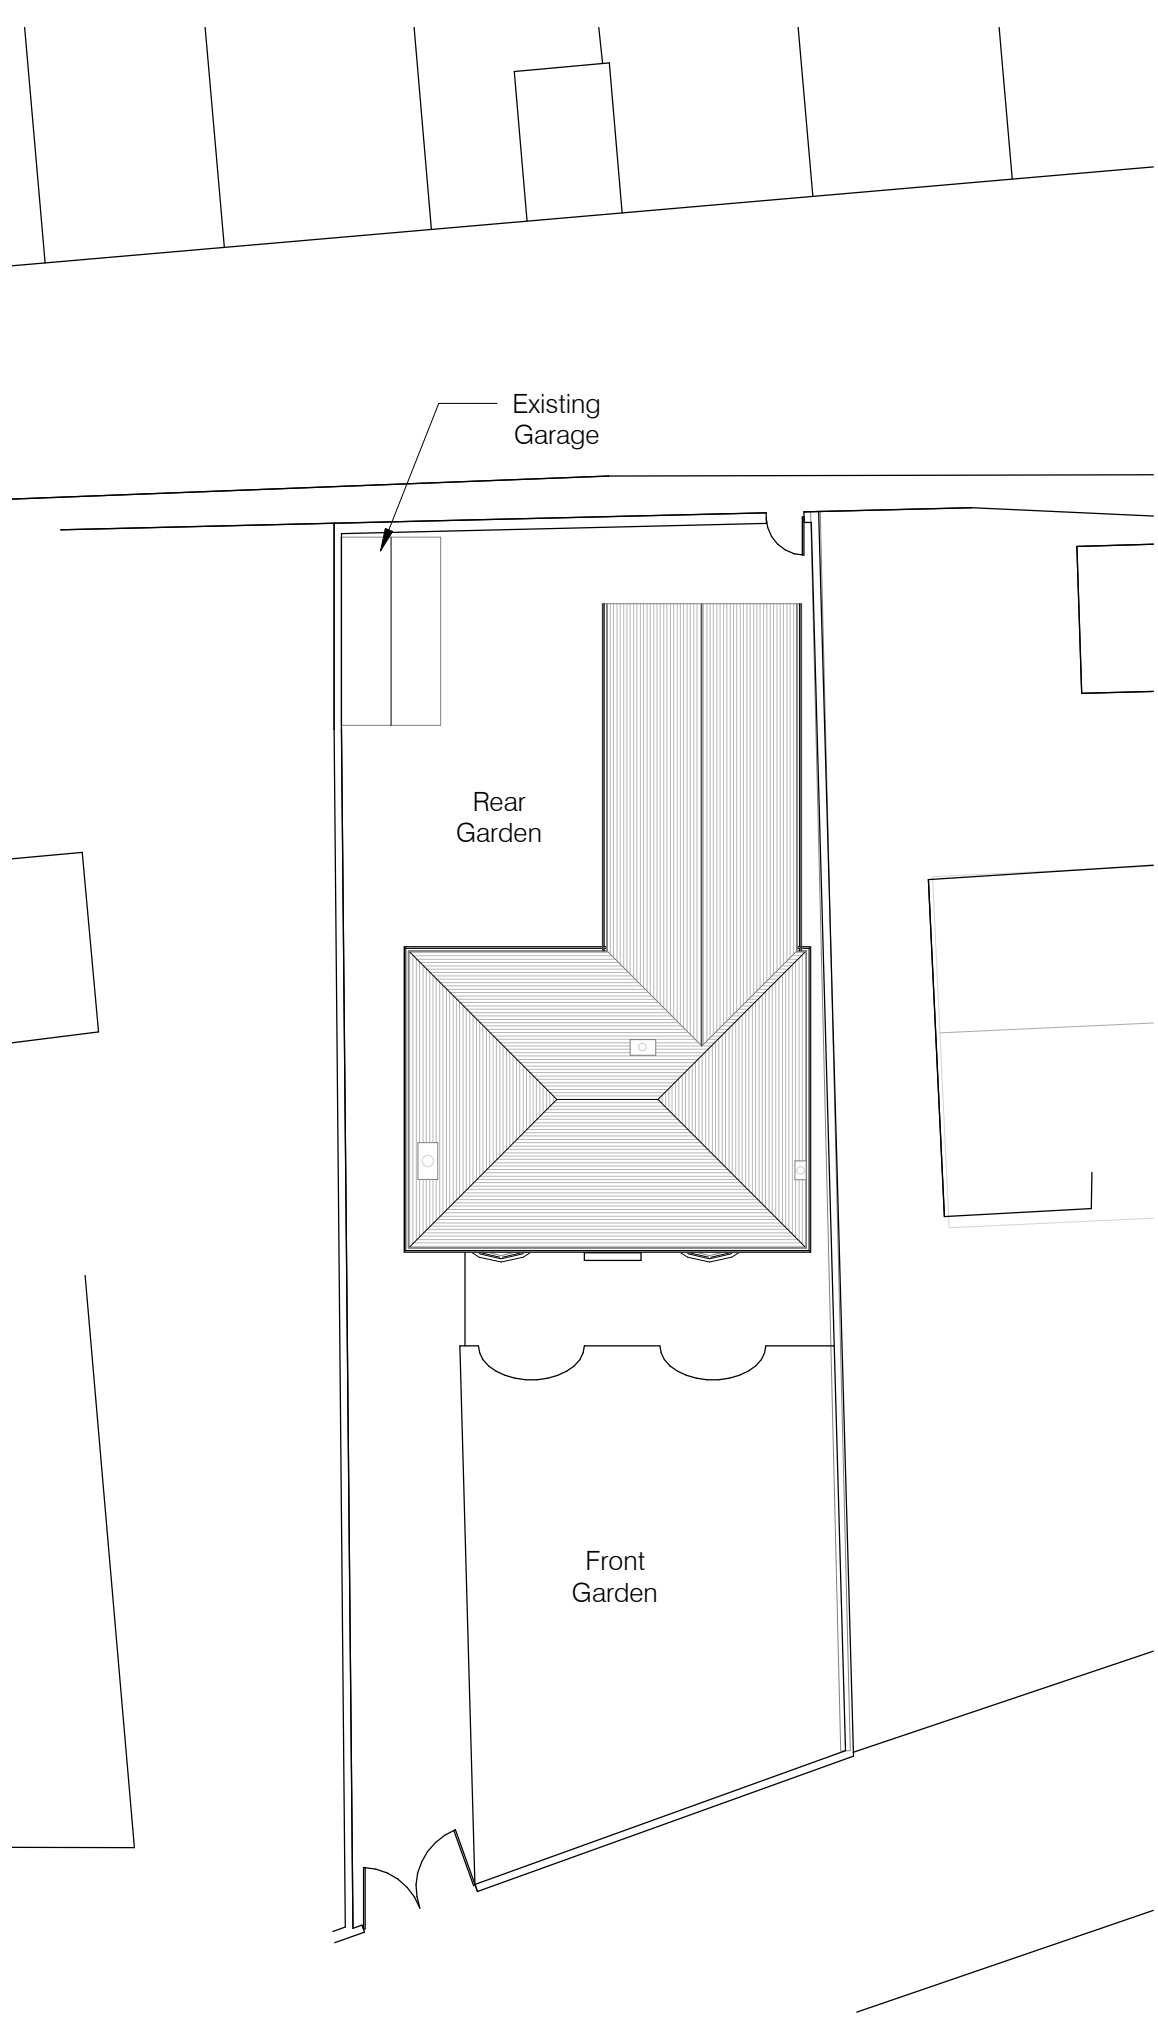


2 Existing Site Plan
Scale: 1 : 200

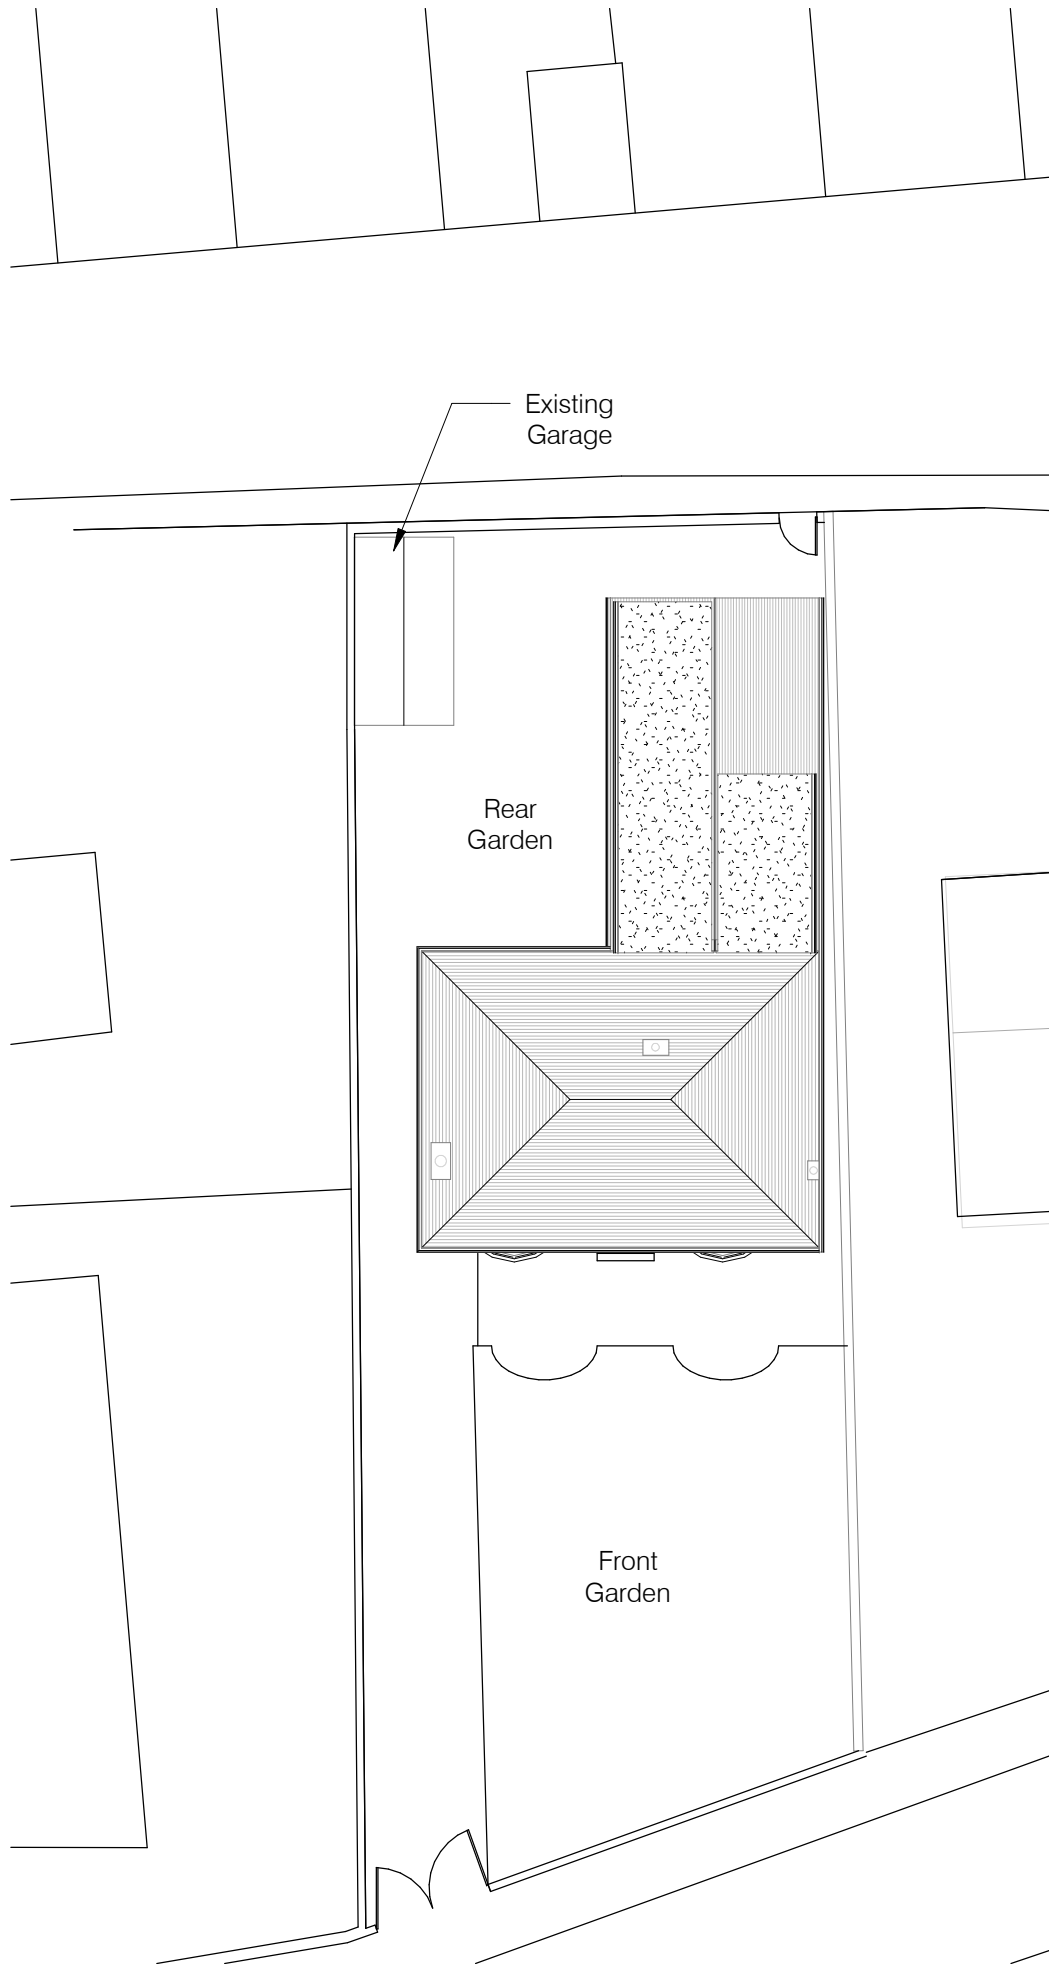


3 Proposed Site Plan
Scale: 1 : 200

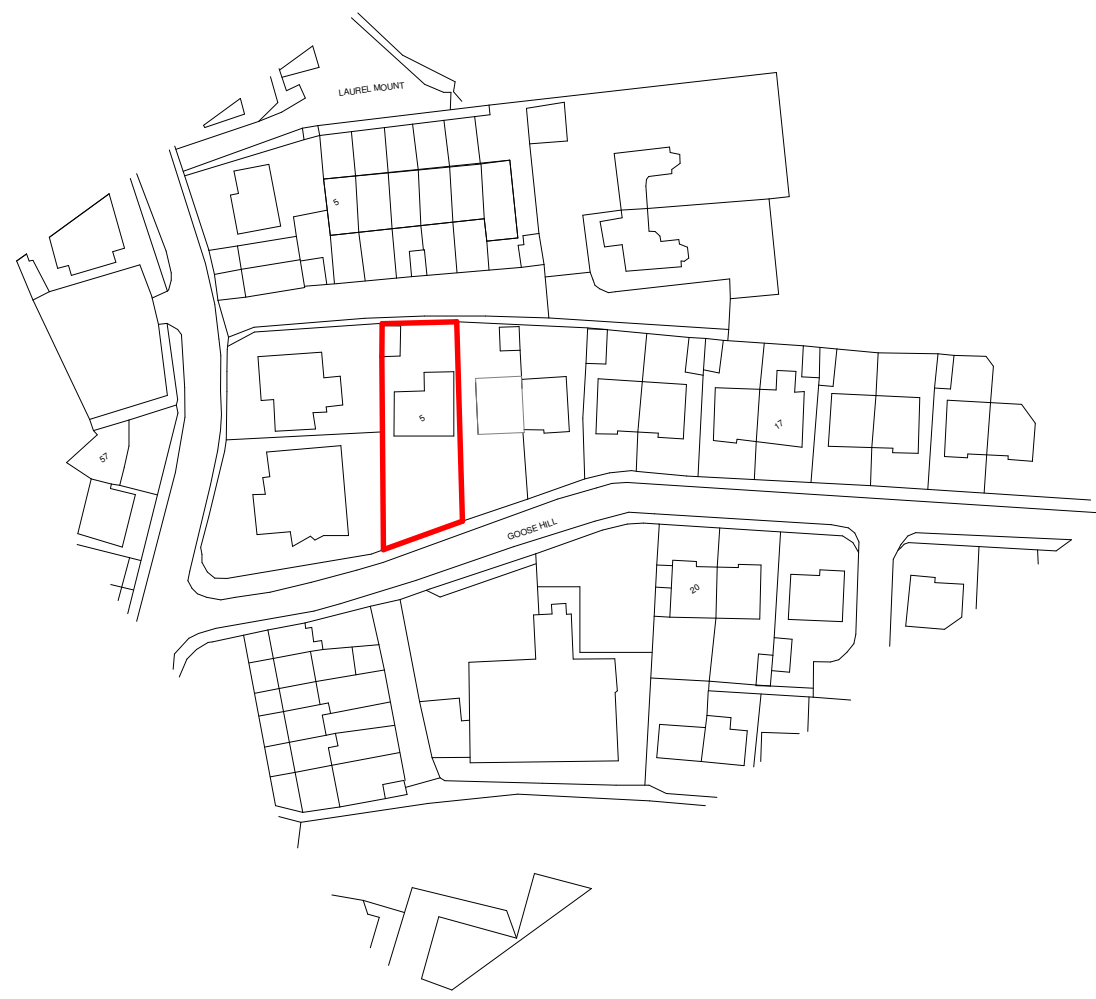


1 OS Plan
Scale: 1 : 1250

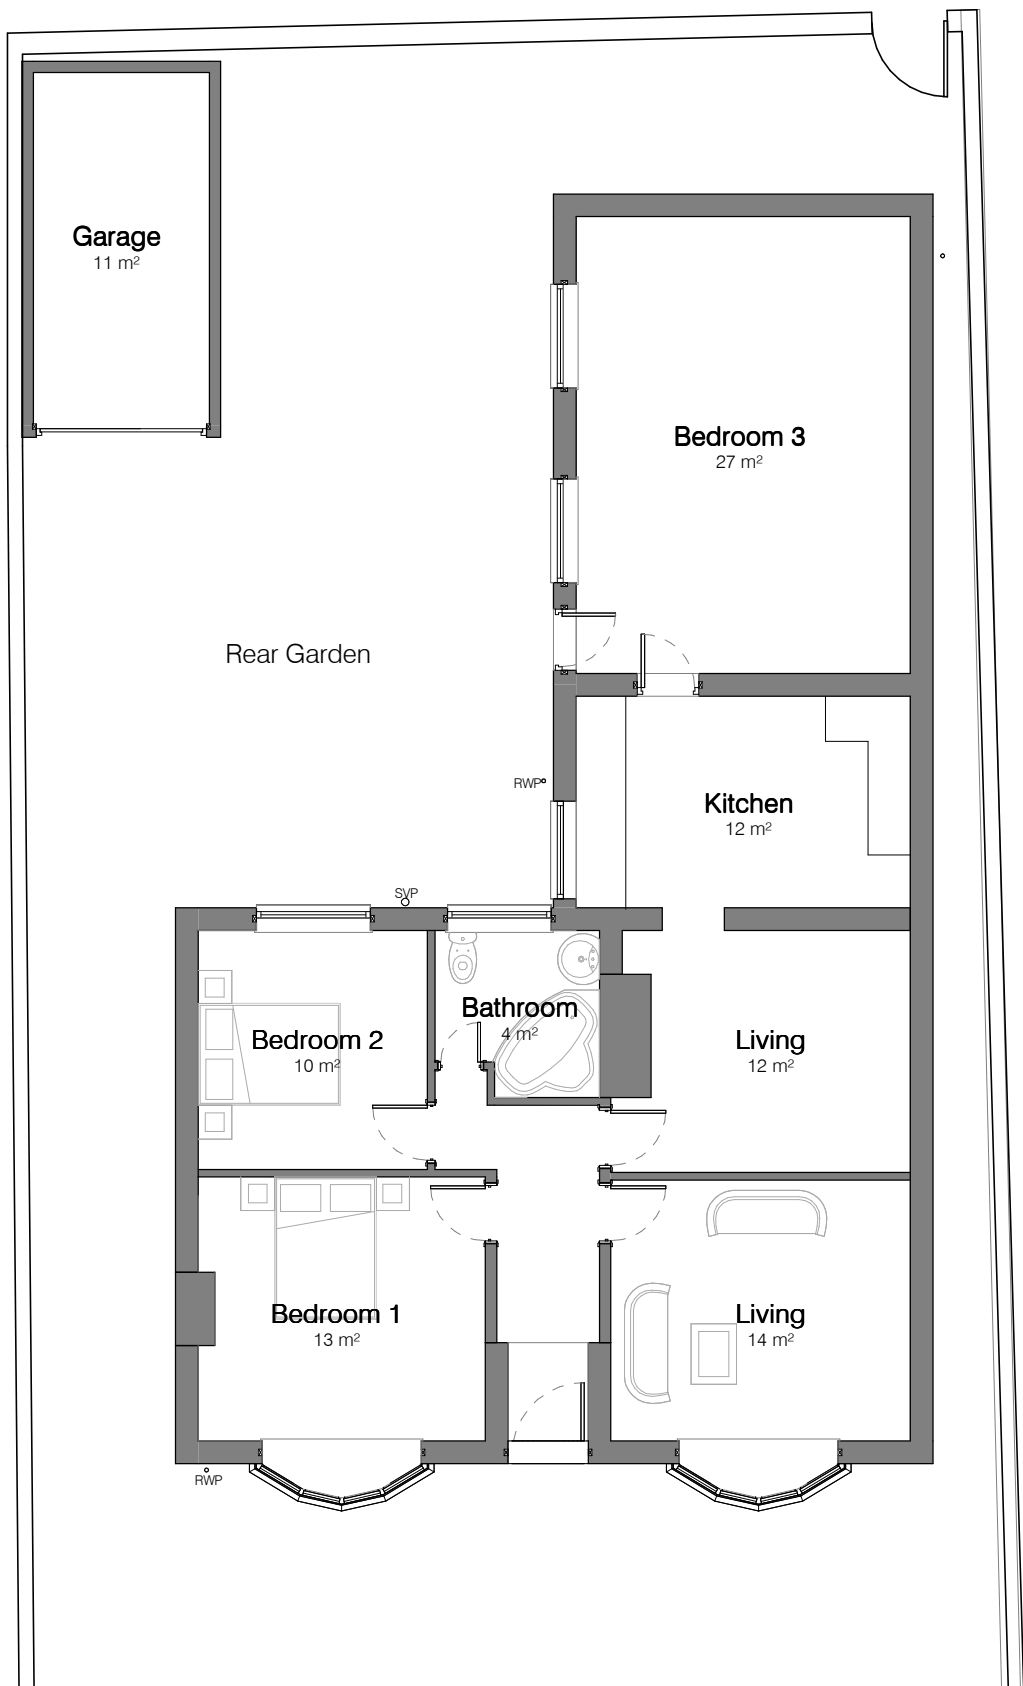

4 Existing Ground Floor Plan
Scale: 1 : 100

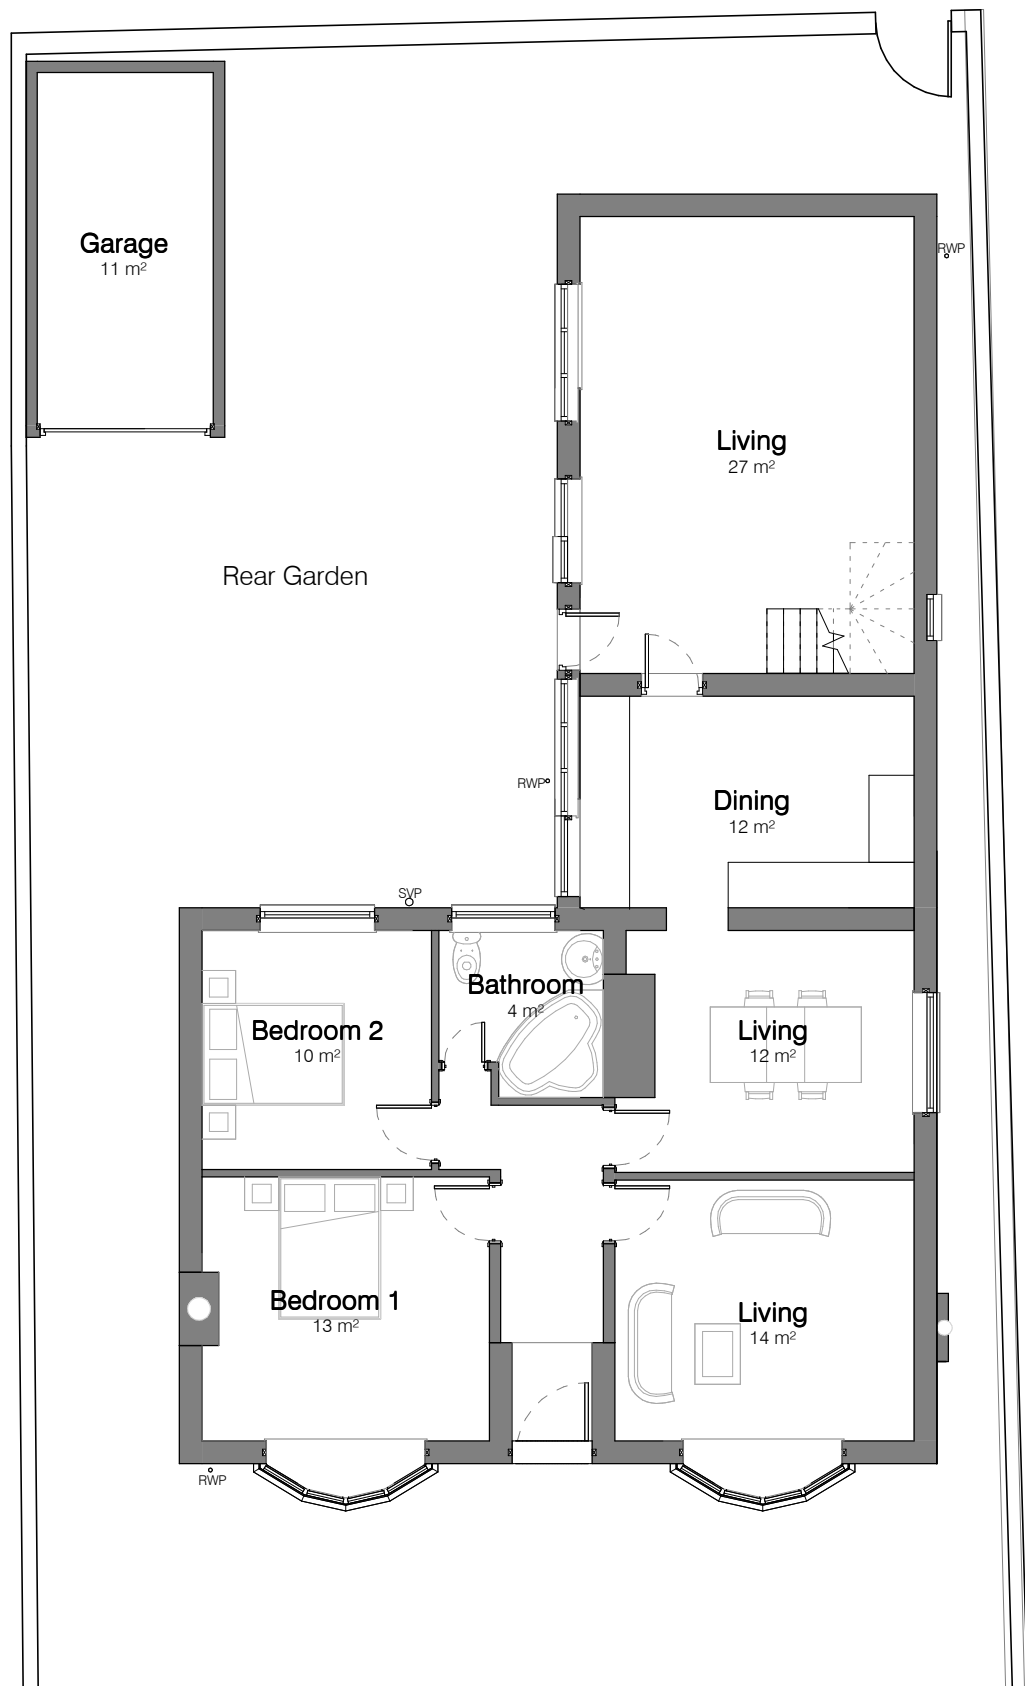


5 Proposed Ground Floor Plan
Scale: 1 : 100

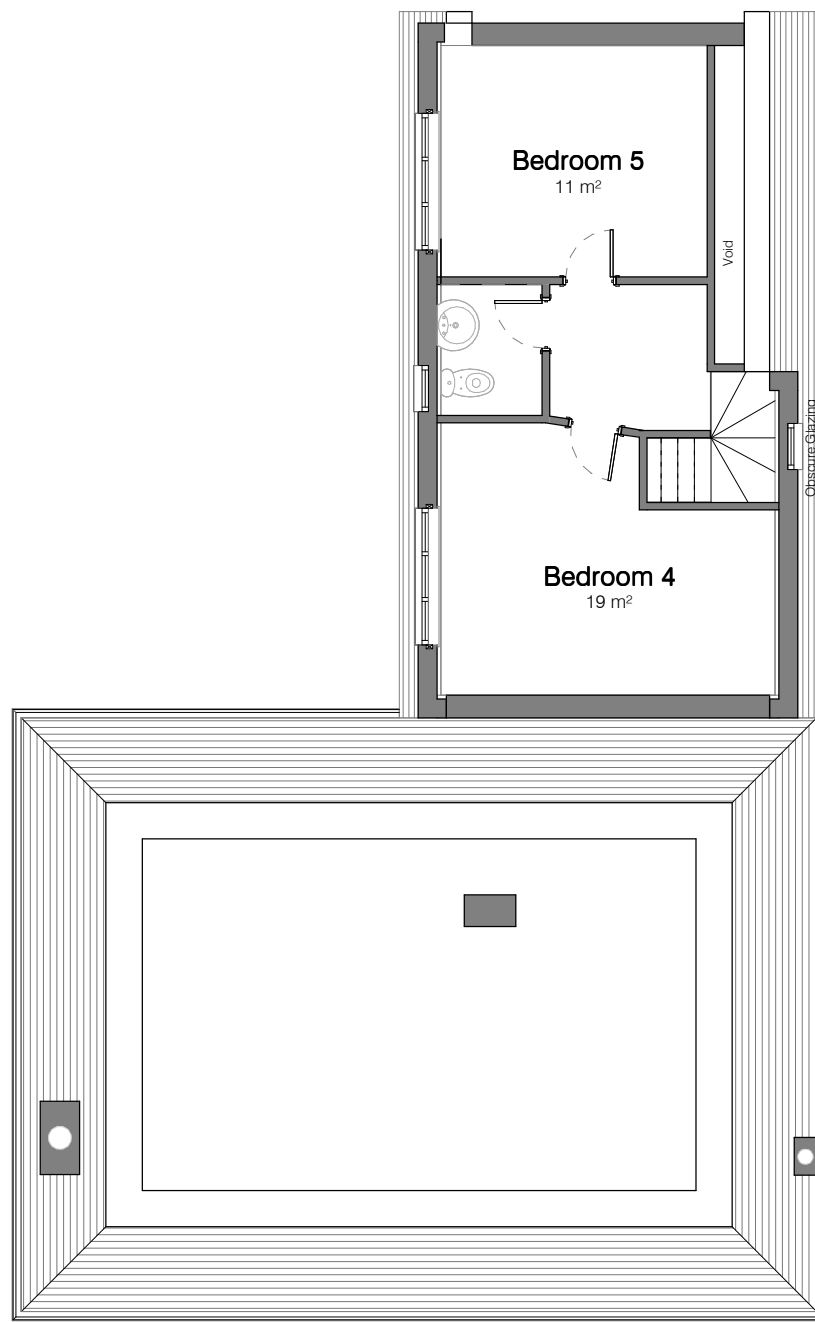

7 Eaves
Scale: 1 : 100

10 0 10 20 30 40 50
SCALE 1250
1: m

All dimensions to be verified on site. Do not scale this drawing. All discrepancies to be clarified with project Architect.
This drawing is the property of 2dio architecture and is issued on the condition it is not reproduced, retained or disclosed to any unauthorised person, either wholly or in part without written consent of 2dio architecture ltd.
Ordnance Survey material is used with the permission of The Controller of HMSO, Crown copyright AR 159670.

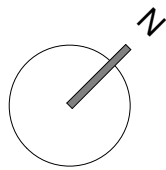

Rev	Date	Description	By	Chk'd
2dio Architecture				
Design Architecture Masterplanning Interiors Graphics				
Client				
Mohammed Adeel Faraz				
Project				
5 Goose Hill Heckmondwike WF16 9EE				
Drawing Title				
Existing & Proposed Plans				
Drawn By		Checked By		
IK		IHK		
Scale	Sheet Size	Date		
As indicated	A1	11.01.2021		
Project No.	Drawing No.	Rev		
500-516	2dio- GA00			
Status				
PLANNING				
www.2dioarchitecture.co.uk				