

All dimensions to be verified on site. Do not scale this drawing. All discrepancies to be clarified with project Architect.

This drawing is the property of 2dio architecture and is issued on the condition it is not reproduced, retained or disclosed to any unauthorised person, either wholly or in part without written consent of 2dio architecture ltd.

Ordnance Survey material is used with the permission of The Controller of HMSO, Crown copyright AR 159670.

Key Finishes

- Walls to match existing brick
- Roof finish to match existing
- Dormer cheeks tgrey cladding
- Dormer roof - Felt



1 Existing Front Elevation
Scale: 1 : 100




5 Proposed Front Elevation
Scale: 1 : 100



2 Existing Rear Elevation
Scale: 1 : 100




6 Proposed Rear Elevation
Scale: 1 : 100

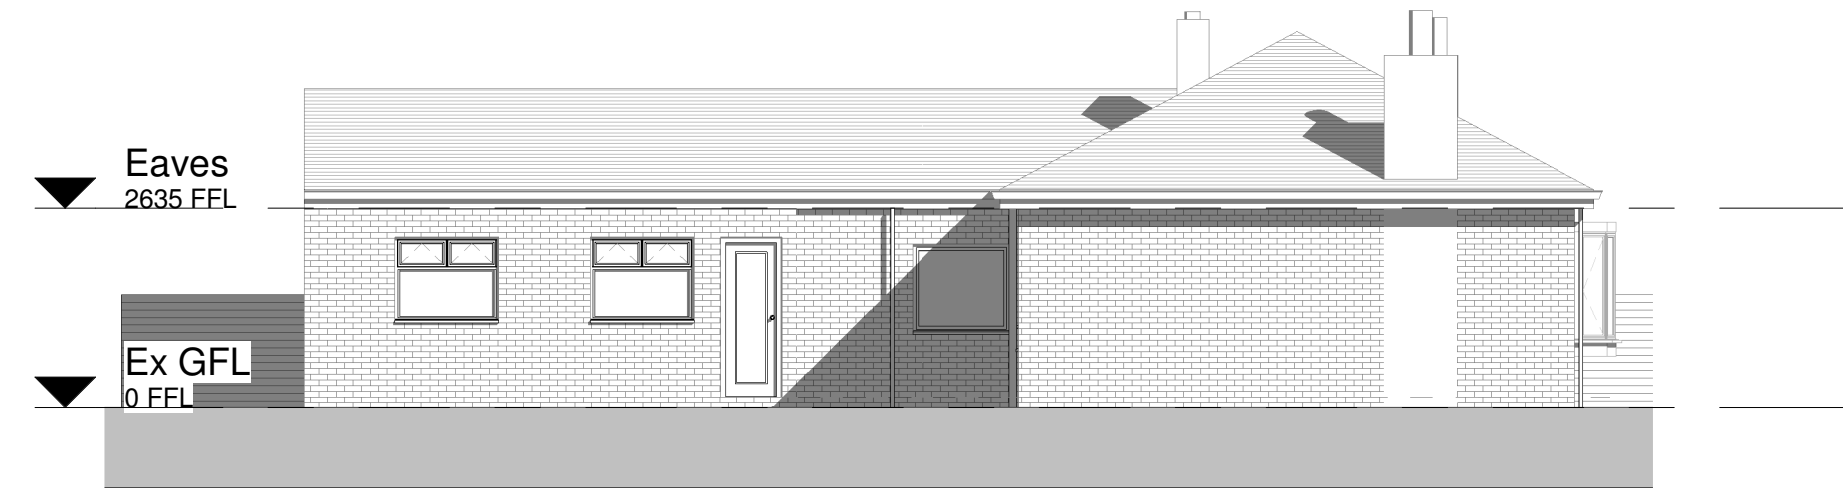

3 Existing Side Elevation A
Scale: 1 : 100




7 Proposed Side Elevation A
Scale: 1 : 100

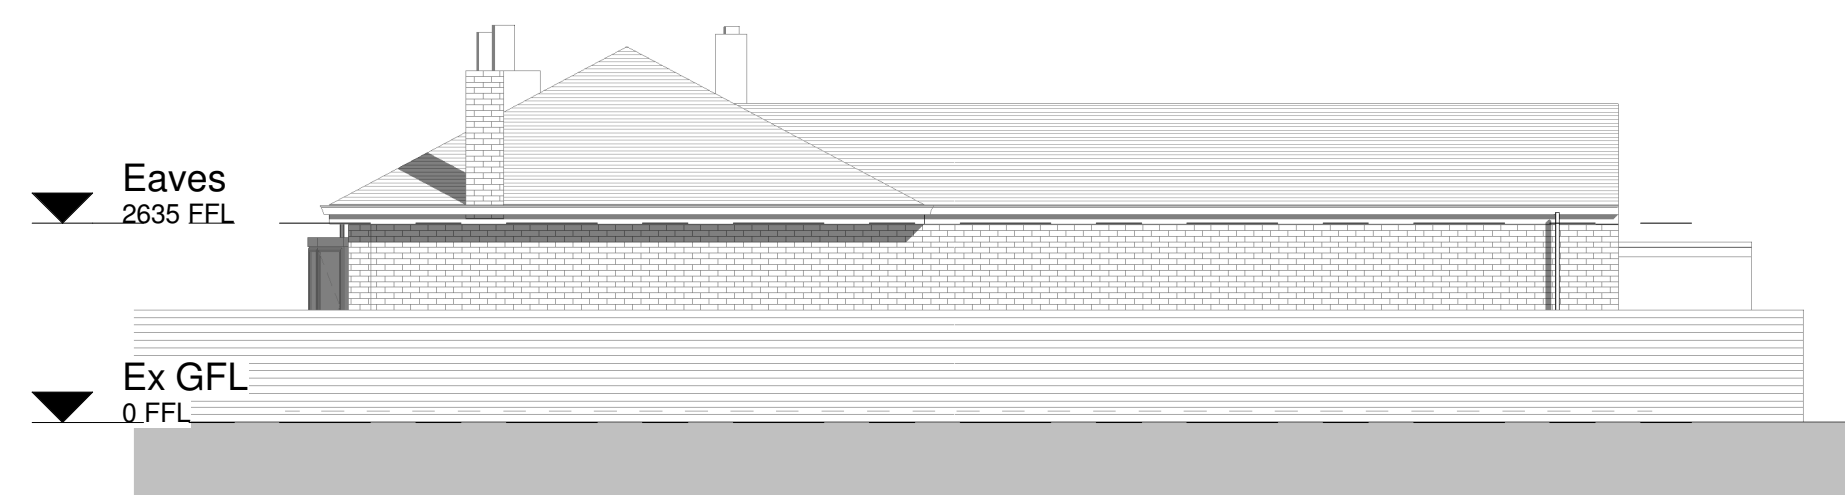

4 Existing Side Elevation B
Scale: 1 : 100



8 Proposed Side Elevation B
Scale: 1 : 100

 

Rev	Date	Description	By	Chkd
2dio Architecture				
Design Architecture Masterplanning Interiors Graphics				
Client				
Mohammed Adeel Faraz				
Project				
5 Goose Hill Heckmondwike WF16 9EE				
Drawing Title				
Existing & Proposed Elevations				
Drawn By		Checked By		
IK		-		
Scale	Sheet Size	Date		
1 : 100	A1	11.01.2021		
Project No.	Drawing No.	Rev		
500-516	2dio- GA03	A0		
Status				
PLANNING				
www.2dioarchitecture.co.uk				