


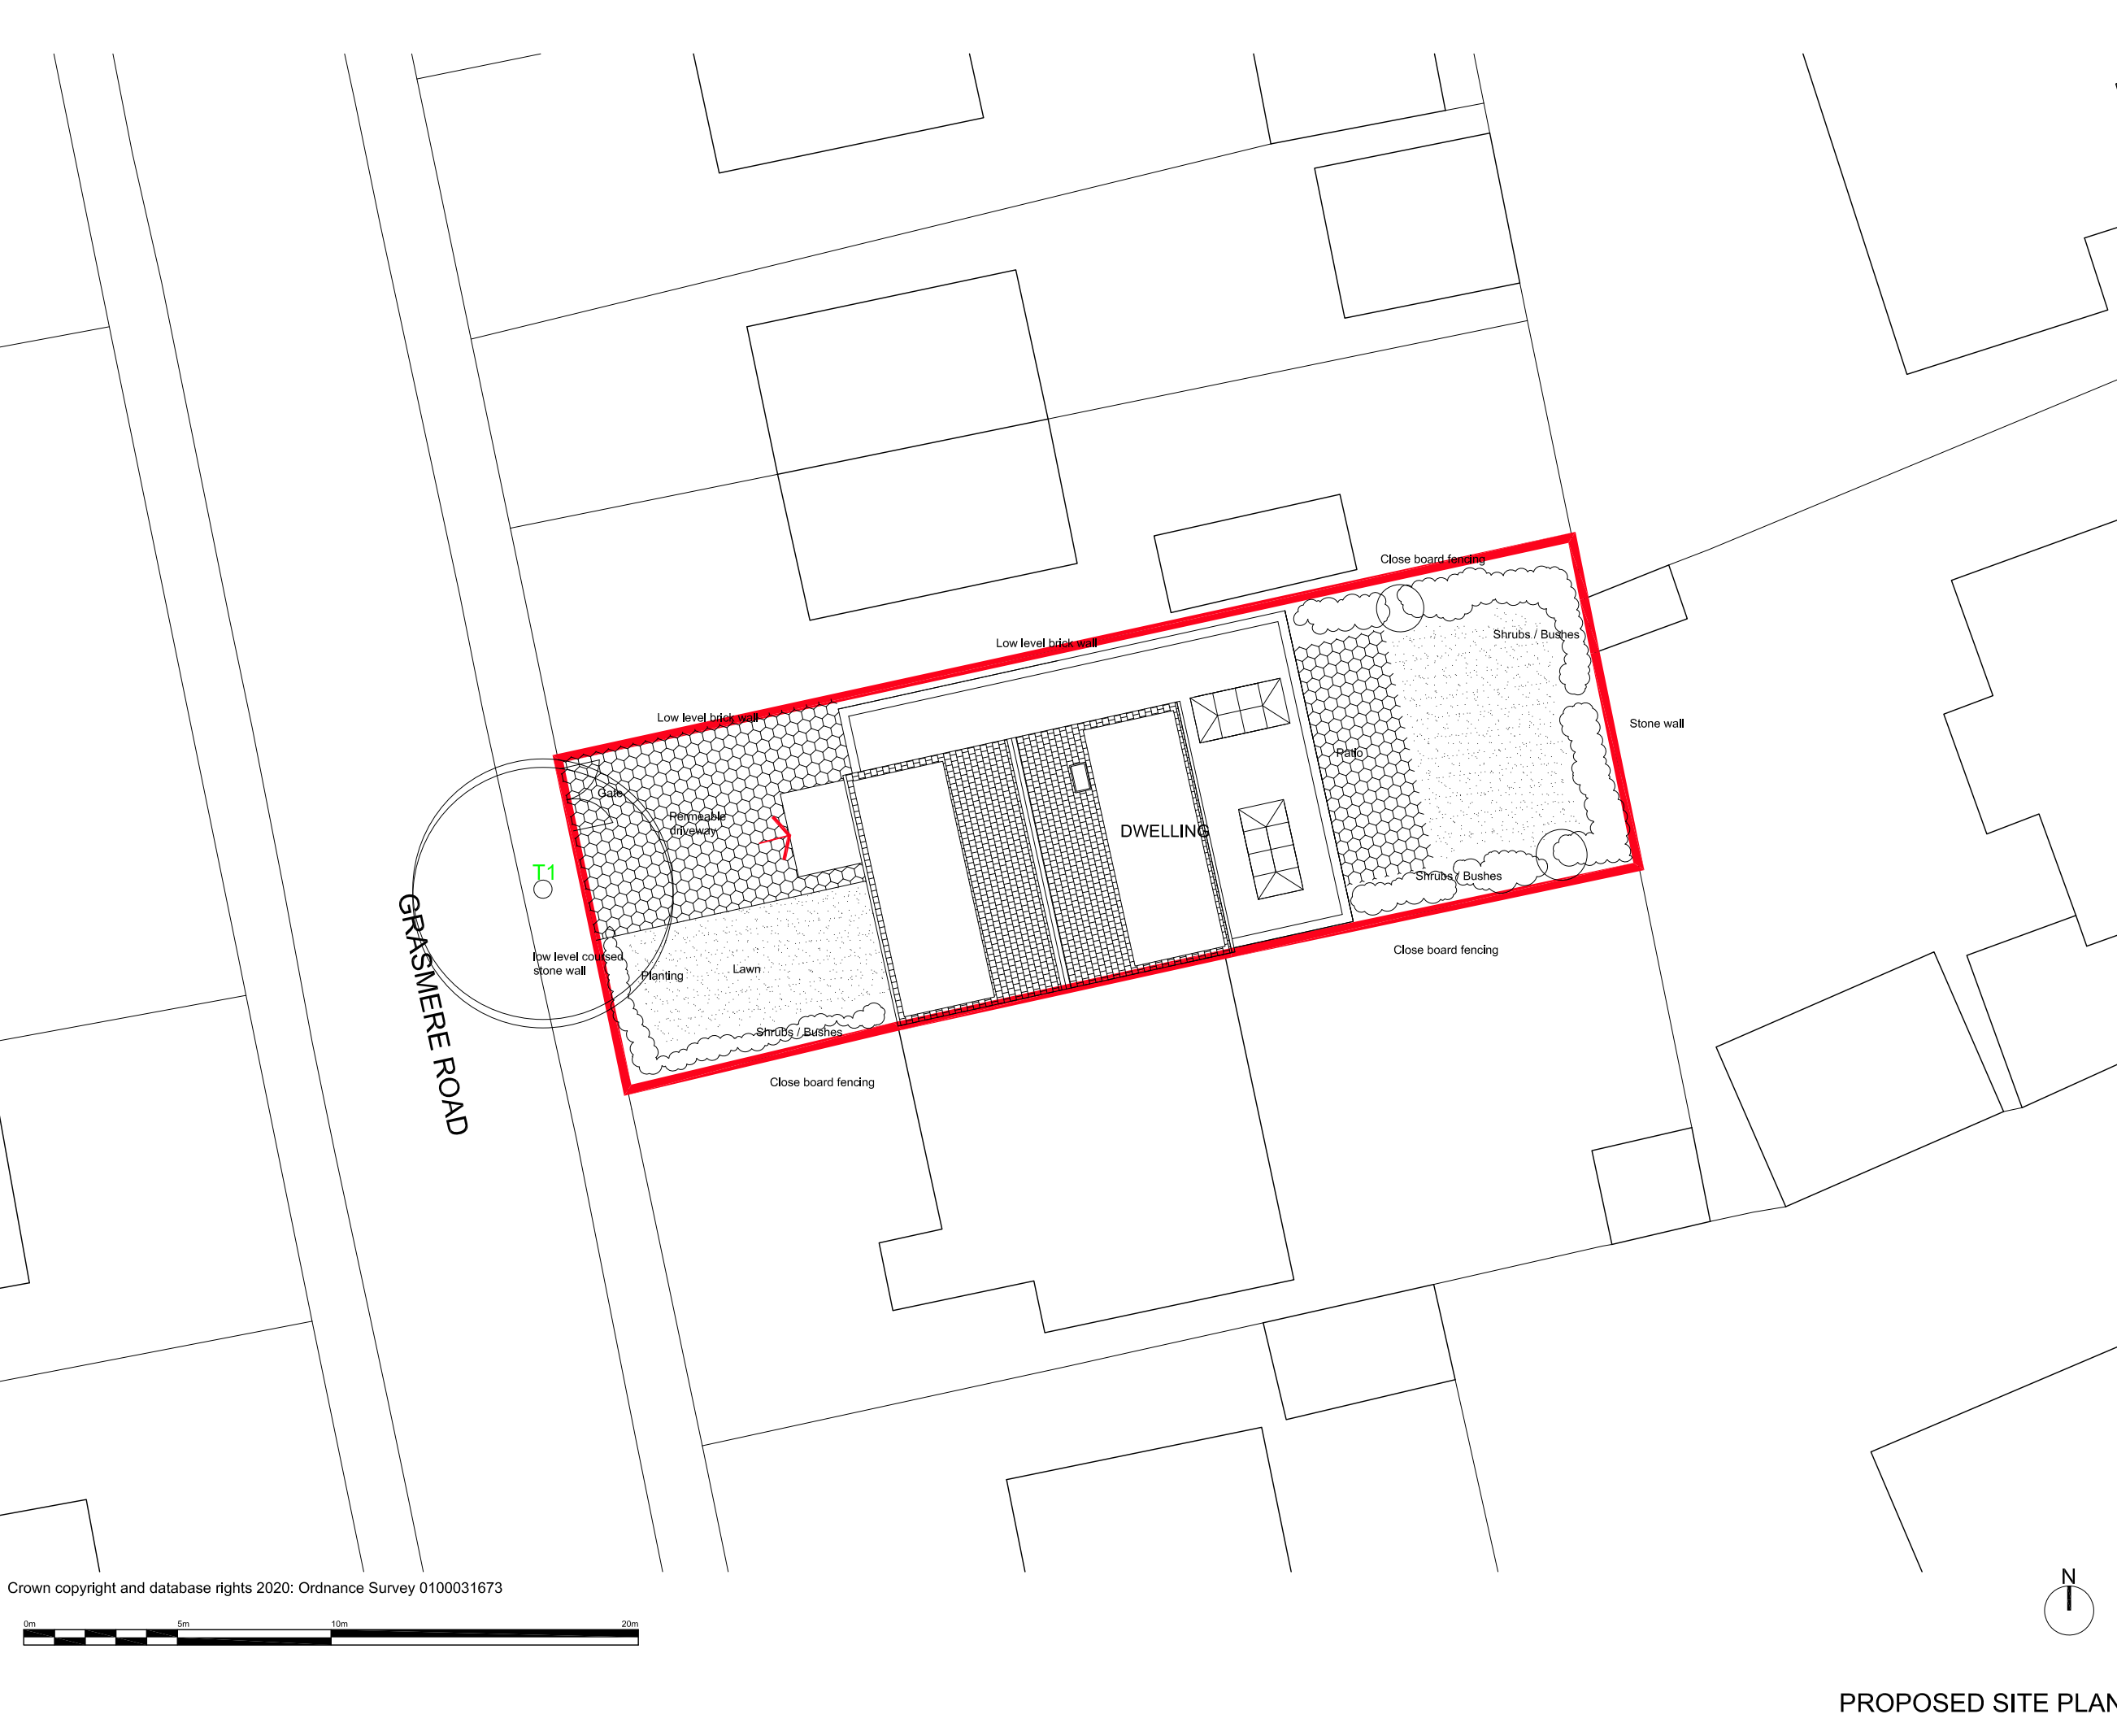

- notes
1. DO NOT SCALE FROM THIS DRAWING - USE FIGURED DIMENSIONS ONLY
 2. TO BE READ IN CONJUNCTION WITH ALL OTHER CONSULTANTS / SPECIALISTS DRAWINGS. REPORT ANY DISCREPANCIES BEFORE AFFECTED WORK COMMENCES
 3. ALL SETTING OUT DIMENSIONS TO BE CHECKED ON SITE BY CONTRACTOR BEFORE WORK COMMENCES


rev.	description
X	xx/xx/xx xx xx
xx	xx

client	Mr & Mrs. M Shah
project	85 Grasmere Road, Huddersfield
drawing title	Proposed site Plan
drawing number	020020_102
revision	-
drawing status	Planning
scale	1:200 @A3
date	14.12.2020
drawn by	AK
checked by	AK



71 Lascelles Hall Road, Lascelles Hall,
HUDDERSFIELD,
West Yorkshire,
HD5 0BE

t: 07899844497
e: info@simplyarchitectural.co.uk
www.simplyarchitectural.co.uk

 

PROPOSED SITE PLAN