




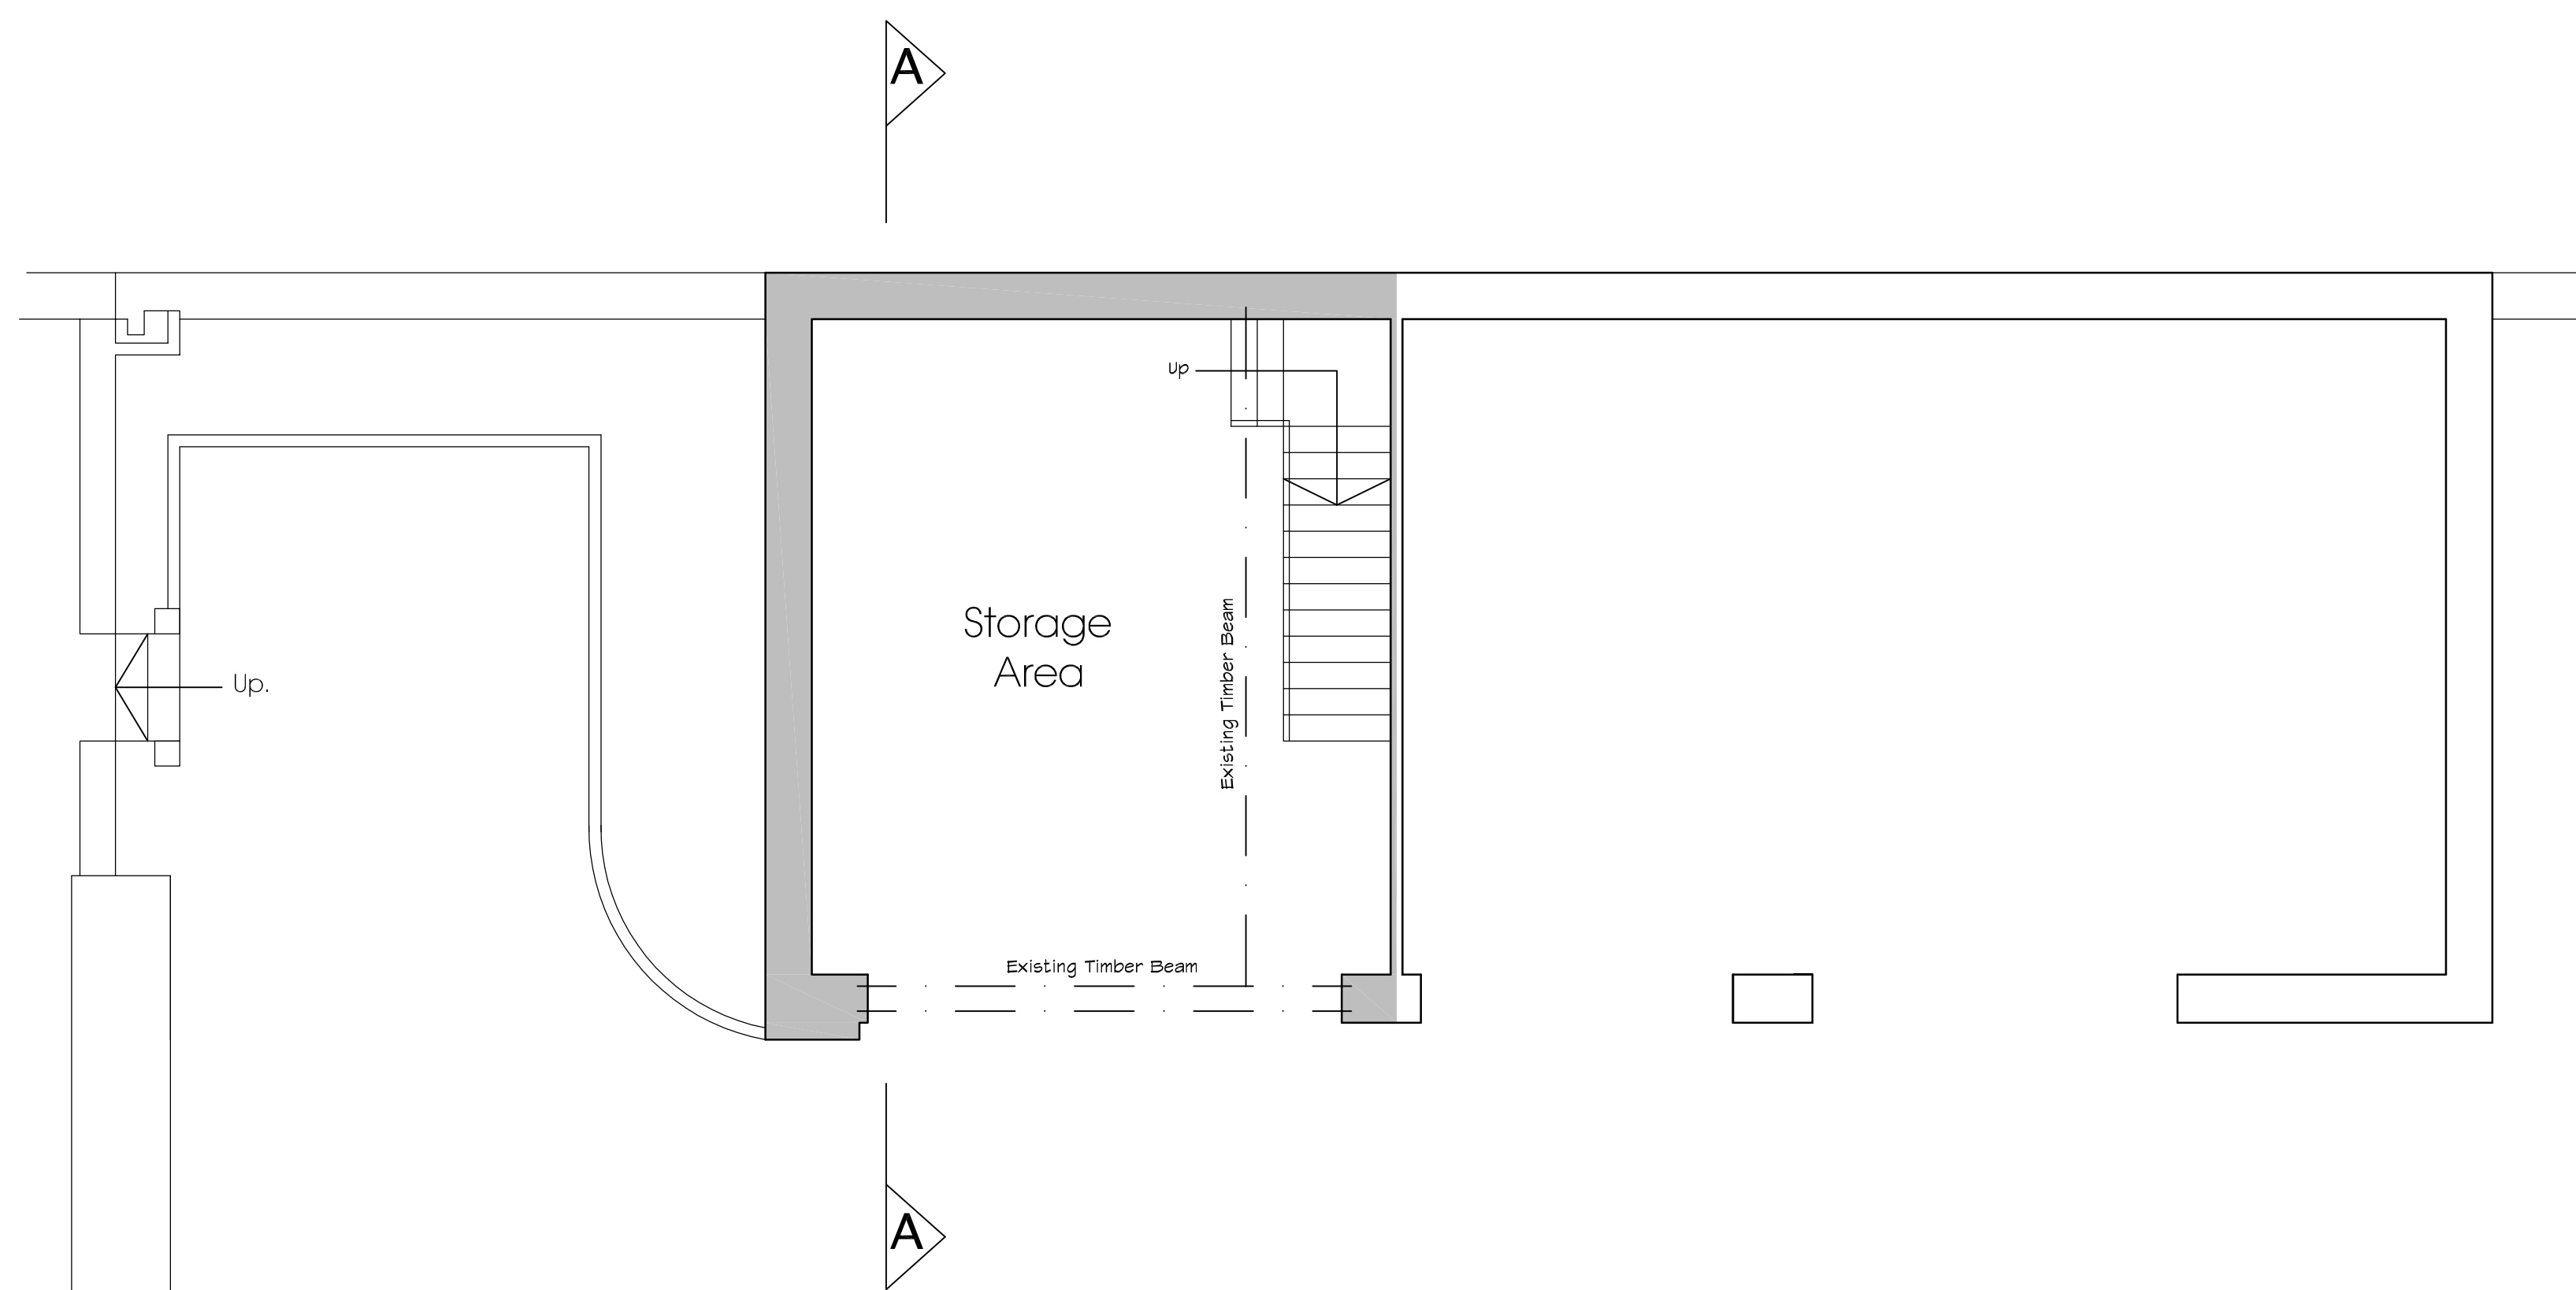


Existing Ground Floor Plan

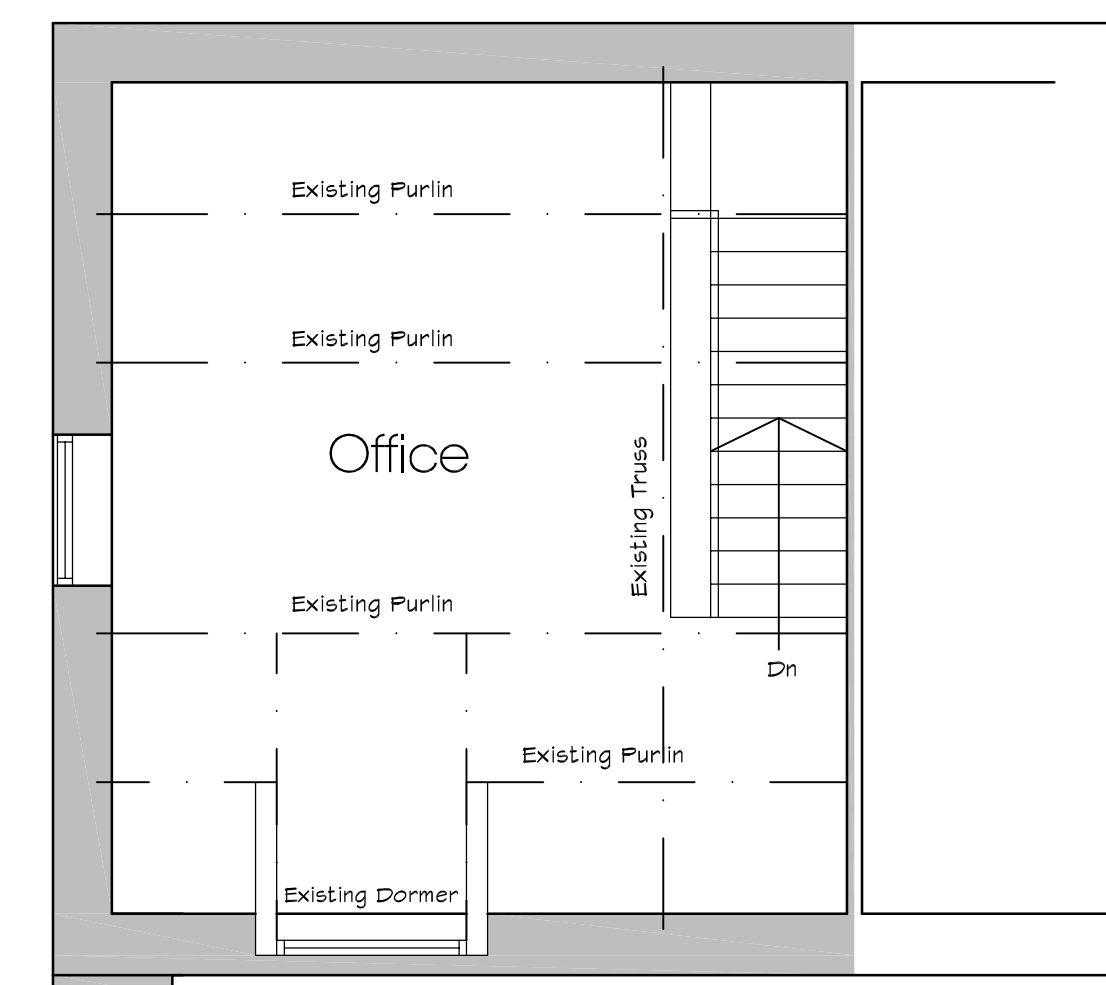


Existing First Floor Plan

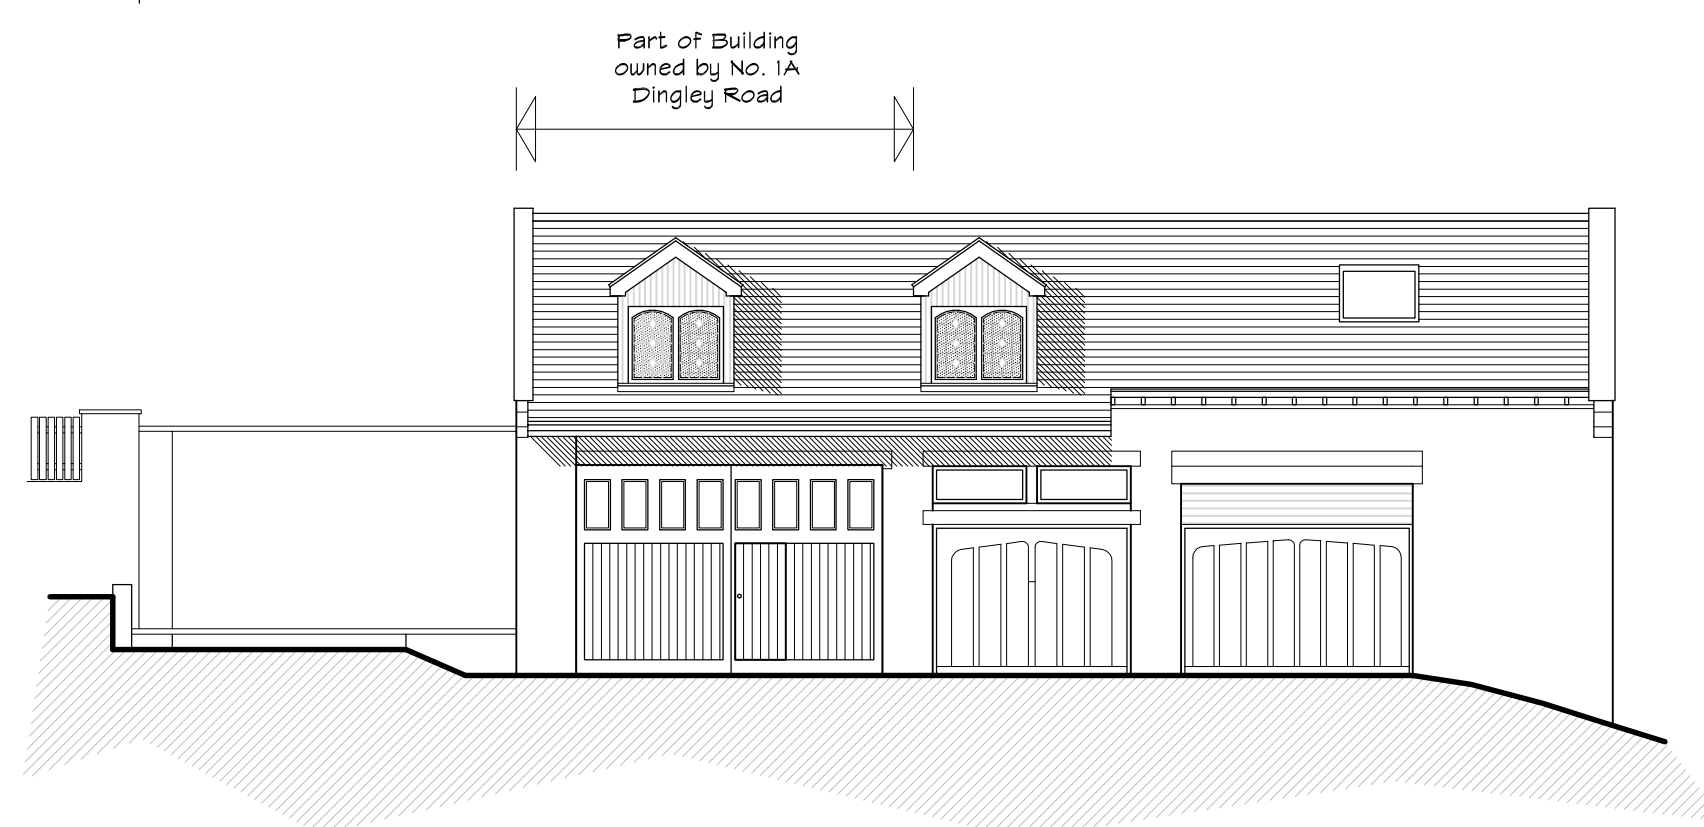


Existing South East Elevation

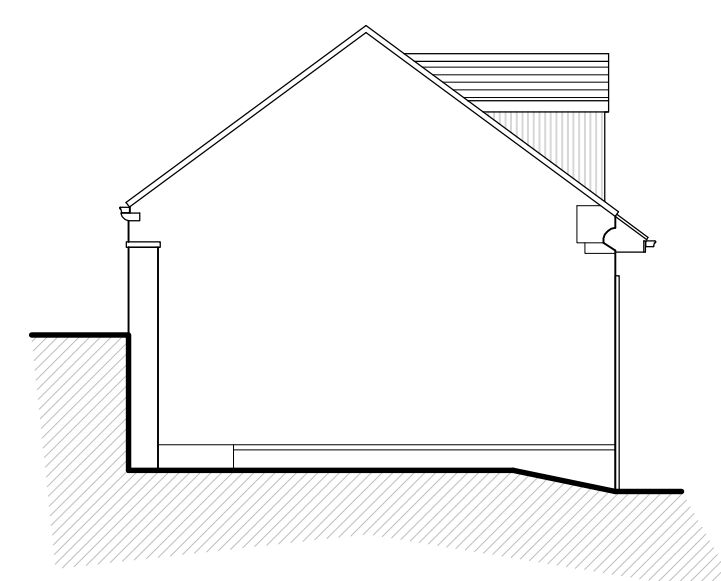

Existing South West Elevation

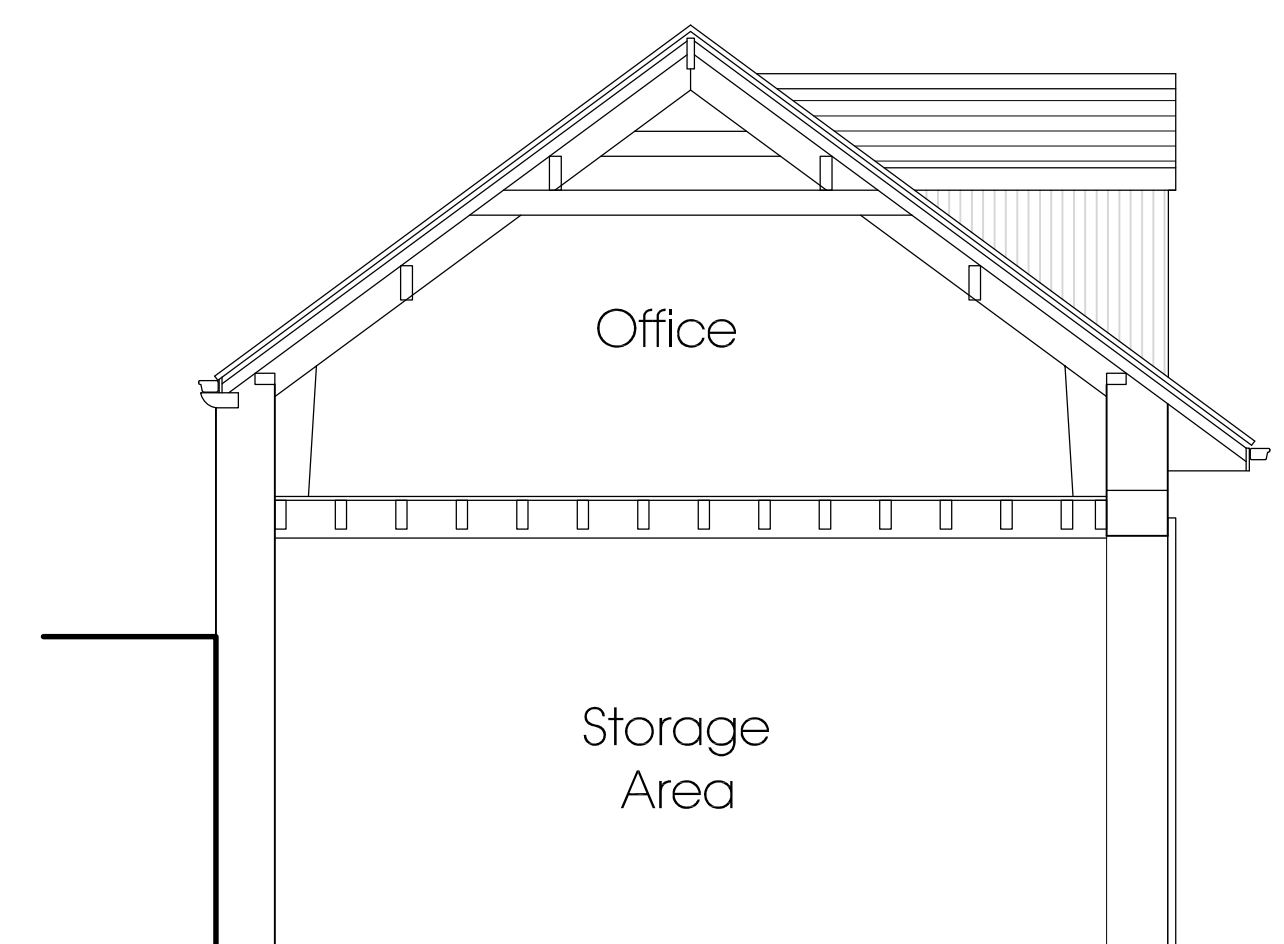

Section A - A

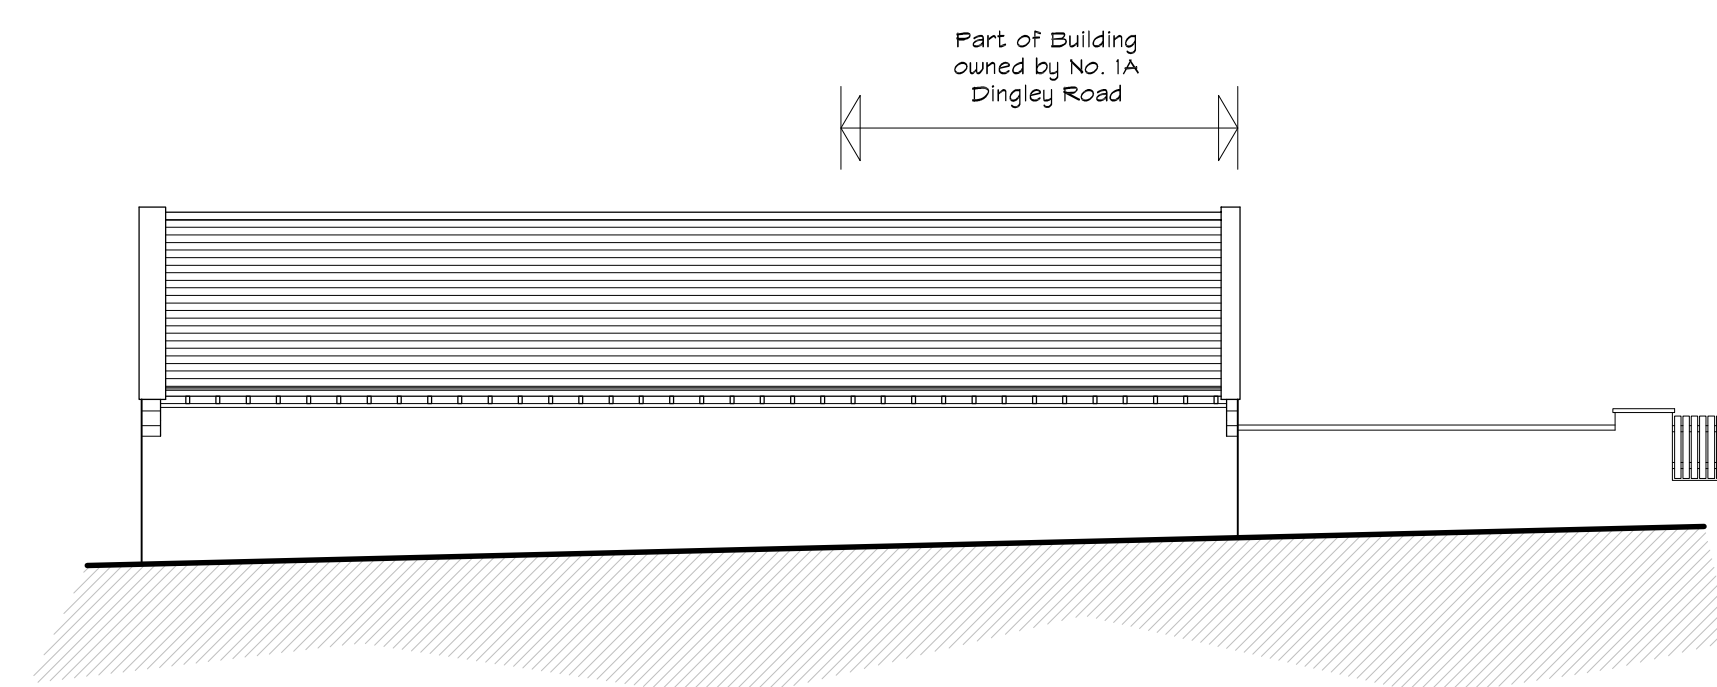

Existing North West Elevation

Rev A - Existing Garden wall shown
REVISIONS:

SJG 26.09.11

Proposed Extension & Conversion
to from Annex

at 1a Dingley Road
Edgerton
Huddersfield
W. Yorkshire

for Mr V. Bains

Existing Plans & Elevations

Farrar Bamforth Associates Ltd.

Chartered Architectural Technologists

51, Trinity Street, Huddersfield HD1 4DN
Tel. (01484) 424008 Fax. (01484) 512305
E-mail : design@farrarbamforth.co.uk
Website : www.farrarbamforth.co.uk

Drawn SJG

Date 15.02.11

Scales 1:50 & 1:100 @ A1

Drawing No. 11/D07/02

Rev. A