




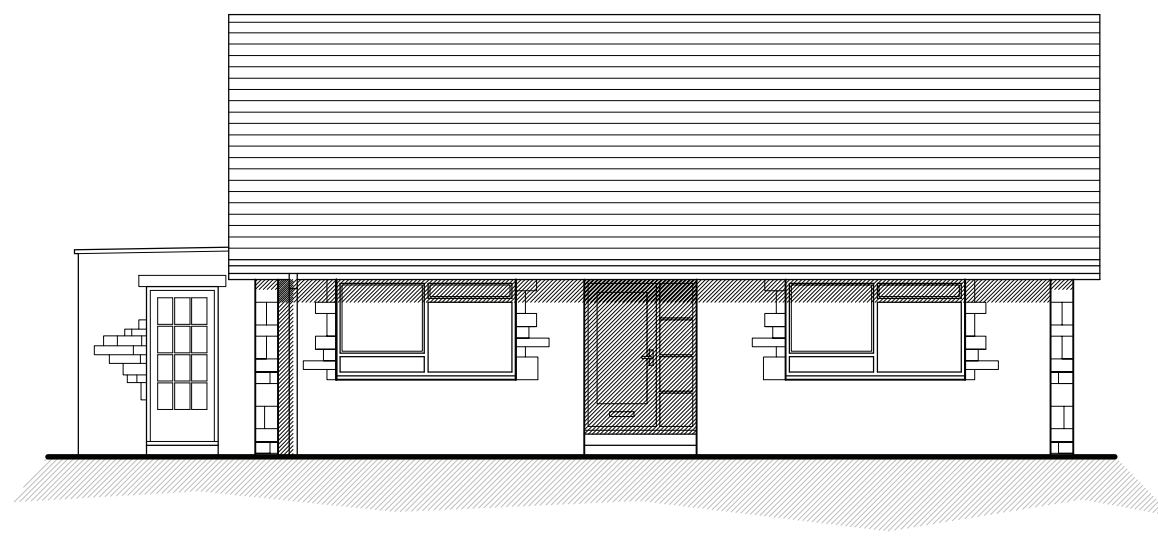


Existing North East Elevation

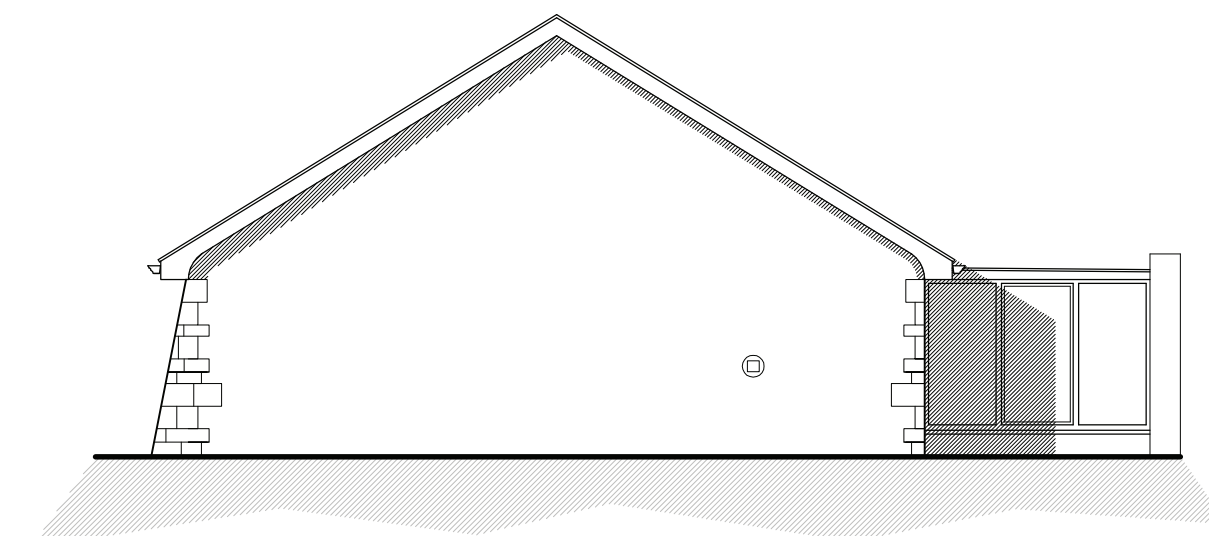

Existing North West Elevation

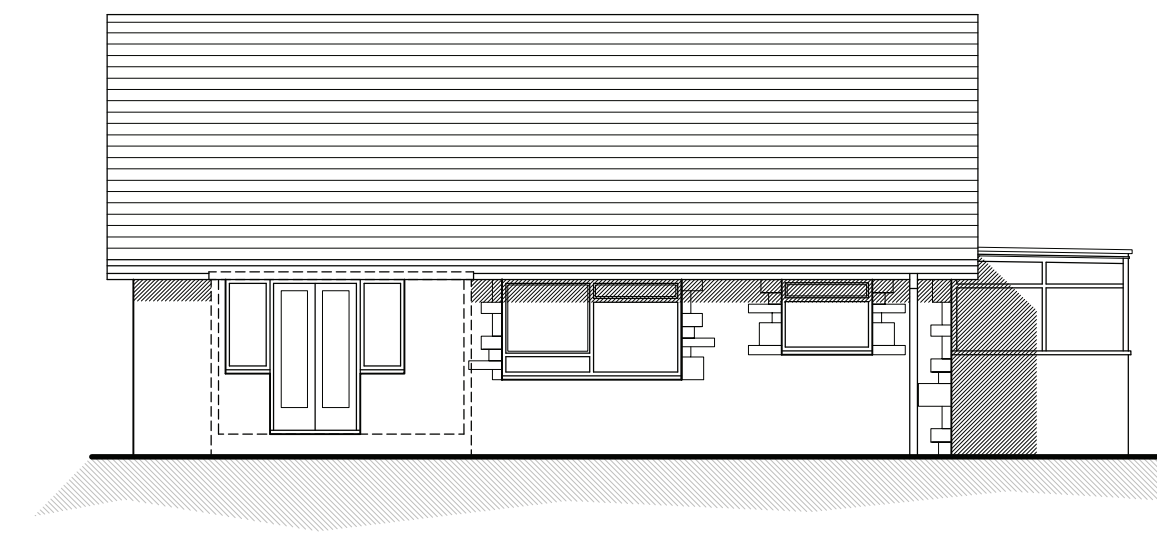


Existing South West Elevation

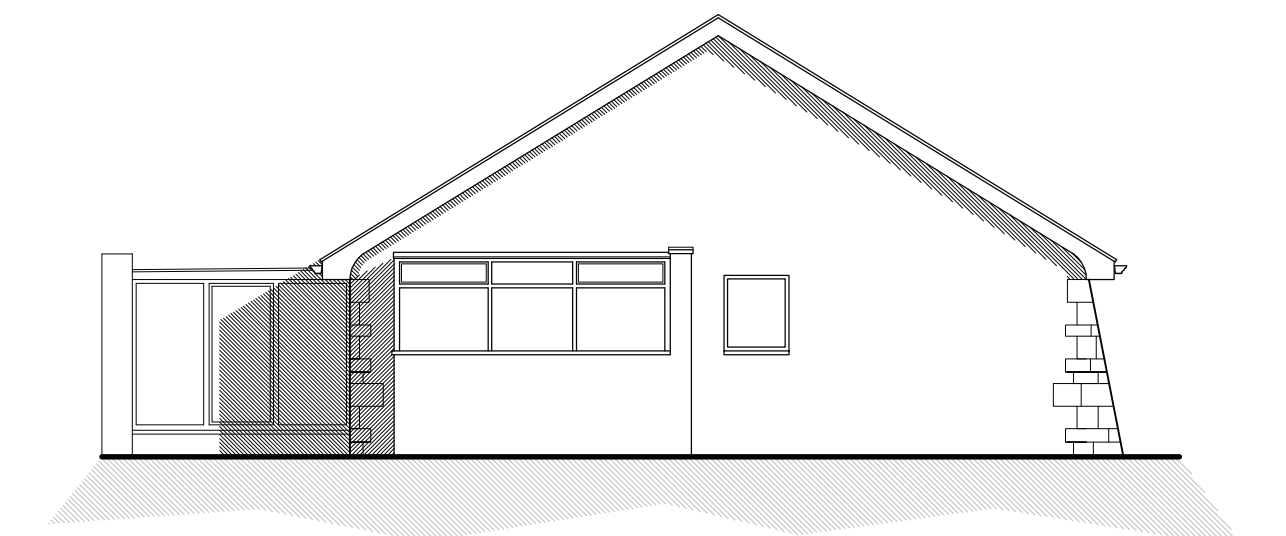

Existing South East Elevation



Existing Ground Floor Plan

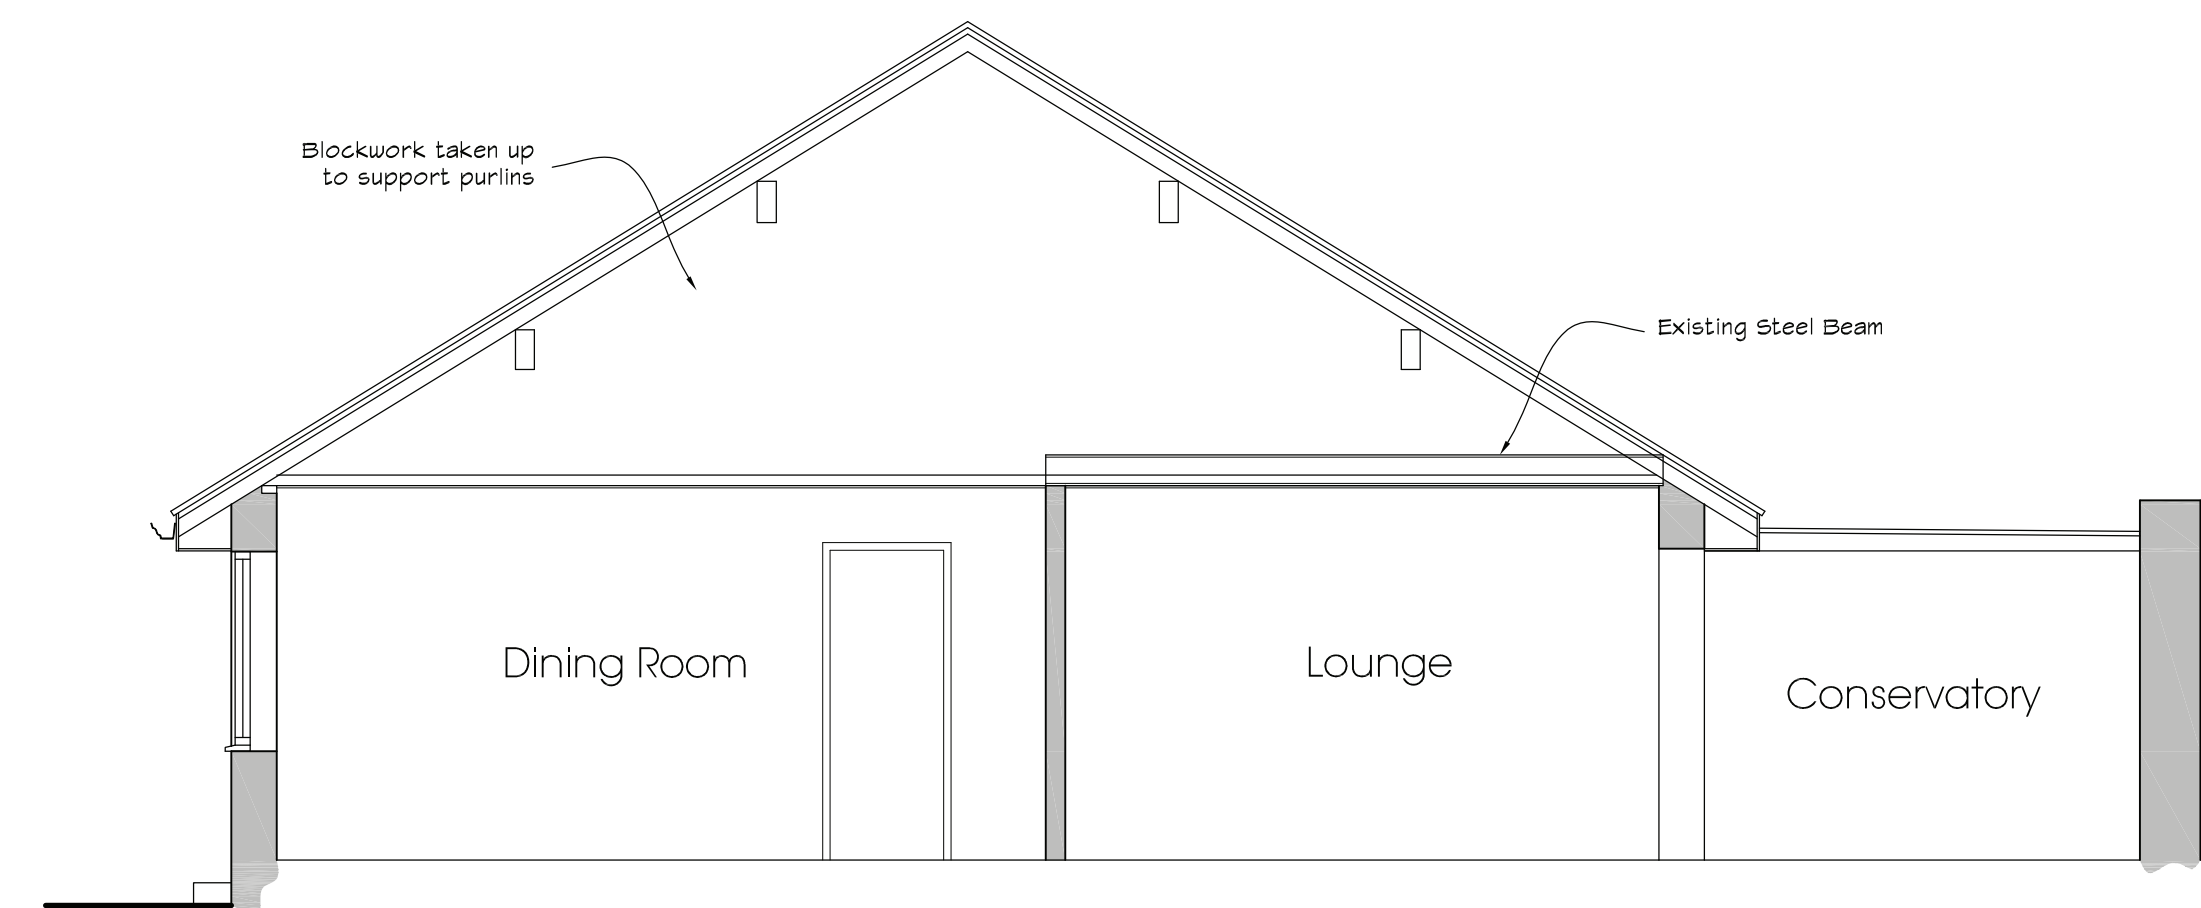

Section A - A

REVISIONS:

Proposed Partial Demolition &
Rebuild into Two Storey Dwelling

at Coachways
1a Dingley Road
Edgerton
Huddersfield
W. Yorkshire

for Mr V. Bains

Existing Plans & Elevations

Farrar Bamforth Associates Ltd.

Chartered Architectural Technologists

51, Trinity Street, Huddersfield HD1 4DN
Tel. (01484) 424008 Fax. (01484) 512305
E-mail : design@farrarbamforth.co.uk
Website : www.farrarbamforth.co.uk

Drawn	SJG	
Date	06.08.13	
Scales	1:50 & 1:100 @ A1	
Drawing No.	13/D62/02	Rev.