

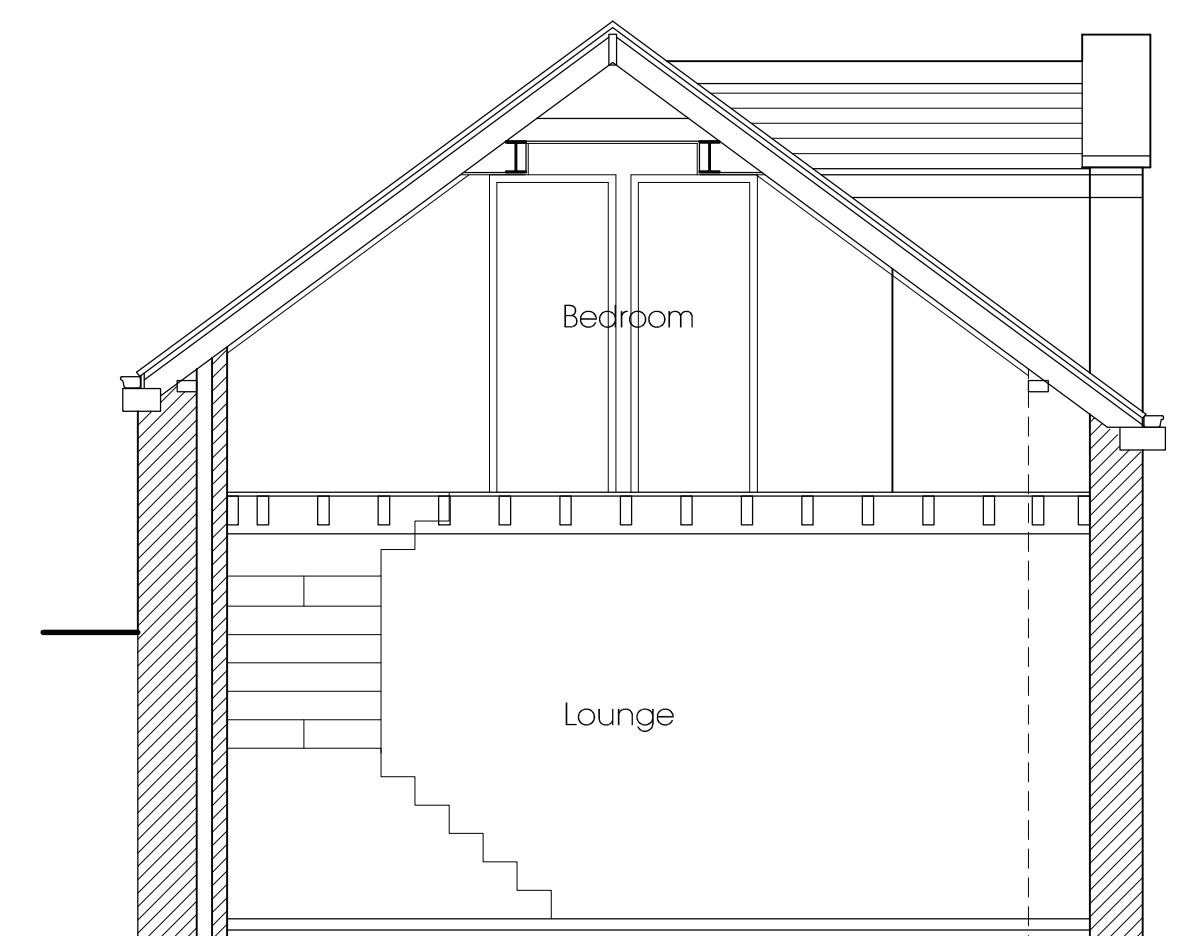
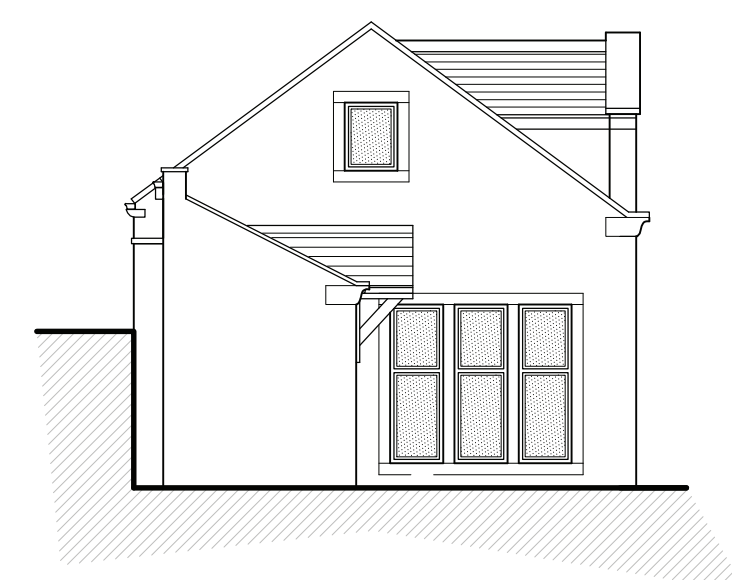
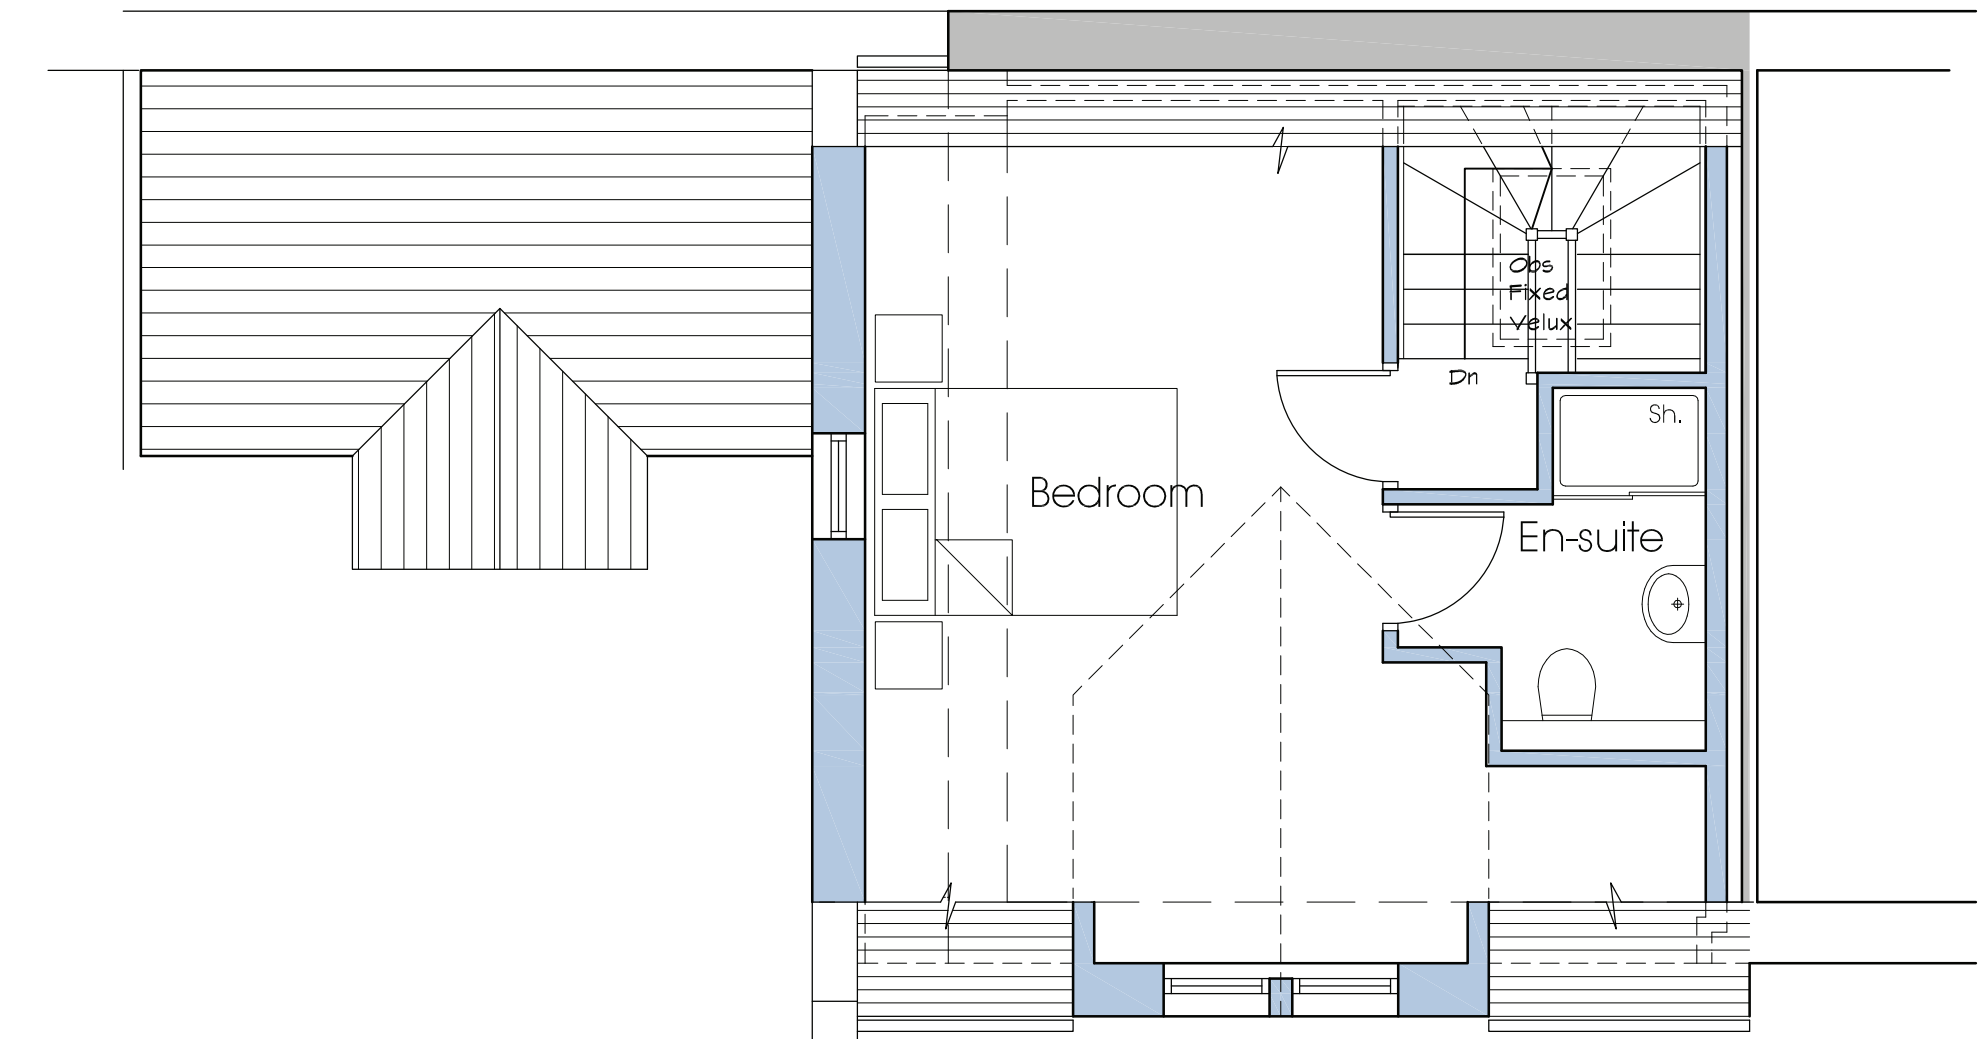


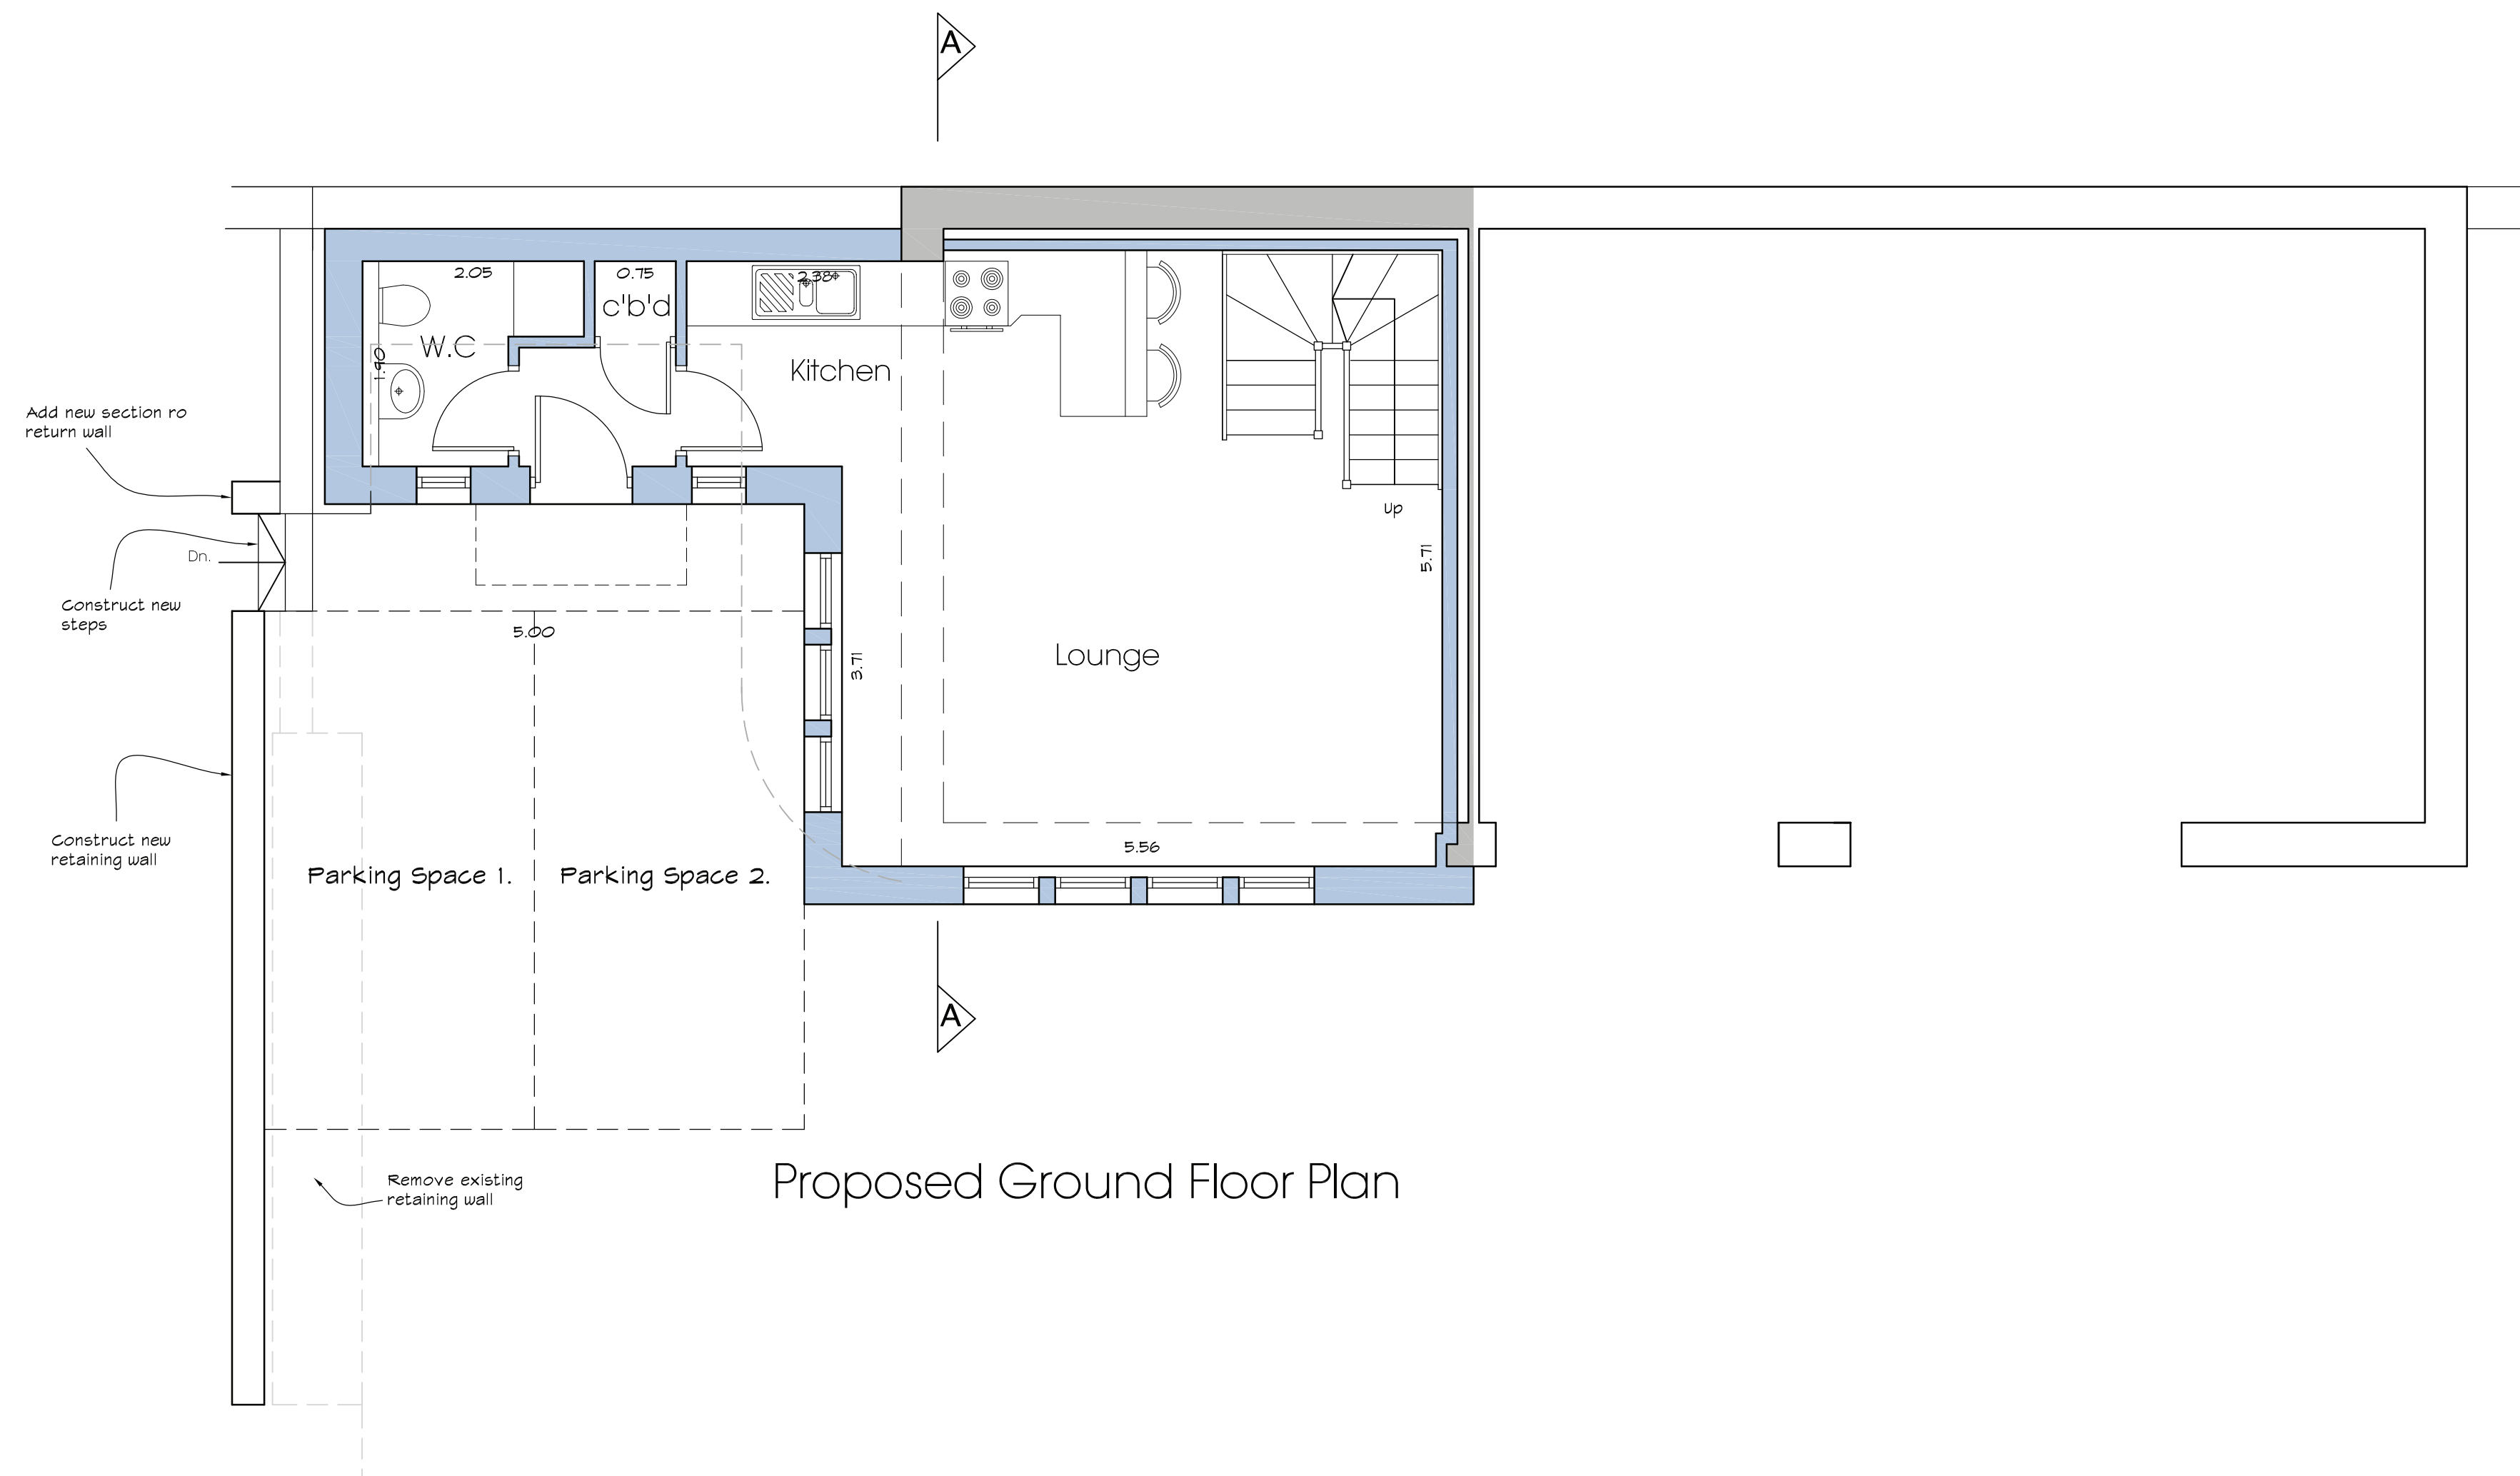

Proposed South East Elevation

Proposed South West Elevation

Section A - A

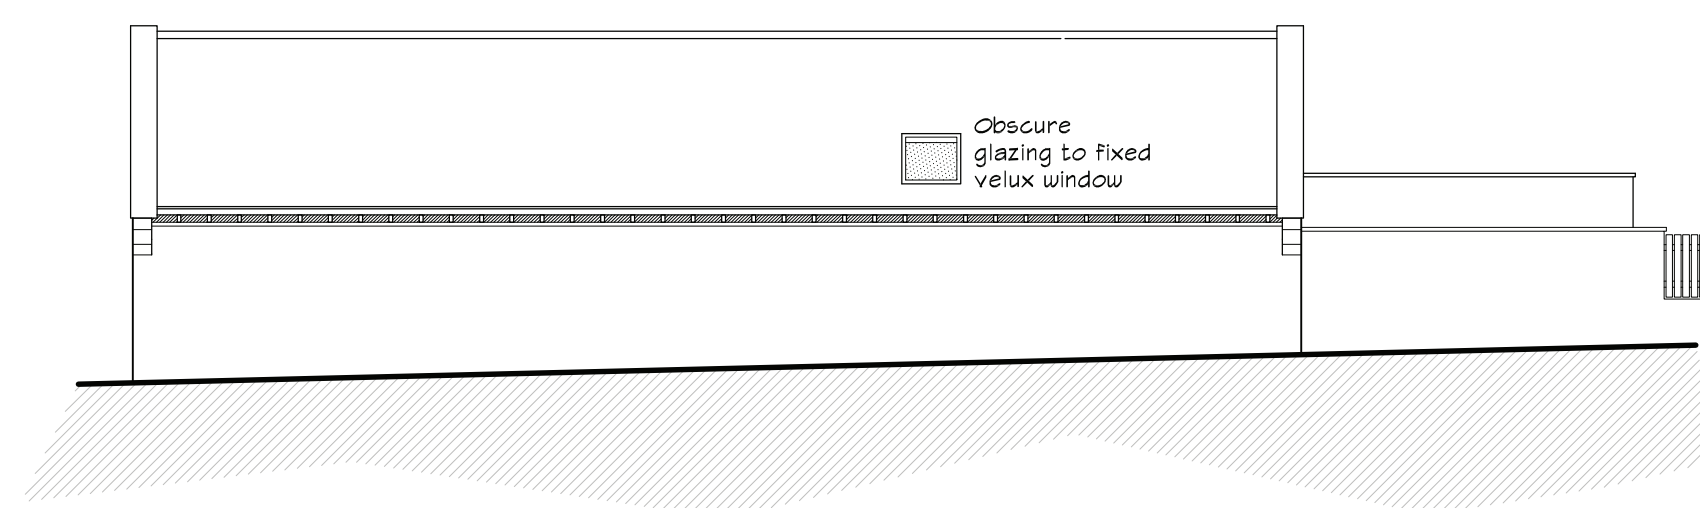

Proposed North West Elevation

Rev B - Garden wall relocated S.J.G. 26.09.11
Rev A - Neighbouring Dormer reinstated S.J.G. 04.07.11

REVISIONS:

Proposed Extension & Conversion
to form Annex

at 1a Dingley Road
Edgerton
Huddersfield
W. Yorkshire

for Mr V. Bains

Proposed Plans & Elevations

Farrar Bamforth Associates Ltd.

Chartered Architectural Technologists

51, Trinity Street, Huddersfield HD1 4DN
Tel. (01484) 424008 Fax. (01484) 512305
E-mail : design@farrarbamforth.co.uk
Website : www.farrarbamforth.co.uk

Drawn S.J.G.

Date 15.02.11

Scales 1:50 & 1:100 @ A1

Drawing No. 11/D07/03

Rev. B