




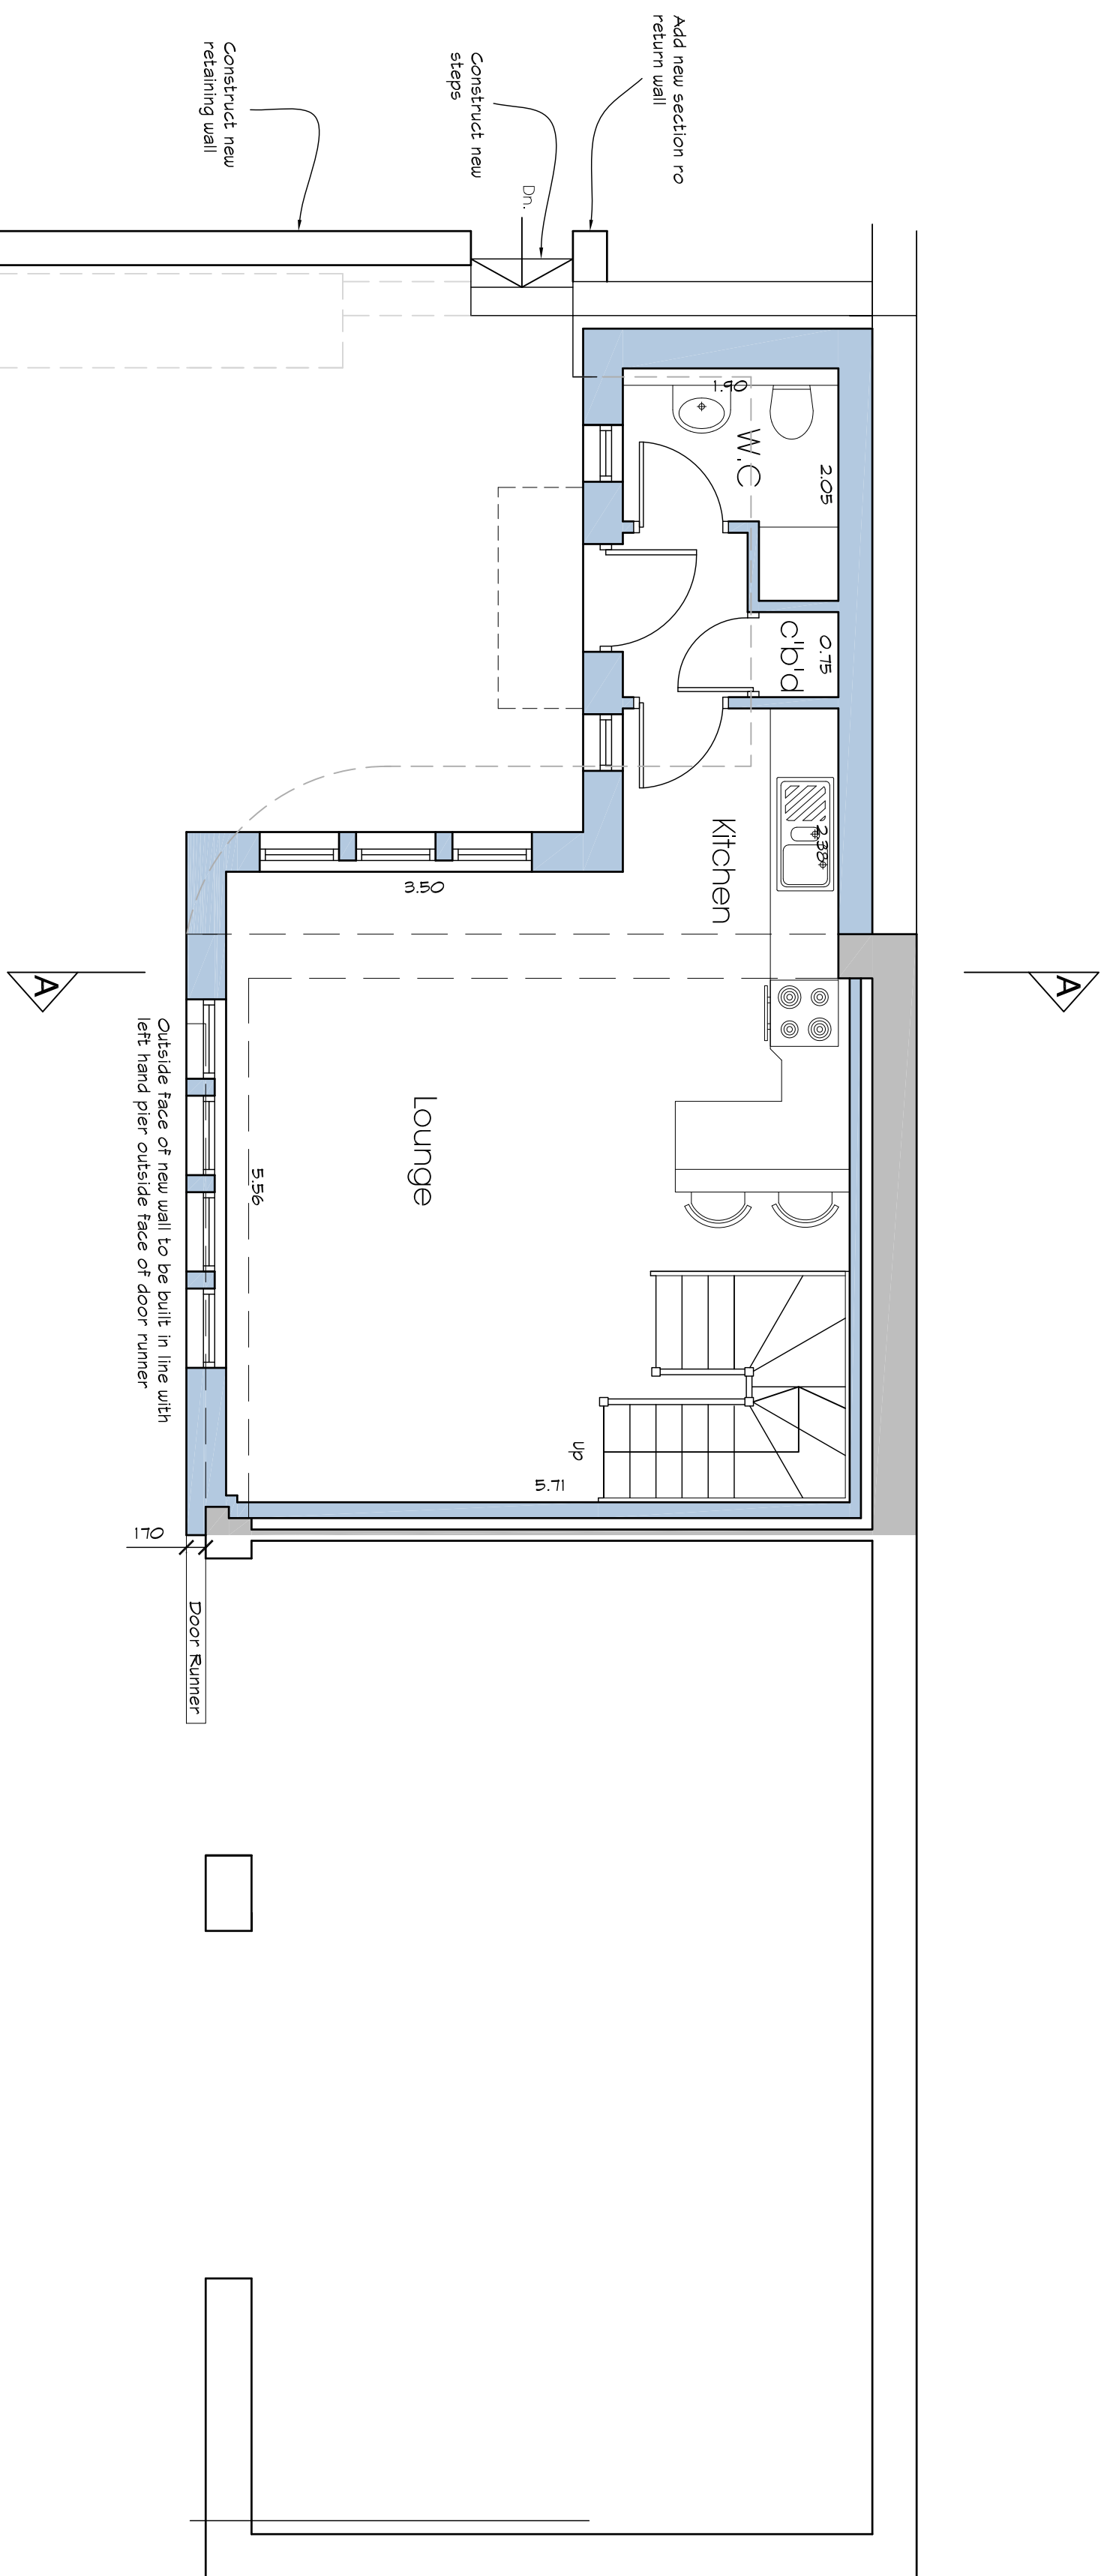


Proposed Ground Floor Plan

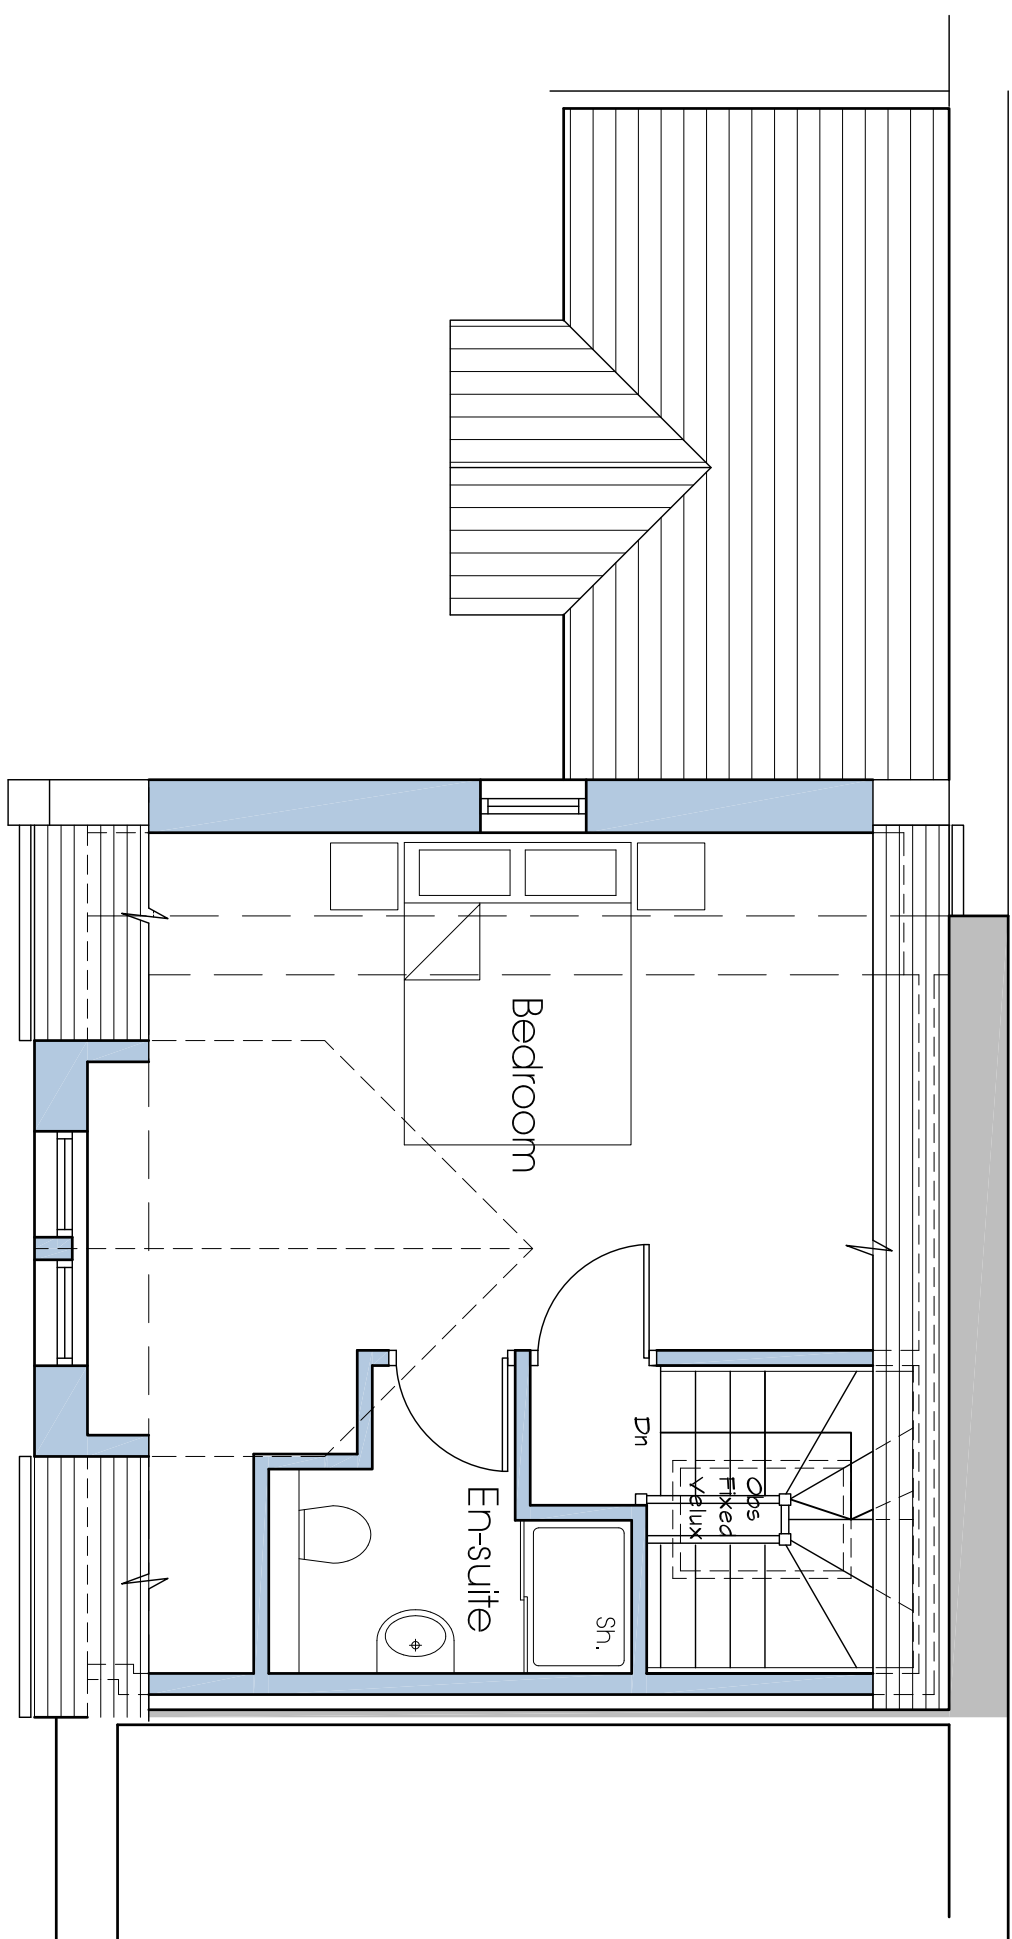


Proposed First Floor Plan

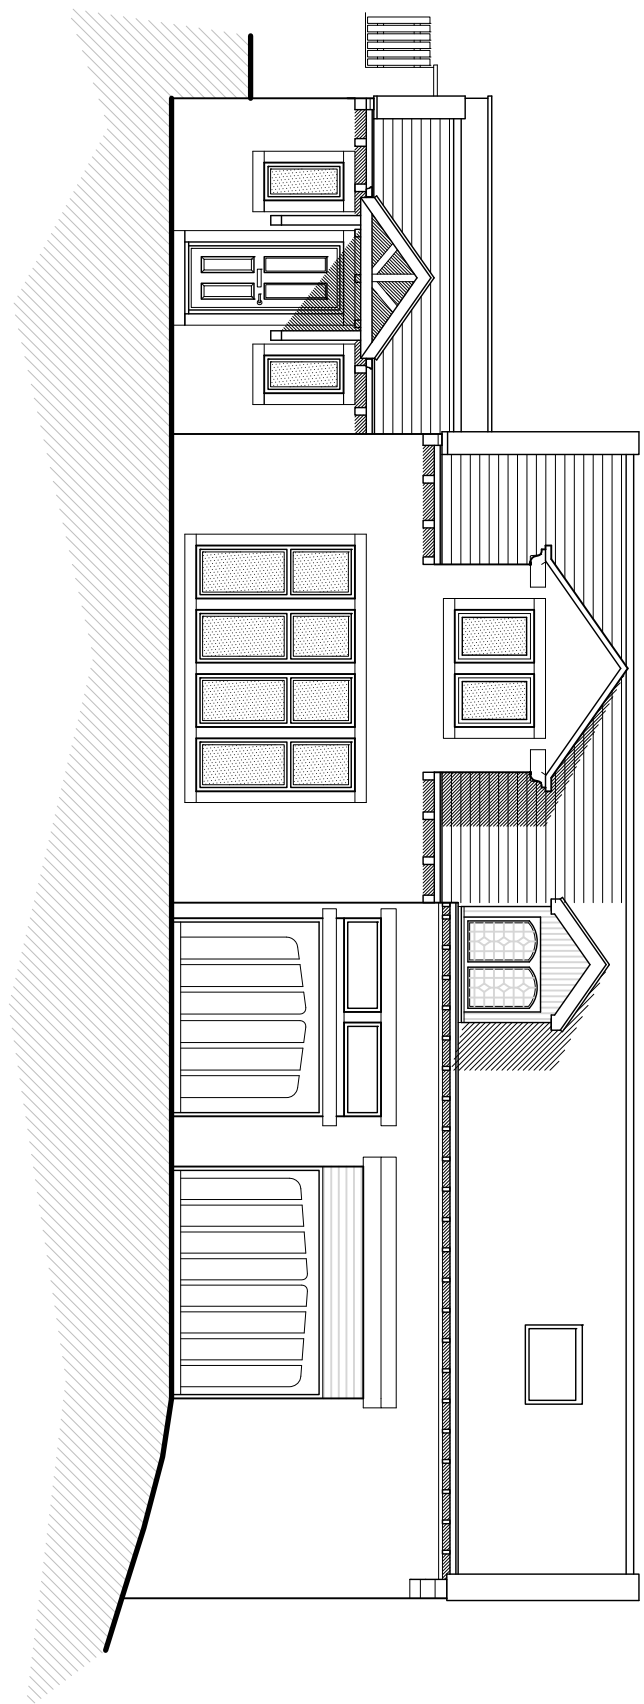


Proposed South East Elevation

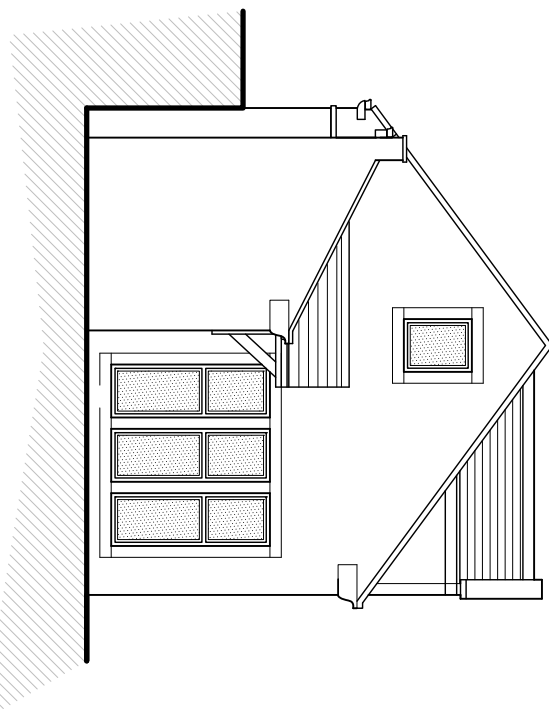

Proposed South West Elevation

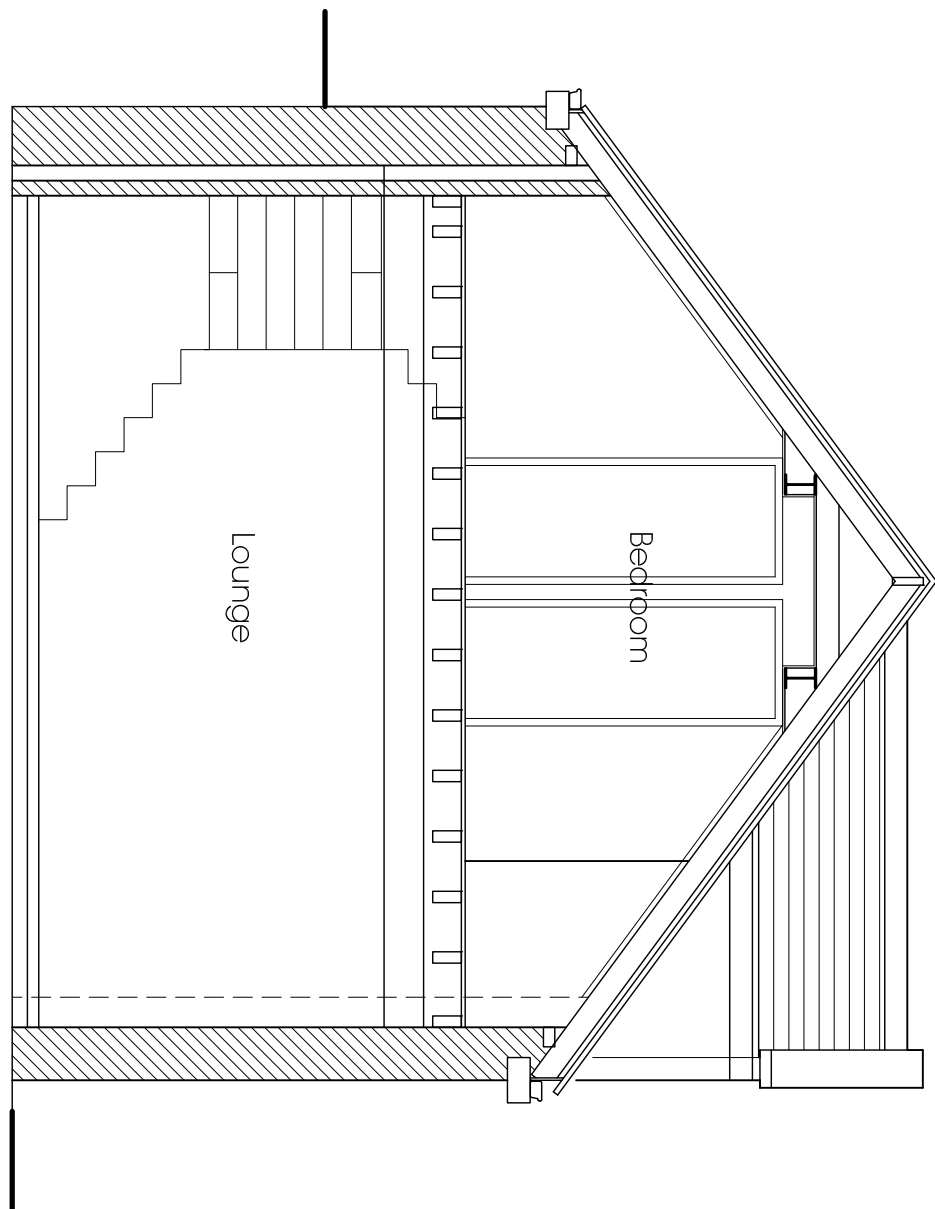

Section A - A

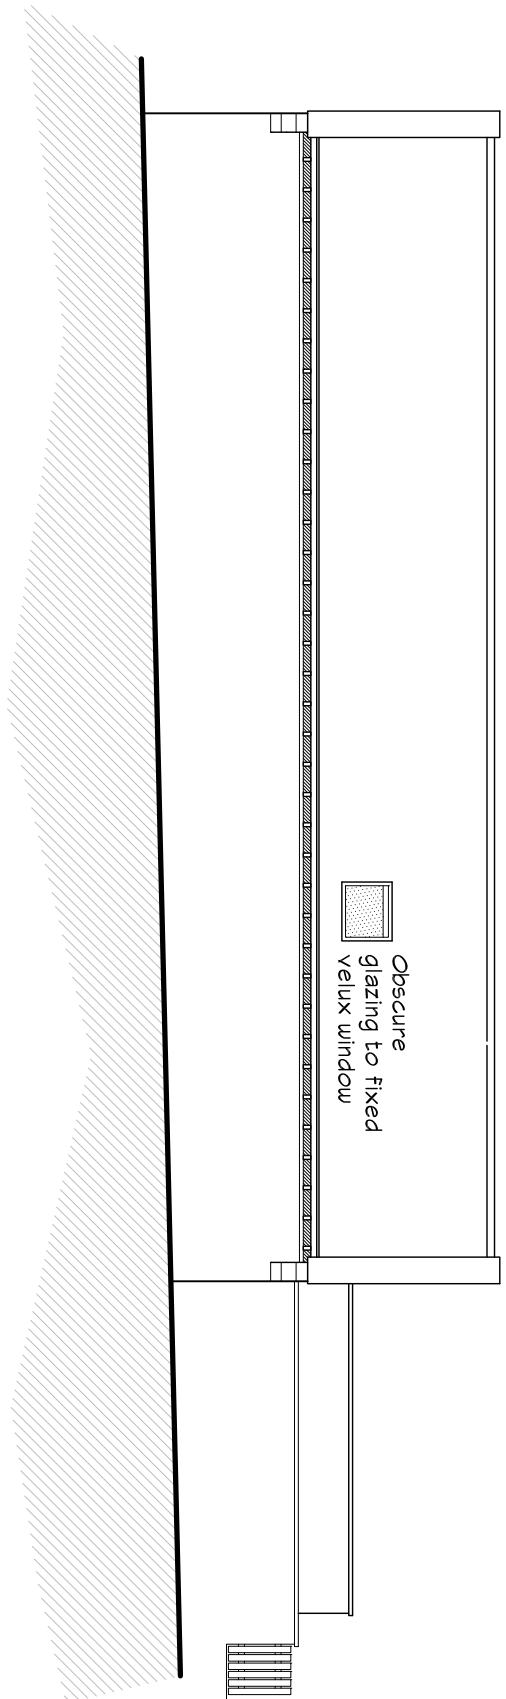

Proposed North West Elevation

Rev C - Front Wall repositioned
Rev B - Garden wall relocated
Rev A - Neighbouring Dormer reinstated

S/G 29.11.11
S/G 26.09.11
S/G 04.07.11

REVISIONS:

Proposed Extension & Conversion
to form Annex

at 1a Dingley Road
Edgerton
Huddersfield
W. Yorkshire

for Mr V. Bains

Proposed Plans & Elevations

Farrar Barnforth Associates Ltd.

Chartered Architectural Technologists

51, Trinity Street, Huddersfield HD1 4DN
Tel. (01484) 424008 Fax. (01484) 512305
E-mail: design@farrarbarnforth.co.uk
Website: www.farrarbarnforth.co.uk

Drawn	S/G
Date	15.02.11
Scales	1:50 & 1:100 @ A1
Drawing No.	11/D07/03
Rev. C	