



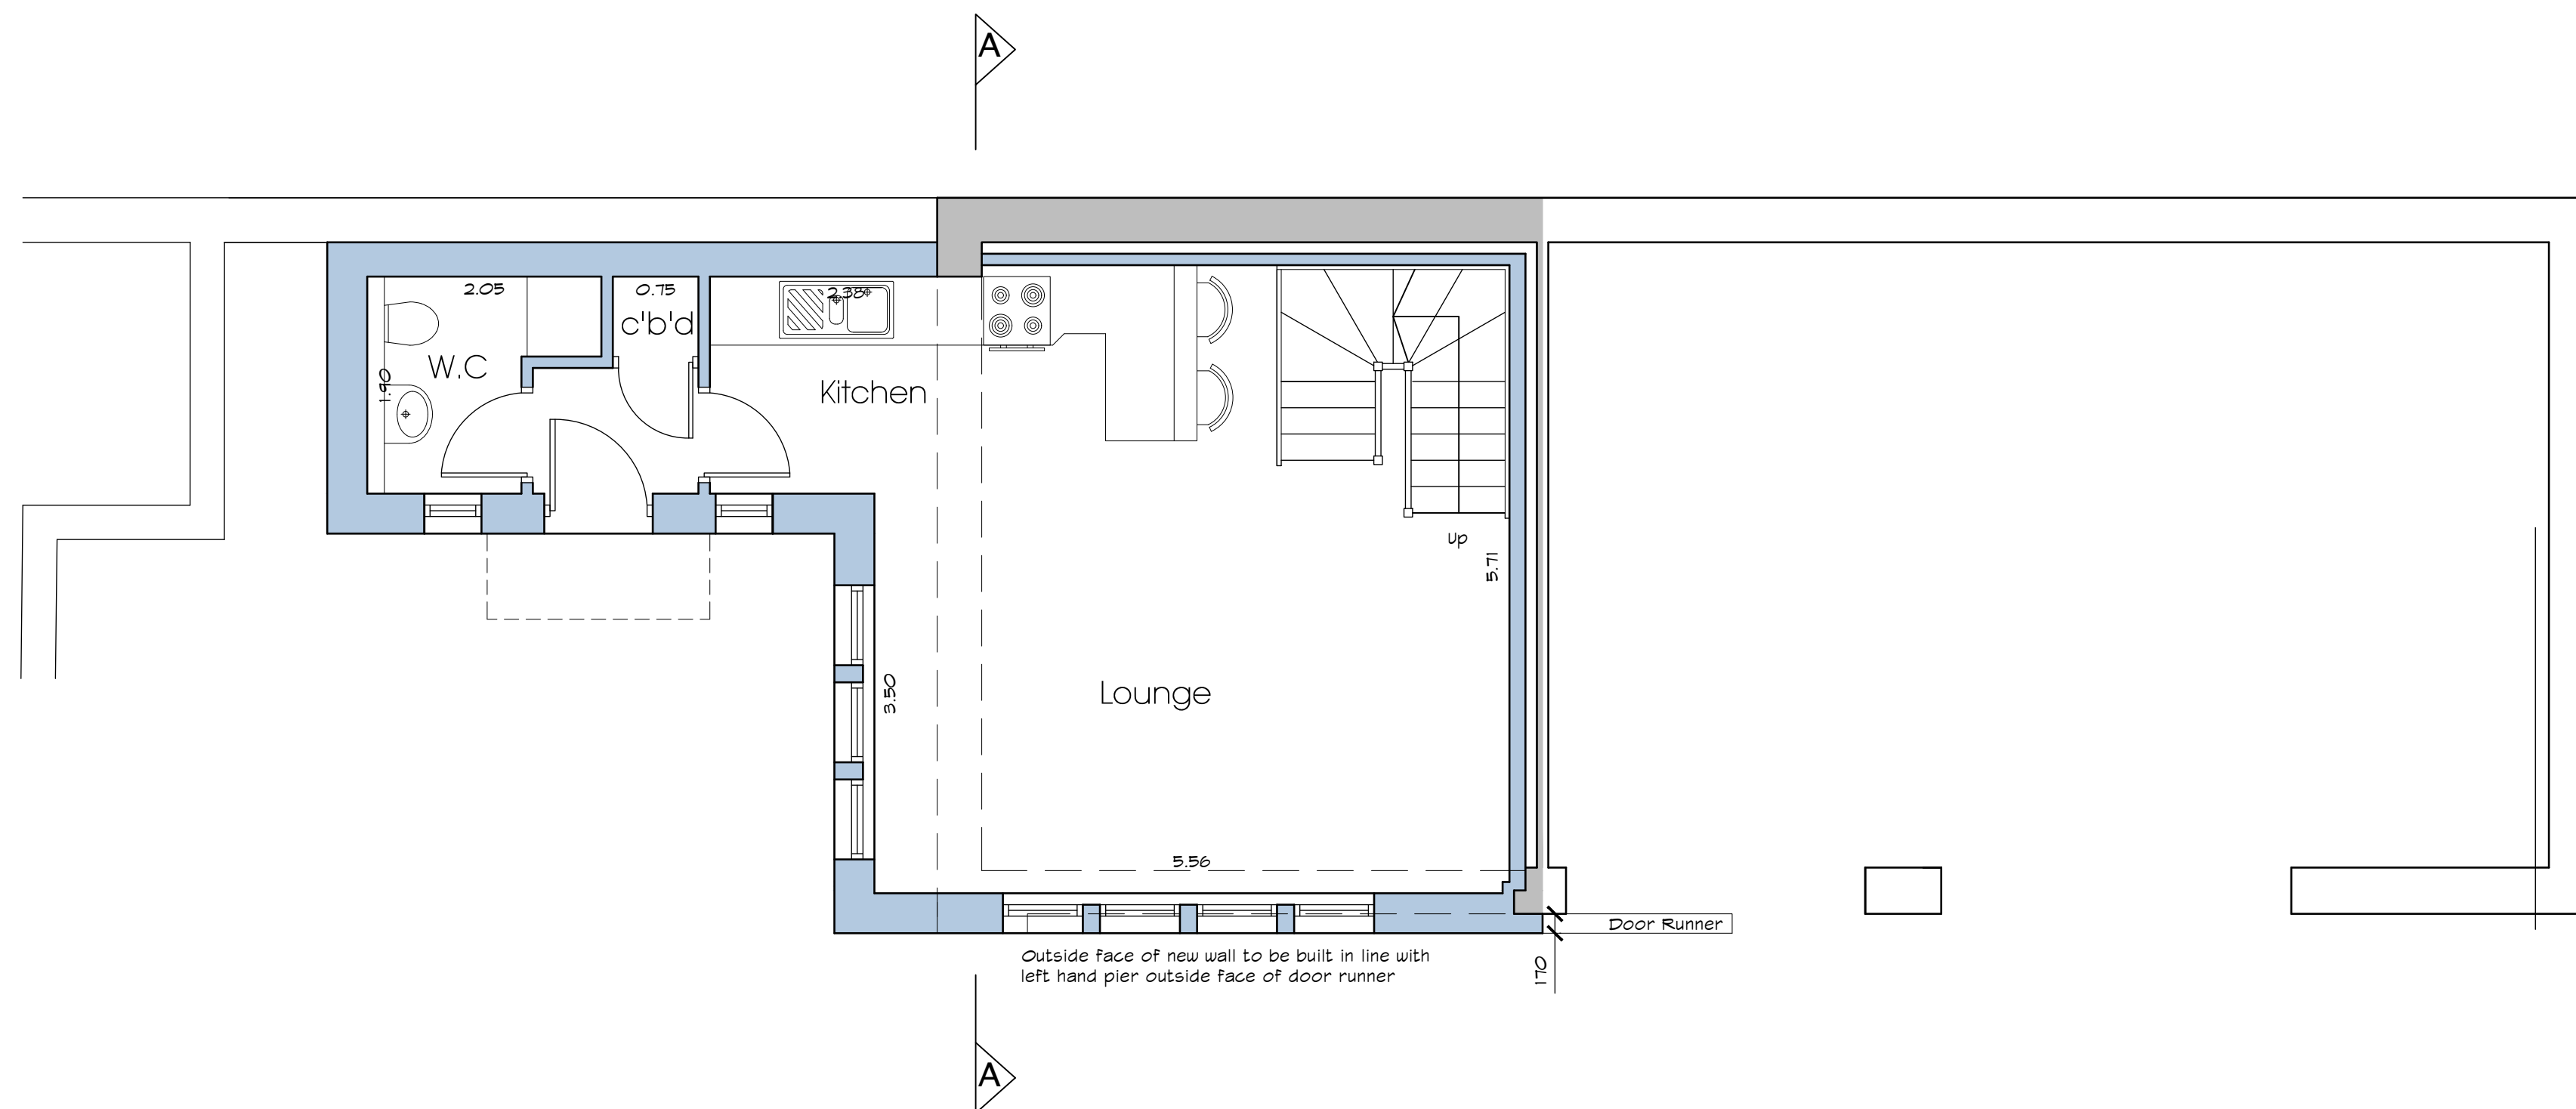


Proposed Ground Floor Plan

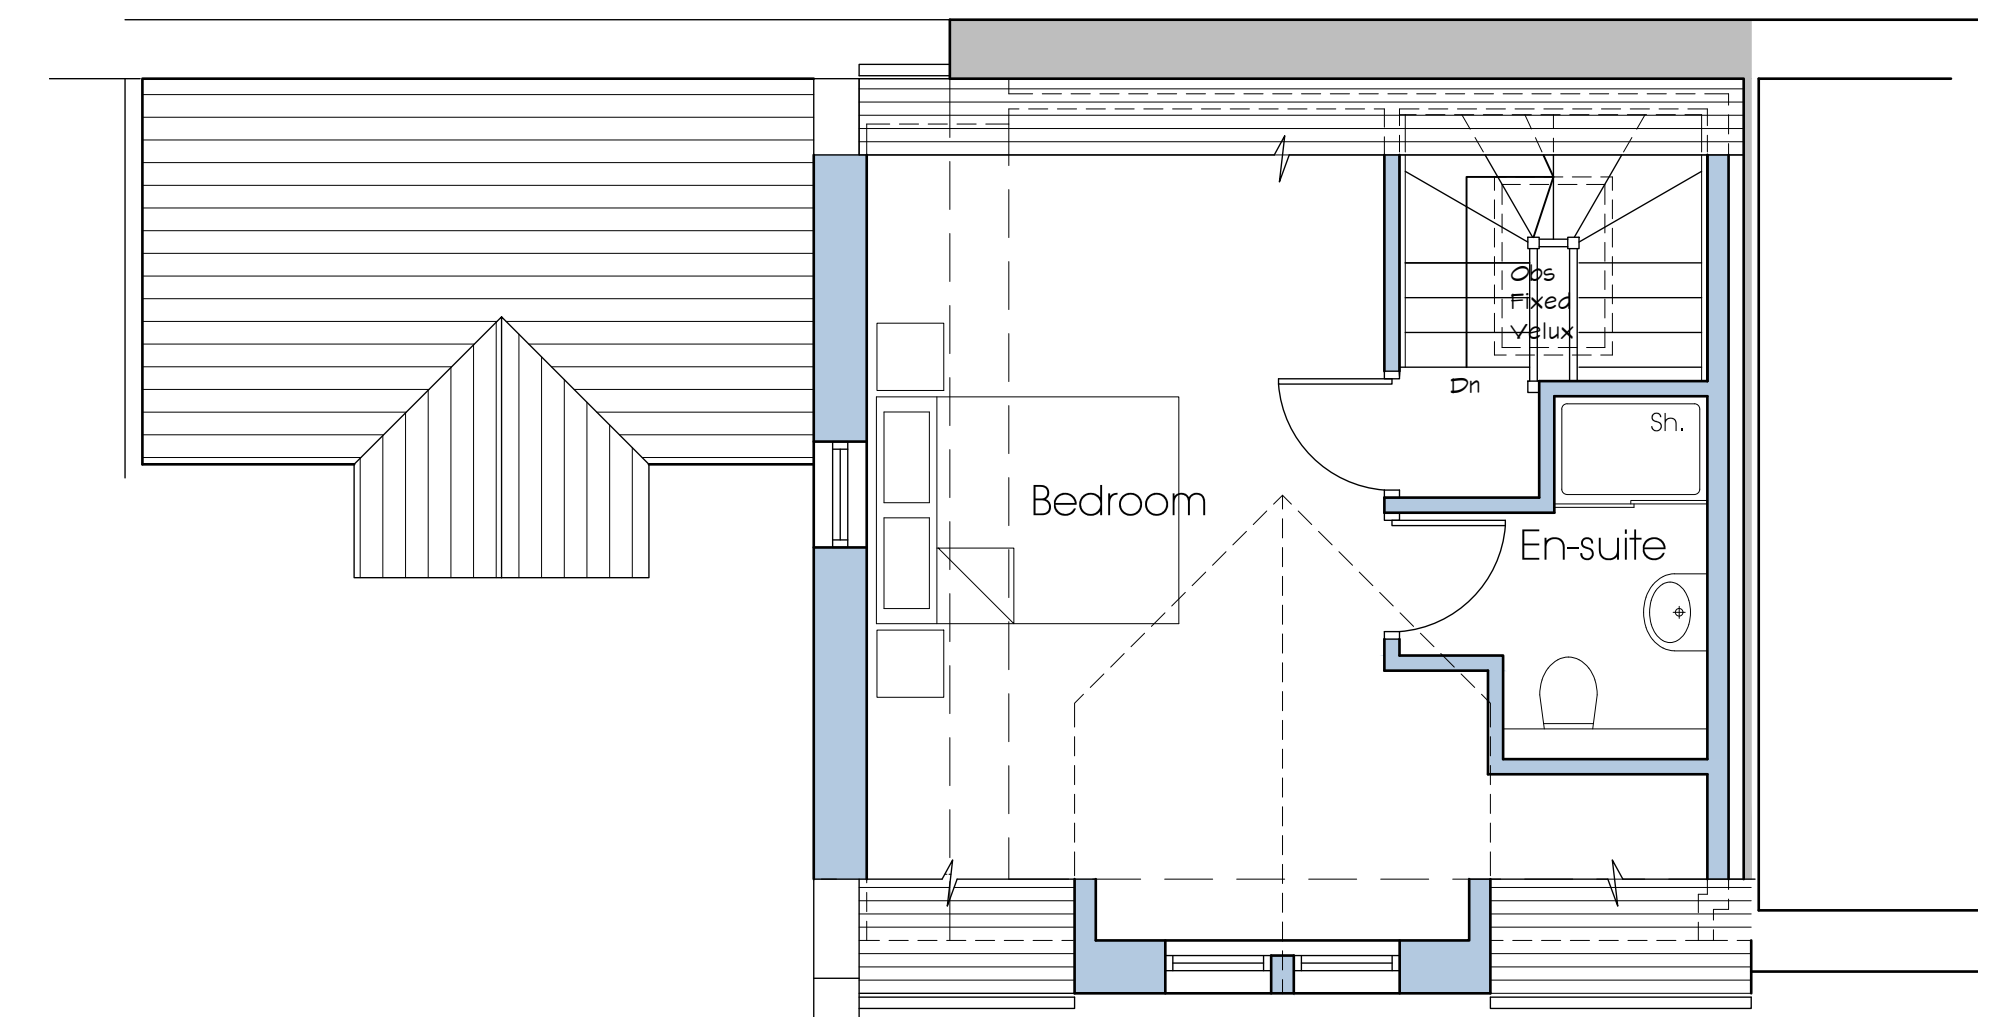


Proposed First Floor Plan




Proposed South East Elevation

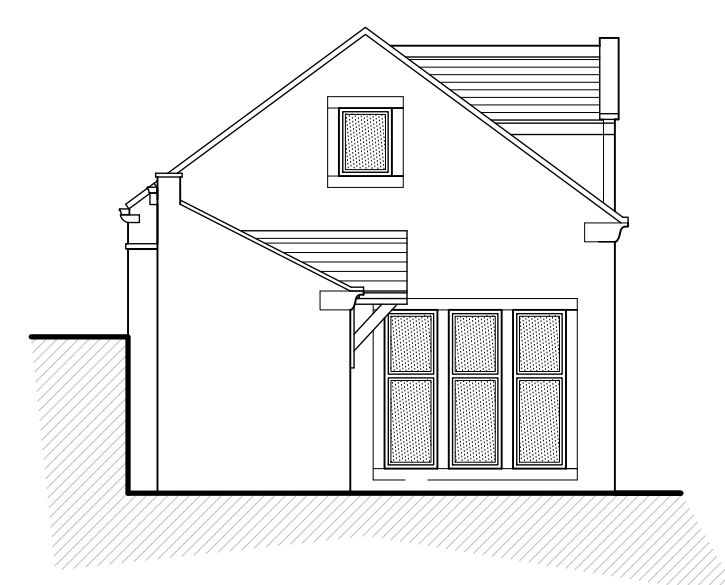

Proposed South West Elevation

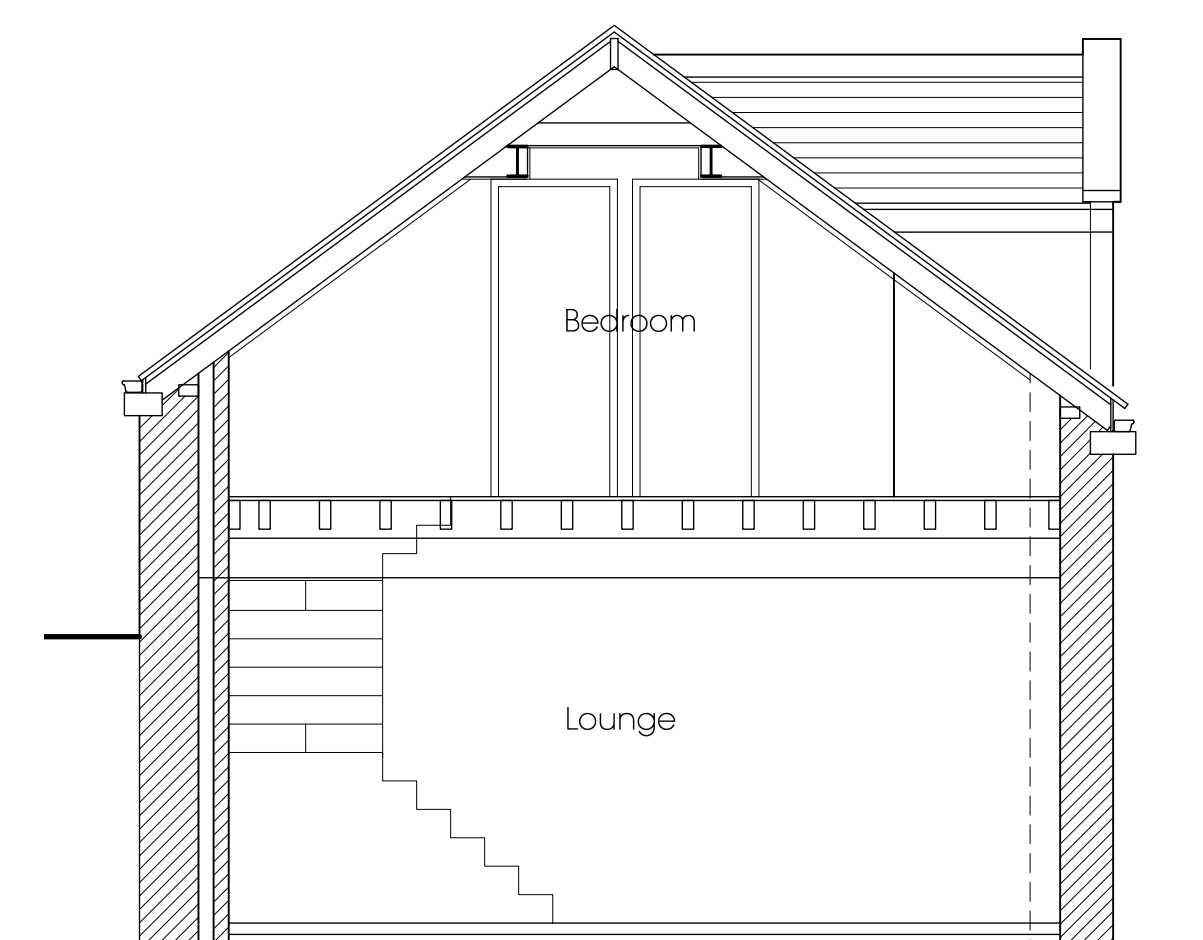

Section A - A

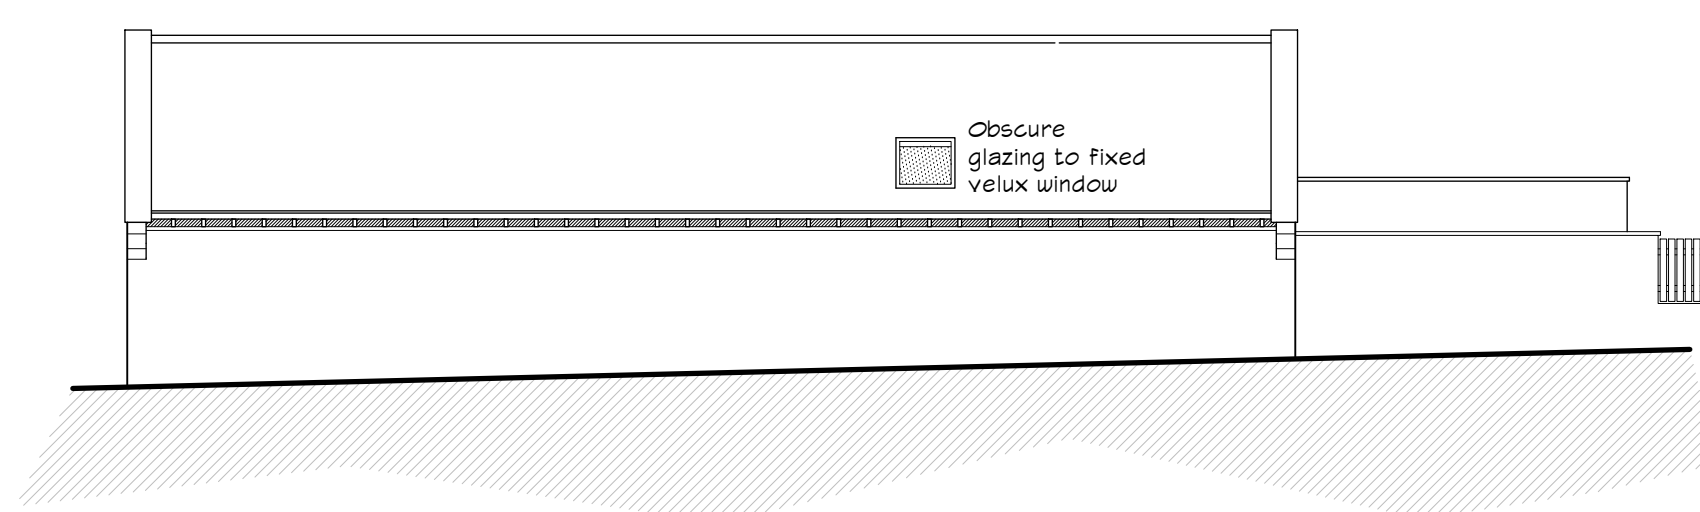

Proposed North West Elevation

Rev D - Amended to site plan ED 28.04.21
Rev C - Front Wall repositioned SJG 29.11.11
Rev B - Garden wall relocated SJG 26.09.11
Rev A - Neighbouring Dormer reinstated SJG 04.07.11

REVISIONS:

Proposed Extension & Conversion
to form Annex

at 1a Dingley Road
Edgerton
Huddersfield
W. Yorkshire

for Mr V. Bains

Proposed Plans & Elevations

Farrar Bamforth Associates Ltd.

Chartered Architectural Technologists

51, Trinity Street, Huddersfield HD1 4DN
Tel. (01484) 424008 Fax. (01484) 512305
E-mail : design@farrarbamforth.co.uk
Website : www.farrarbamforth.co.uk

Drawn	SJG
Date	15.02.11
Scales	1:50 & 1:100 @ A1
Drawing No.	20/D68/03
Rev.	D