



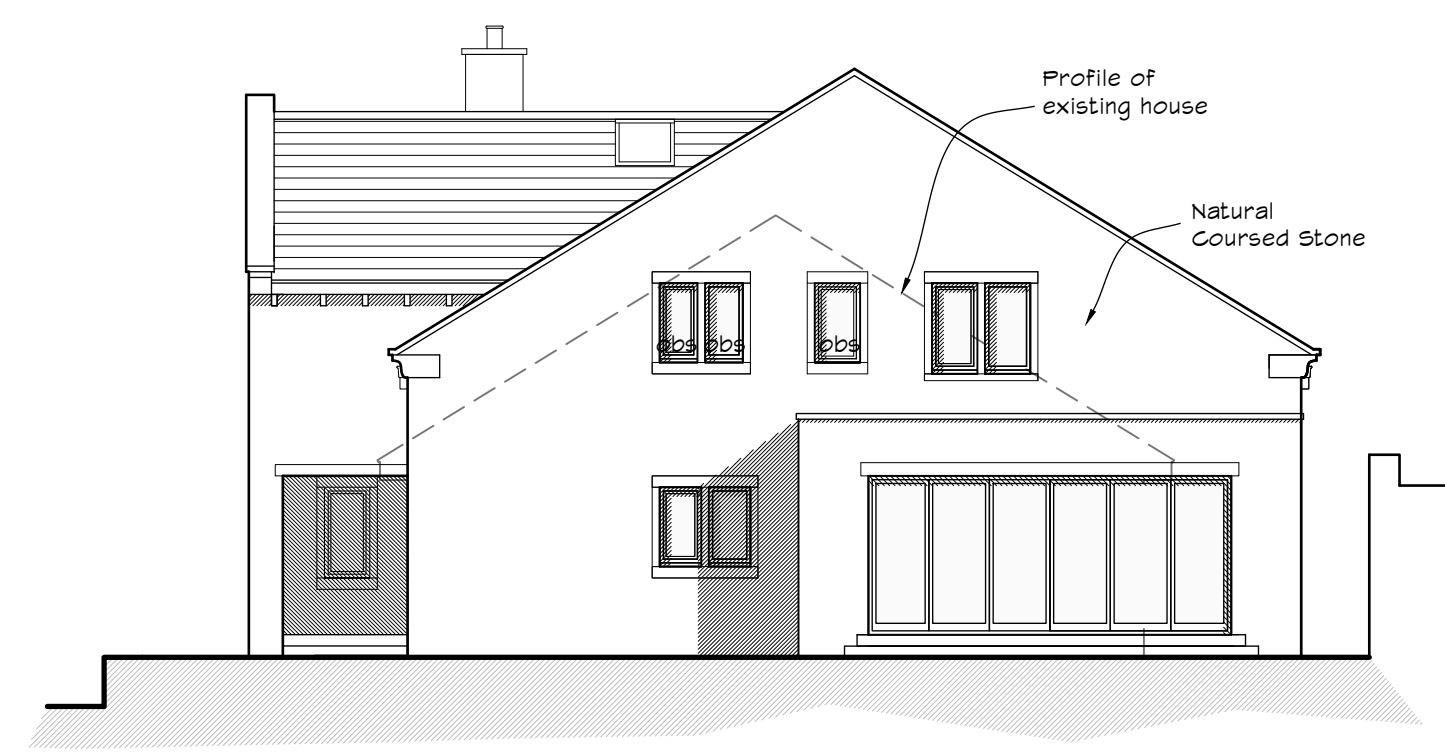

Proposed North East Elevation

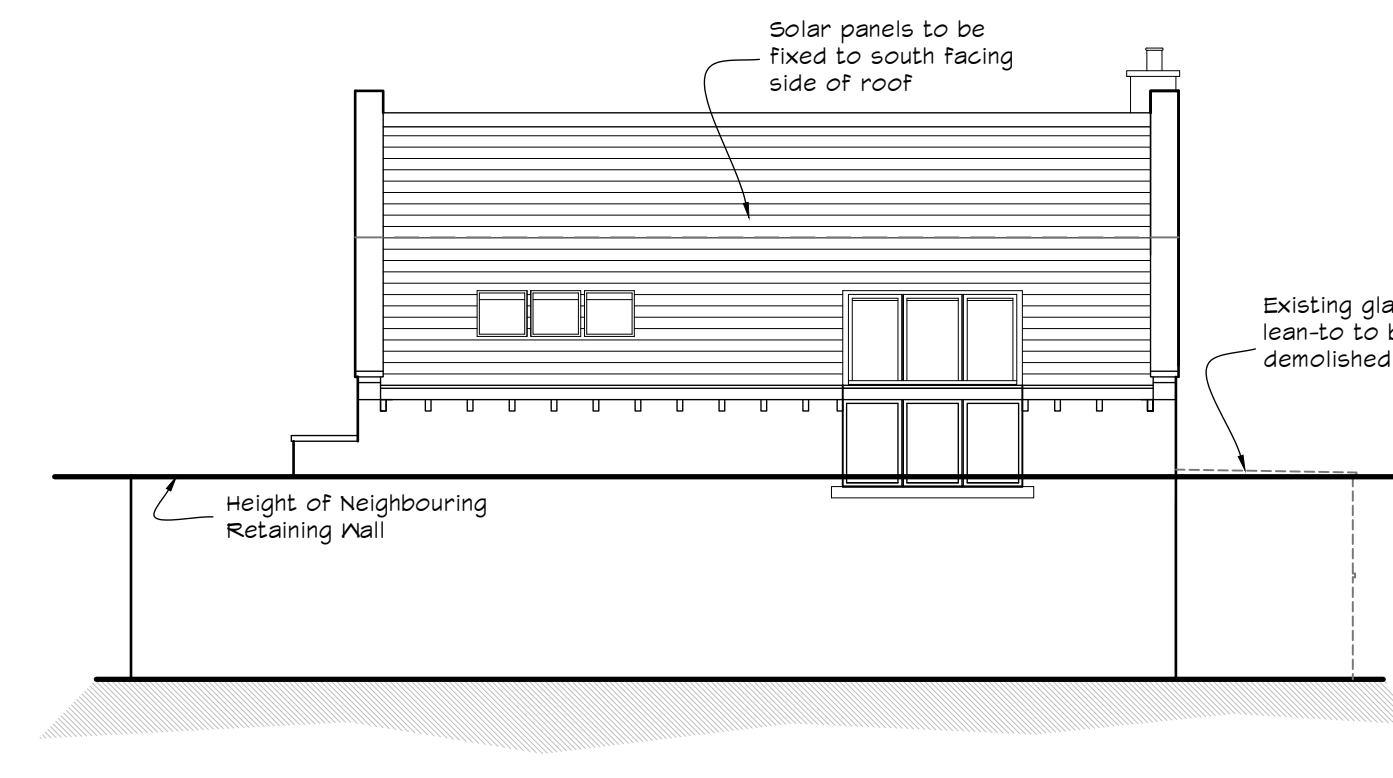


Proposed North West Elevation




Proposed South West Elevation



Proposed South East Elevation

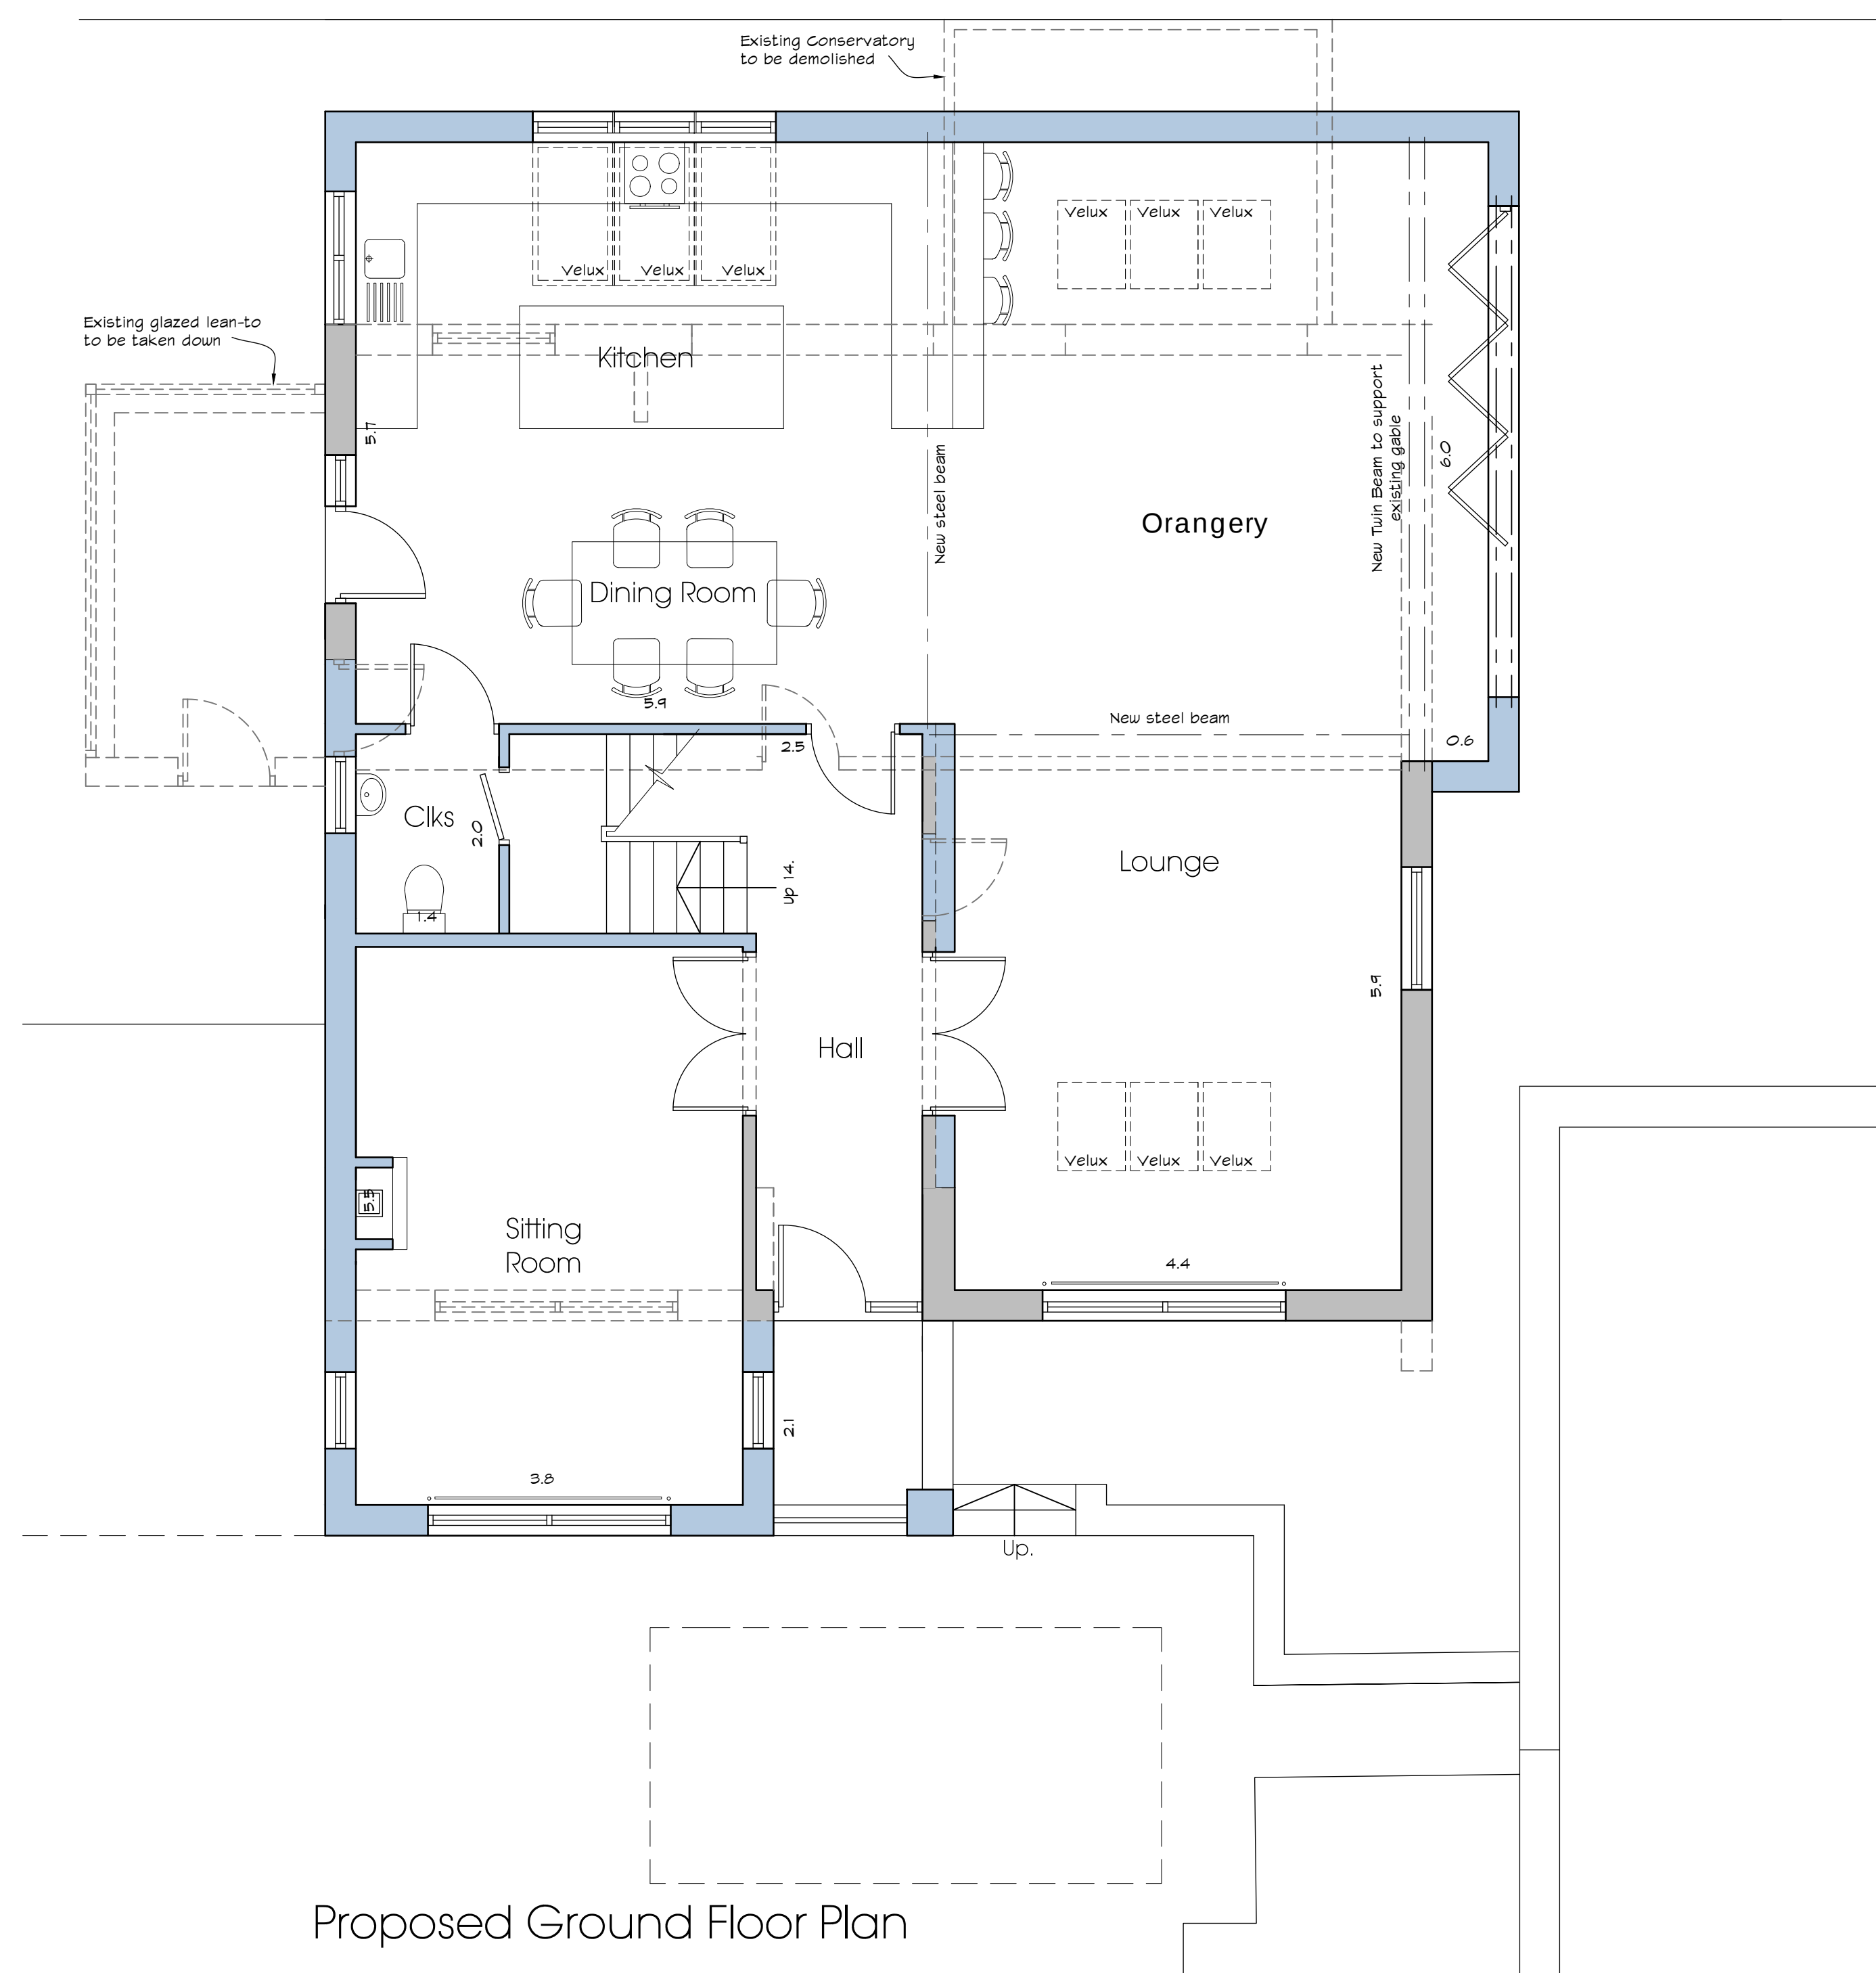

Proposed Ground Floor Plan

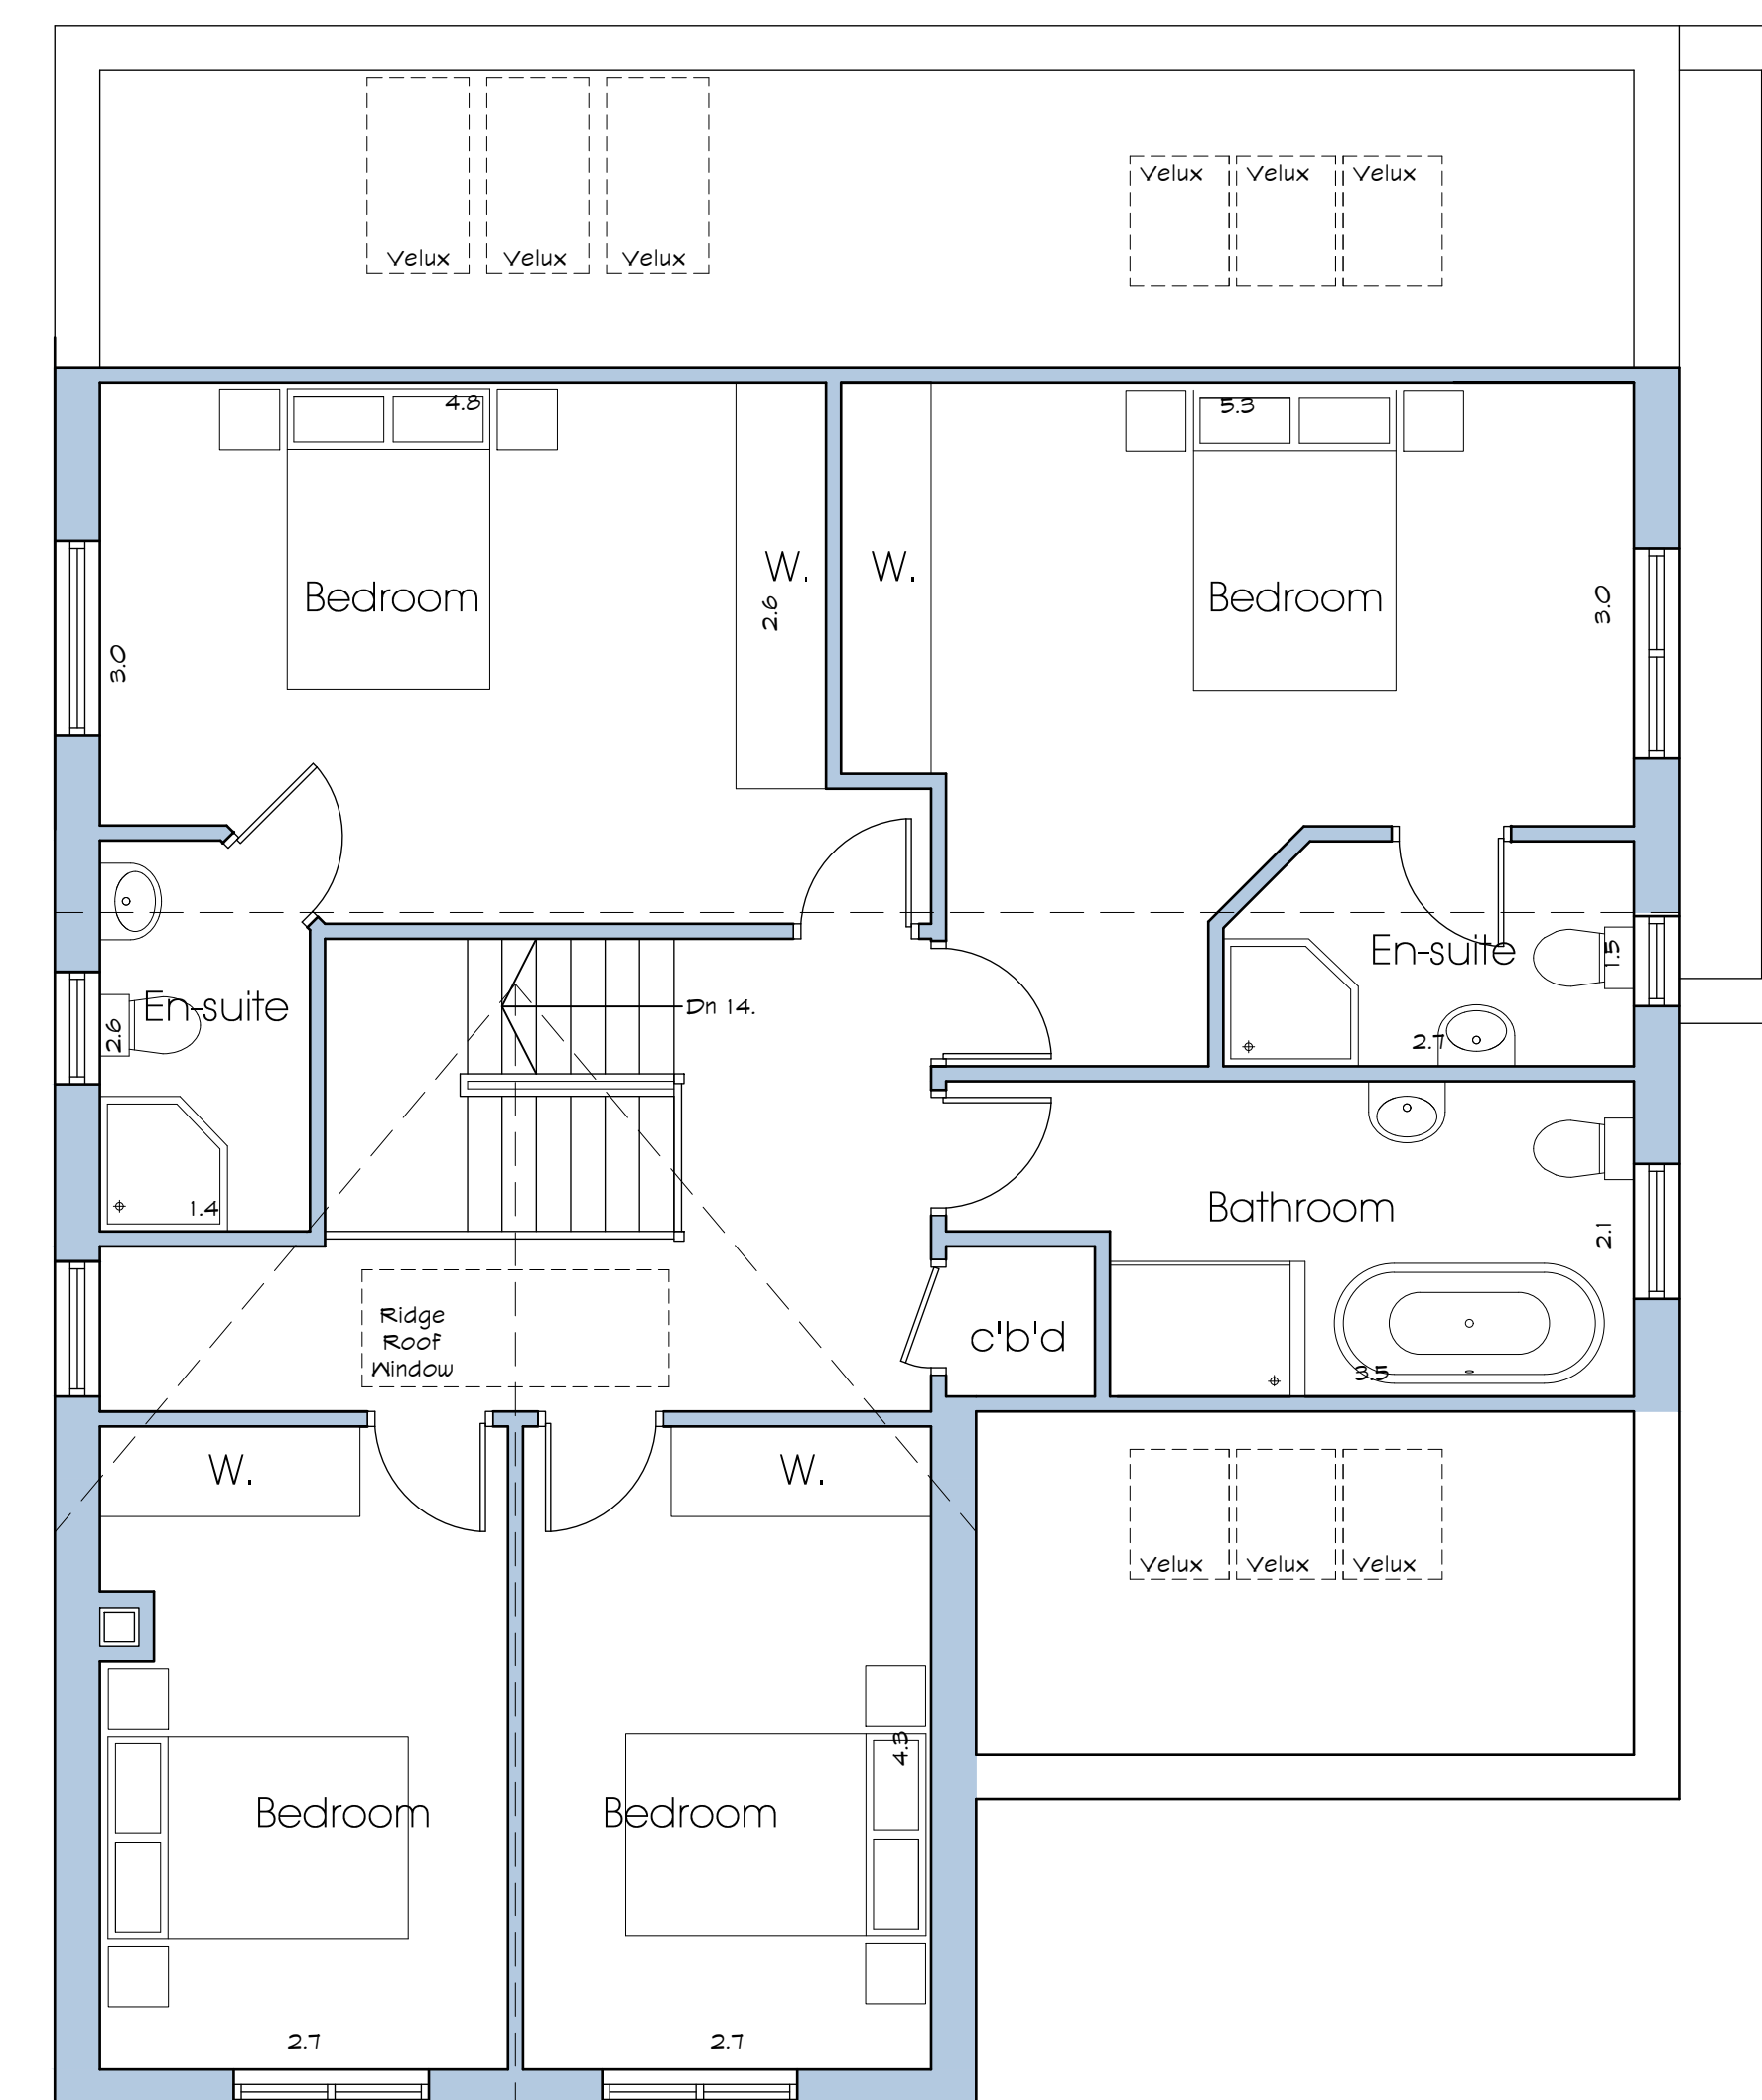

Proposed First Floor Plan

Rev C - Orangery reduced in depth ED 09.02.22
 Rev B - Amended to site plan ED 28.04.21
 Rev A - Scheme reduced inline with Planning Comments SJG 21.01.14

REVISIONS:

Proposed Partial Demolition &
 Rebuild into Two Storey Dwelling

at Coachways
 1a Dingley Road
 Edgerton
 Huddersfield
 W. Yorkshire

for Mr V. Bains

Proposed Plans & Elevations

Farrar Bamforth Associates Ltd.

Chartered Architectural Technologists

51, Trinity Street, Huddersfield HD1 4DN
 Tel. (01484) 424008 Fax. (01484) 512305
 E-mail : design@farrarbamforth.co.uk
 Website : www.farrarbamforth.co.uk

Drawn SJG

Date 06.08.13

Scales 1:50 @ A1

Drawing No. 20/D68/02

Rev. C