


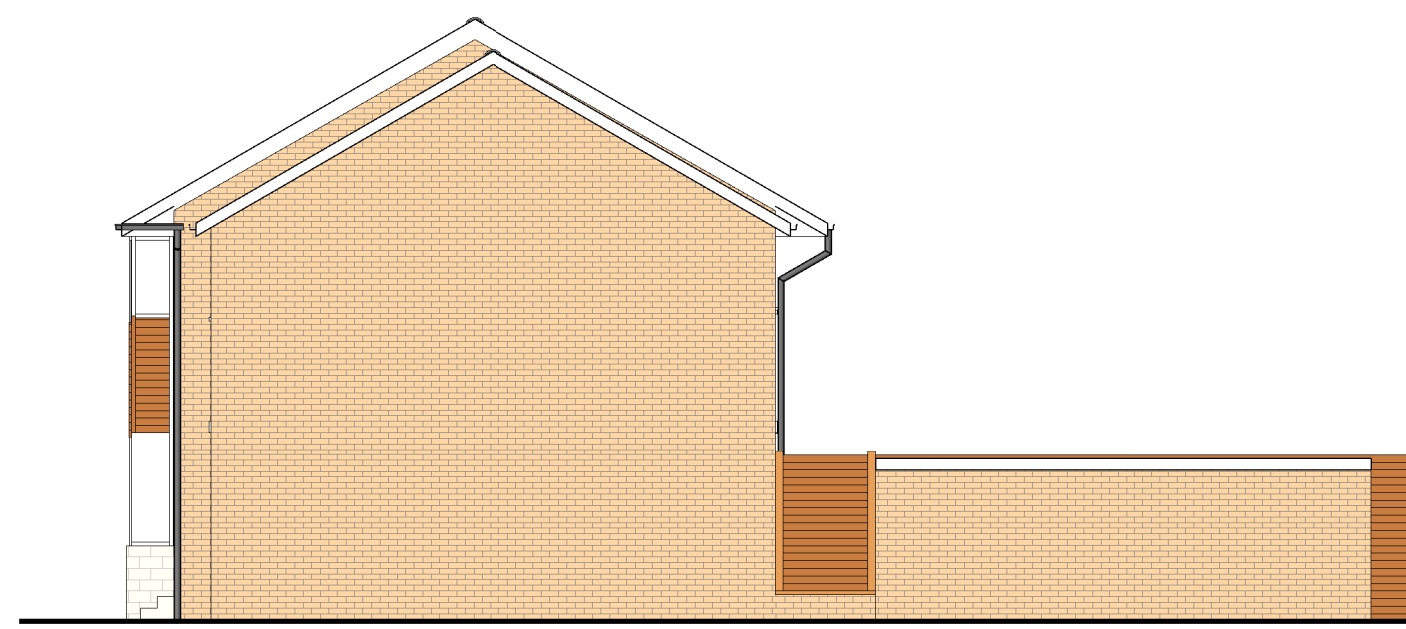


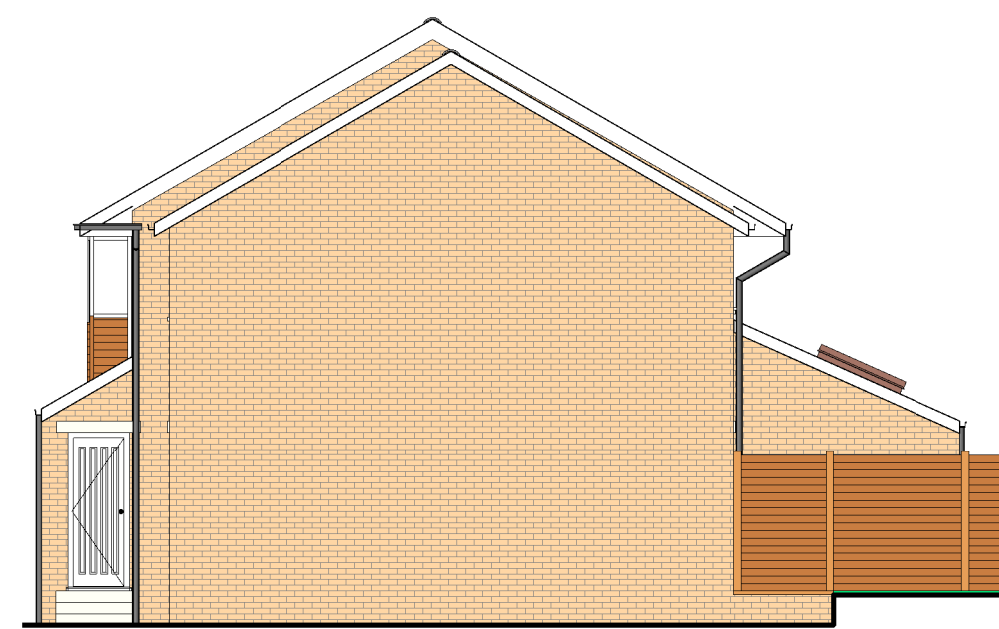


Side Elevation E  
1 : 100

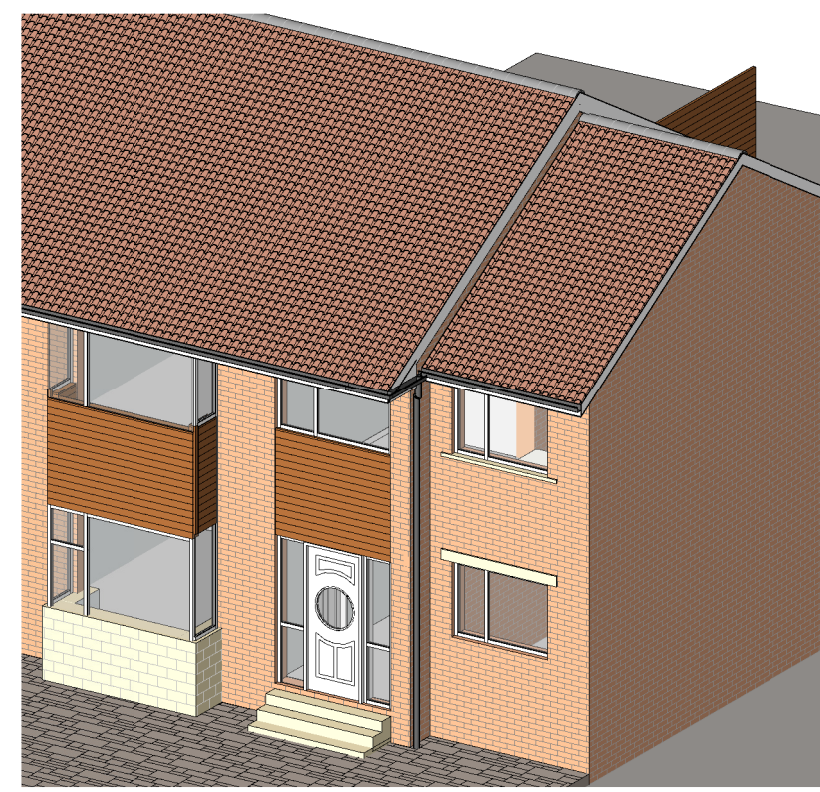



Side Elevation E  
1 : 100

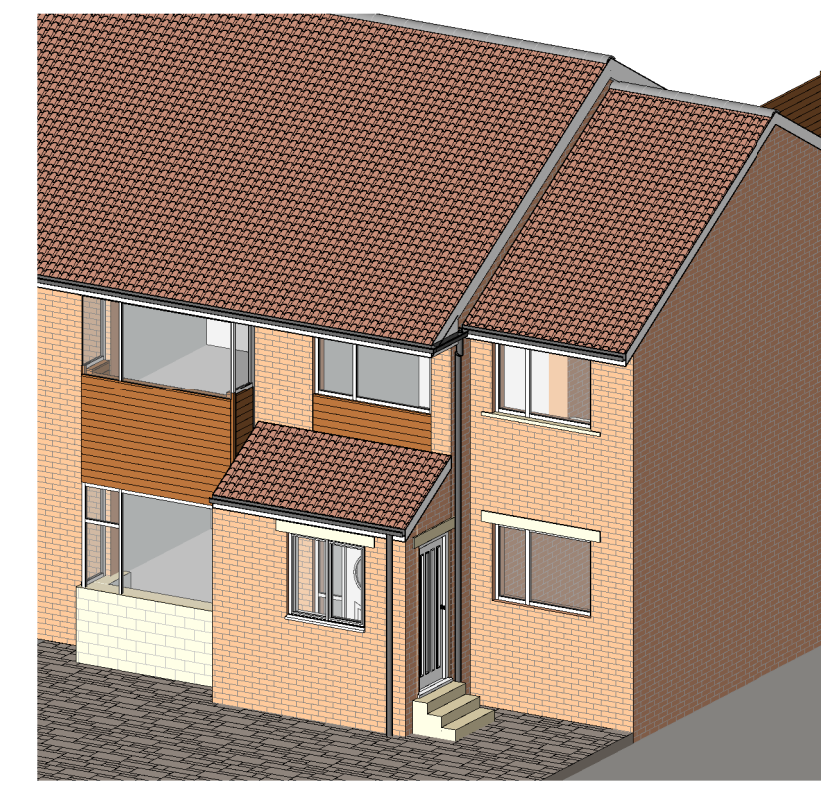

Rear Elevation N  
1 : 100

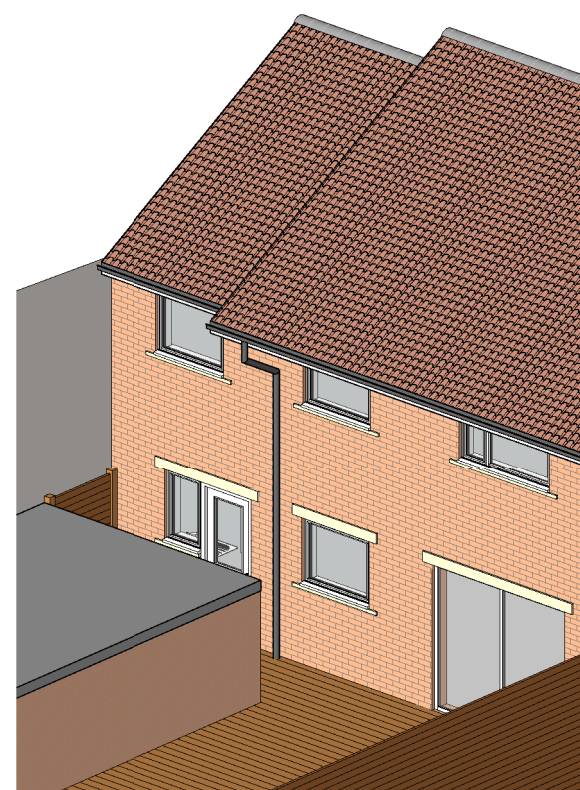


Rear Elevation N  
1 : 100

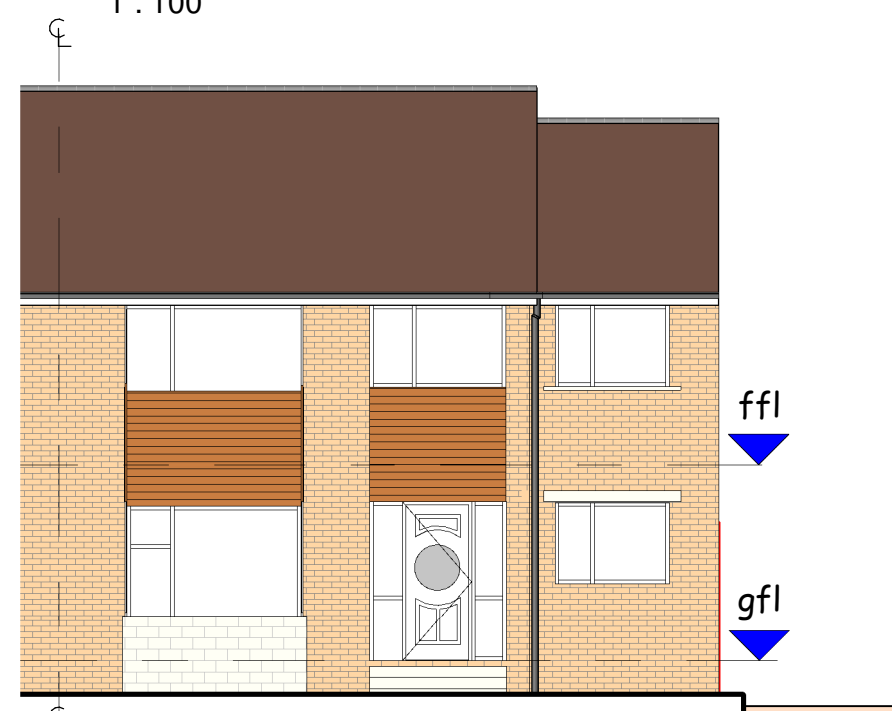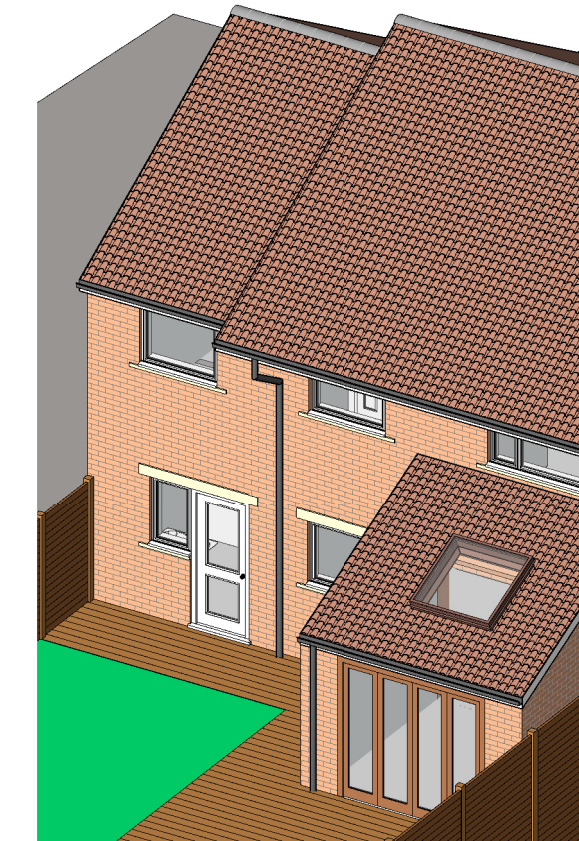




Front Elevation S  
1 : 100





Front Elevation S  
1 : 100

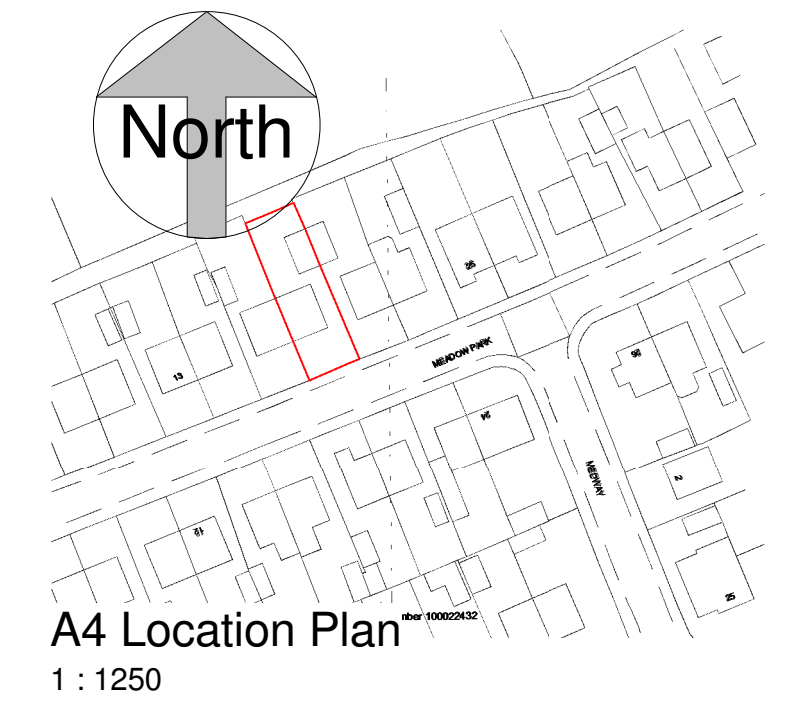



A4 Location Plan  
1 : 1250

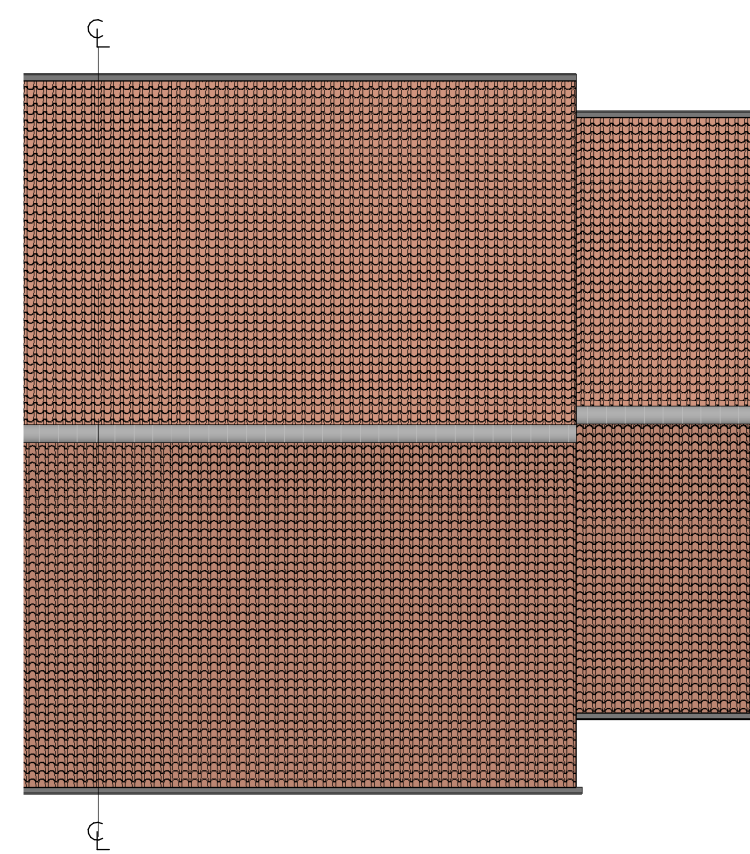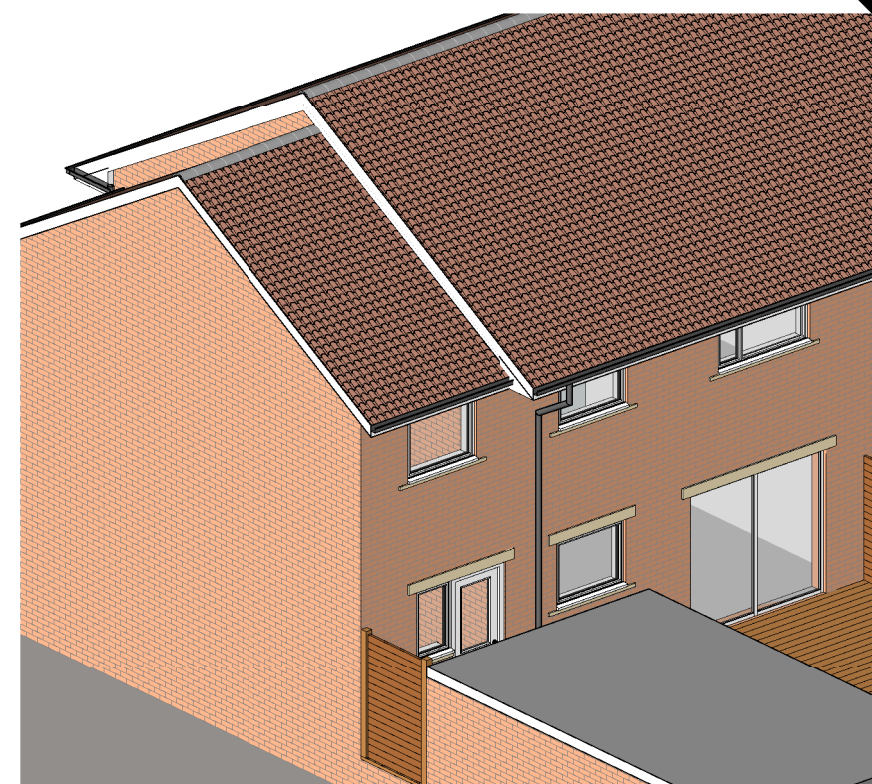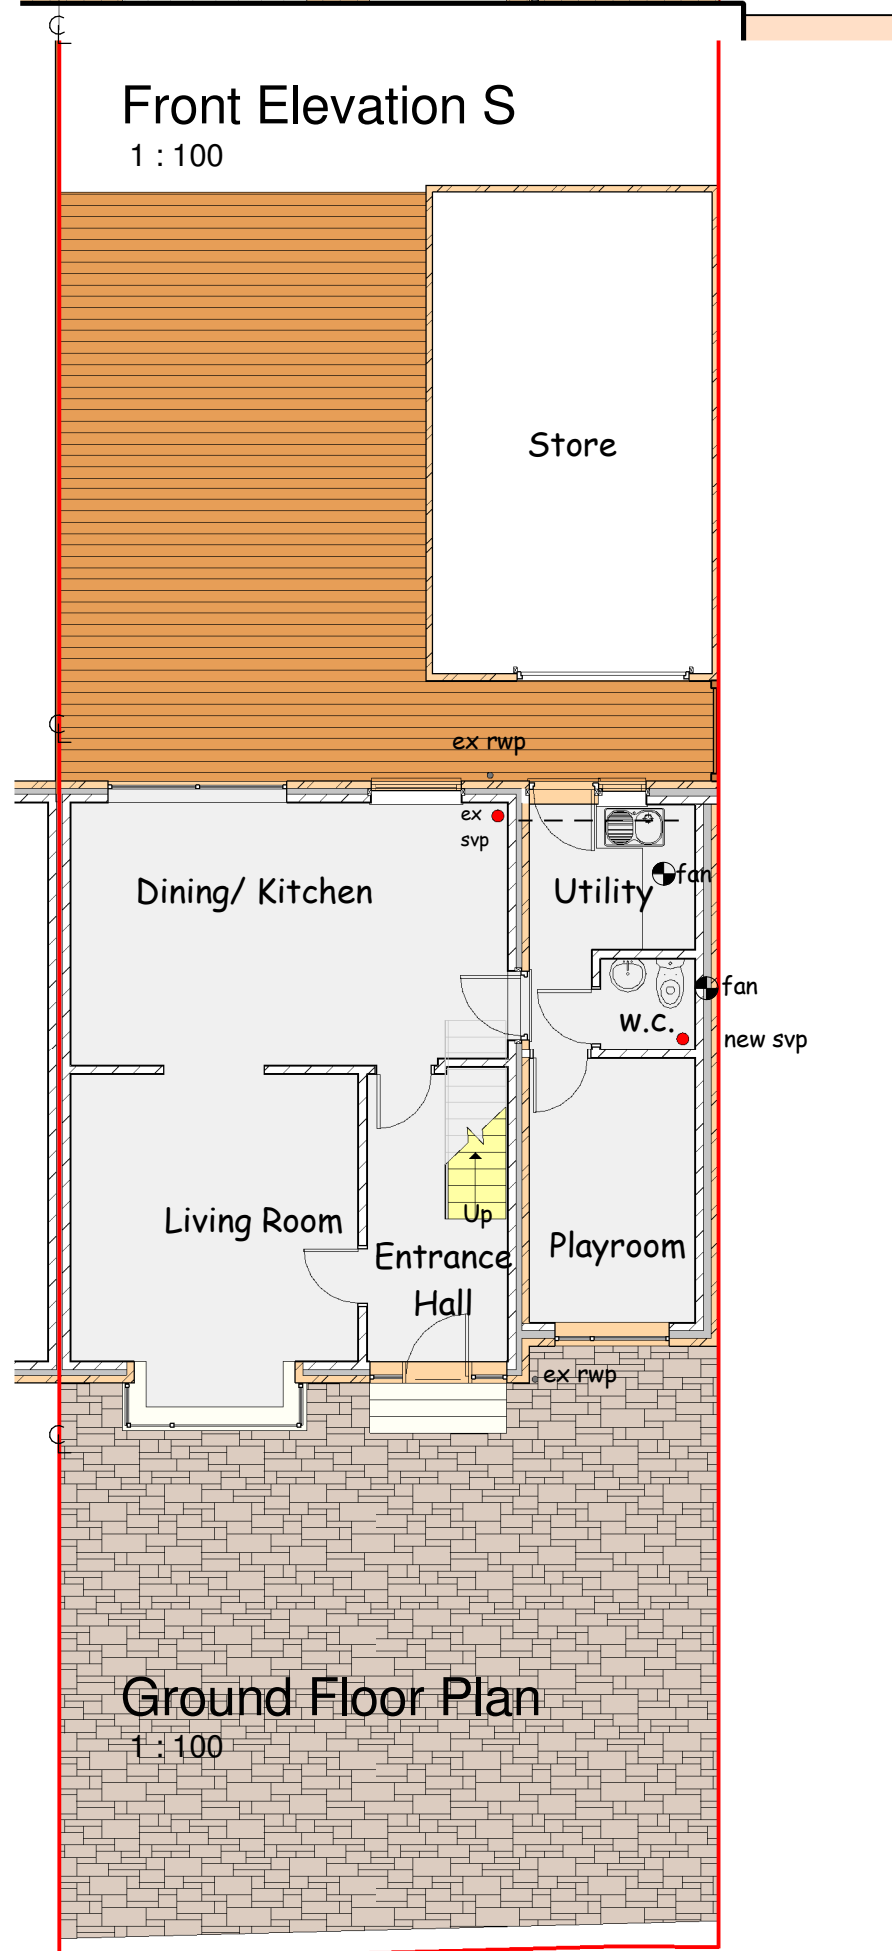

Roof Plan  
1 : 100

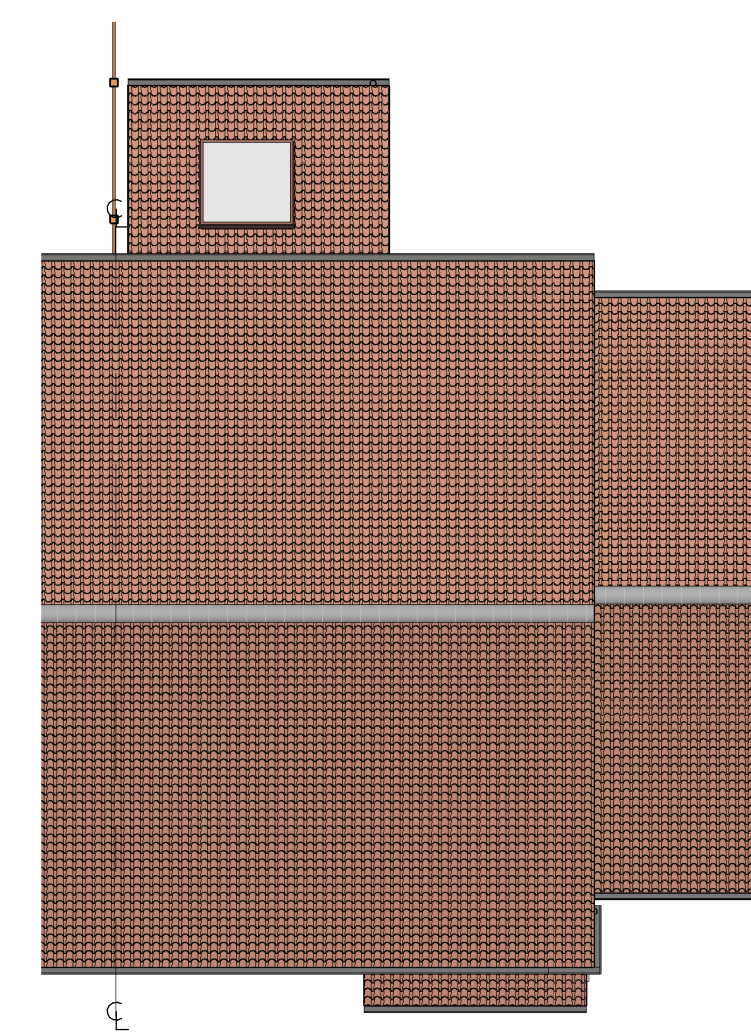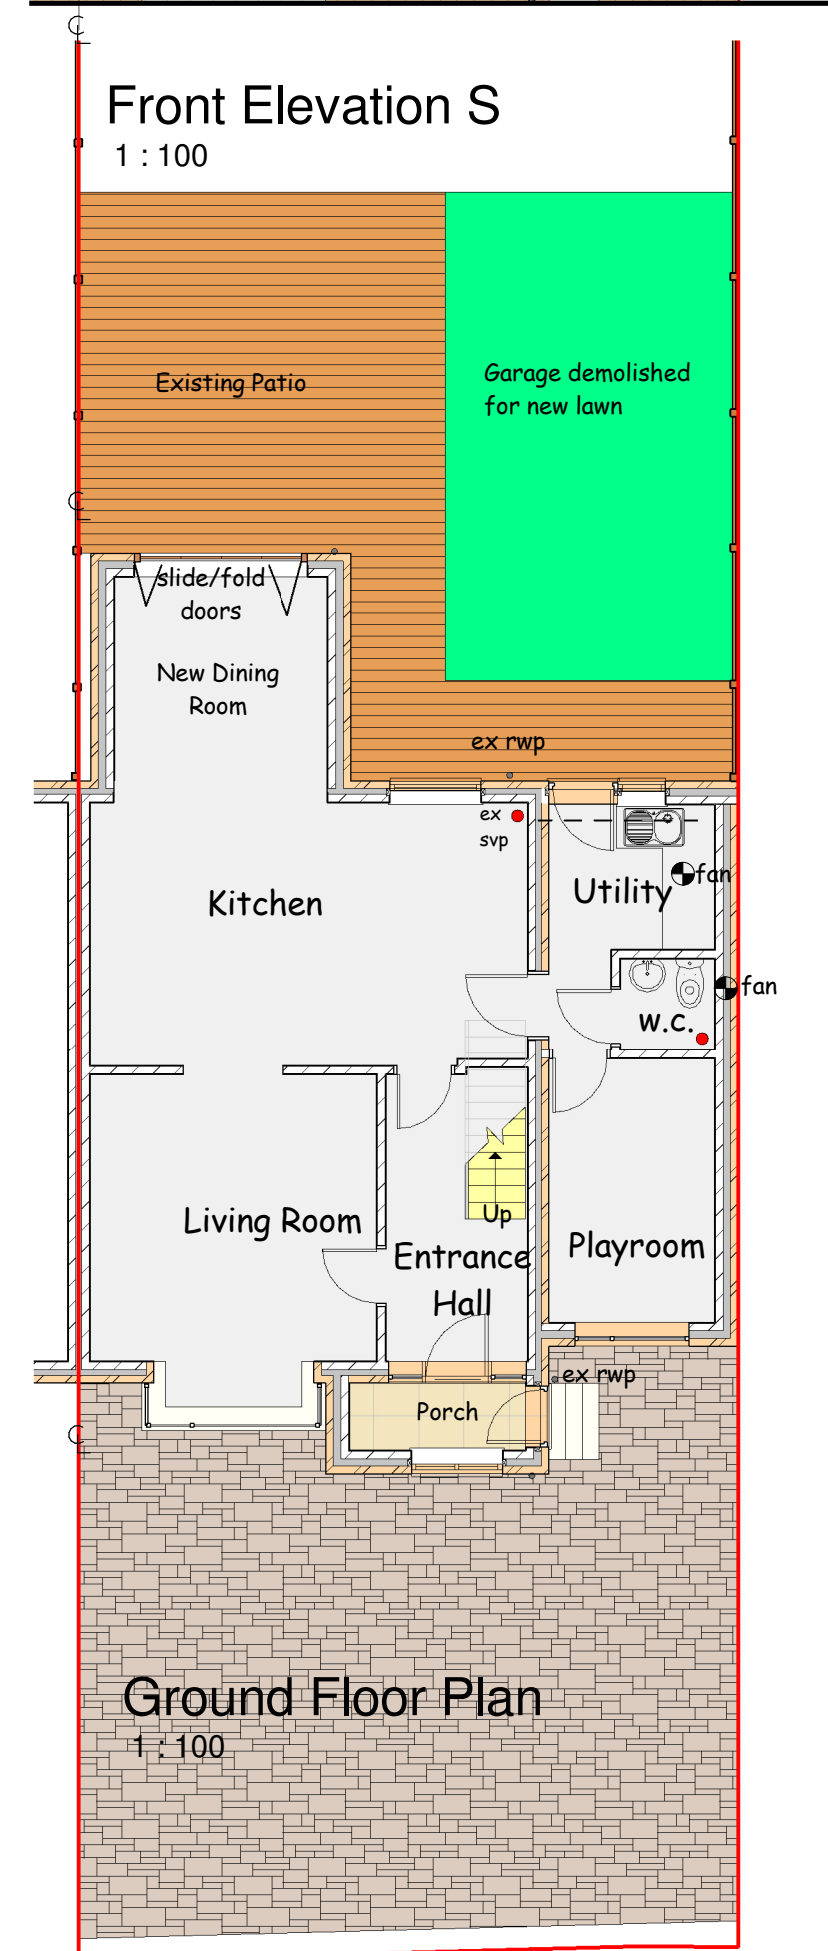

Roof Plan  
1 : 100

 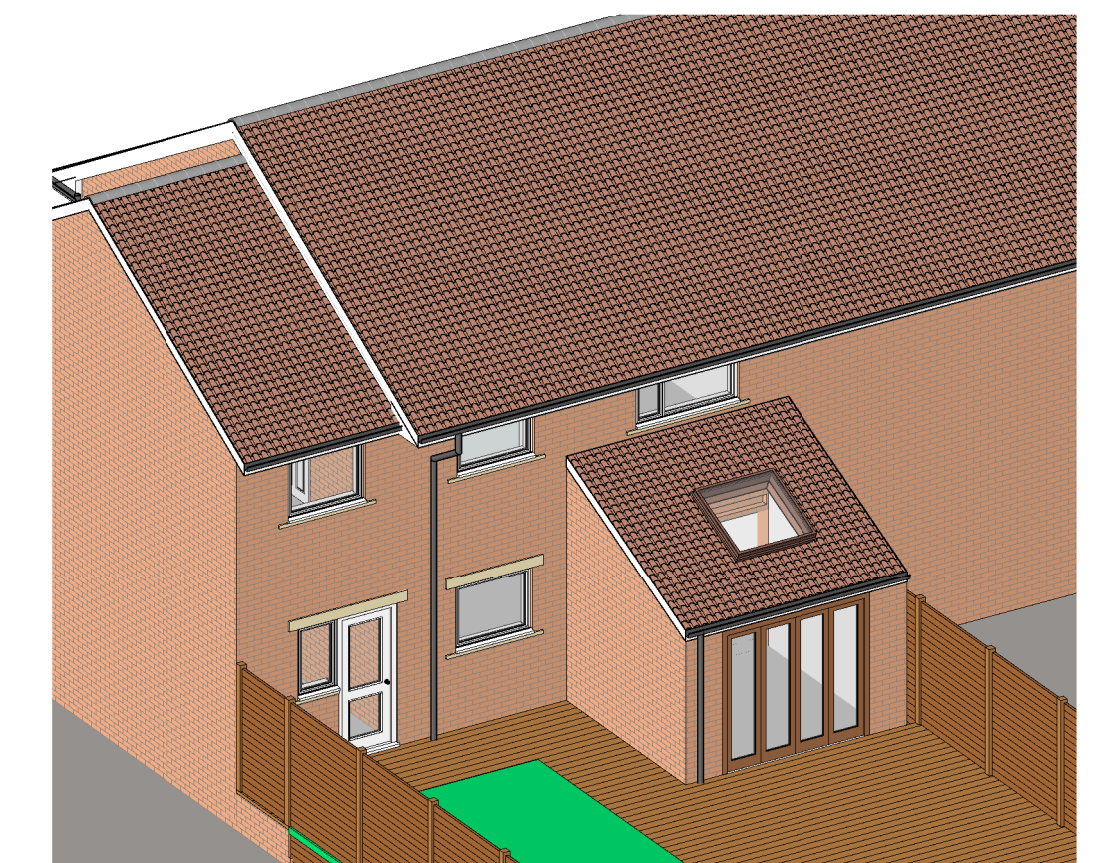

scale 1 : 100 @ sheet size A1

This drawing is copyright and must not be reproduced without written permission

Do not scale - Use figured dimensions only

Project Proposed Side Extension at 19 Meadow Park, Kirkheaton, Huddersfield HD5 0HX

Client Mr and Mrs Wood

Dwg Title Plans Elevations and Views as Existing and Proposed

Dwg No. 2101 - 01

Scale 1 : 100  
1 : 1250

Date 11/01/2021

DB|ARCHITECTS

31 Moor View, Meltham, Holmfirth, HD9 5RT

t:01484 850579 e:david.dbarchitects@virginmedia.com

