


This drawing & design is the copyright of SSD and may not be reproduced in any way without prior written consent.

Do NOT scale from this drawing.

Any discrepancies on this drawing or between drawings are to be reported to this office immediately. Unless specifically specified these drawings are not to be used for construction.

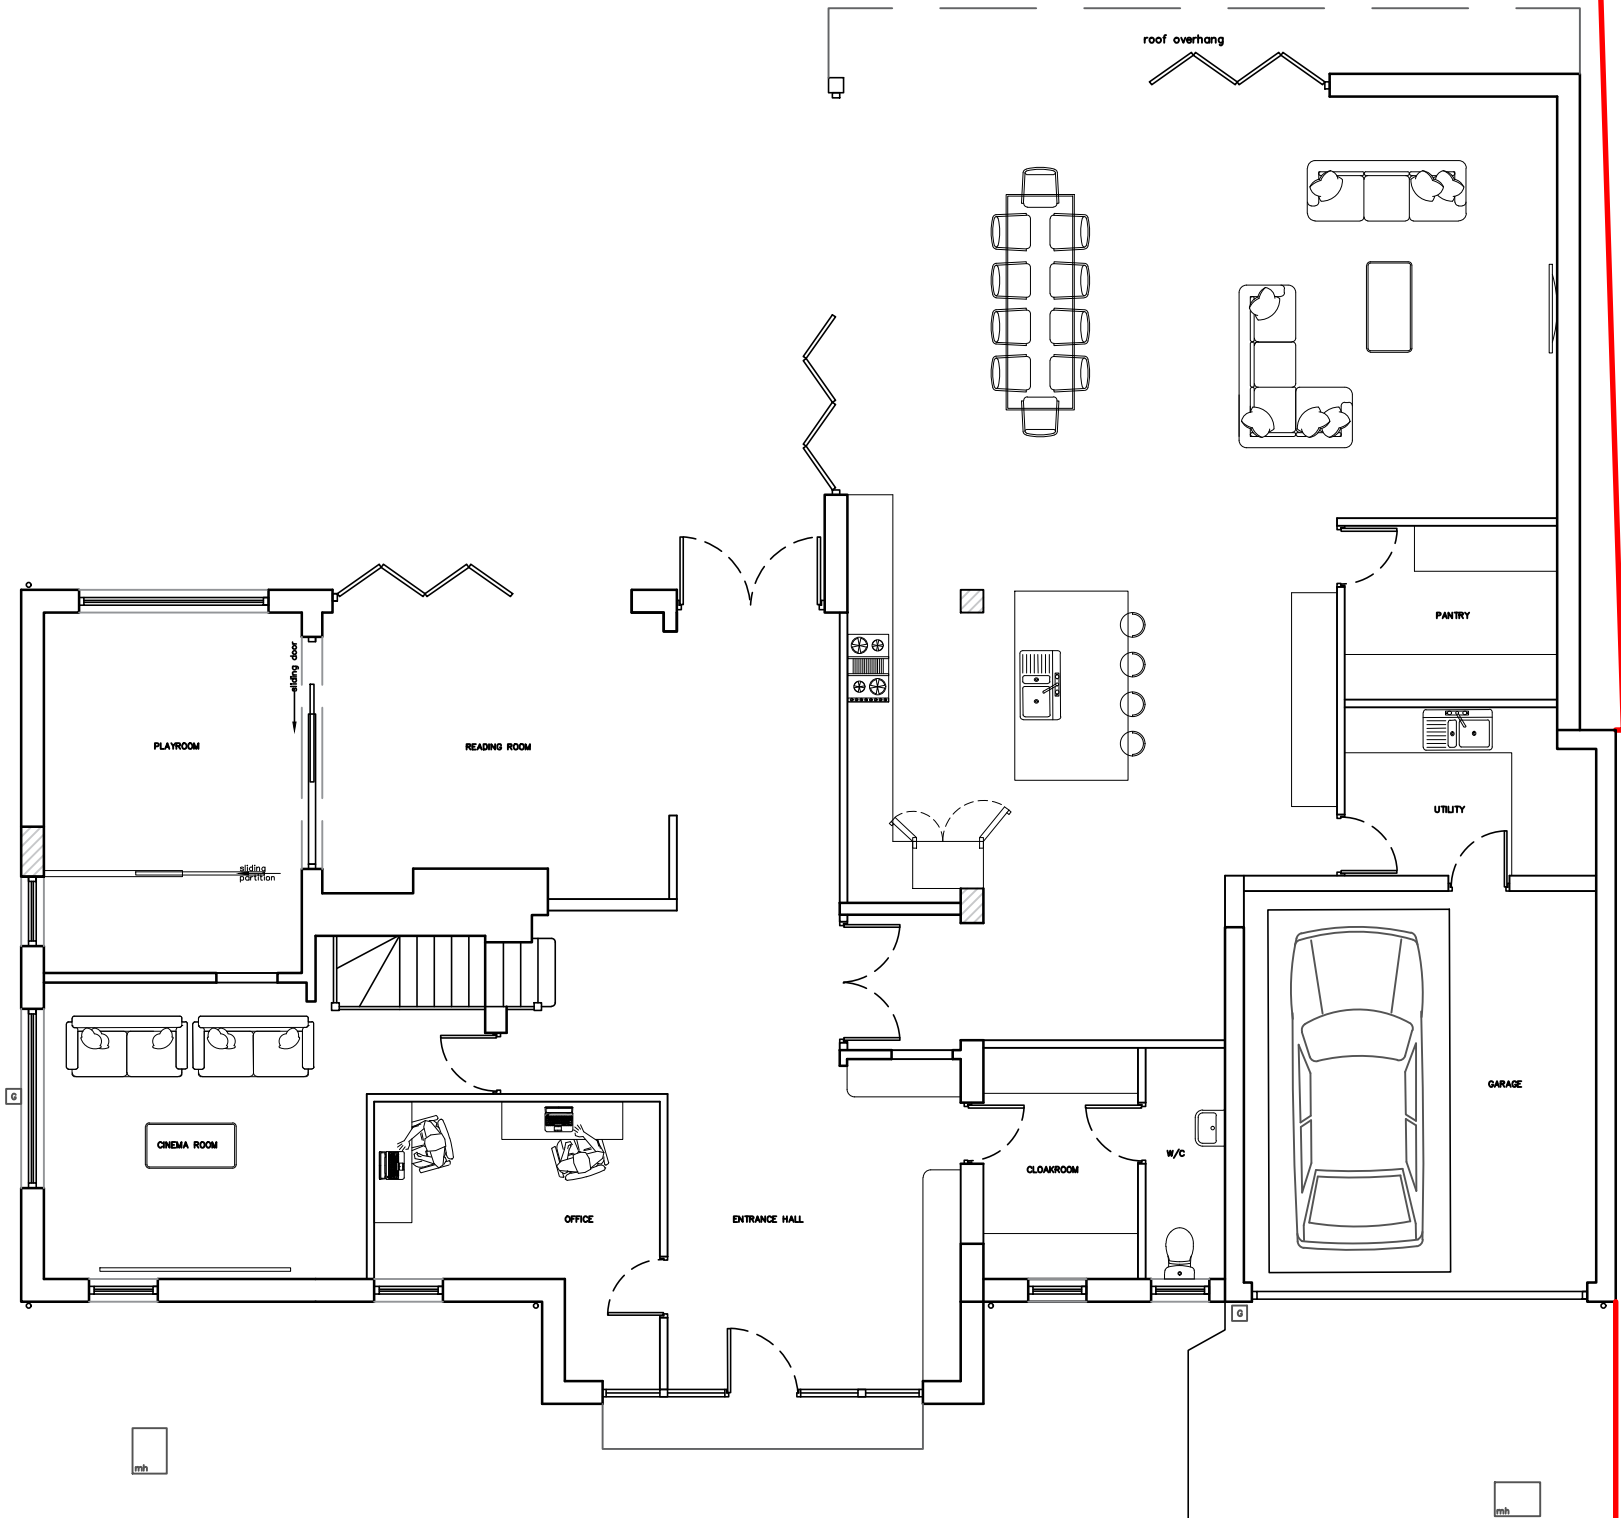

./ DRAWING
NOTES

./ REVISION NOTES
A
Existing garage walls retained
adjacent boundary.
Front entrance and office area
adjusted.
Rear bifold door width reduced



./ PROJECT
5 INGLEWOOD AVENUE

./ DRAWING TITLE
PROPOSED GROUND
FLOOR PLAN
./ DRAWING
STAGE
PLANNING

./ DRAWING NO. 5IA_PL_005
./ REV A
./ DB PR

./ SCALE
1:100 © A3

./ DATE
SEPT 2020