


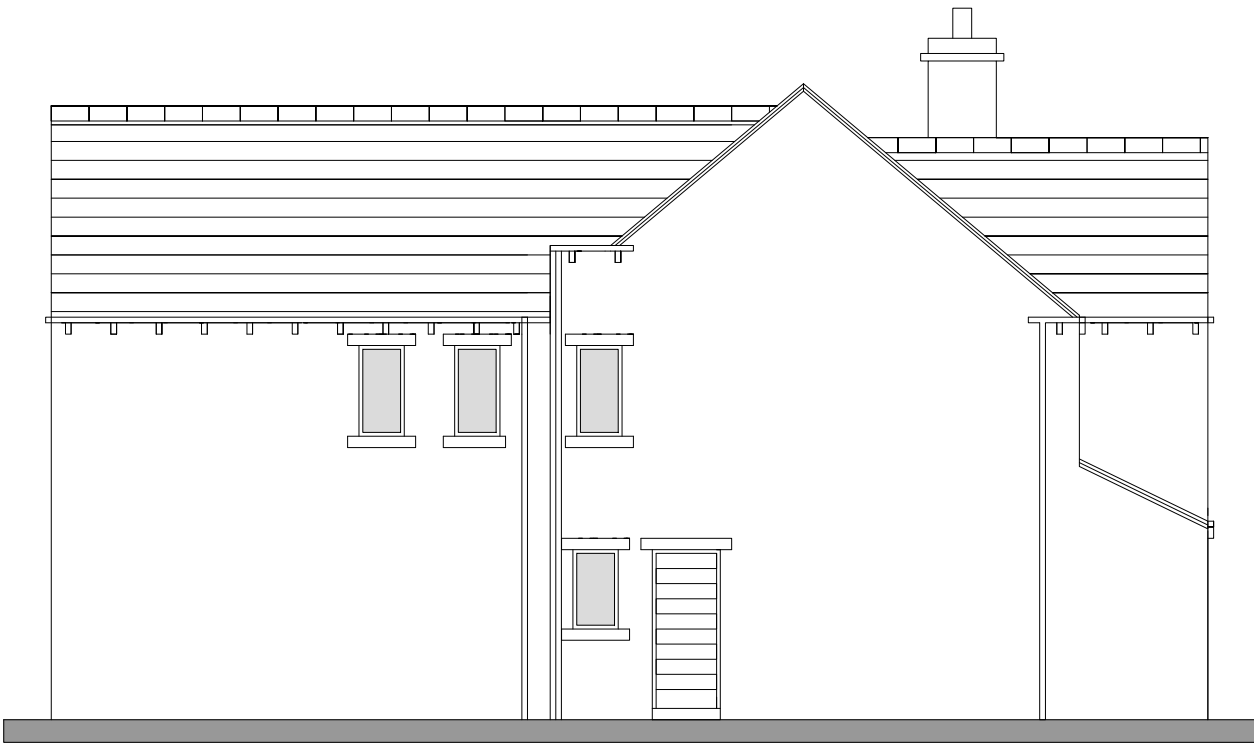

29
NORTH WEST ELEVATION




29
SOUTH EAST ELEVATION




29
SOUTH WEST ELEVATION




29
NORTH EAST ELEVATION

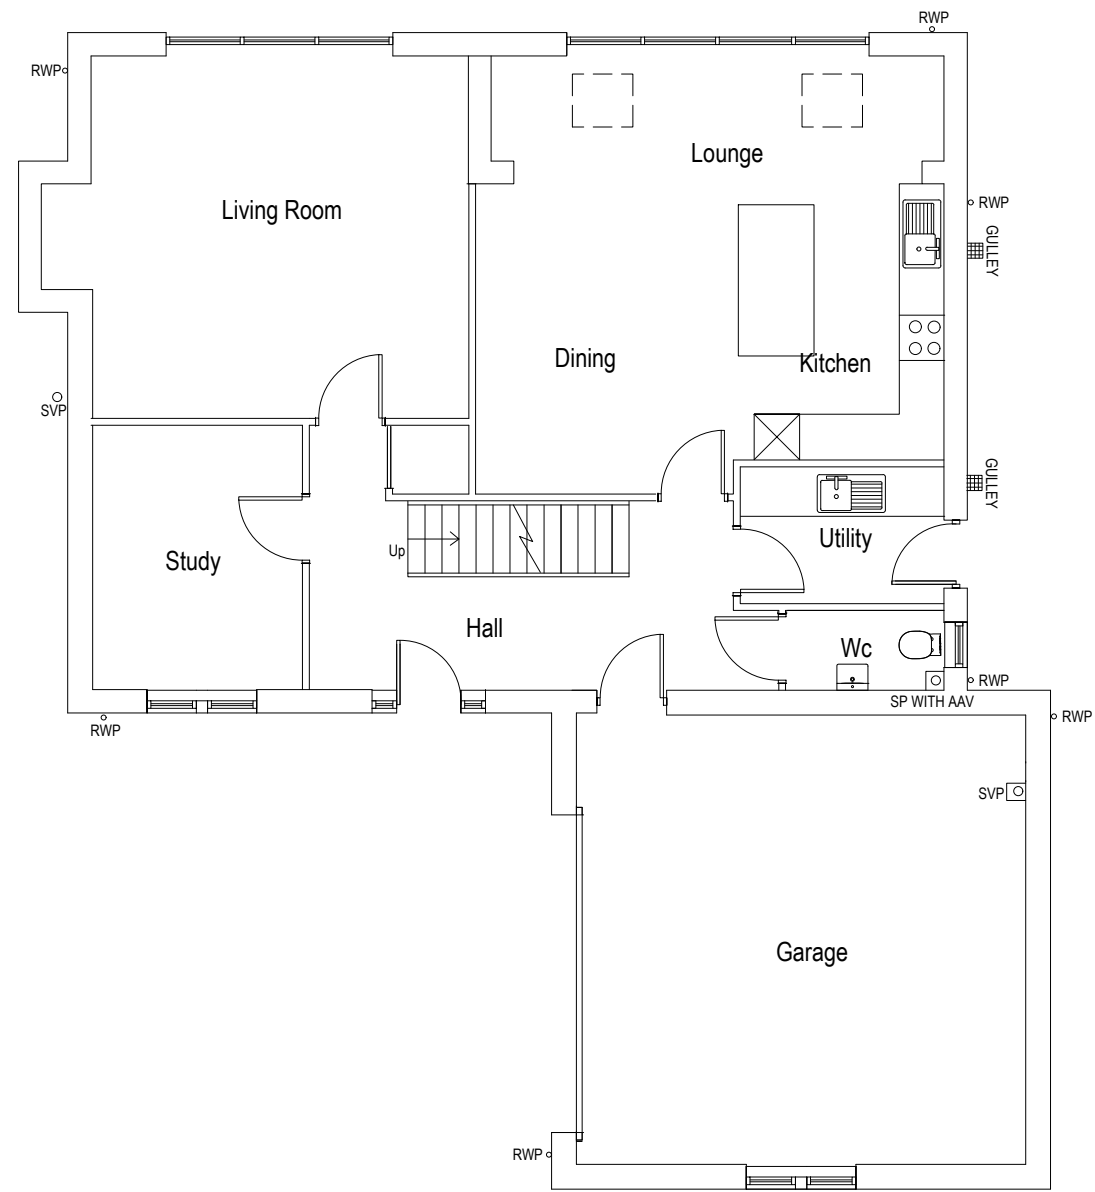


29
GROUND FLOOR

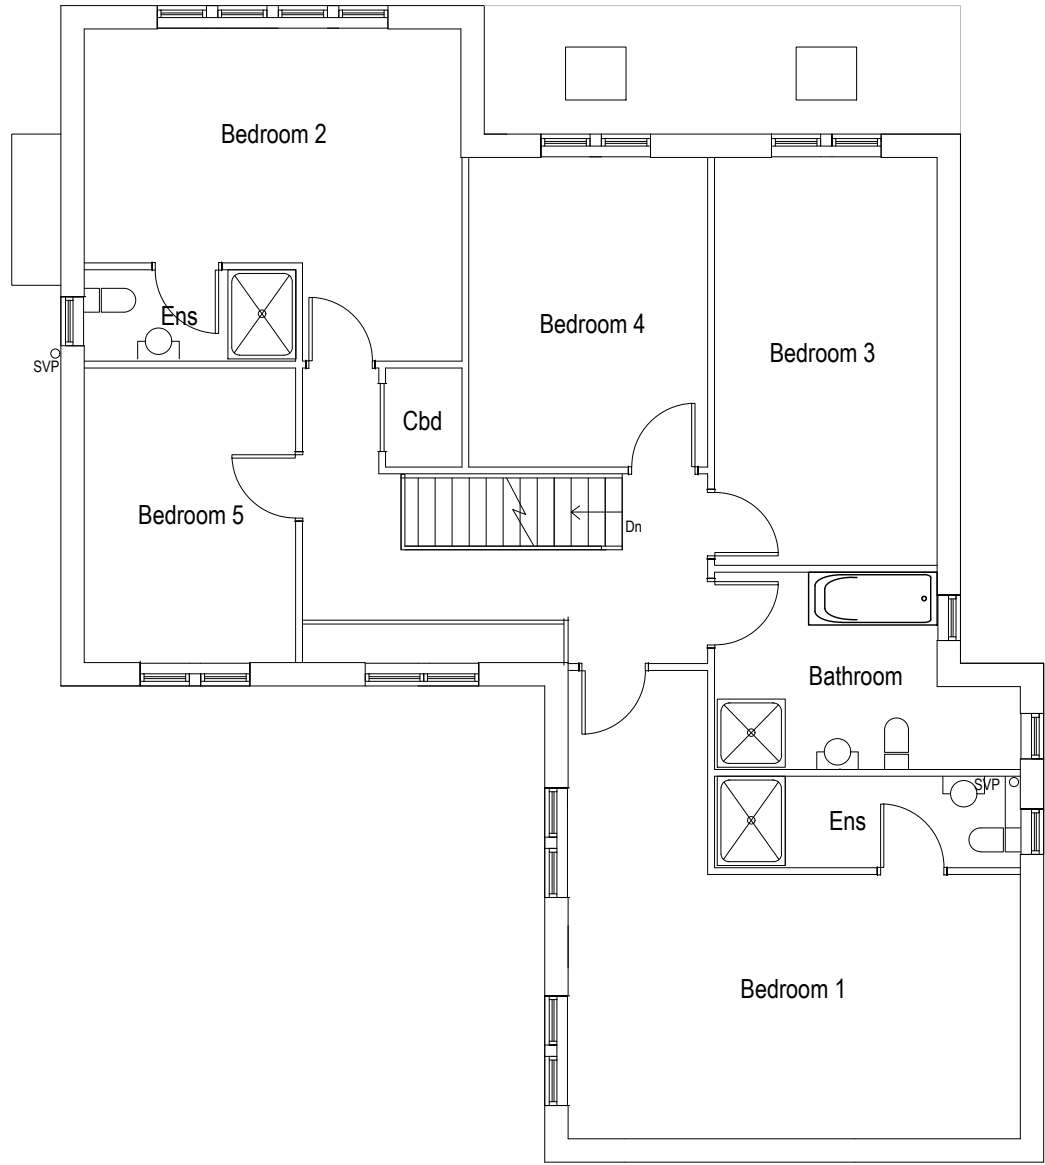

29
FIRST FLOOR

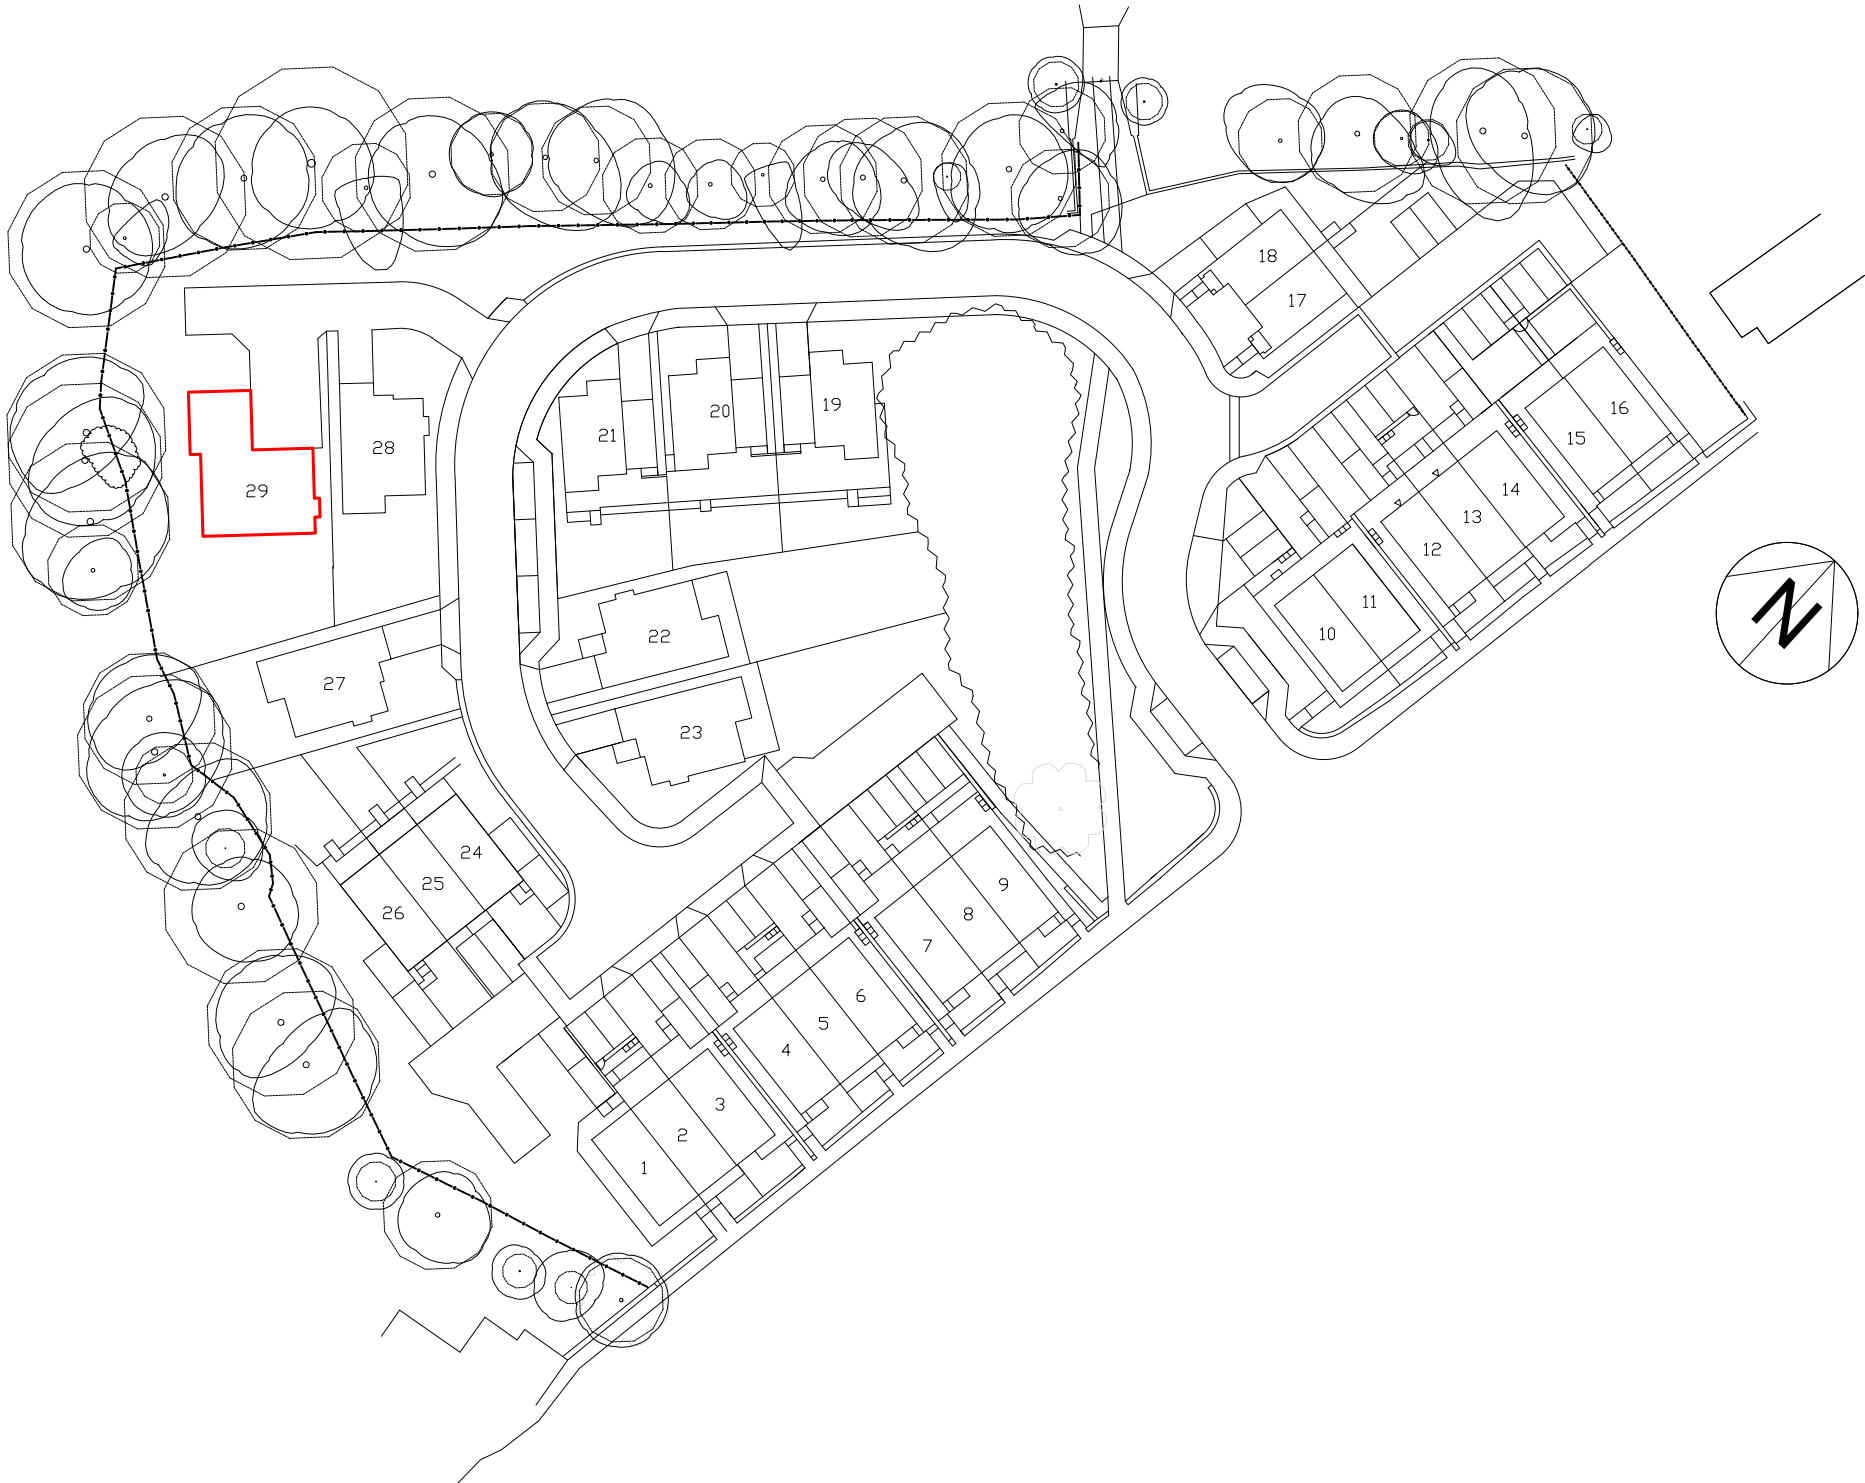

EXTERNAL WALLS TO BE NATURAL COURSED STONE.
ROOF TO BE BLUE SLATE.

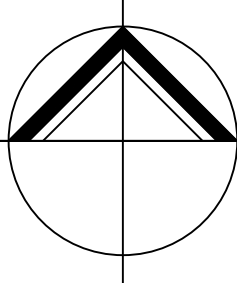

**NORTHERN
DESIGN
PARTNERSHIP**
Chartered Architects

THE CHAPEL
MILLMOOR ROAD
MELTHAM
HUDDERSFIELD HD9 5JU
TELEPHONE (01484) 854848
FAX (01484) 854949

CLIENT HEYWOOD HOMES LTD			
PROJECT RESIDENTIAL DEVELOPMENT ADJ TO 245 HUDDERSFIELD ROAD MELTHAM HD9 4BU			
DRAWING TITLE PLOT 29 - PLANS + ELEVATIONS			
Rev.	Notes	Date	Drawn
SCALE	1:100 AT A1	06/20	MG
PROJECT No.	DRAWING No.	Rev.	
1754	17	-	