




28

NORTH WEST ELEVATION




28


SOUTH EAST ELEVATION

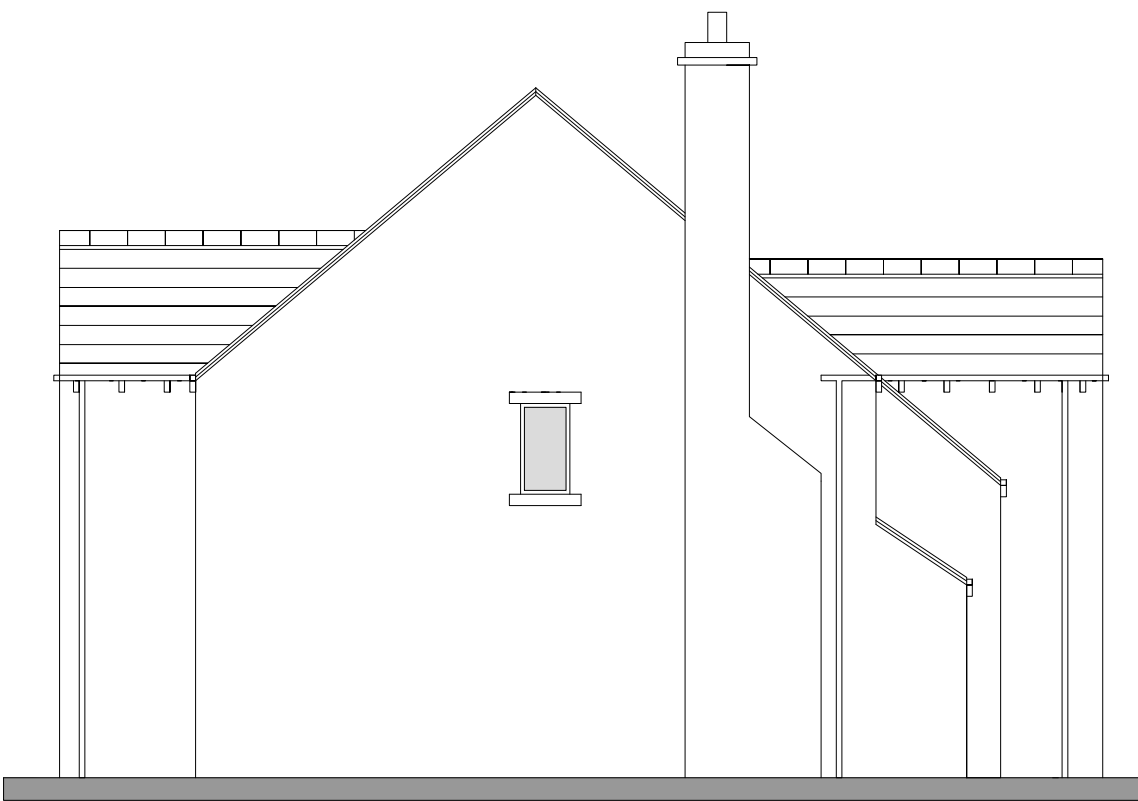

NORTH EAST ELEVATION

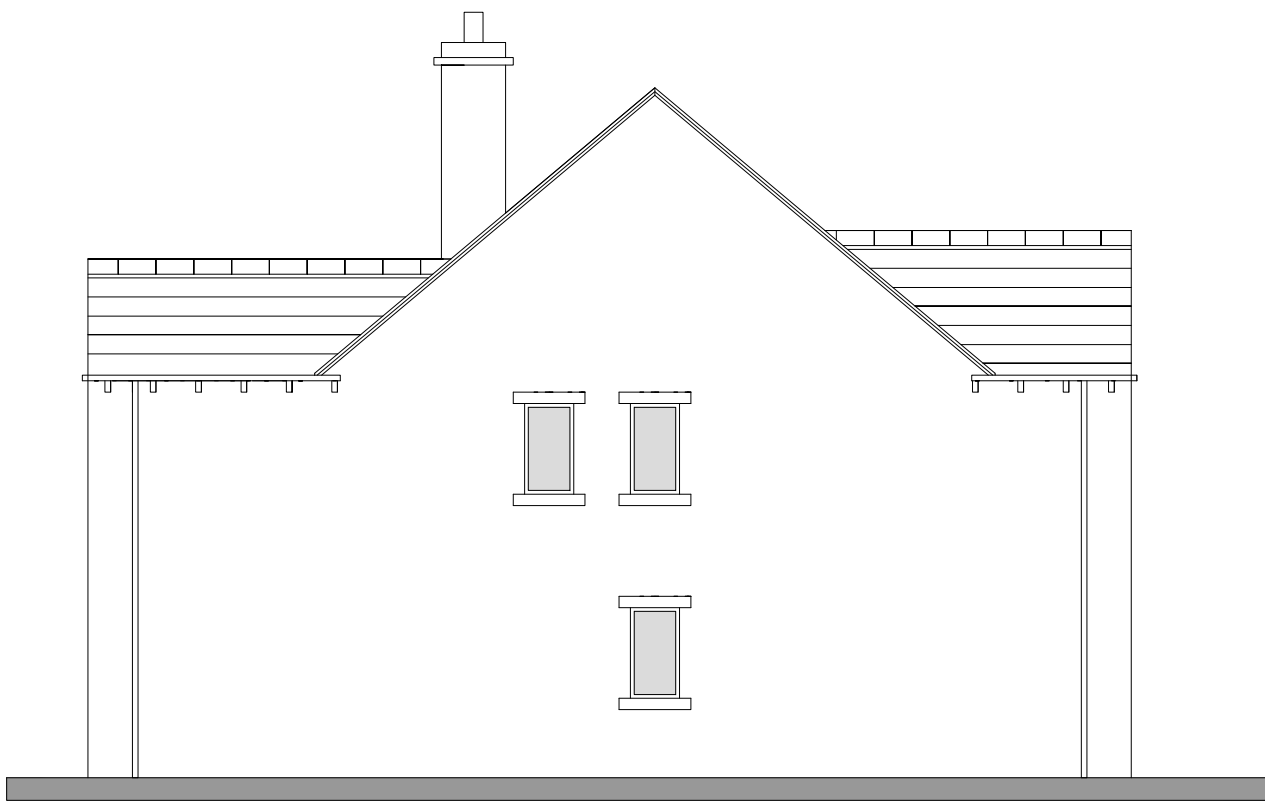


SOUTH WEST ELEVATION

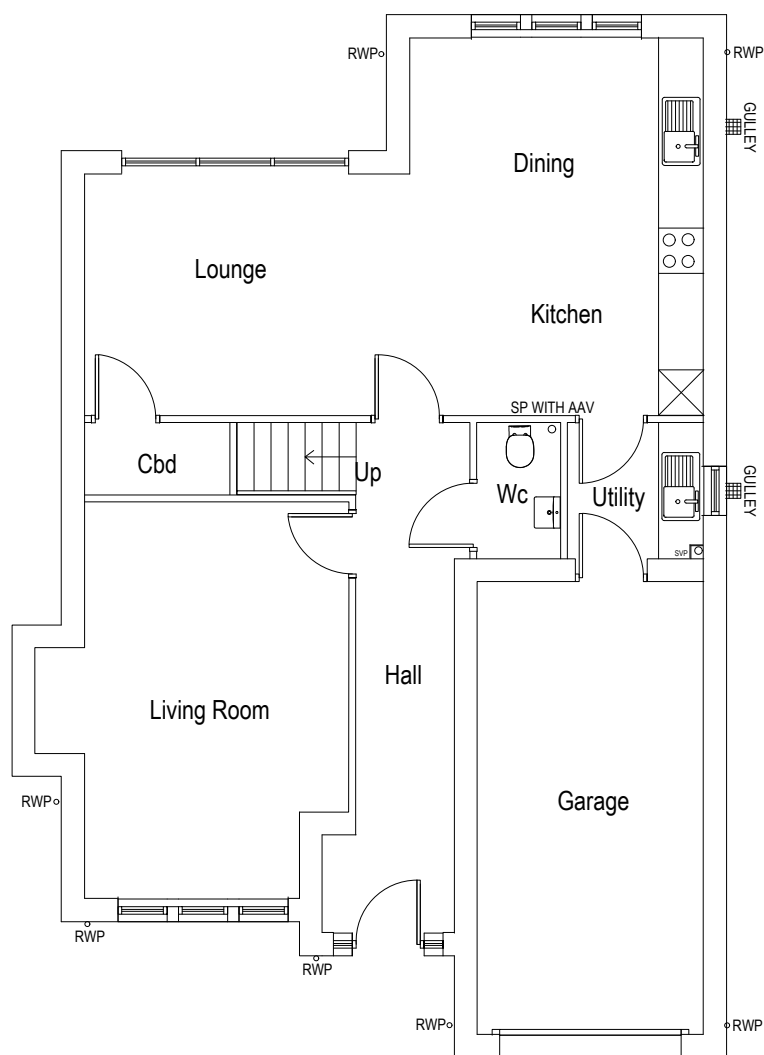


28

GROUND FLOOR

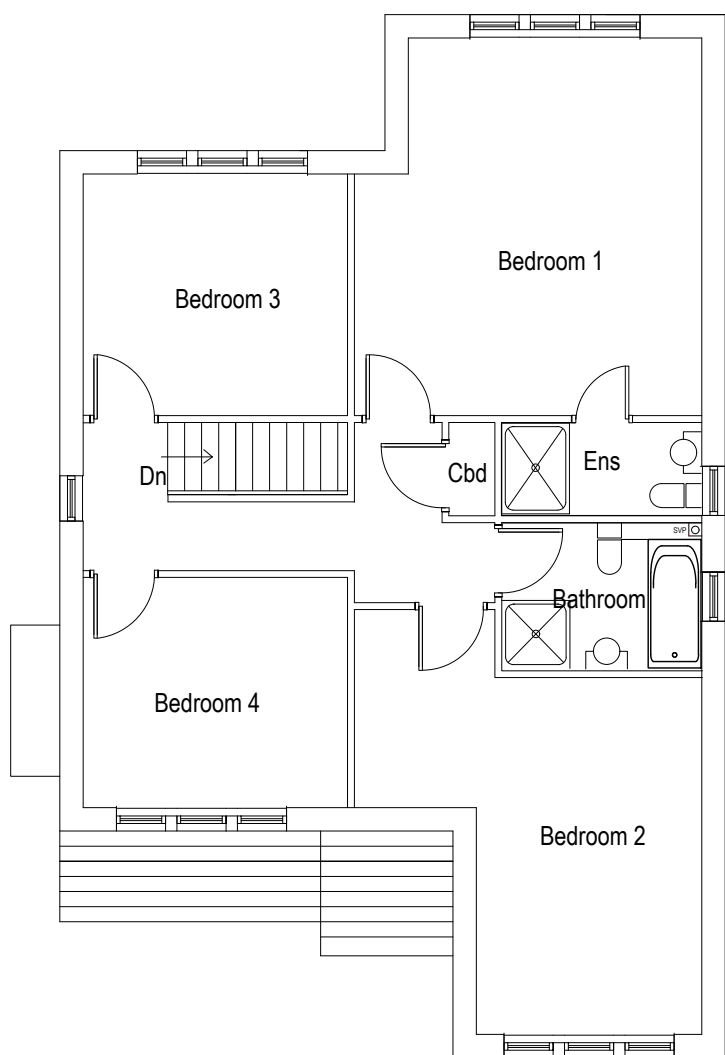


28

FIRST FLOOR

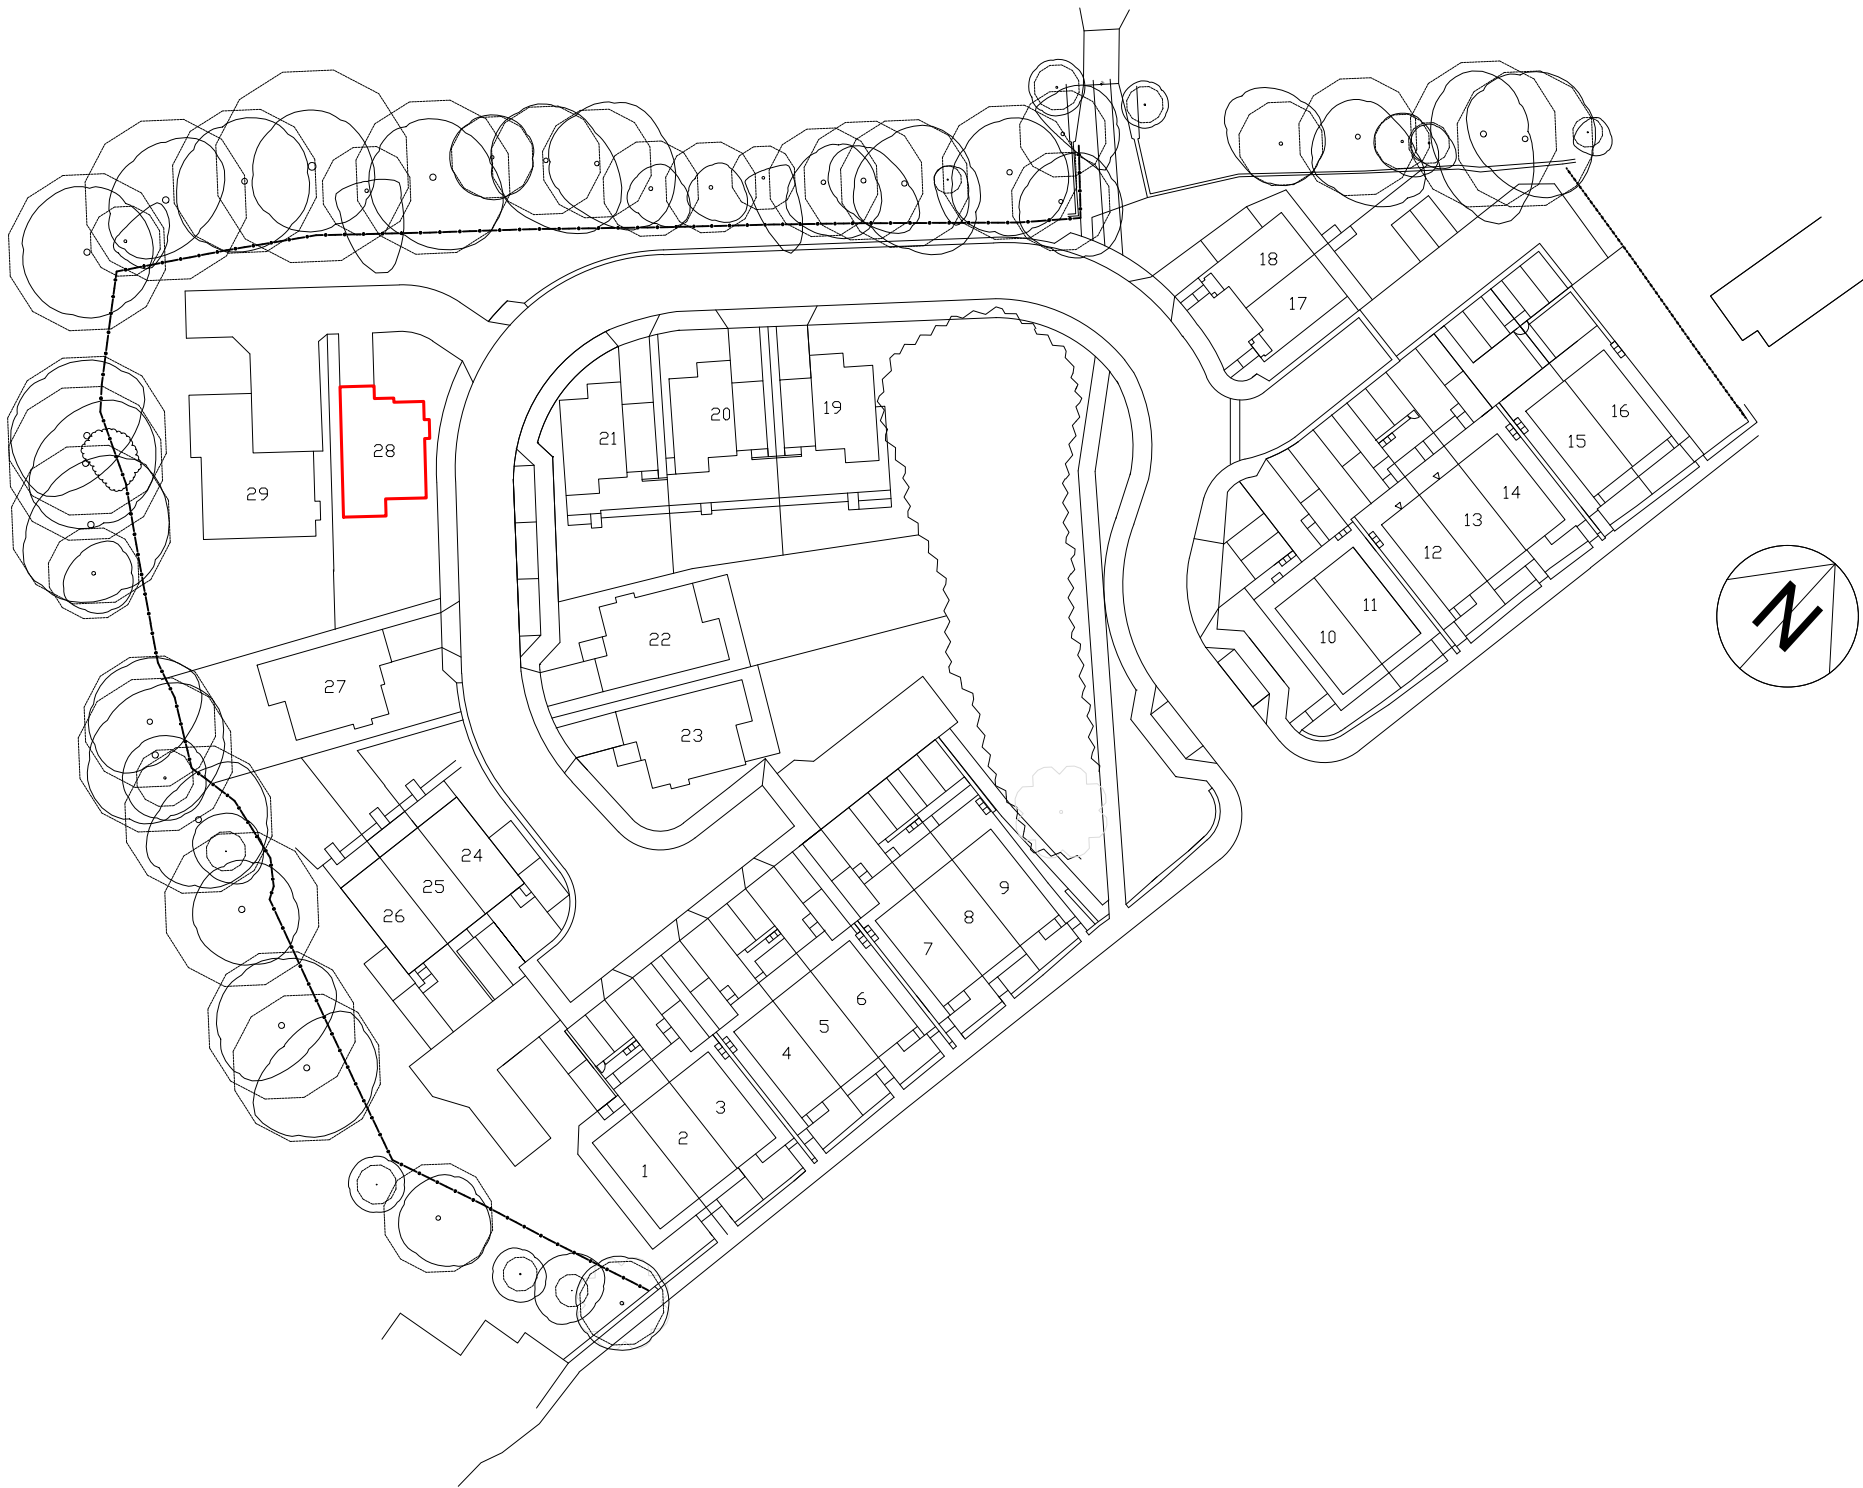

EXTERNAL WALLS TO BE NATURAL COURSED STONE.
ROOF TO BE BLUE SLATE.

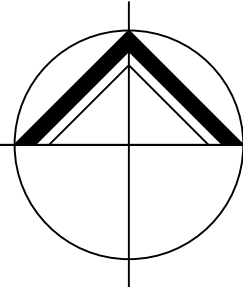

**NORTHERN
DESIGN
PARTNERSHIP**
Chartered Architects

THE CHAPEL
MILLMOOR ROAD
MELTHAM
HUDDERSFIELD HD9 5JU
TELEPHONE (01484) 854848
FAX (01484) 854949

CLIENT HEYWOOD HOMES LTD			
PROJECT RESIDENTIAL DEVELOPMENT ADJ TO 245 HUDDERSFIELD ROAD MELTHAM HD9 4BU			
DRAWING TITLE PLOT 28 - PLANS + ELEVATIONS			
Rev.	Notes	Date	Drawn
SCALE	1:100 AT A1	06/20	MG
PROJECT No.	DRAWING No.	Rev.	
1754	16	-	