
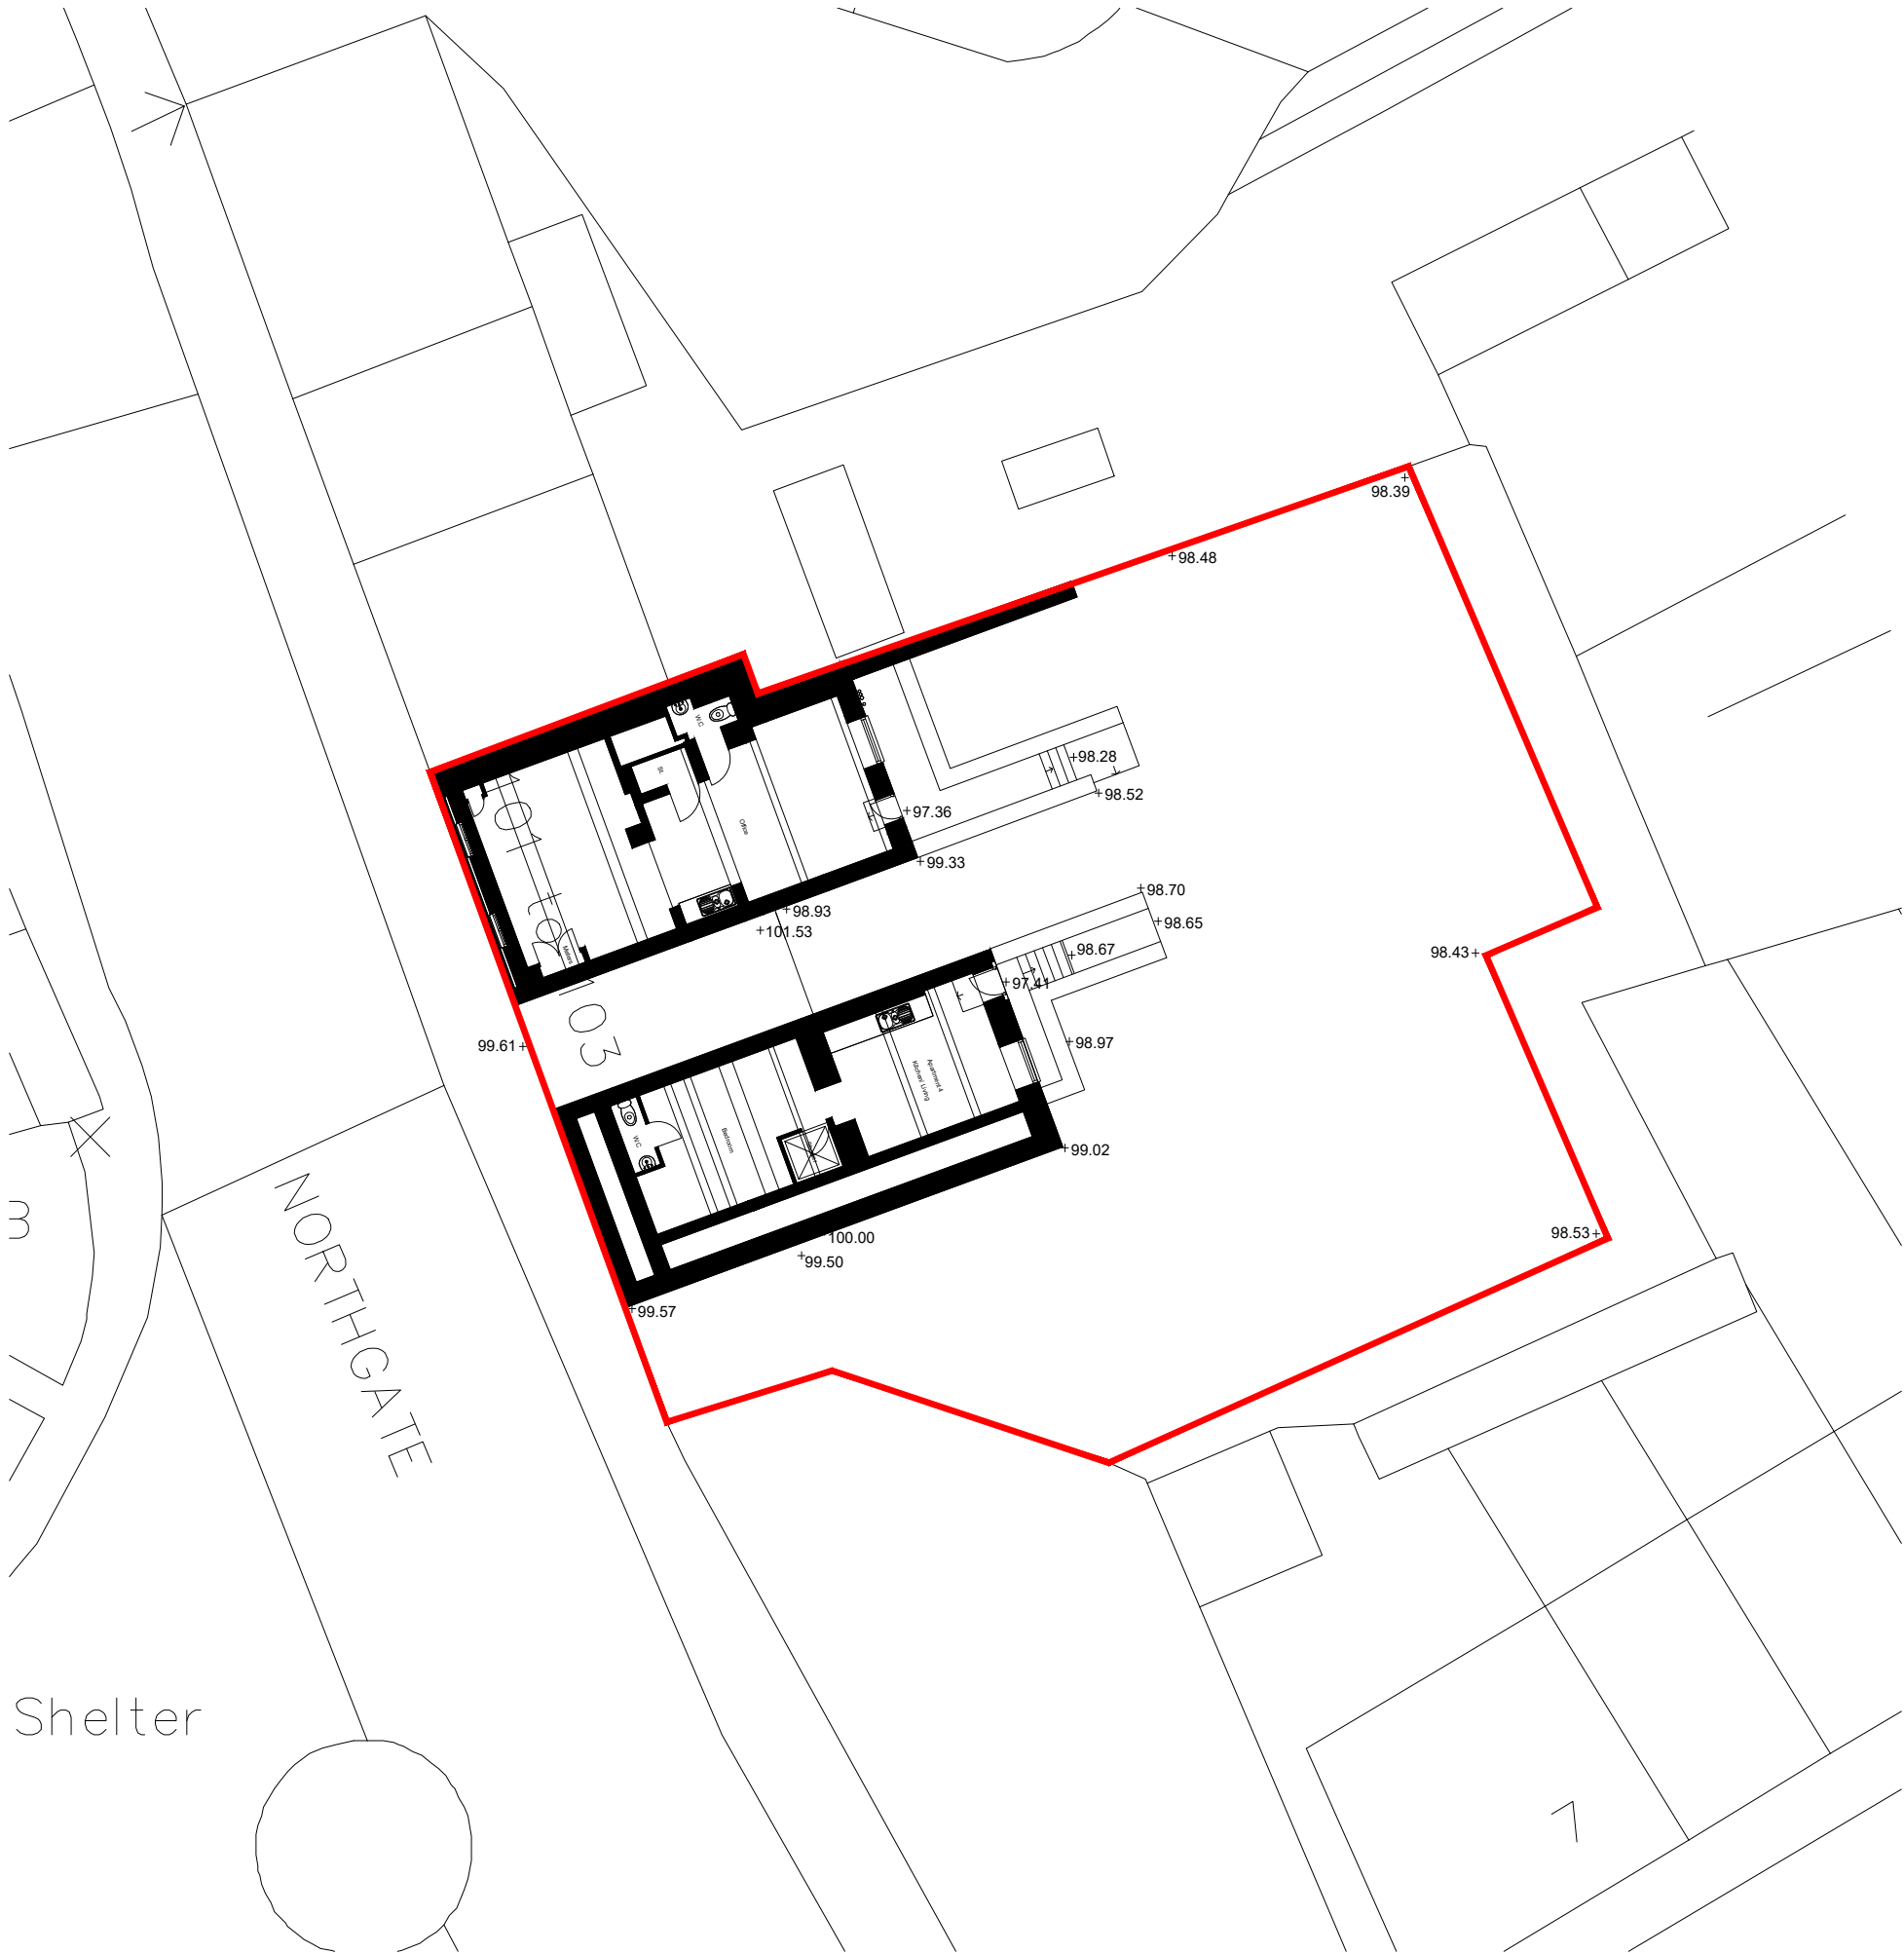


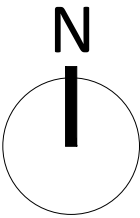

MARTIN WALSH
ARCHITECTURAL

Firth Buildings, 99 - 103 Leeds Rd, Dewsbury, WF12 7BU
e: info@martinwalsh.co.uk t: 01924 464342 w: www.martinwalsh.co.uk

Project
Proposed Basement Redevelopment at 99 Northgate House, Almondbury, Huddersfield HD5 8UU

Client
Paul Young

P1	First Issue			DLV	MWJ	09.20	
Rev	Description			Drawn	Checked	Date	
Document Status : Purpose of Issue:							
S2 FOR INFORMATION							
Title							
Existing Site Plan							
MWA project ref	Scale	Original Paper Size		Orientation	Drawn	Checked	
6320	1:200	@ A3		Portrait	DLV	MWJ	
File Identifier							
Project	Originator	Volume	Level	Type	Role	Number	Revision
PYNO - MWA - XX - XX - DR - A - 0002							P1