



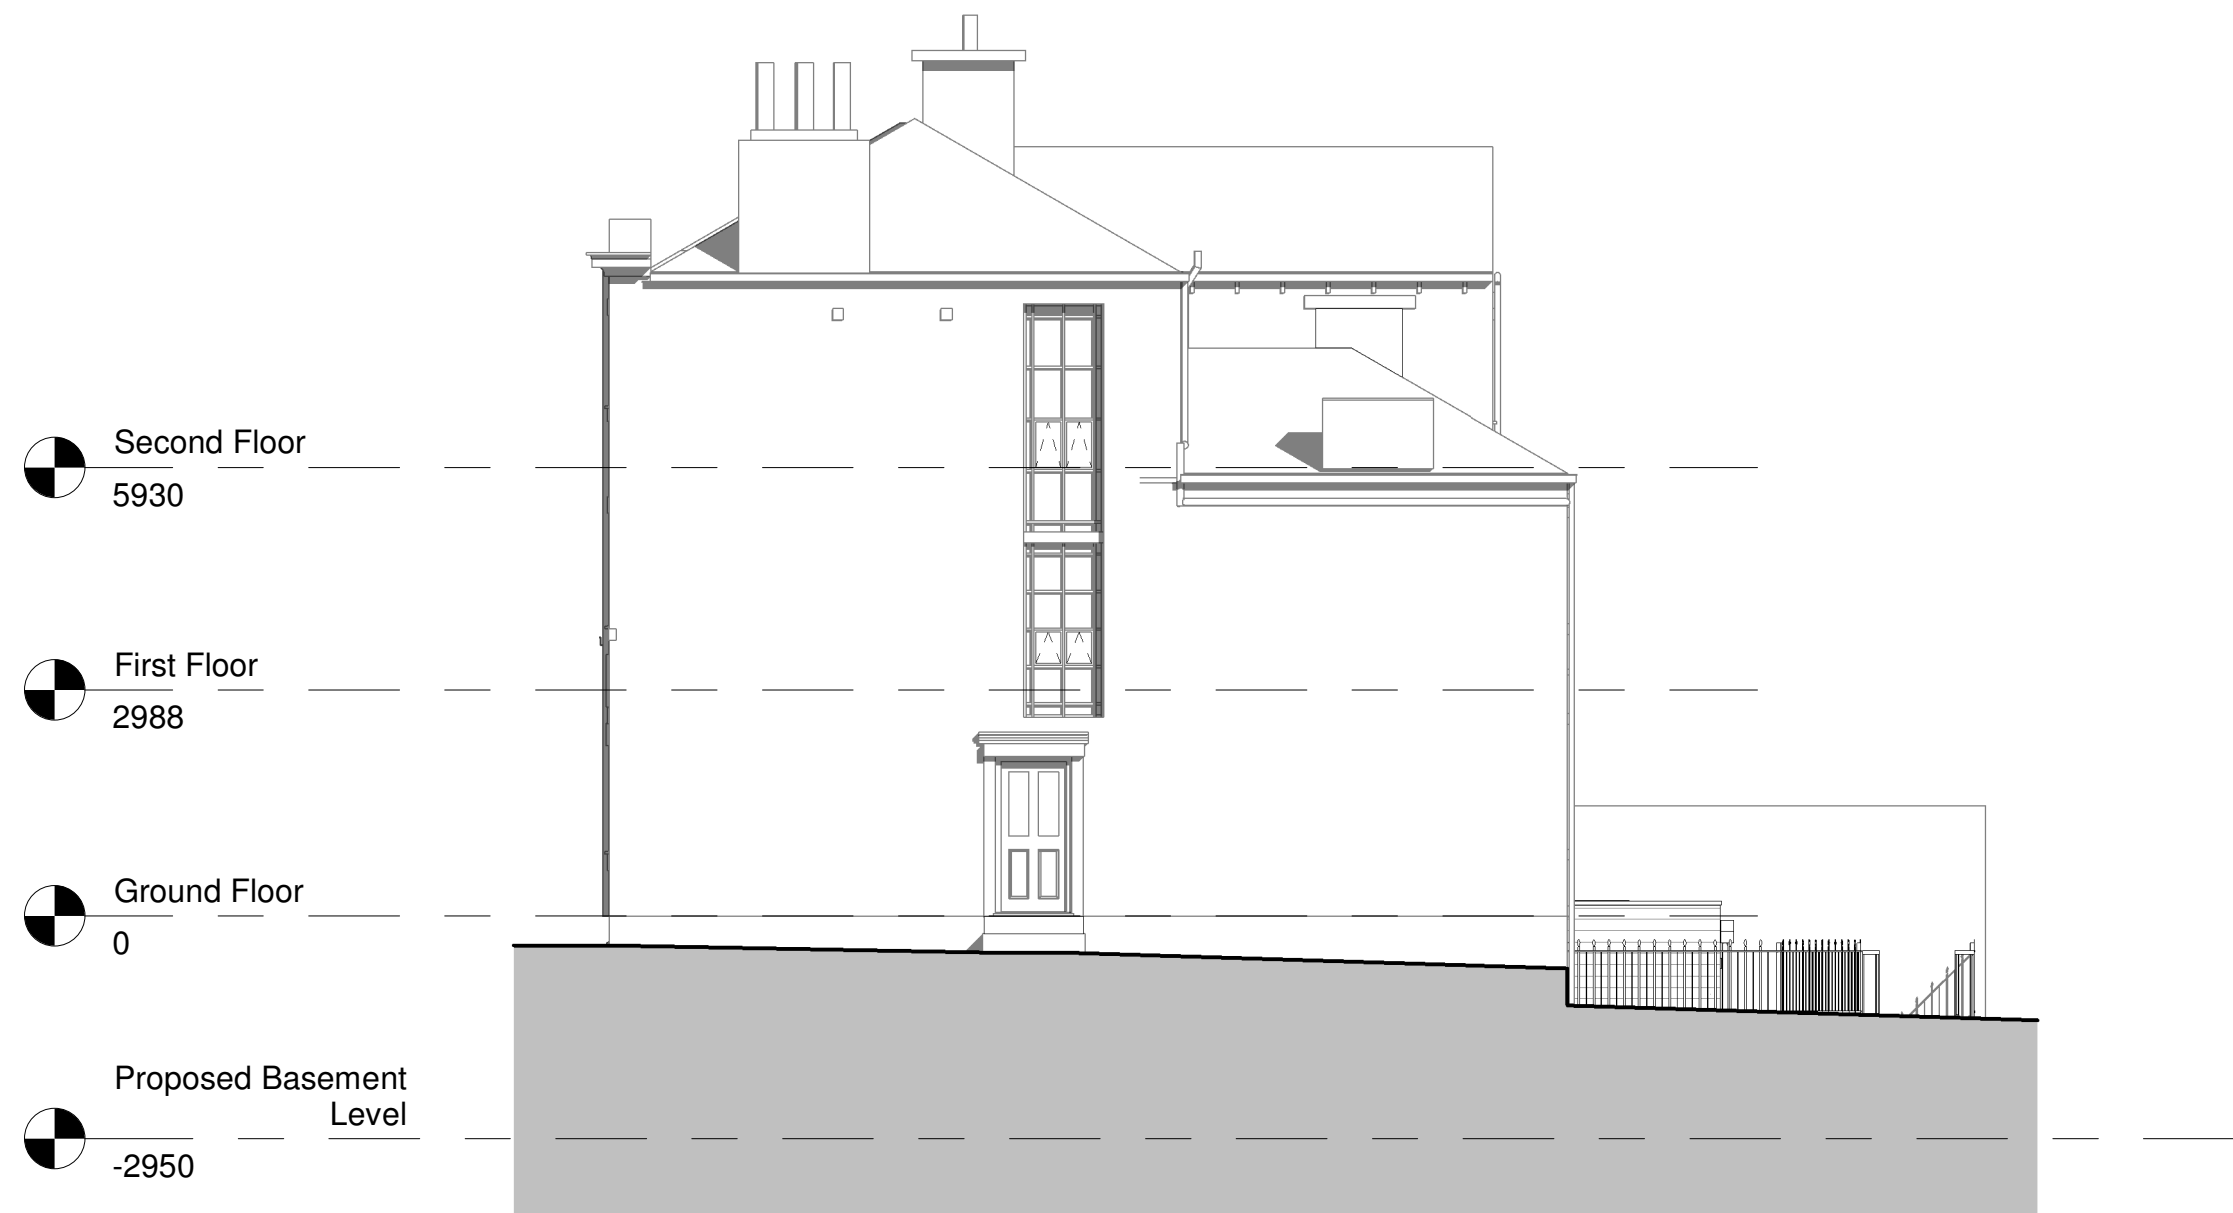

Proposed East Elevation
1 : 100





Proposed South Elevation
1 : 100

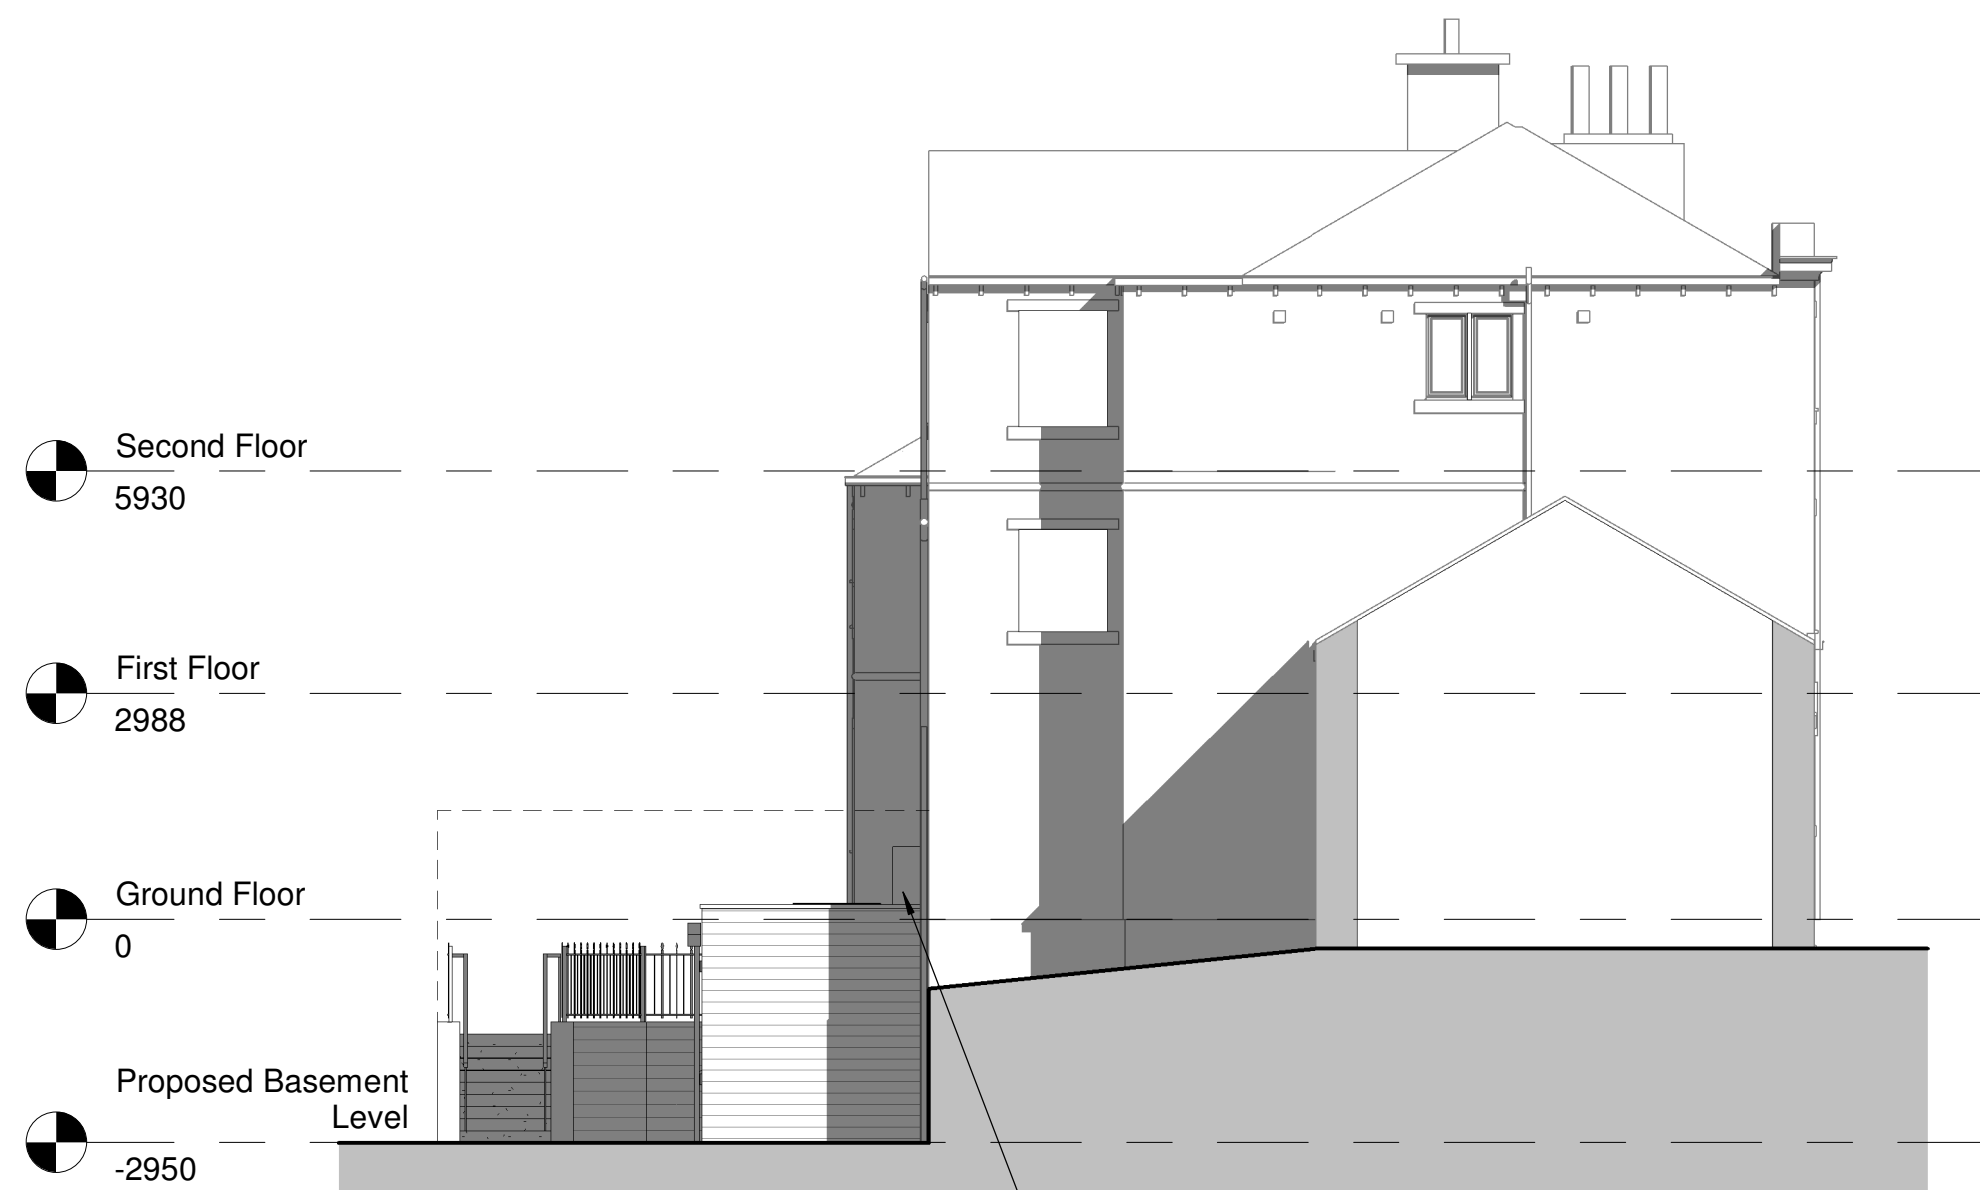

Proposed North Elevation
1 : 100



Proposed West Elevation
1 : 100

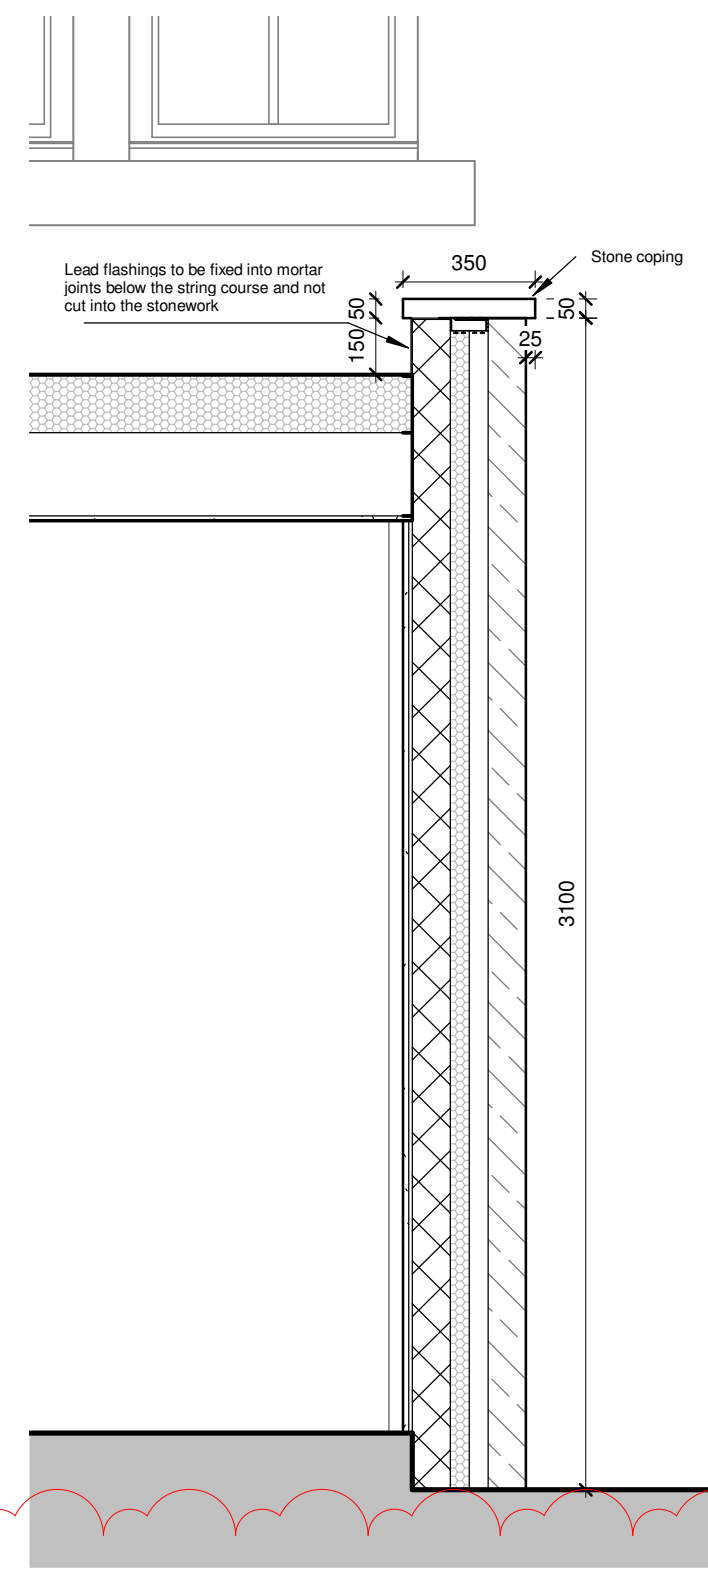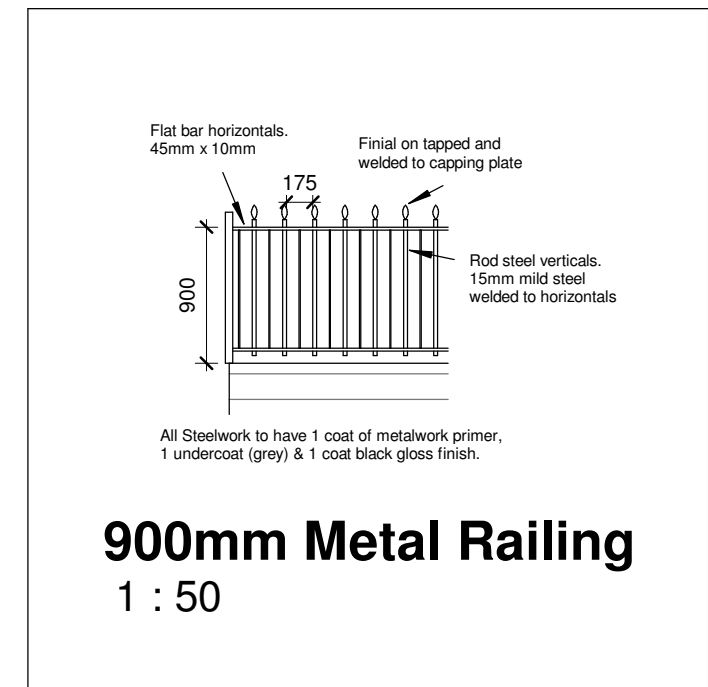

Extension Parapet Detail
1 : 20

P4	Parapet details shown	DLV	MMJ	26.03.21
P3	Door style altered	DLV	MMJ	26.03.21
P2	Air source heating external unit shown	DLV	MMJ	11.03.21
P1	Planning Issue	DLV	MMJ	09.10.20
Rev	Description	Drawn	Checked	Date

Document Status : **S2** Purpose of Issue: **FOR INFORMATION**

MARTIN WALSH
ARCHITECTURAL

Firth Buildings, 99 - 103 Leeds Rd, Dewesbury, WF12 7BU t: 01924 464342
e: info@martinwalsh.co.uk w: www.martinwalsh.co.uk

Project:
Proposed Basement Redevelopment at
99 Northgate, Almondbury HD5 8UU

Title:
Proposed Elevations

Client:
Paul Young

MWA Project	Scale	Original Paper Size	Paper Orientation	Drawn
6320	As indicated	@A1	Landscape	DLV

File Identifier	Originator	Volume	Level	Type	Role	Number	Revision
PYNO - MWA - XX - XX - A - 0008							P4

Copyright © 2018 Martin Walsh Architectural. All Rights Reserved.
Martin Walsh Architectural is the trading name of Martin Walsh Architectural Limited. Registered in England Number 4496049