




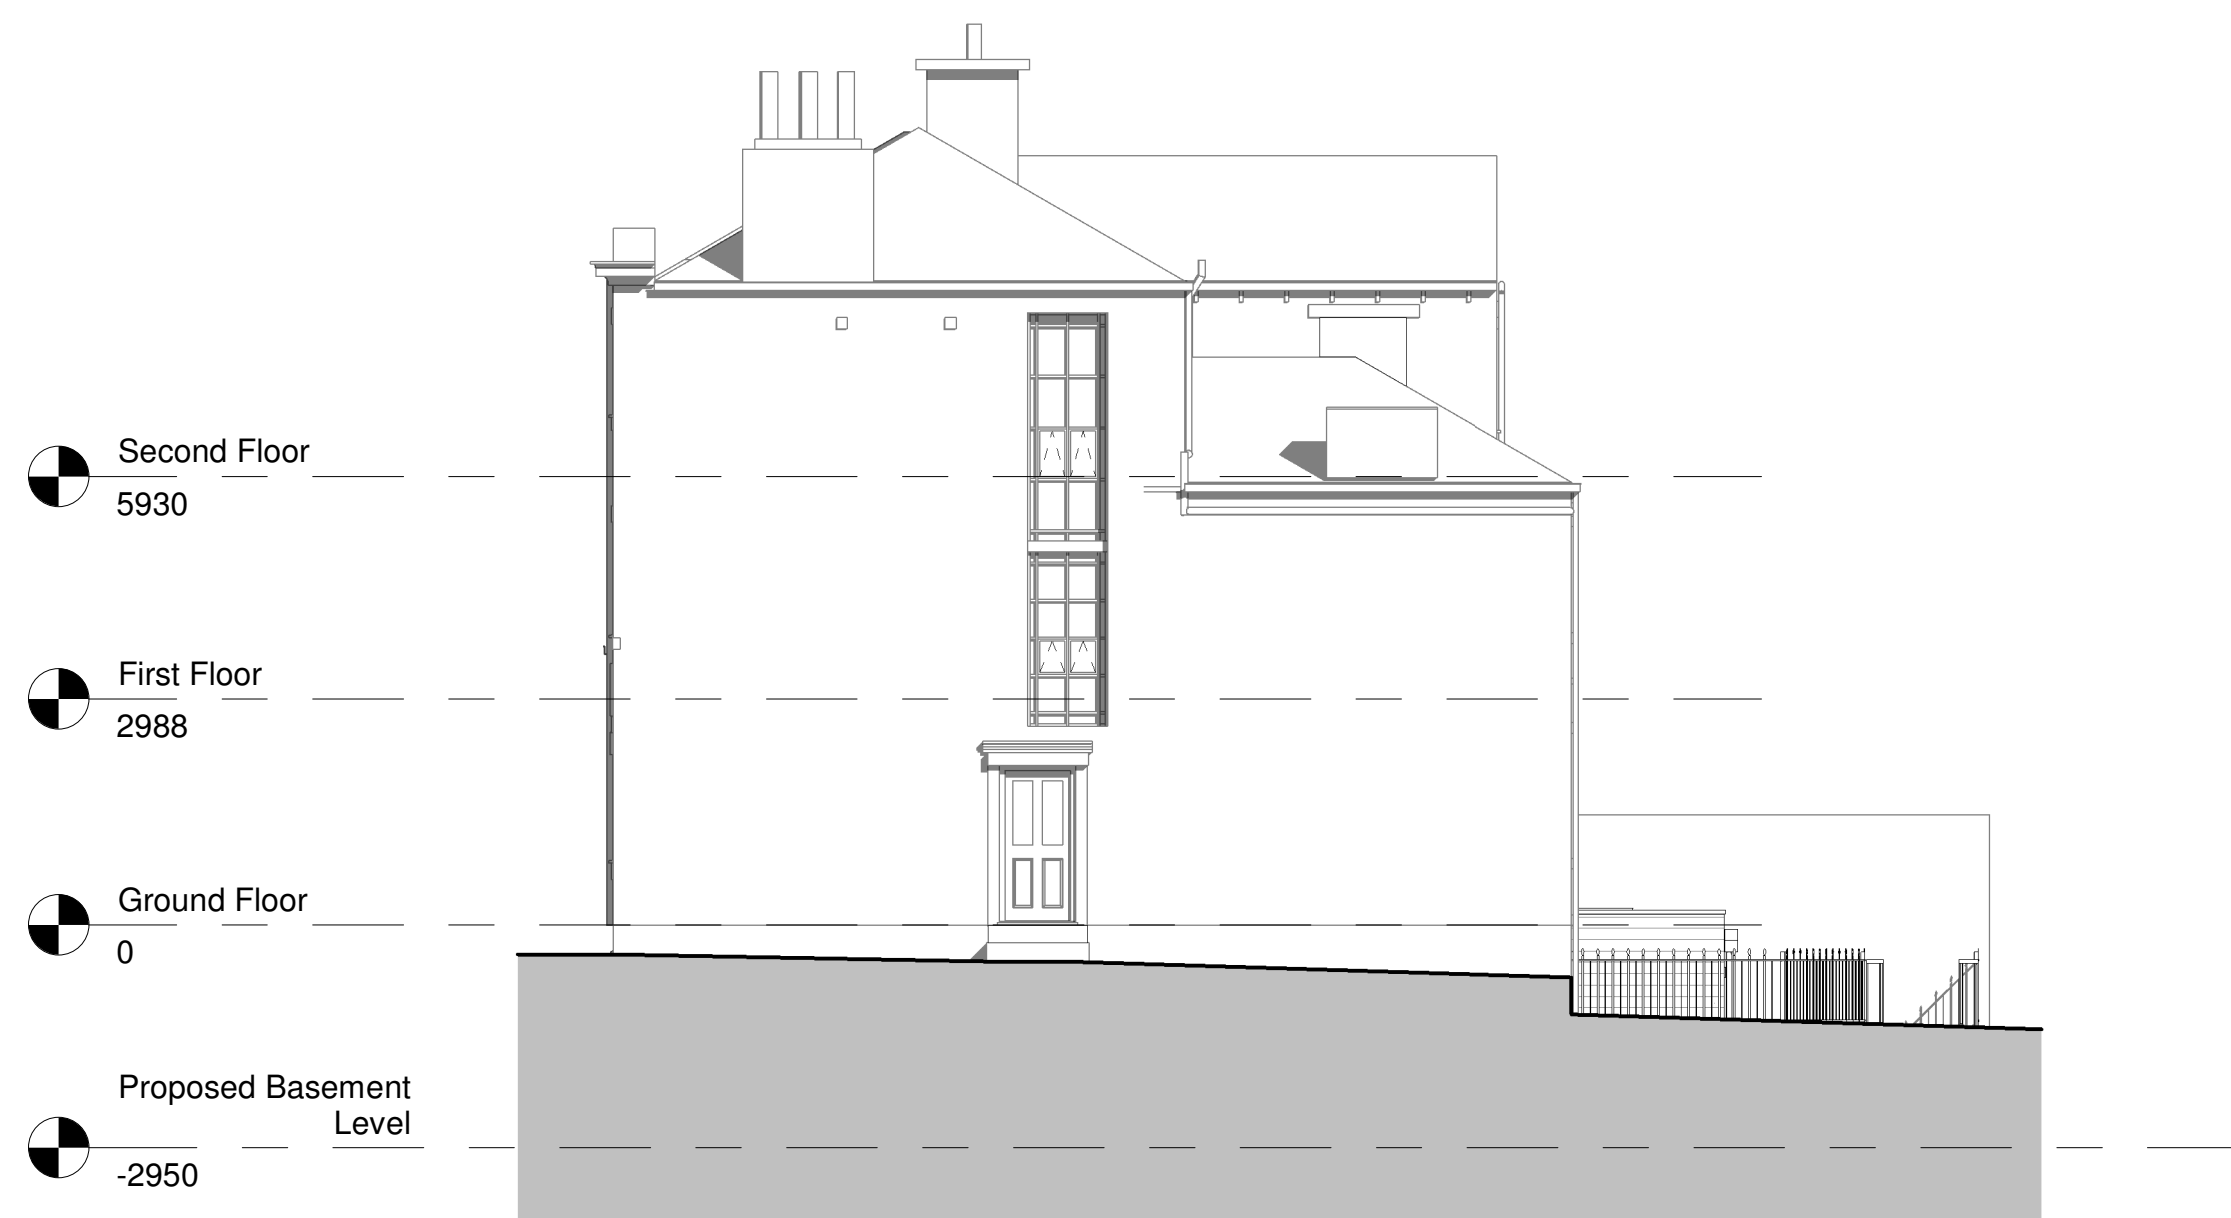

Proposed East Elevation
1 : 100

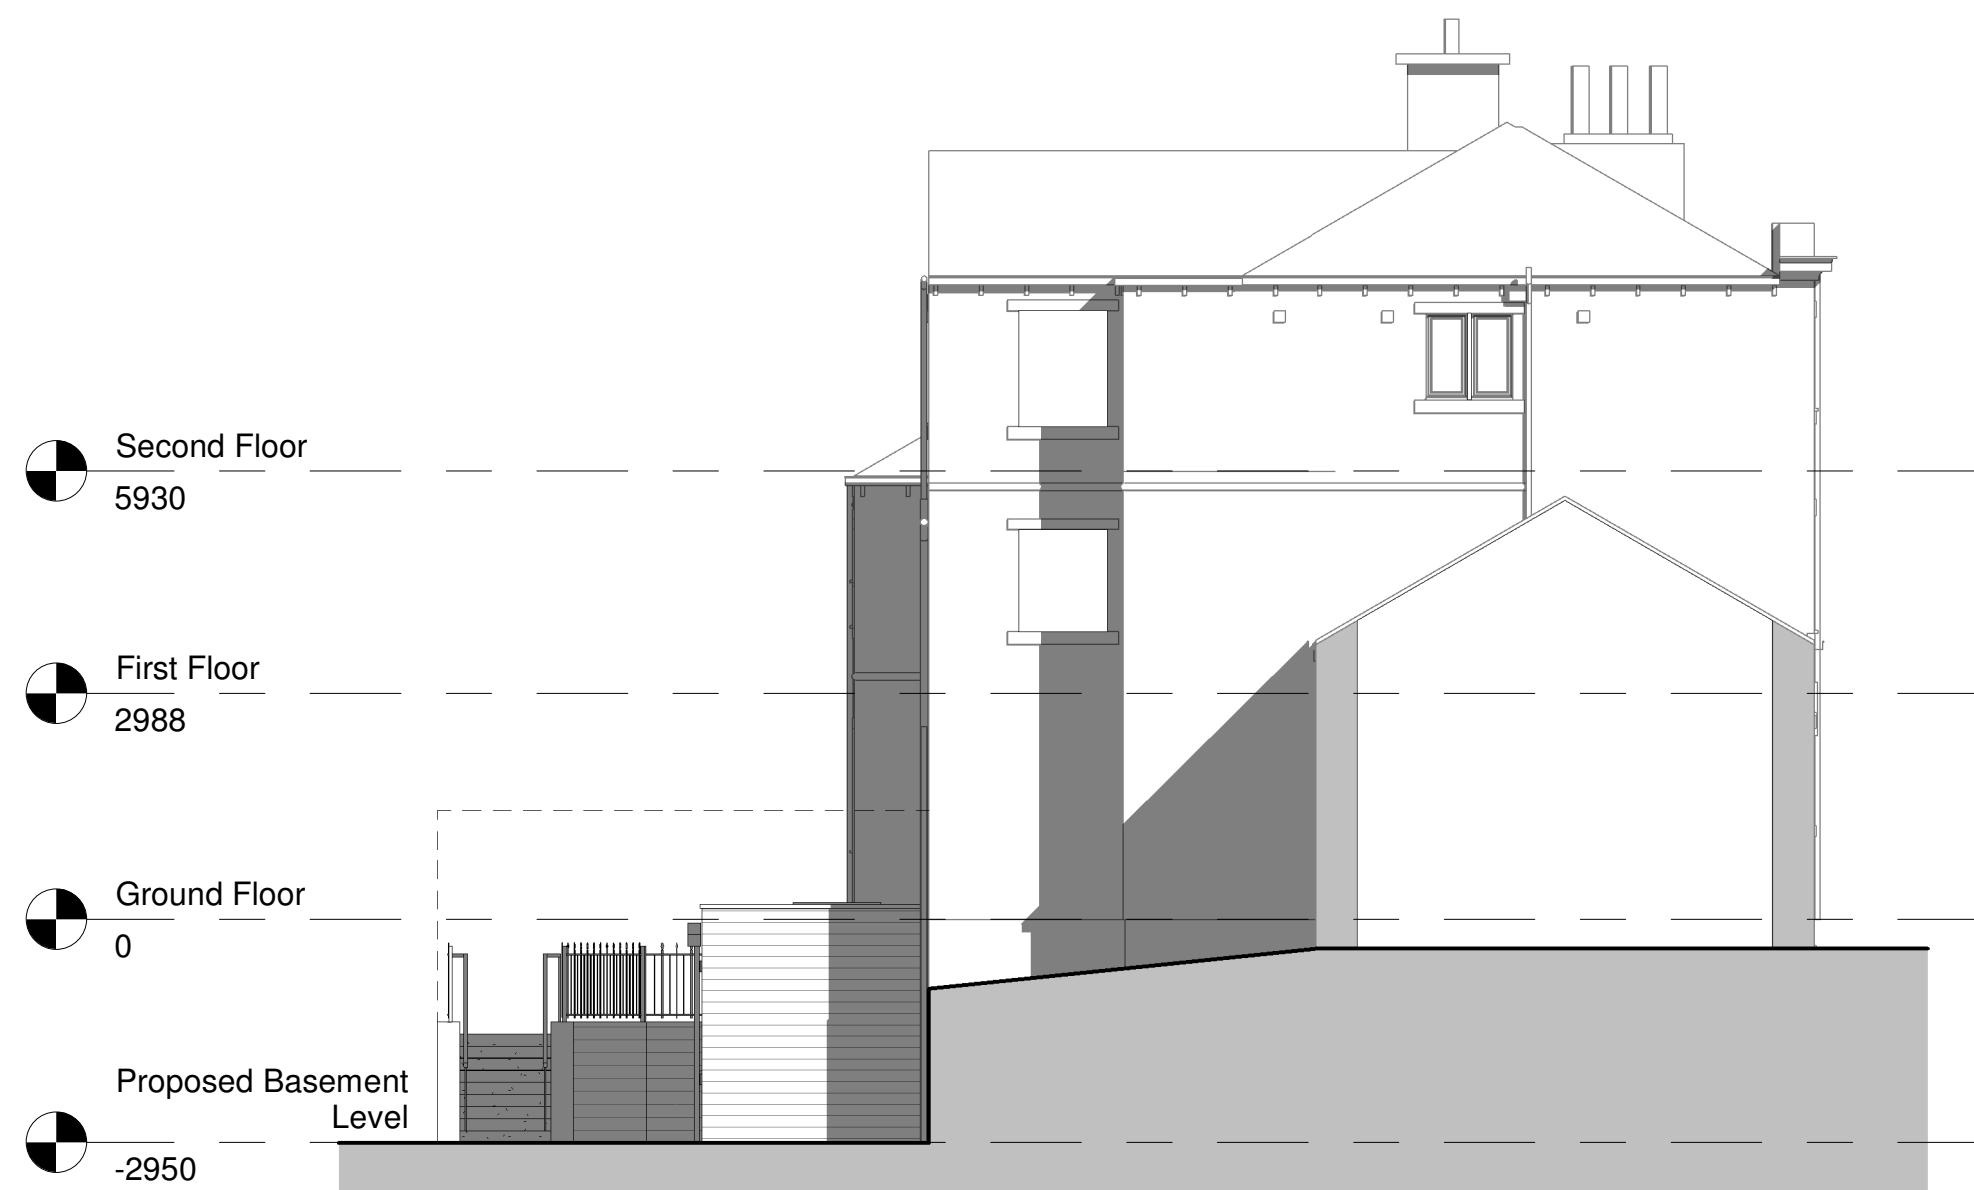

Proposed South Elevation
1 : 100

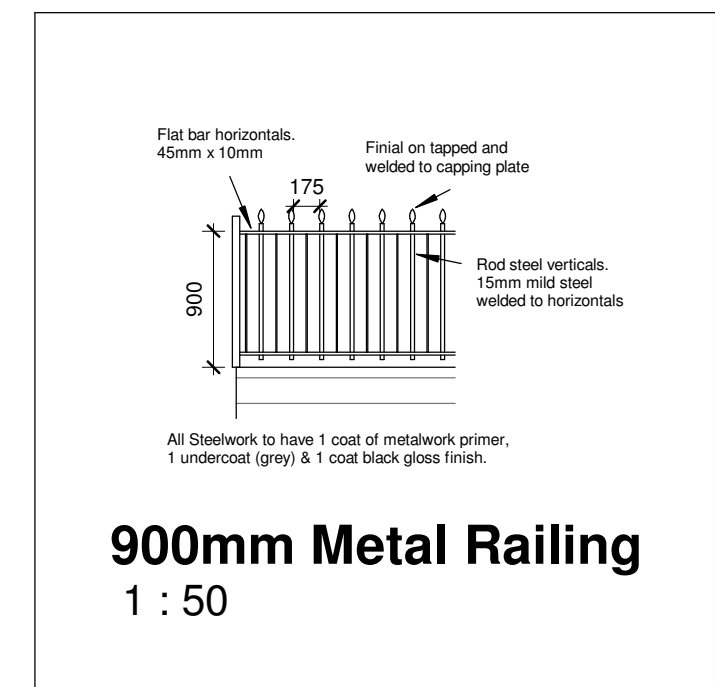

Proposed North Elevation
1 : 100



Proposed West Elevation
1 : 100

P1	Planning Issue	Description	DLV	MWJ	09.10.20
Rev			Drawn	Checked	Date

Document Status : **S2** Purpose of Issue: **FOR INFORMATION**

MARTIN WALSH
ARCHITECTURAL

Firth Buildings, 99 - 103 Leeds Rd, Dewsbury, WF12 7BU t: 01924 464342
e: info@martinwalsh.co.uk w: www.martinwalsh.co.uk

Project:
Proposed Basement Redevelopment at
99 Northgate, Almondbury HD5 8UU

Title:
Proposed Elevations

Client:
Paul Young

MWA Project	Scale	Original Paper Size	Paper Orientation	Drawn
6320	As indicated	@A1	Landscape	DLV

File Identifier	Project	Originator	Volume	Level	Type	Role	Number	Revision
PYNO - MWA - XX - XX - A - 0008								P1

Copyright © 2018 Martin Walsh Architectural. All Rights Reserved.
Martin Walsh Architectural is the trading name of Martin Walsh Architectural Limited. Registered in England Number 4496049