


Proposed Basement Floor Plan
1 : 50

P5	Revised to suit client comments	DLV	MWJ	26.10.20
P4	Planning Issue	DLV	MWJ	16.10.20
P3	Revised for clients comment	DLV	MWJ	12.10.20
P2	Revised issue for comment	DLV	MWJ	08.10.20
P1	First issue for comment	DLV	MWJ	21.09.20
Rev	Description	Drawn	Checked	Date

Document Status : **S2** Purpose of Issue: **FOR INFORMATION**

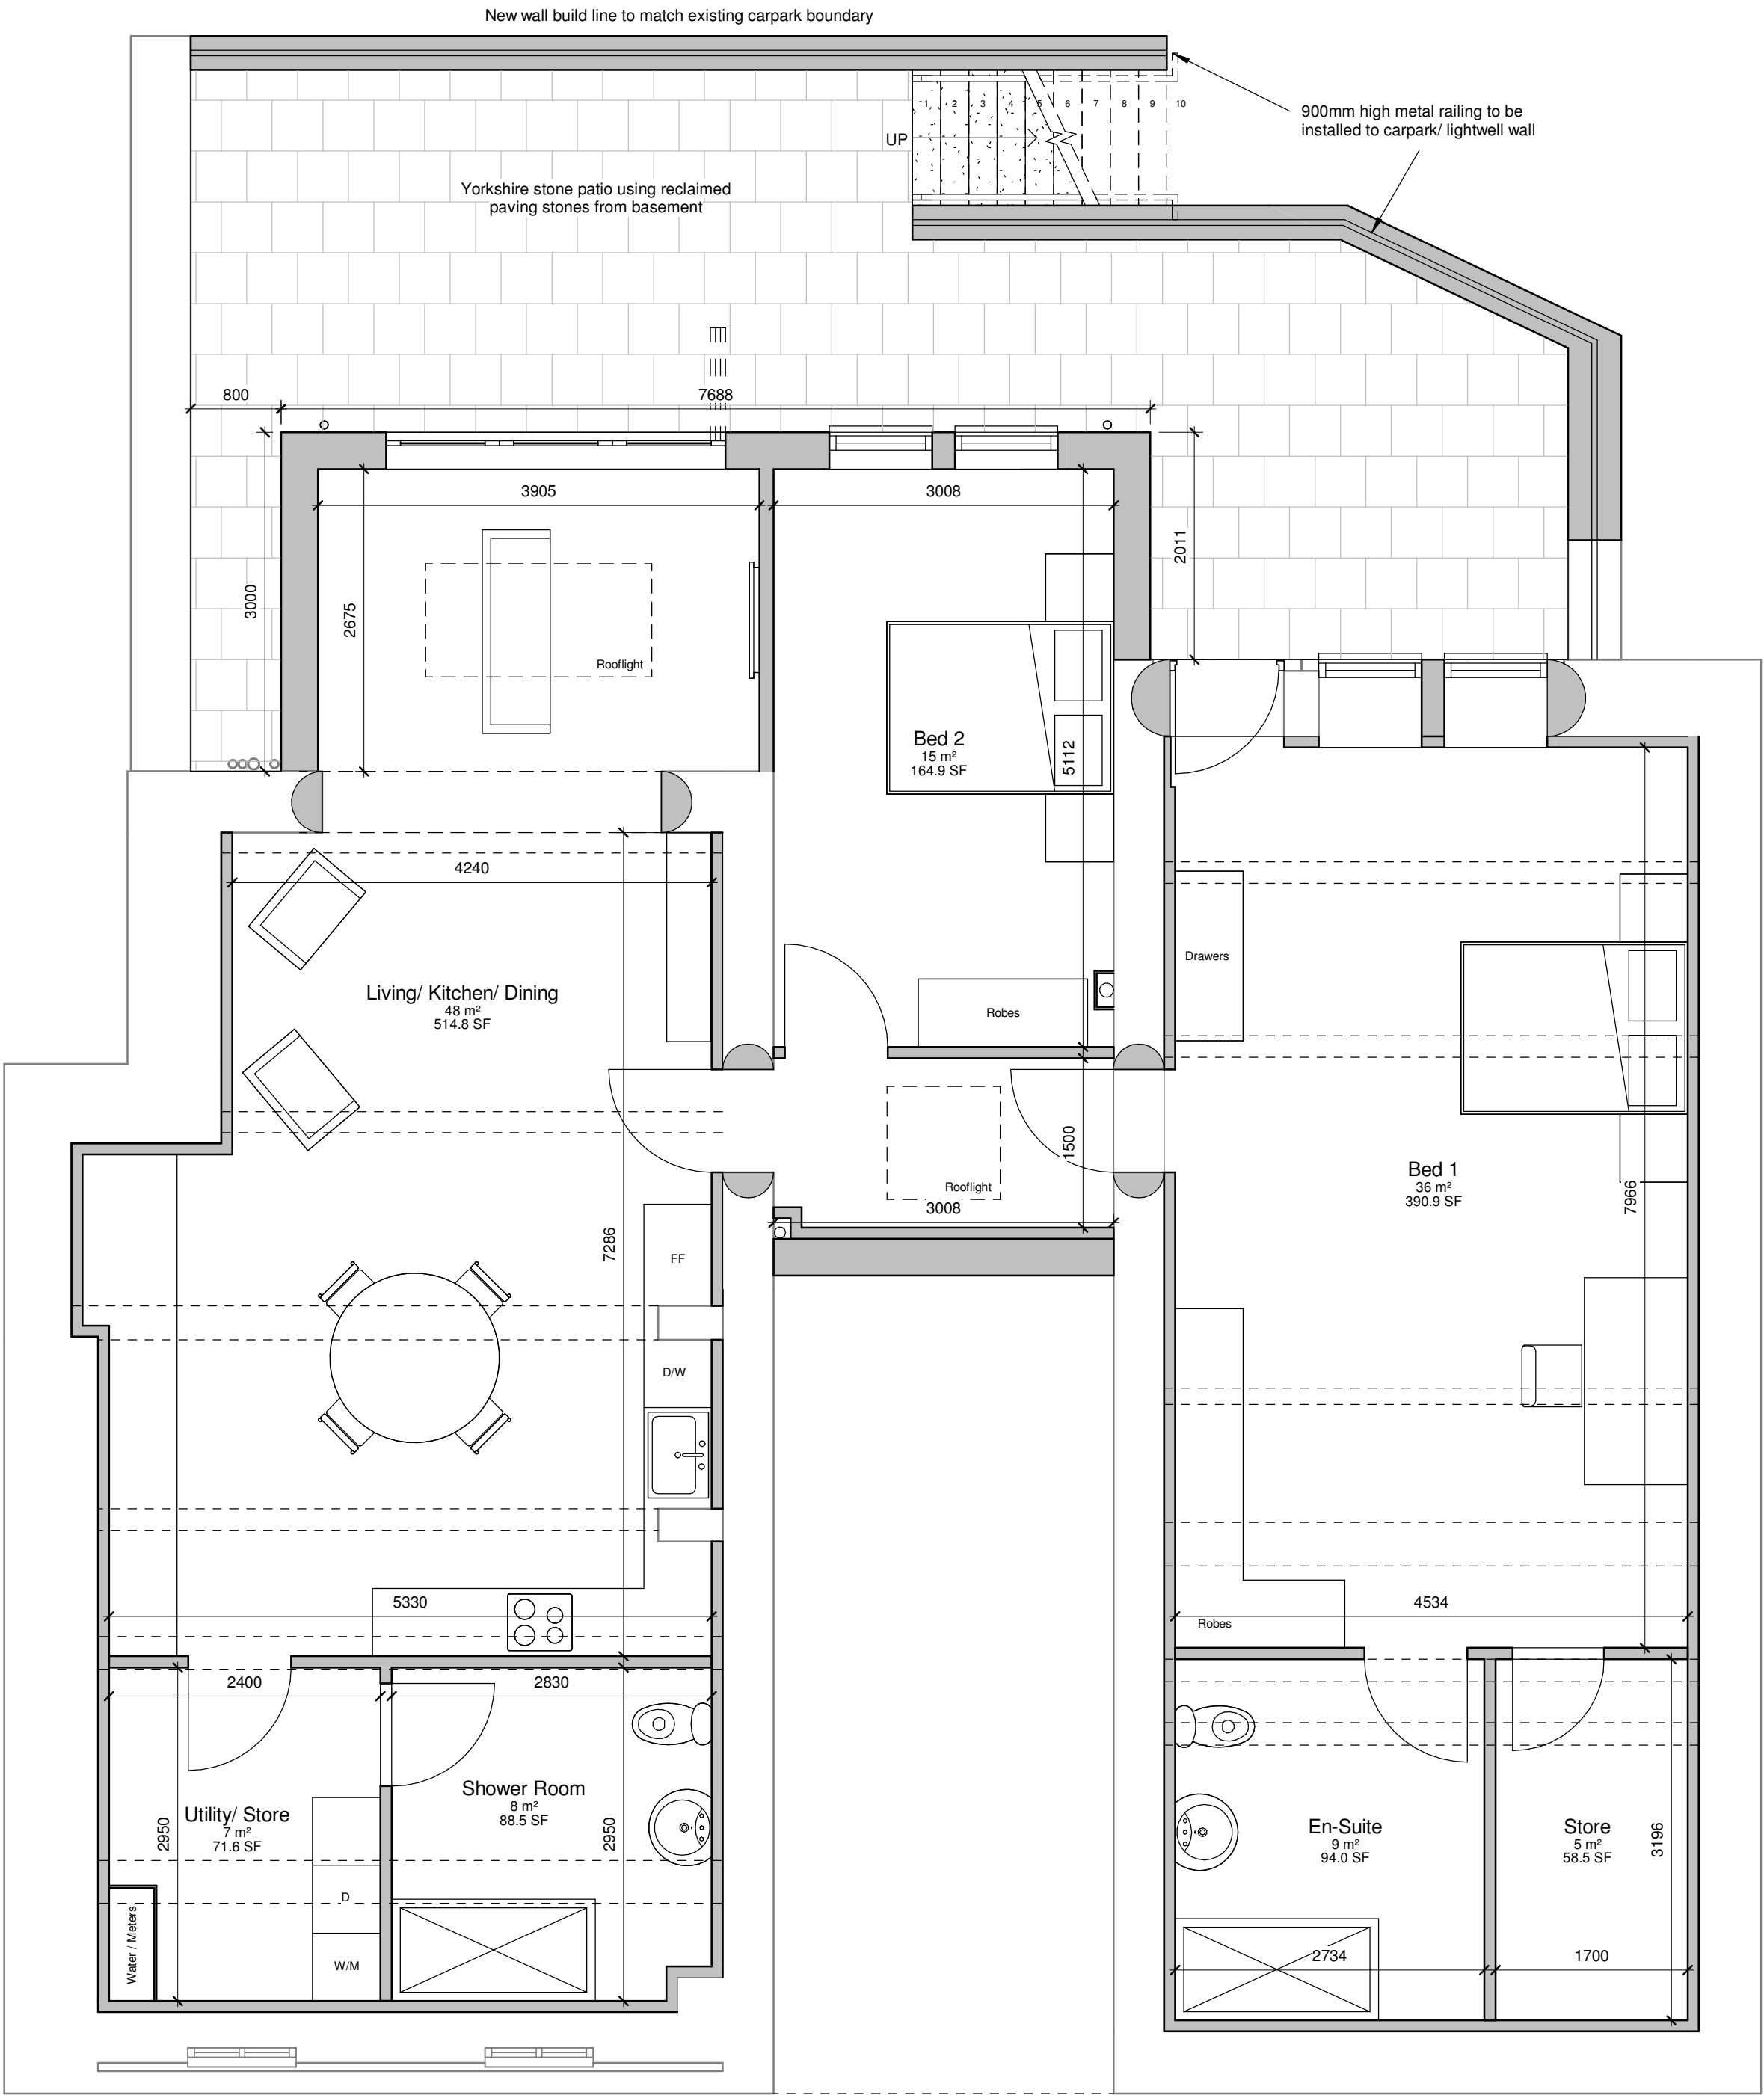

Firth Buildings, 99 - 103 Leeds Rd, Dewsbury, WF12 7BU t: 01924 464342
e: info@martinwalsh.co.uk w: www.martinwalsh.co.uk

Project
Proposed Basement Redevelopment at
99 Northgate, Almondbury HD5 8UU

Title
Proposed Basement Plan

Client
Paul Young

MWA Project	Scale	Original Paper Size	Paper Orientation	Drawn
6320	1 : 50	@A2	Landscape	DLV

File Identifier	Project	Originator	Volume	Level	Type	Role	Number	Revision
-----------------	---------	------------	--------	-------	------	------	--------	----------

PYNO - MWA - XX - B1 - DR - A - 0007 P5