




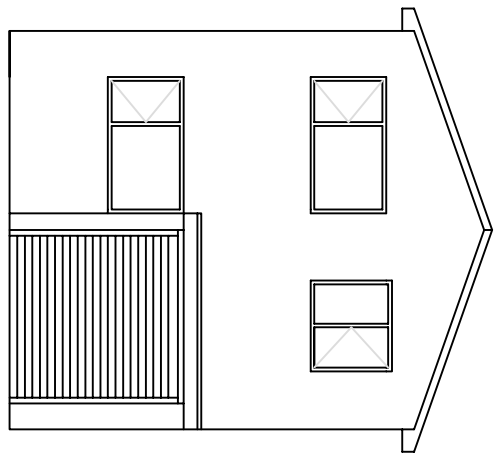


Existing Front Elevation

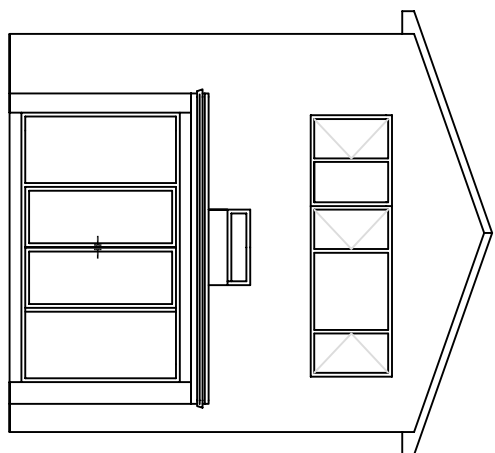


Existing Rear Elevation

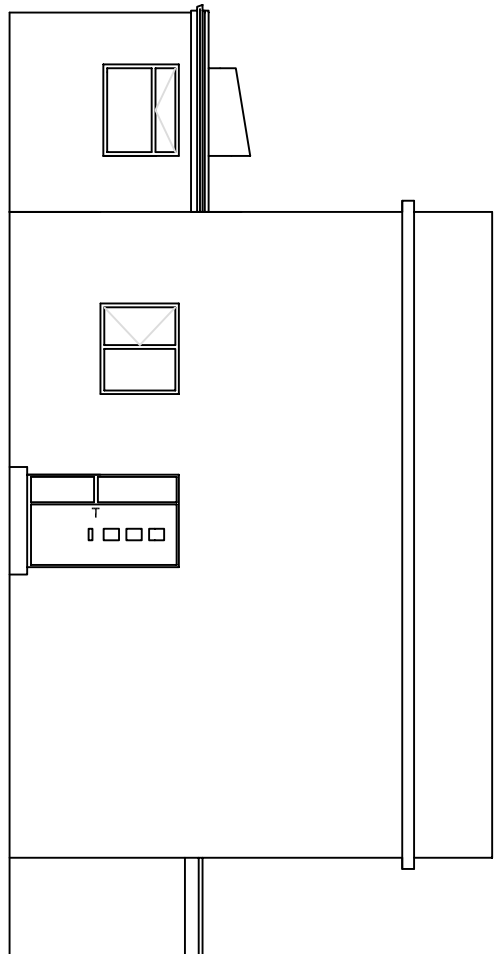


Existing Left Side Elevation

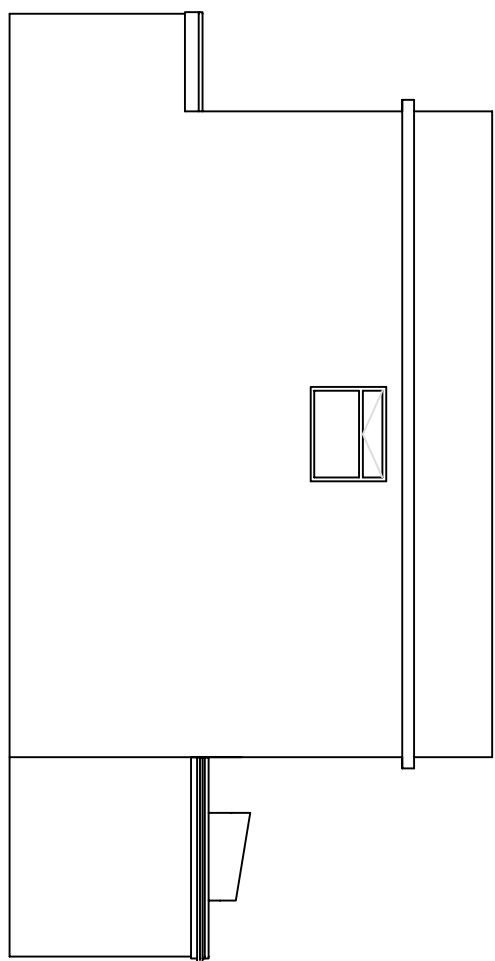


Existing Right Side Elevation

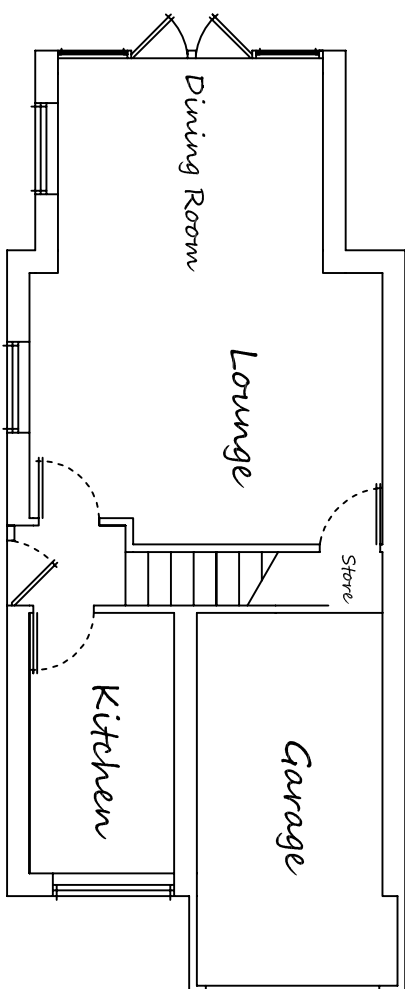


Existing G.F Plan

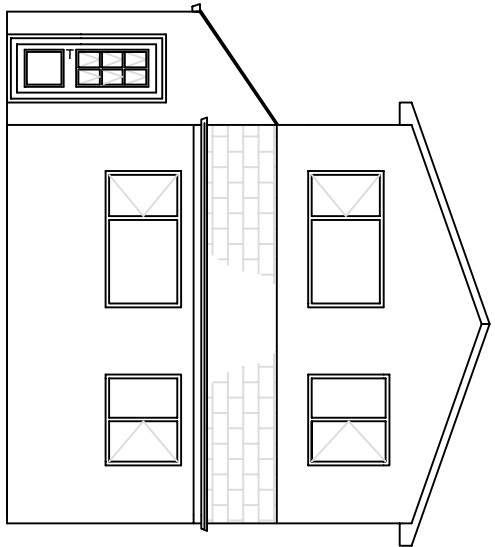


Proposed Front Elevation

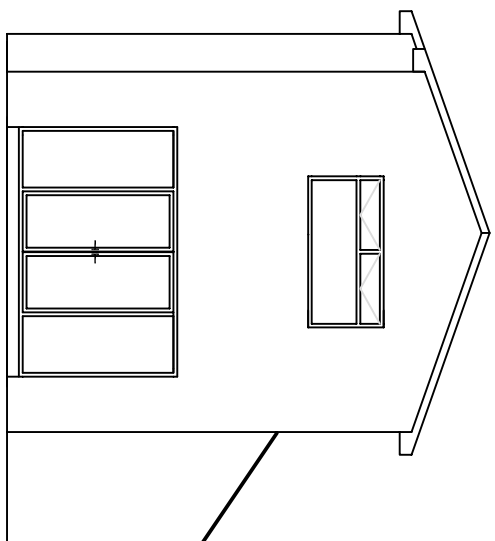


Proposed Rear Elevation

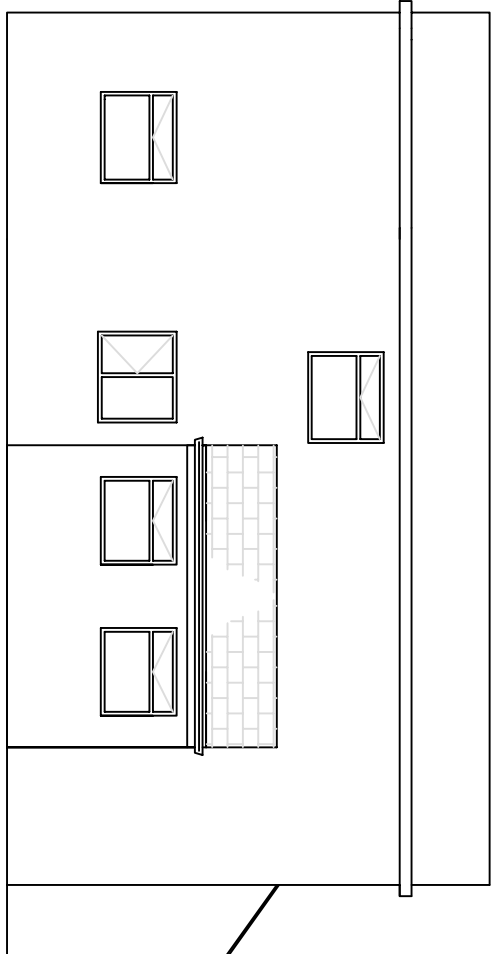

Proposed Left Side Elevation

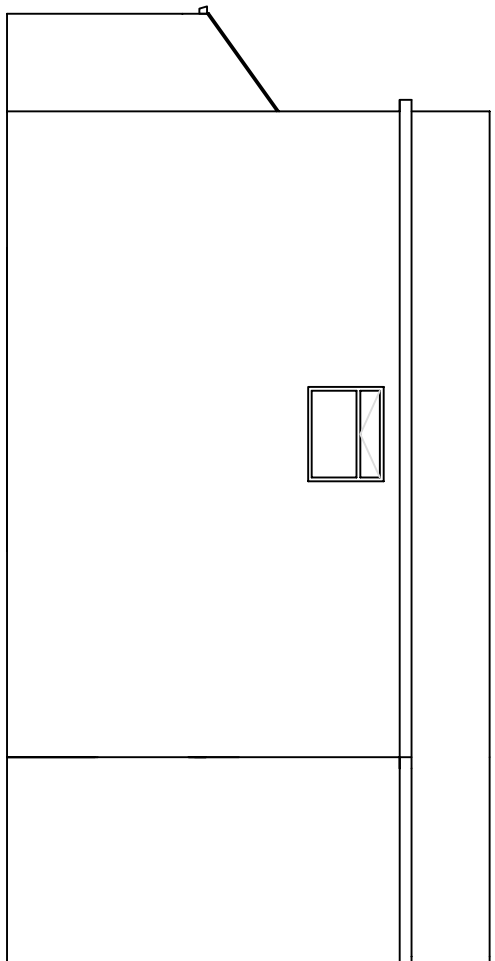

Proposed Right Side Elevation

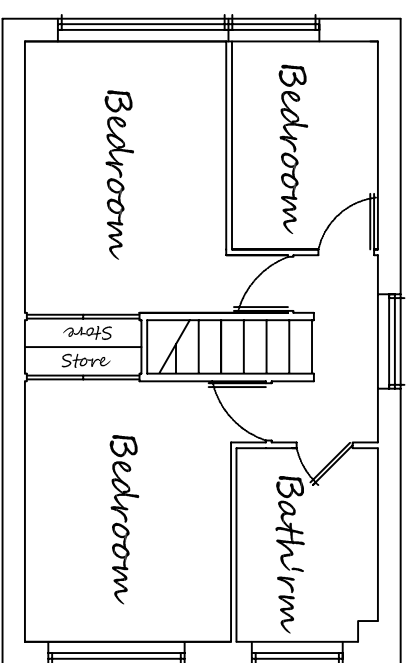


Existing F.F Plan


Scale 1 : 100

Scale 1 : 100

Scale 1 : 100

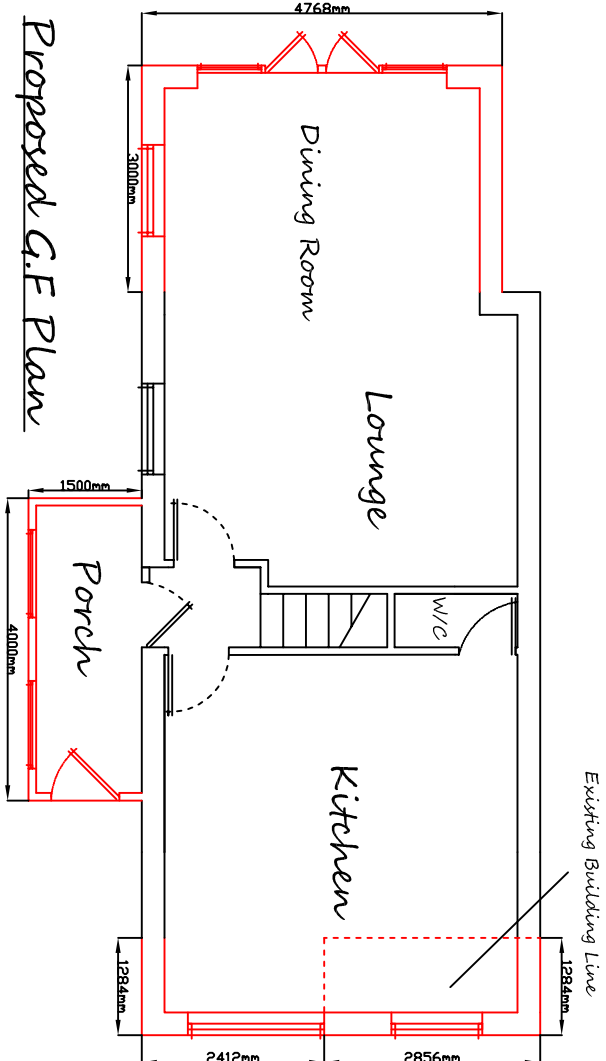


Proposed G.F Plan

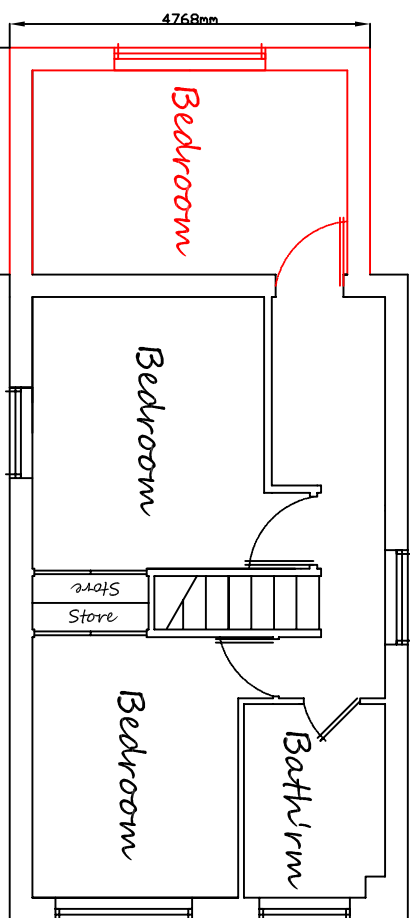

Proposed F.F Plan

Scale 1 : 100

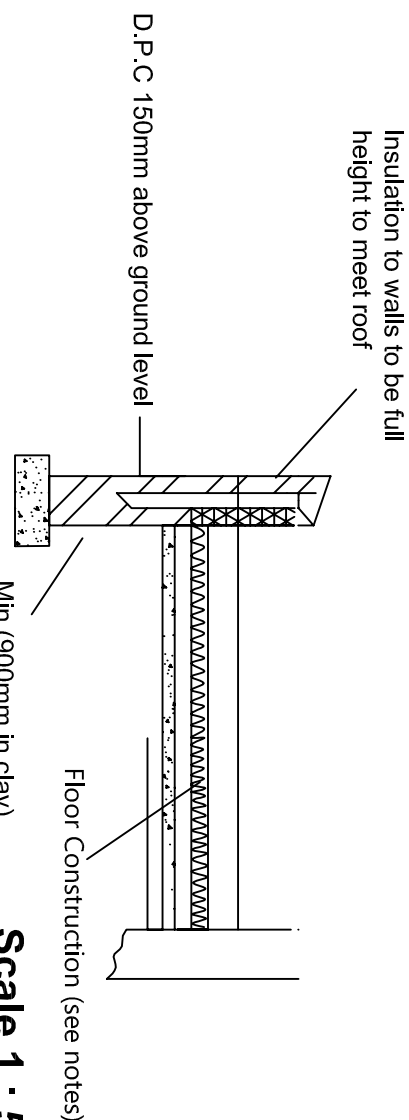

Scale 1 : 50

Footings

S.A.B DRAWING SERVICES

18 Manvers Road
Mexborough

CLIENT Mr Ian Simons

JOB TITLE

Final

DRAWING TITLE
26 South Croft Gate
Birkenshaw
BD11 2DQ

SCALE 1:100

(Print on A1 @ 1:100)

DRAWN BY S.A.Beer DATE 29/10/20

DRAWING No SAB 2001

REVISIONS