




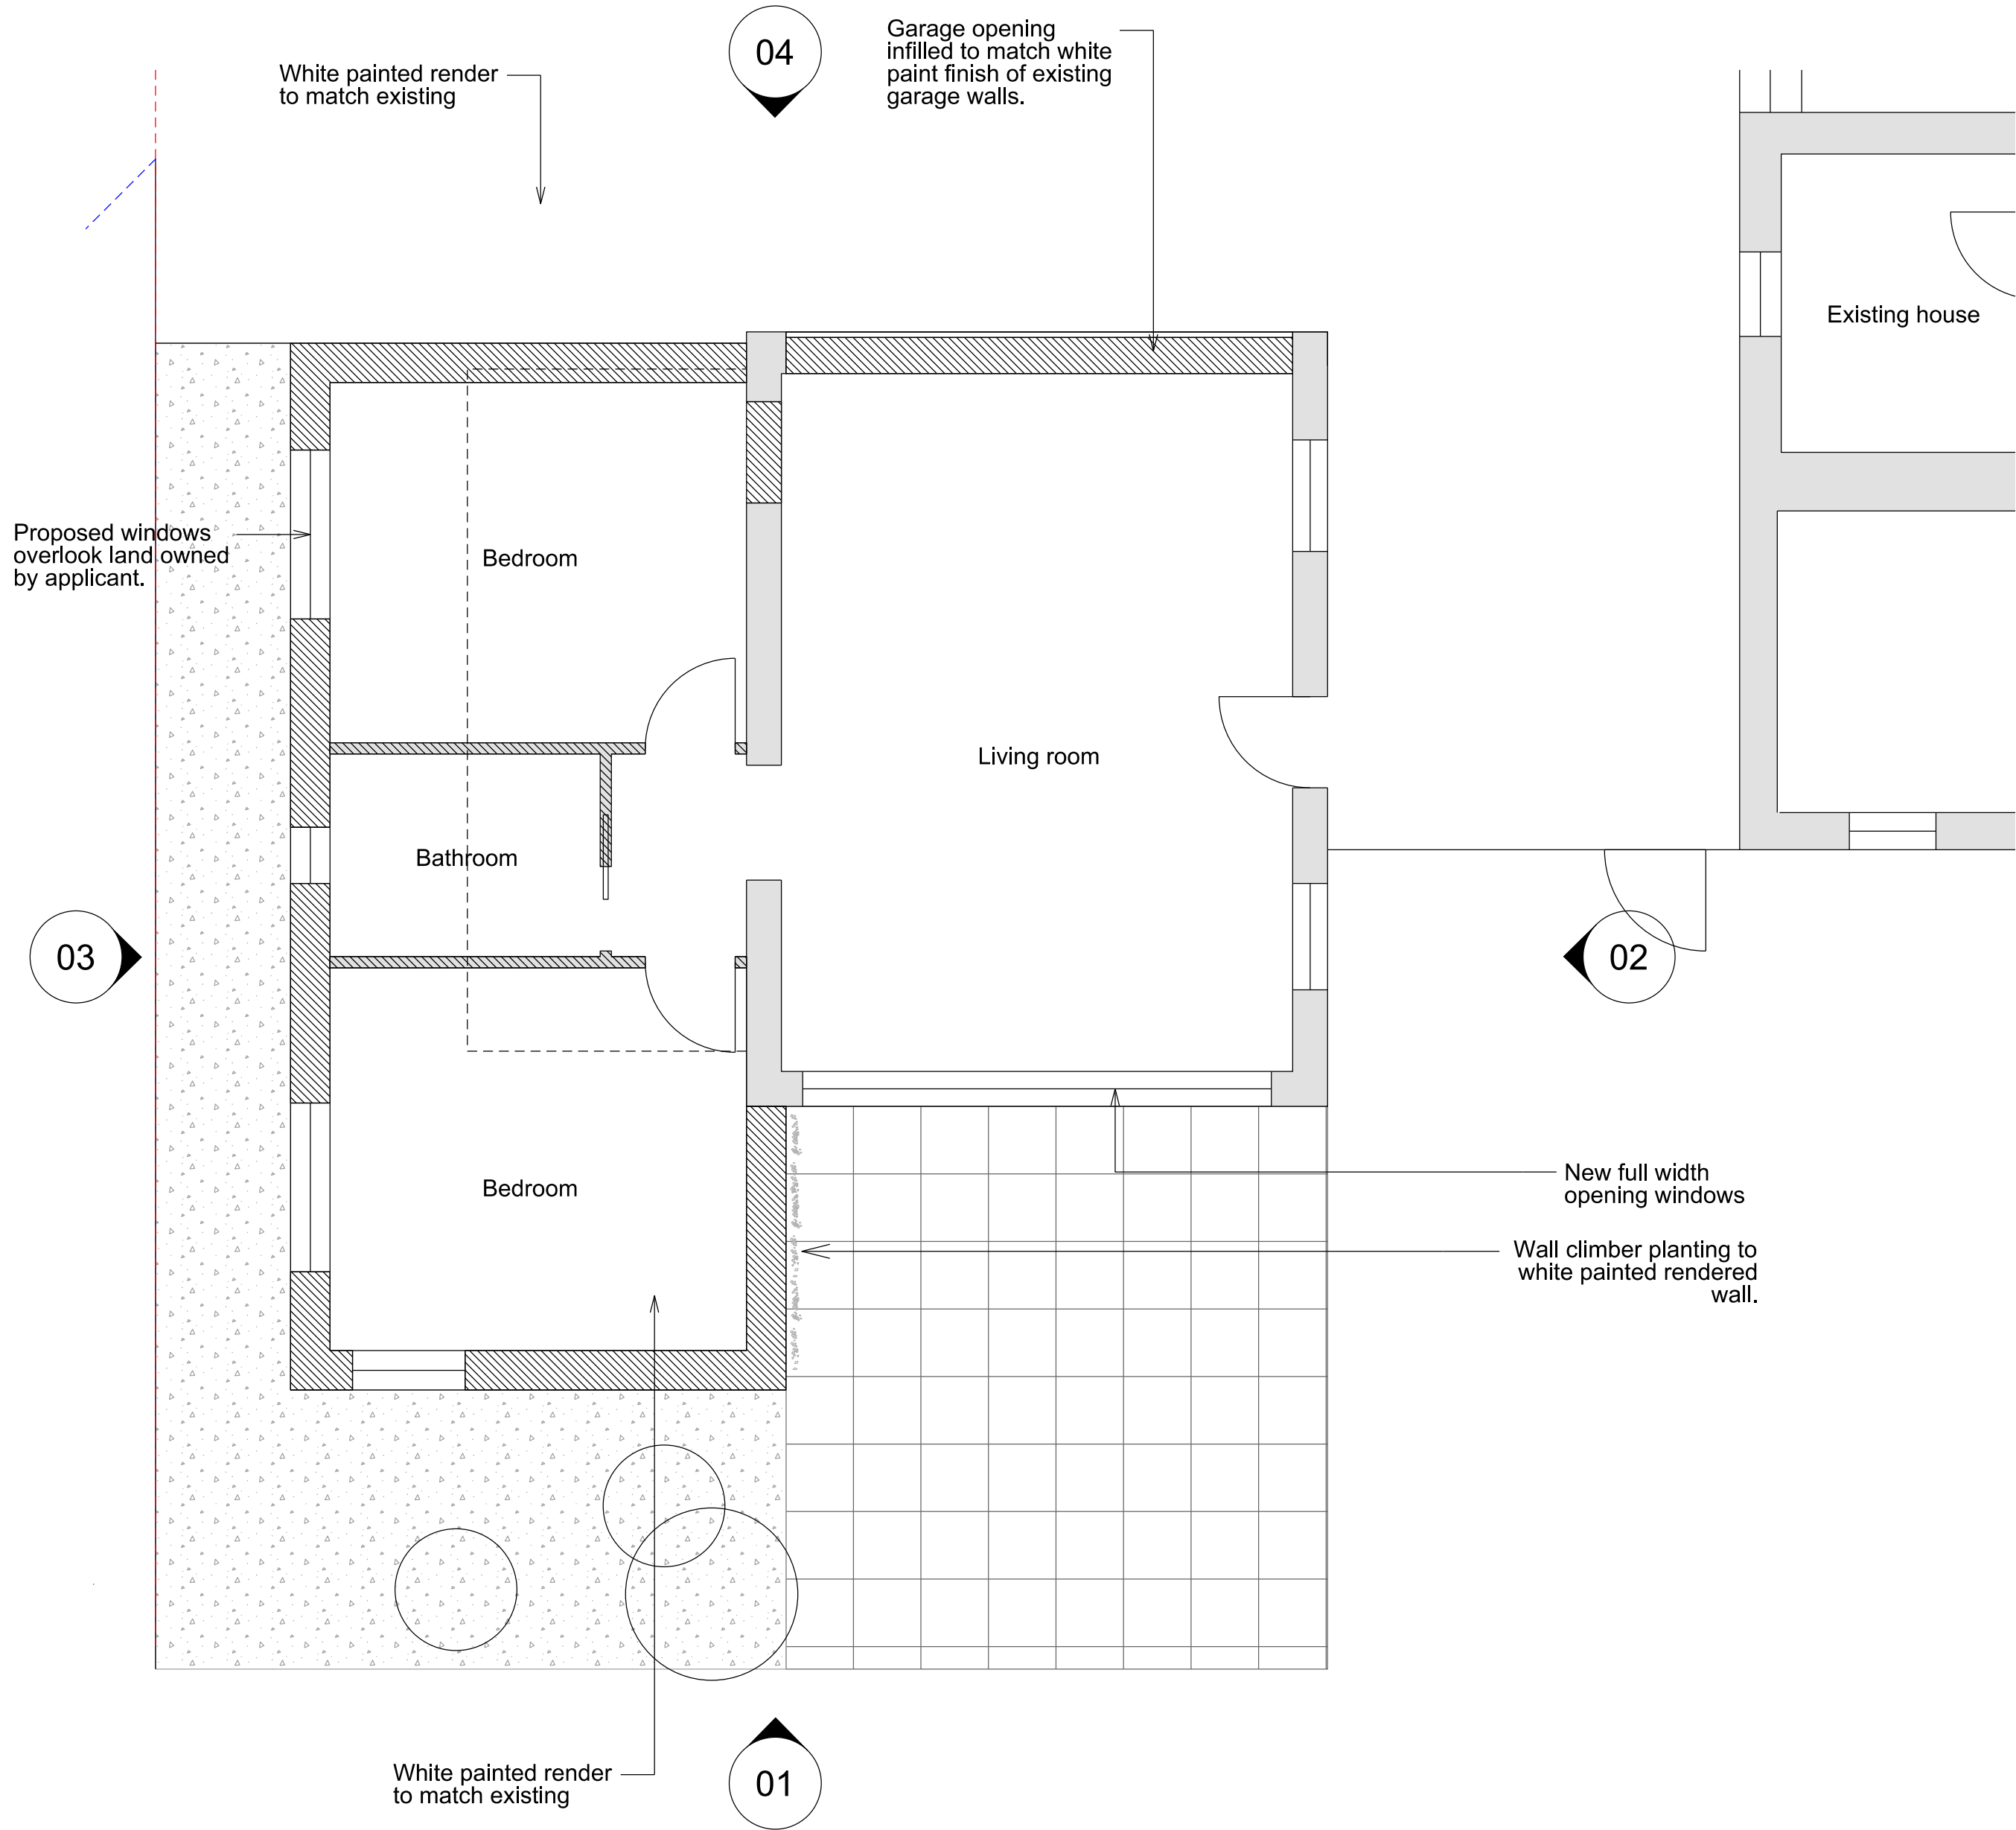

00 Proposed Plan
1:50

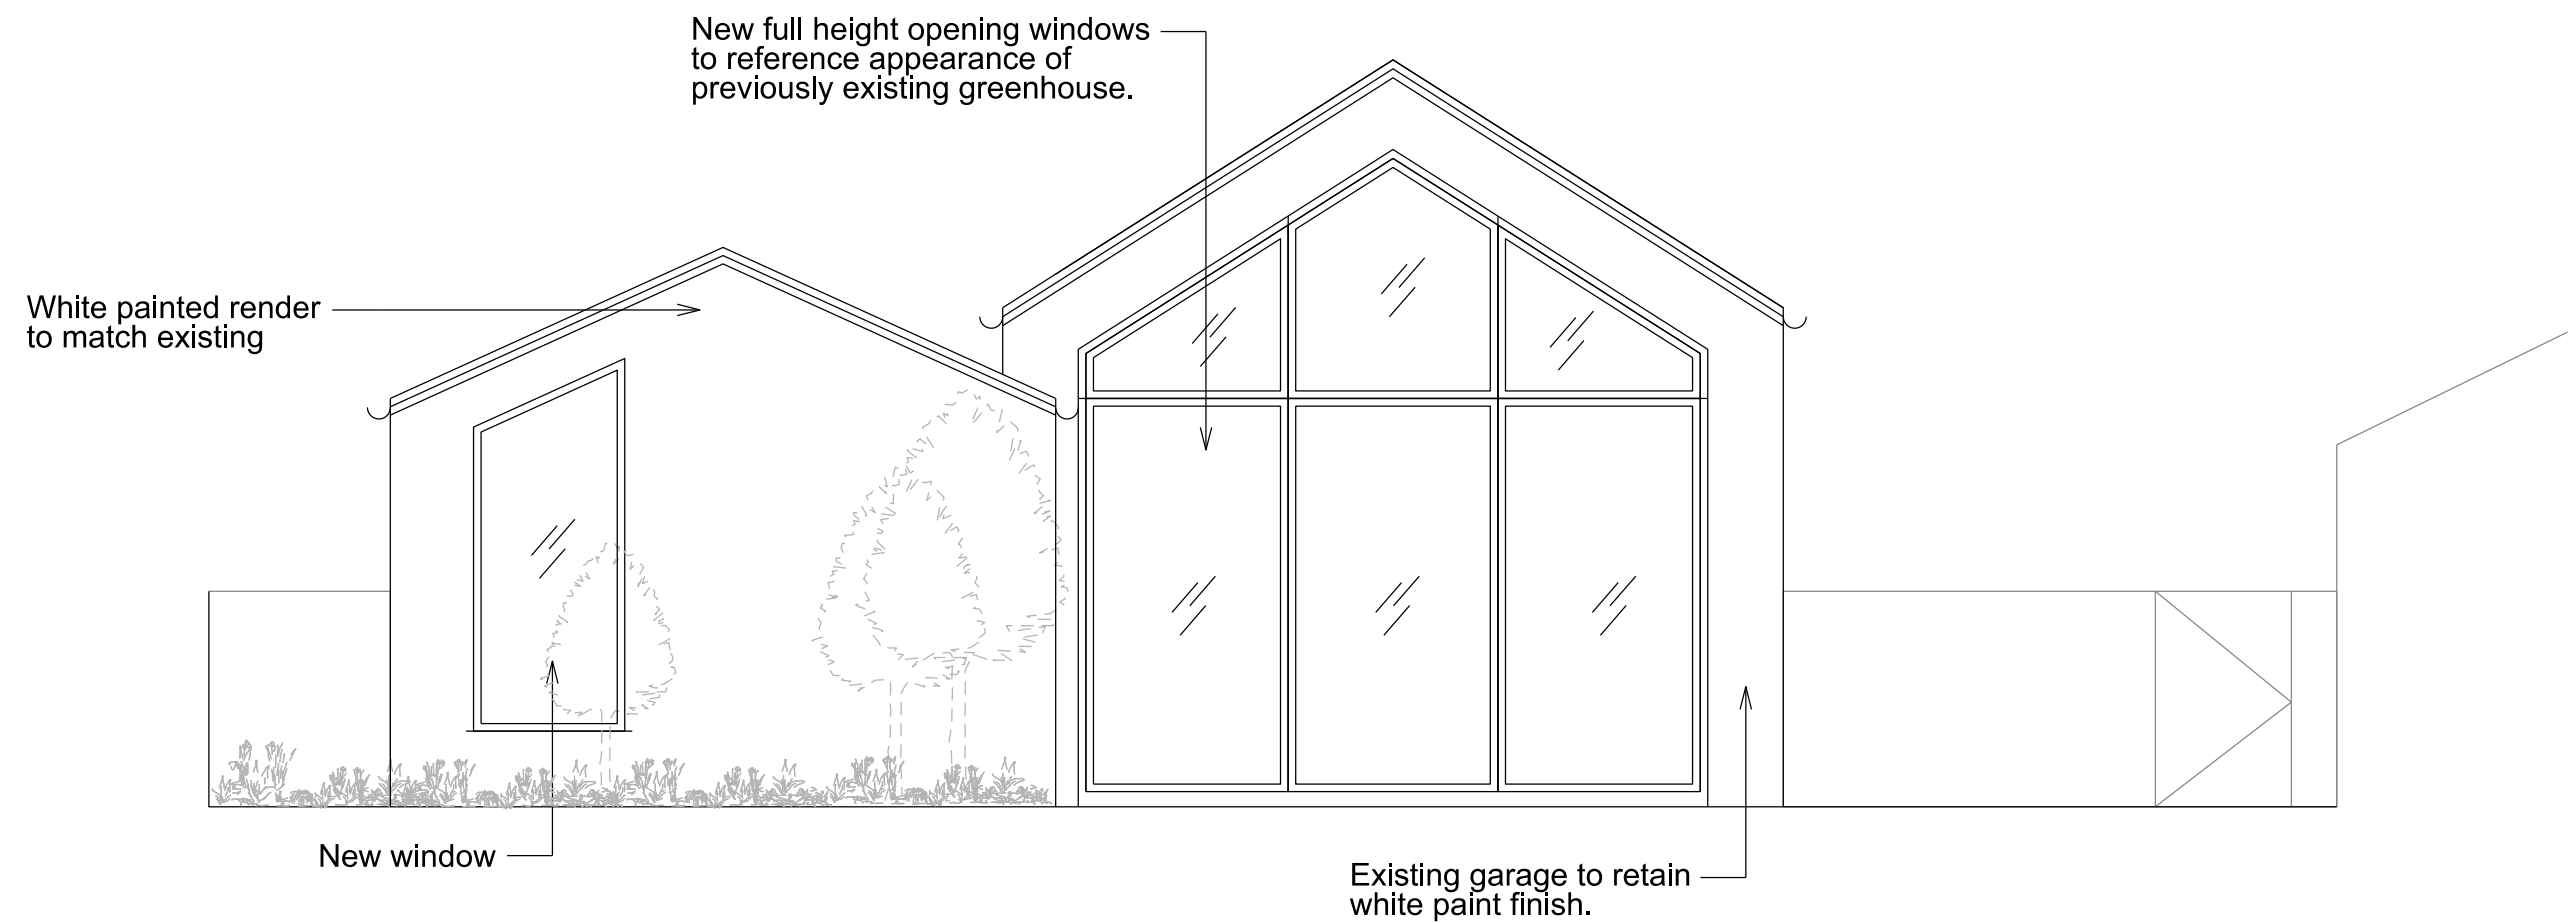


01 Front Elevation
1:50

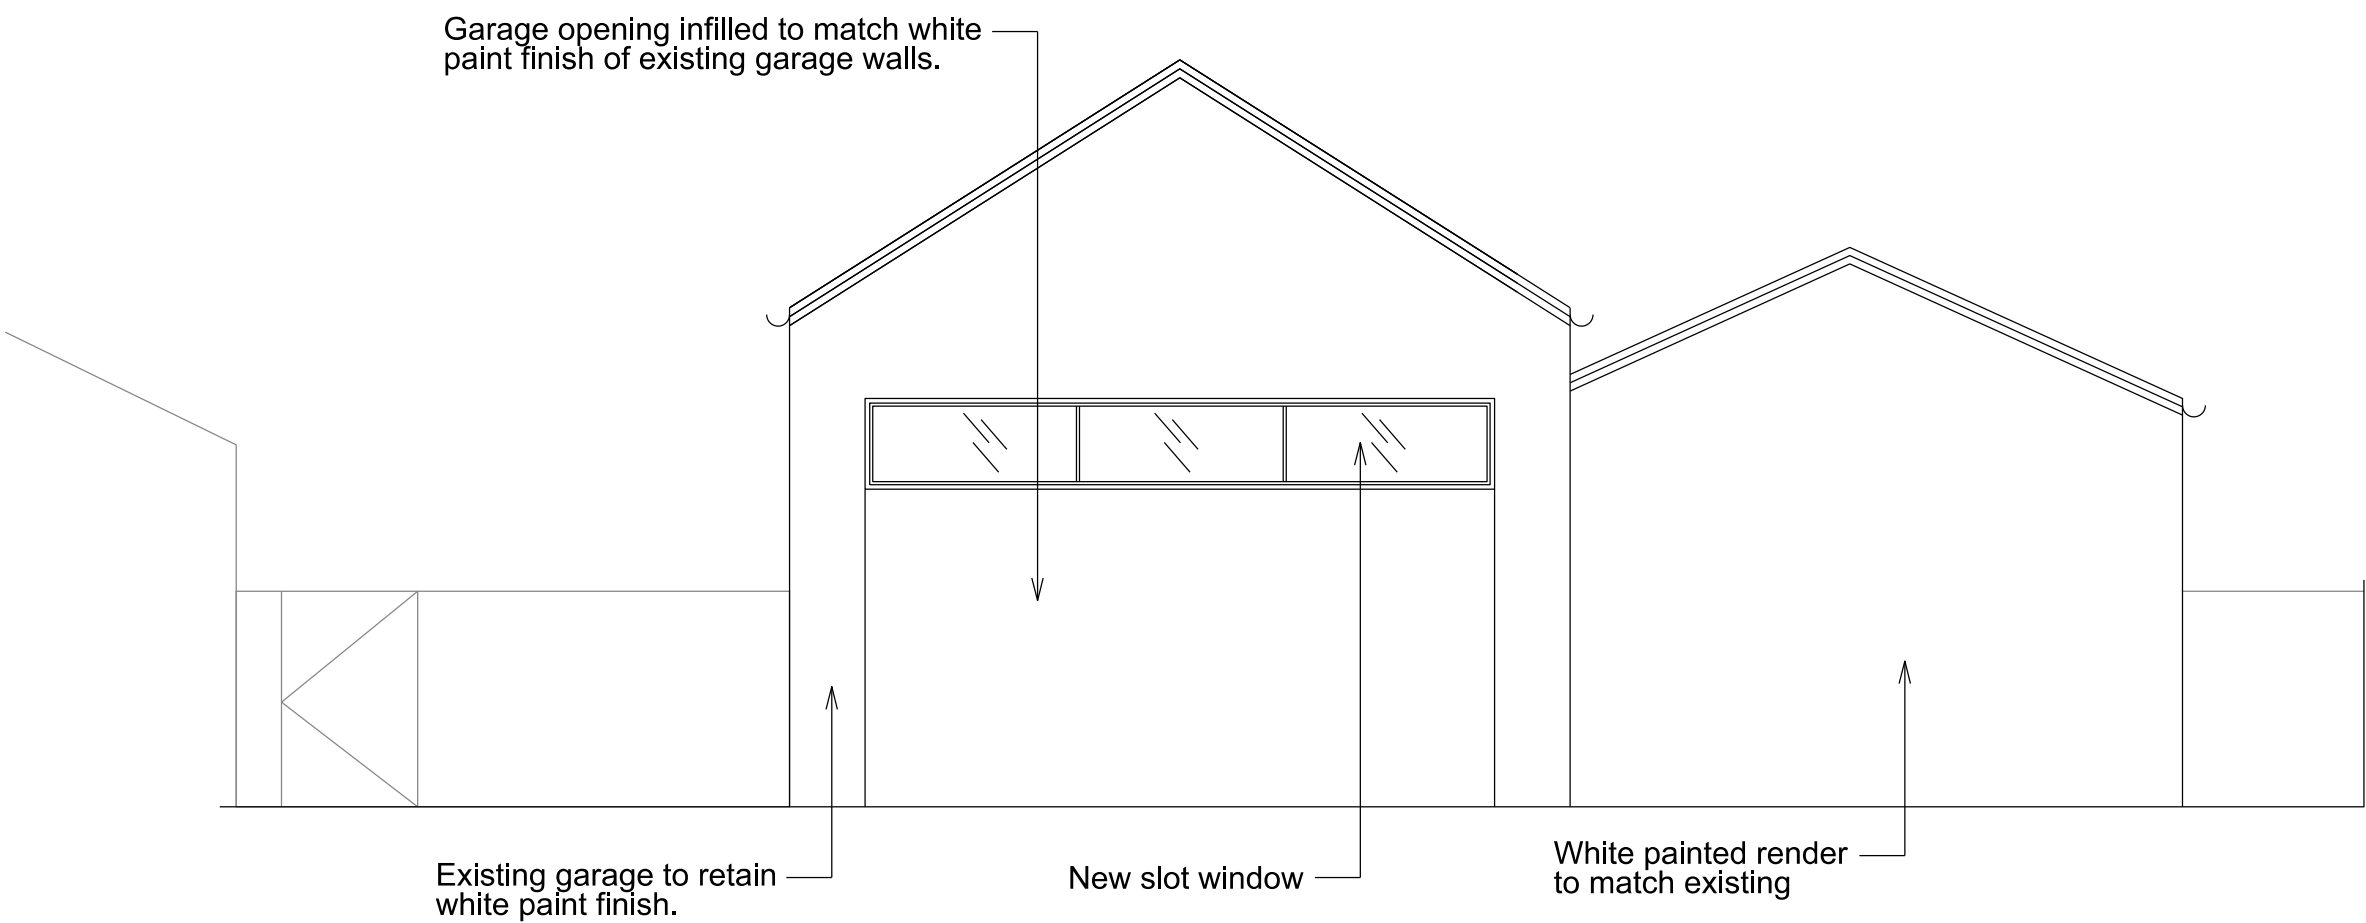

04 Rear Elevation
1:50



02 Side Elevation
1:50

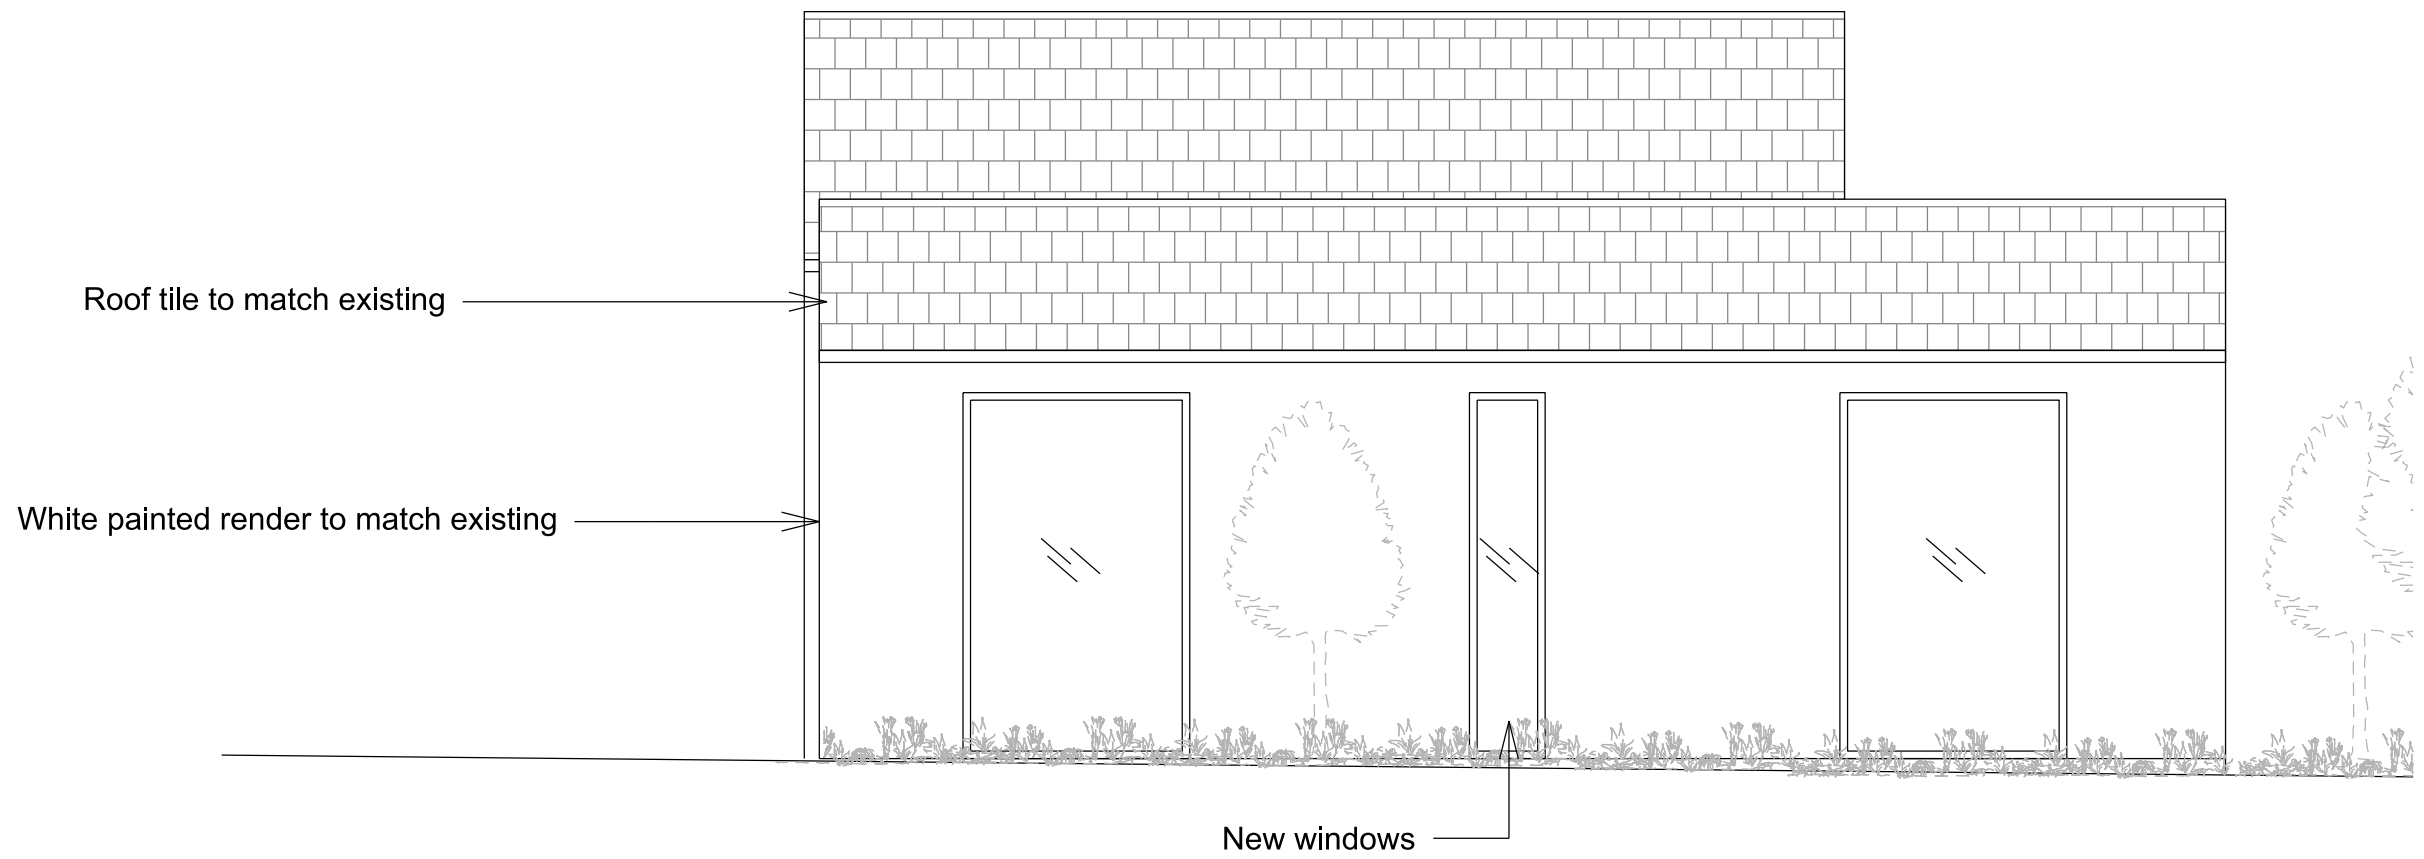

03 Side Elevation
1:50

- General Notes
1. Dimensions are in millimetres unless stated otherwise.
 2. Levels are in metres AOD unless stated otherwise.
 3. Dimensions govern. Do not scale off drawing.
 4. All dimensions to be verified on site before proceeding.

--- 5 Park Riding Site Boundary

--- Land owned by Applicant

03	25-05-21	For Planning	GG
02	27-04-21	For Planning	GG
01	08-04-21	For Planning	GG
00	31-12-20	For Planning	GG
REV	Date	Reason For Issue	Chk


For Planning

DRAWING STATUS

STUDIO.ELEPHANT

studioelephant.co

Client
Mrs A Guest
5 Park Riding
Honley
Holmfirth
HD9 6QL

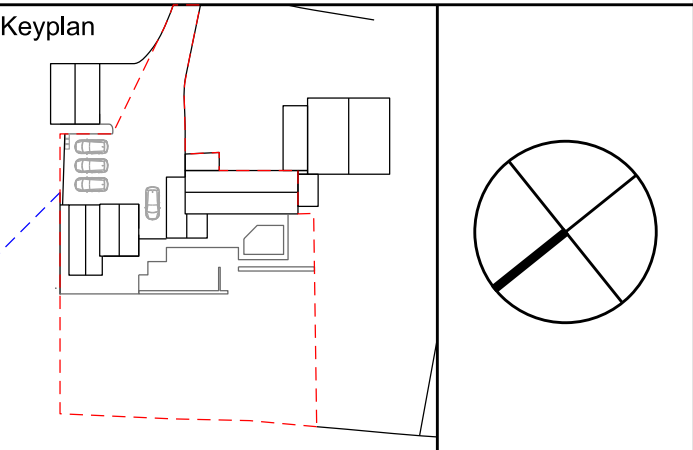

Project
5 Park Riding

Drawing Title
Proposed Plans

Scale at A1 1:50	Scale at A3 1:100	Date 31-12-20
---------------------	----------------------	------------------

Rev No. 03
Drawing No. P002