
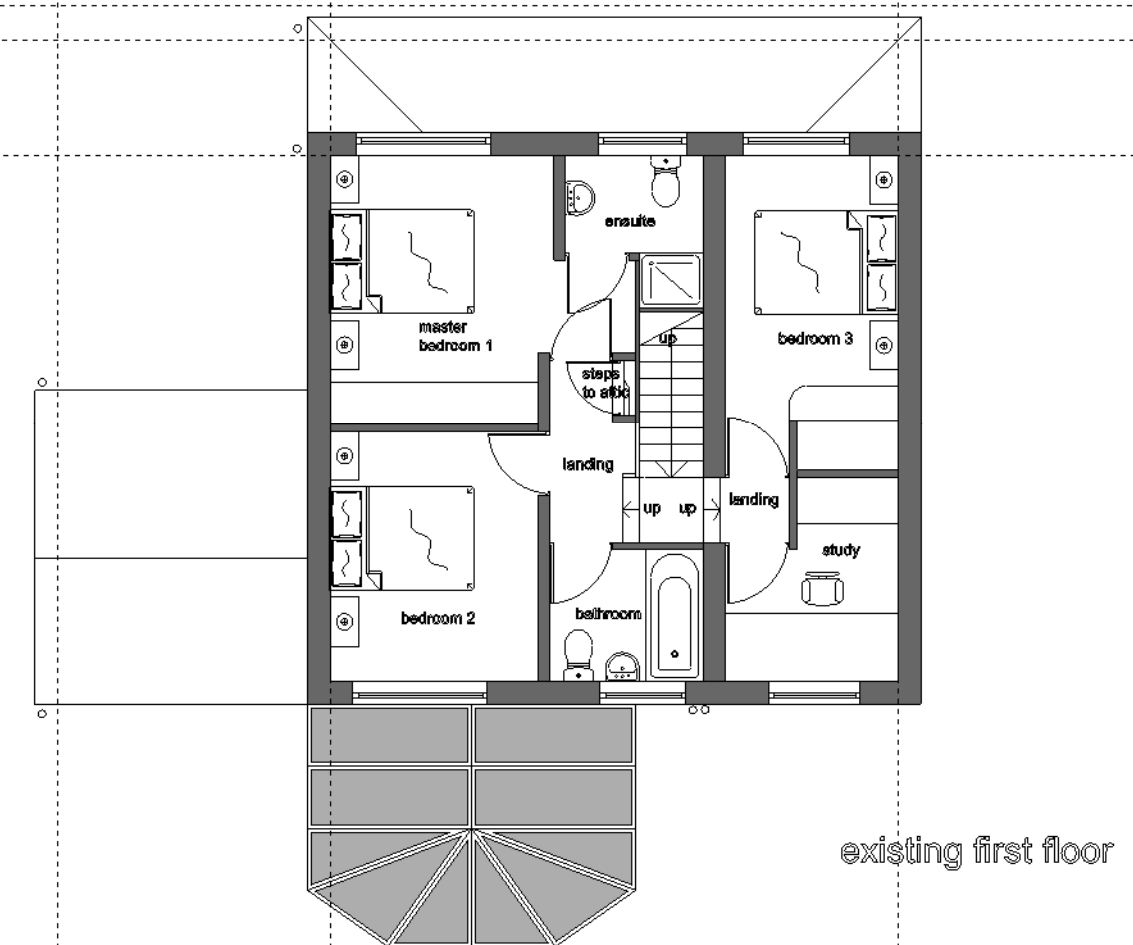


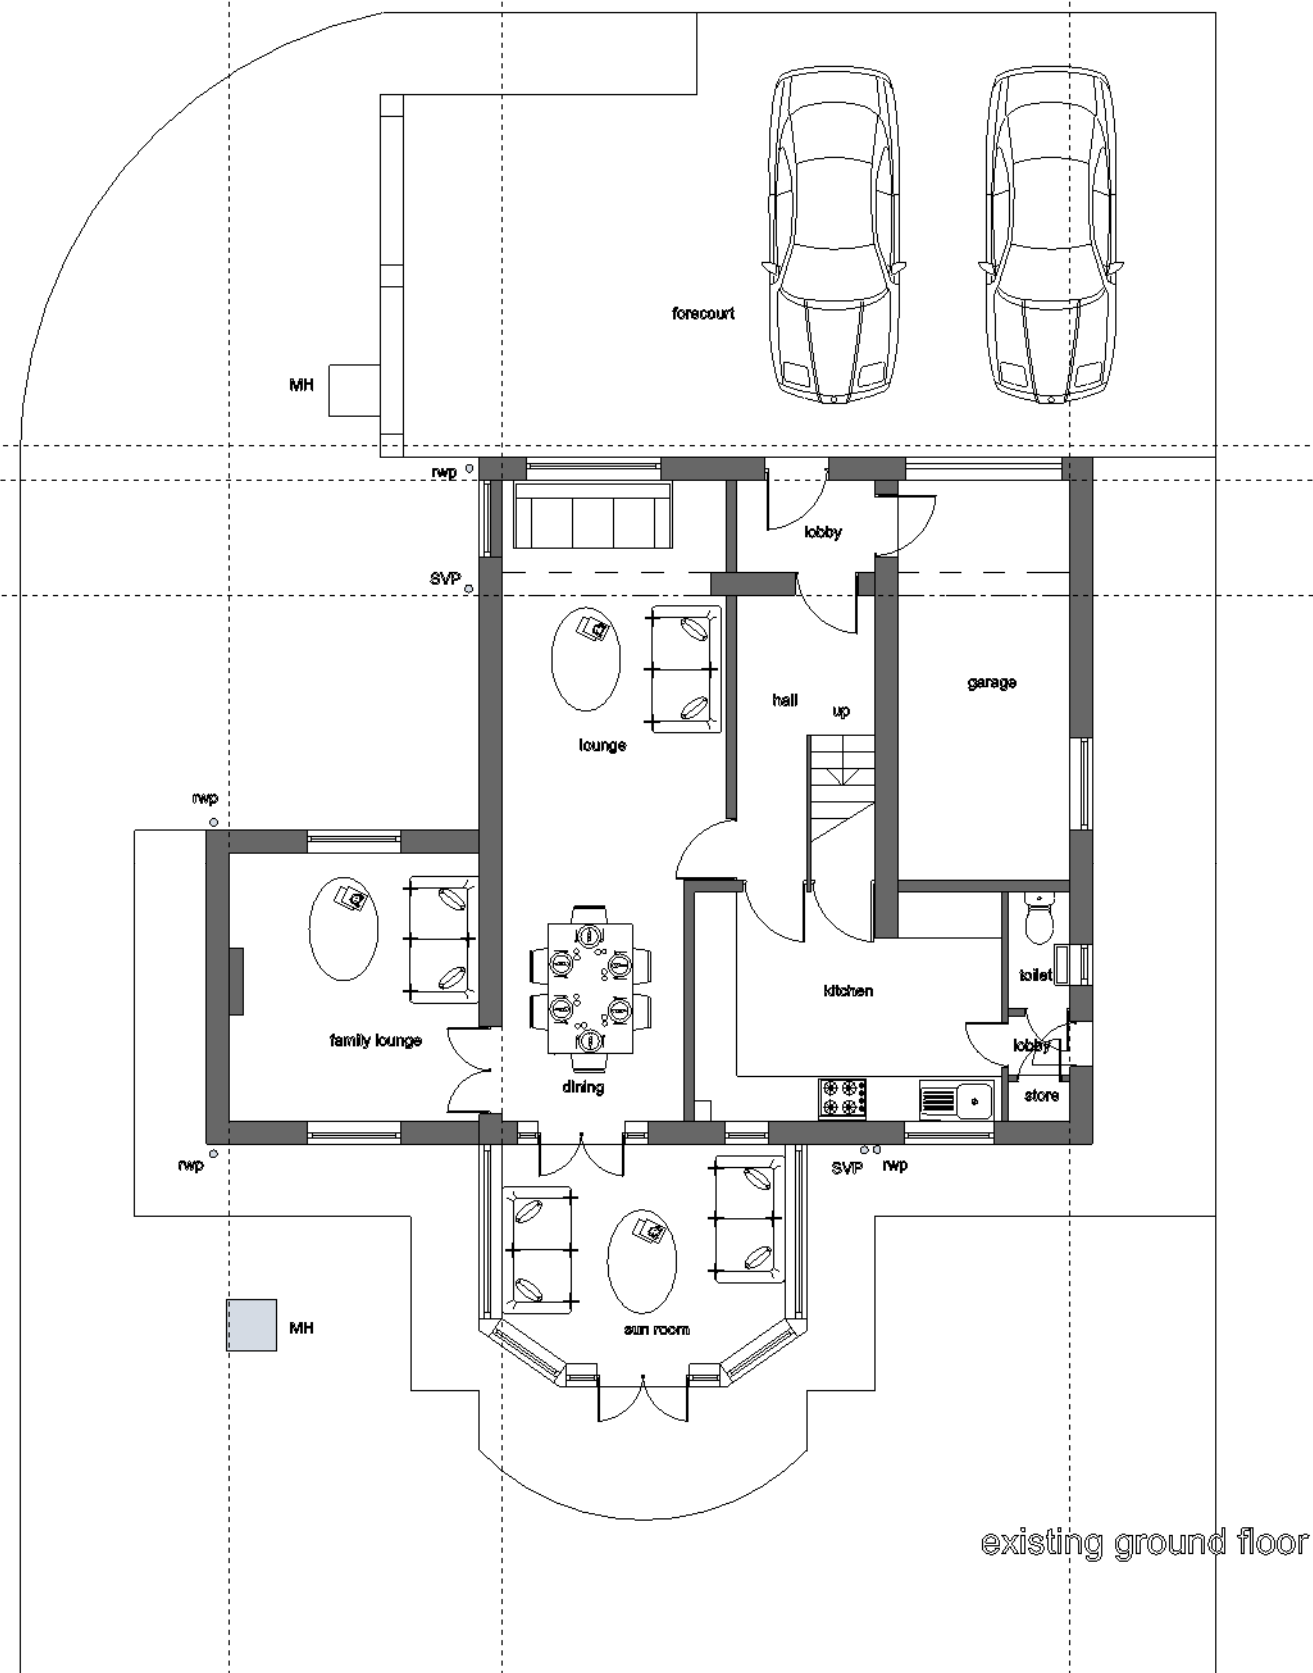

Jade3 Architecture Ltd

Jade3 Architecture Ltd, Studio 12, Silver Street, Wakefield, WF1 1UY
 Cellphone : 07535 740997 www.jade3architecture.co.uk

**2, Shannon Drive
 Mount
 Huddersfield
 HD3 3UL**

Project No.
**2021
 Enquiry 04**

Project Title
existing ground and first floor plans

Drawn By

Reviewed By
MC

Scale
**1:100
 @A3 size**

Date
20/01/2021

Drawn No.
 103

Reviewed Title

Revision

Important Notice
 Do not scale off this drawing. Critical dimensions should be checked on site prior to works commencing. Dimensional conflicts should be brought to the company's attention as soon as they become apparent. Failure to do so could render the contractor liable for subsequent losses. Copyright in this drawing and any work executed from this drawing remains the property of Jade3 Architecture Ltd.

© Copyright Jade3 Architecture Ltd.