




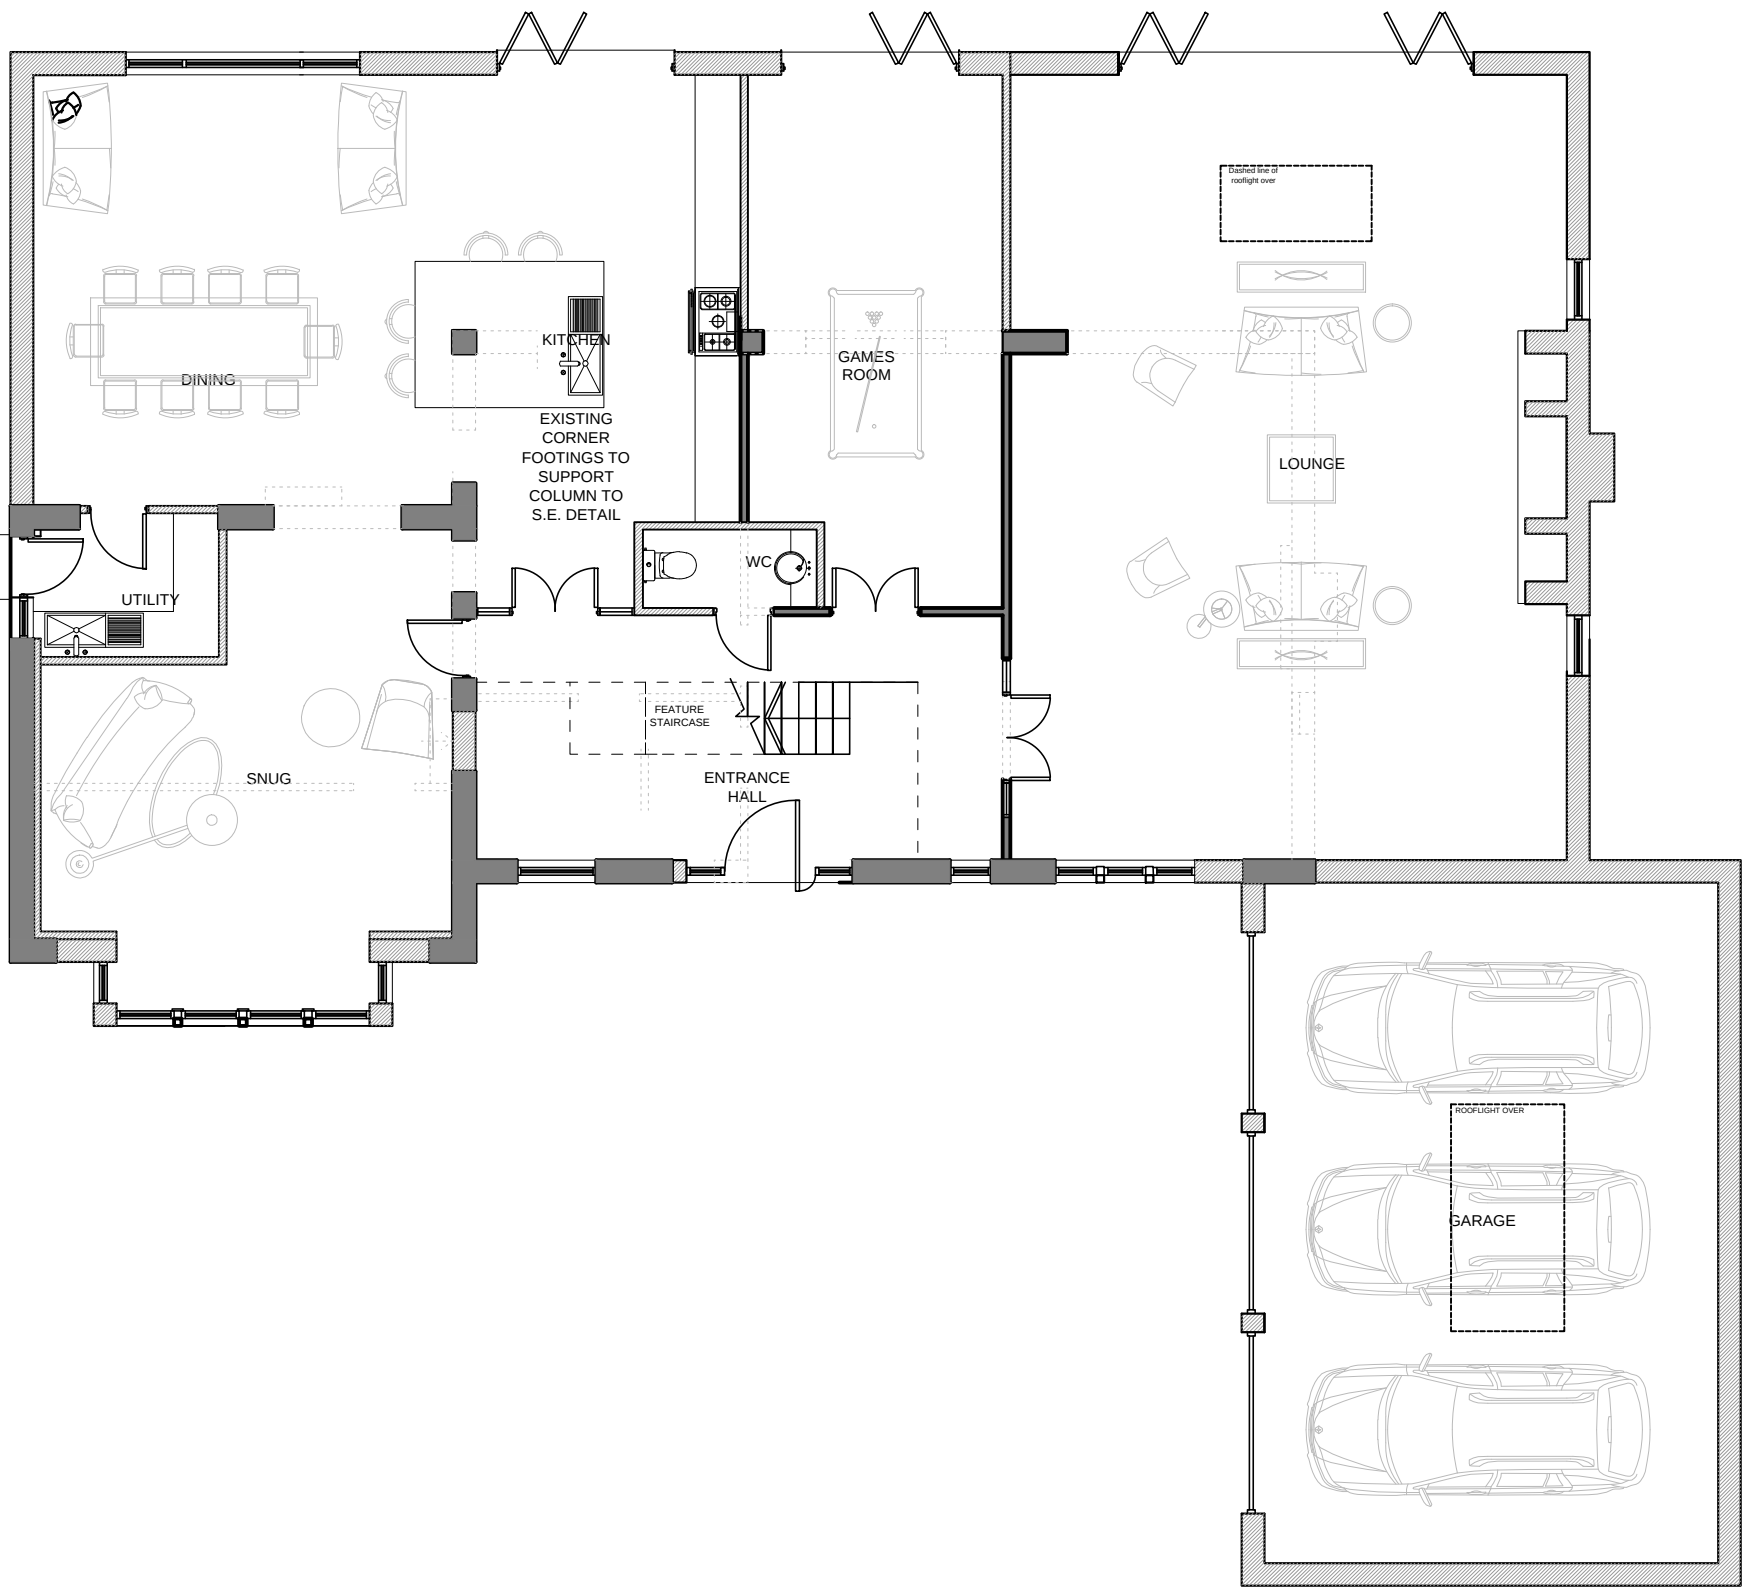

GROUND FLOOR PLAN

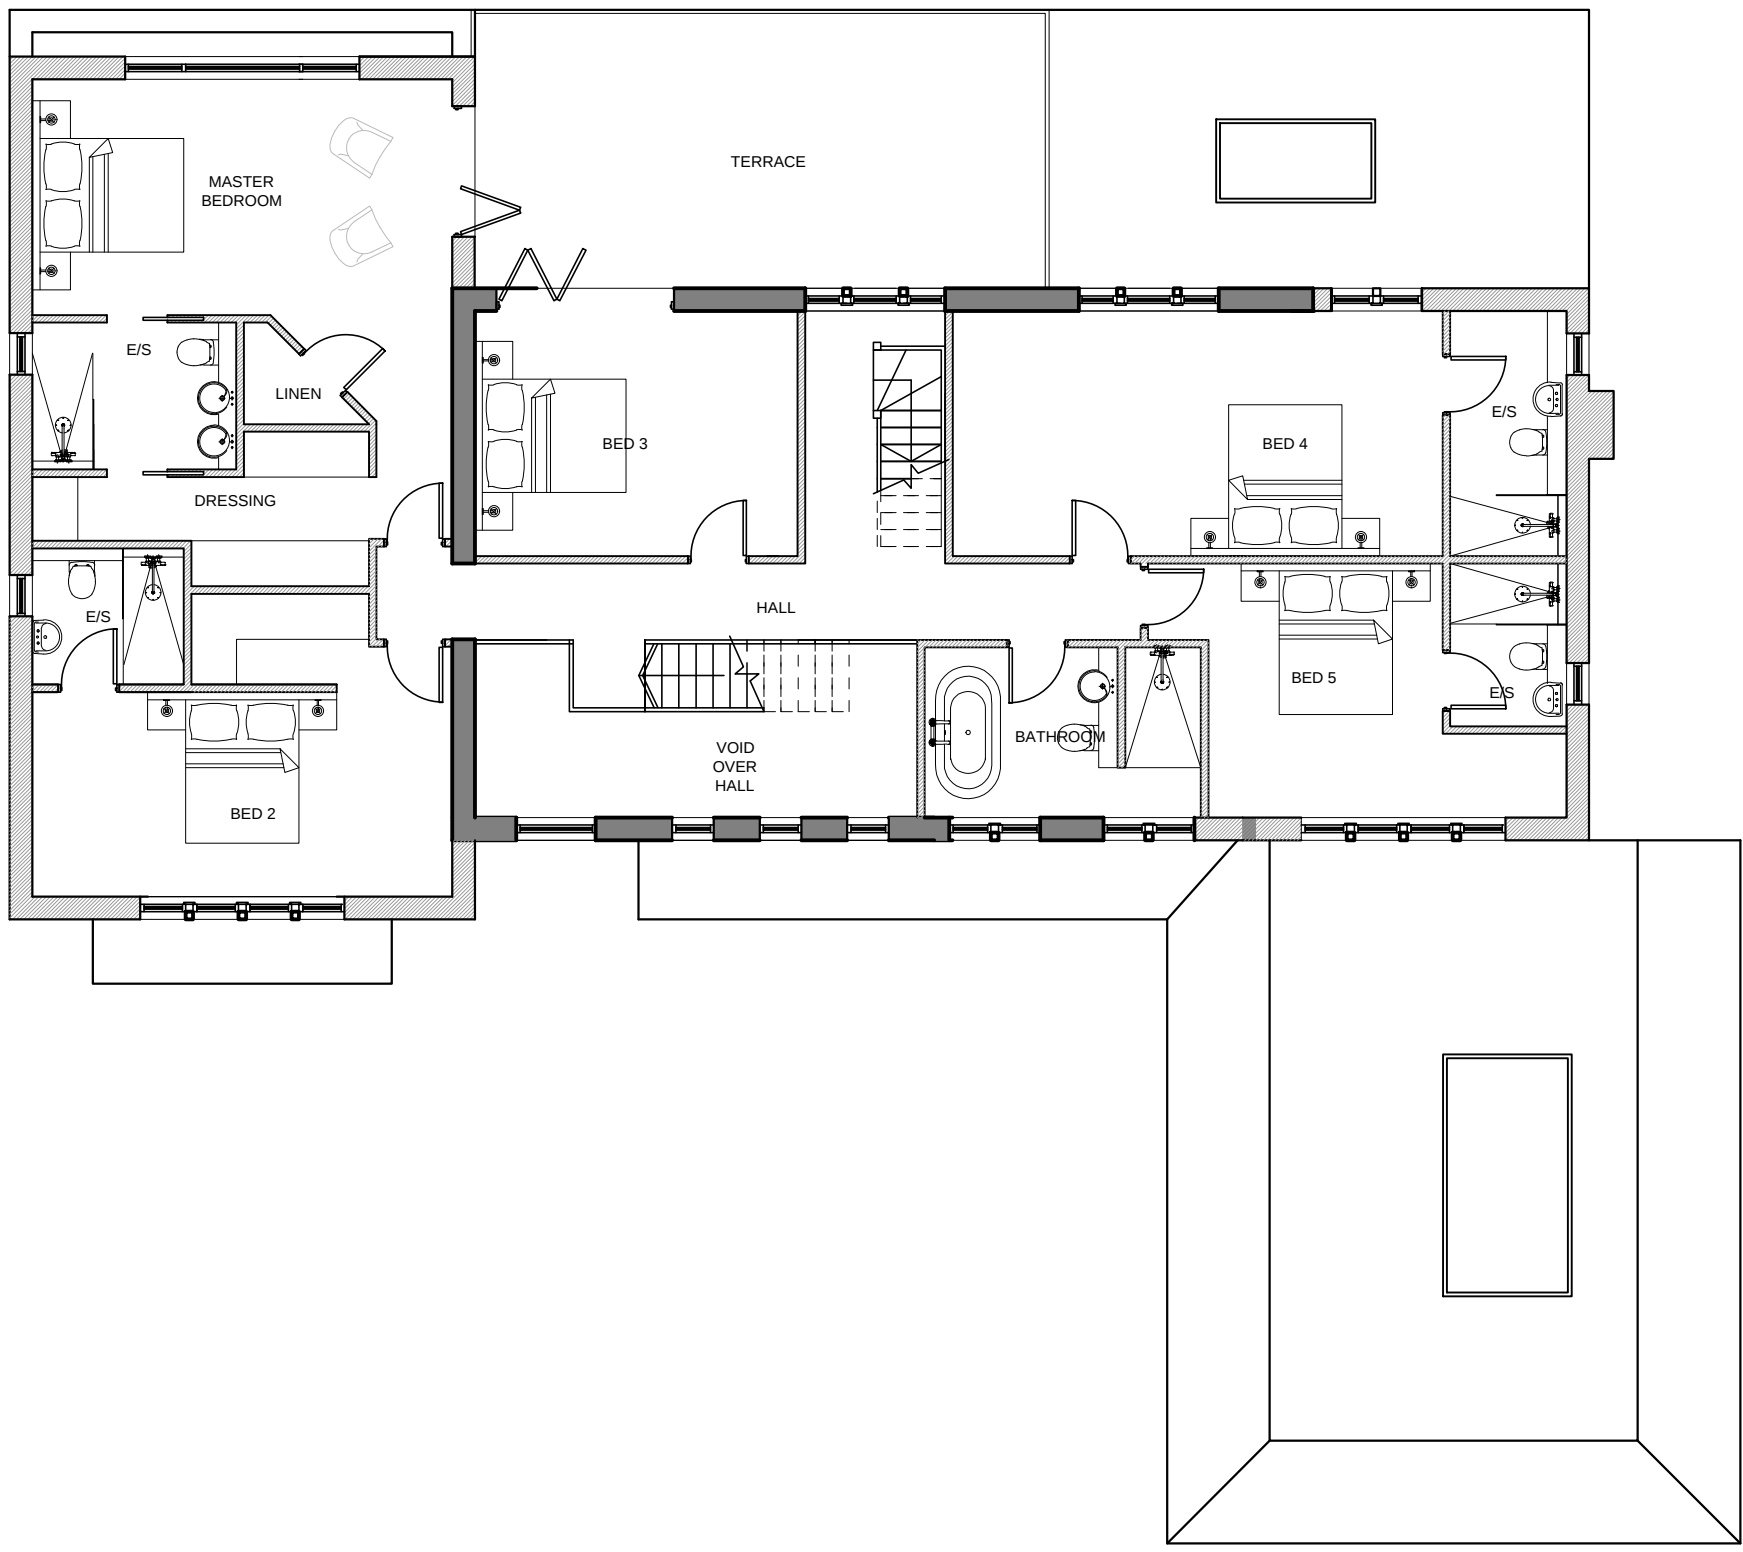


FIRST FLOOR PLAN

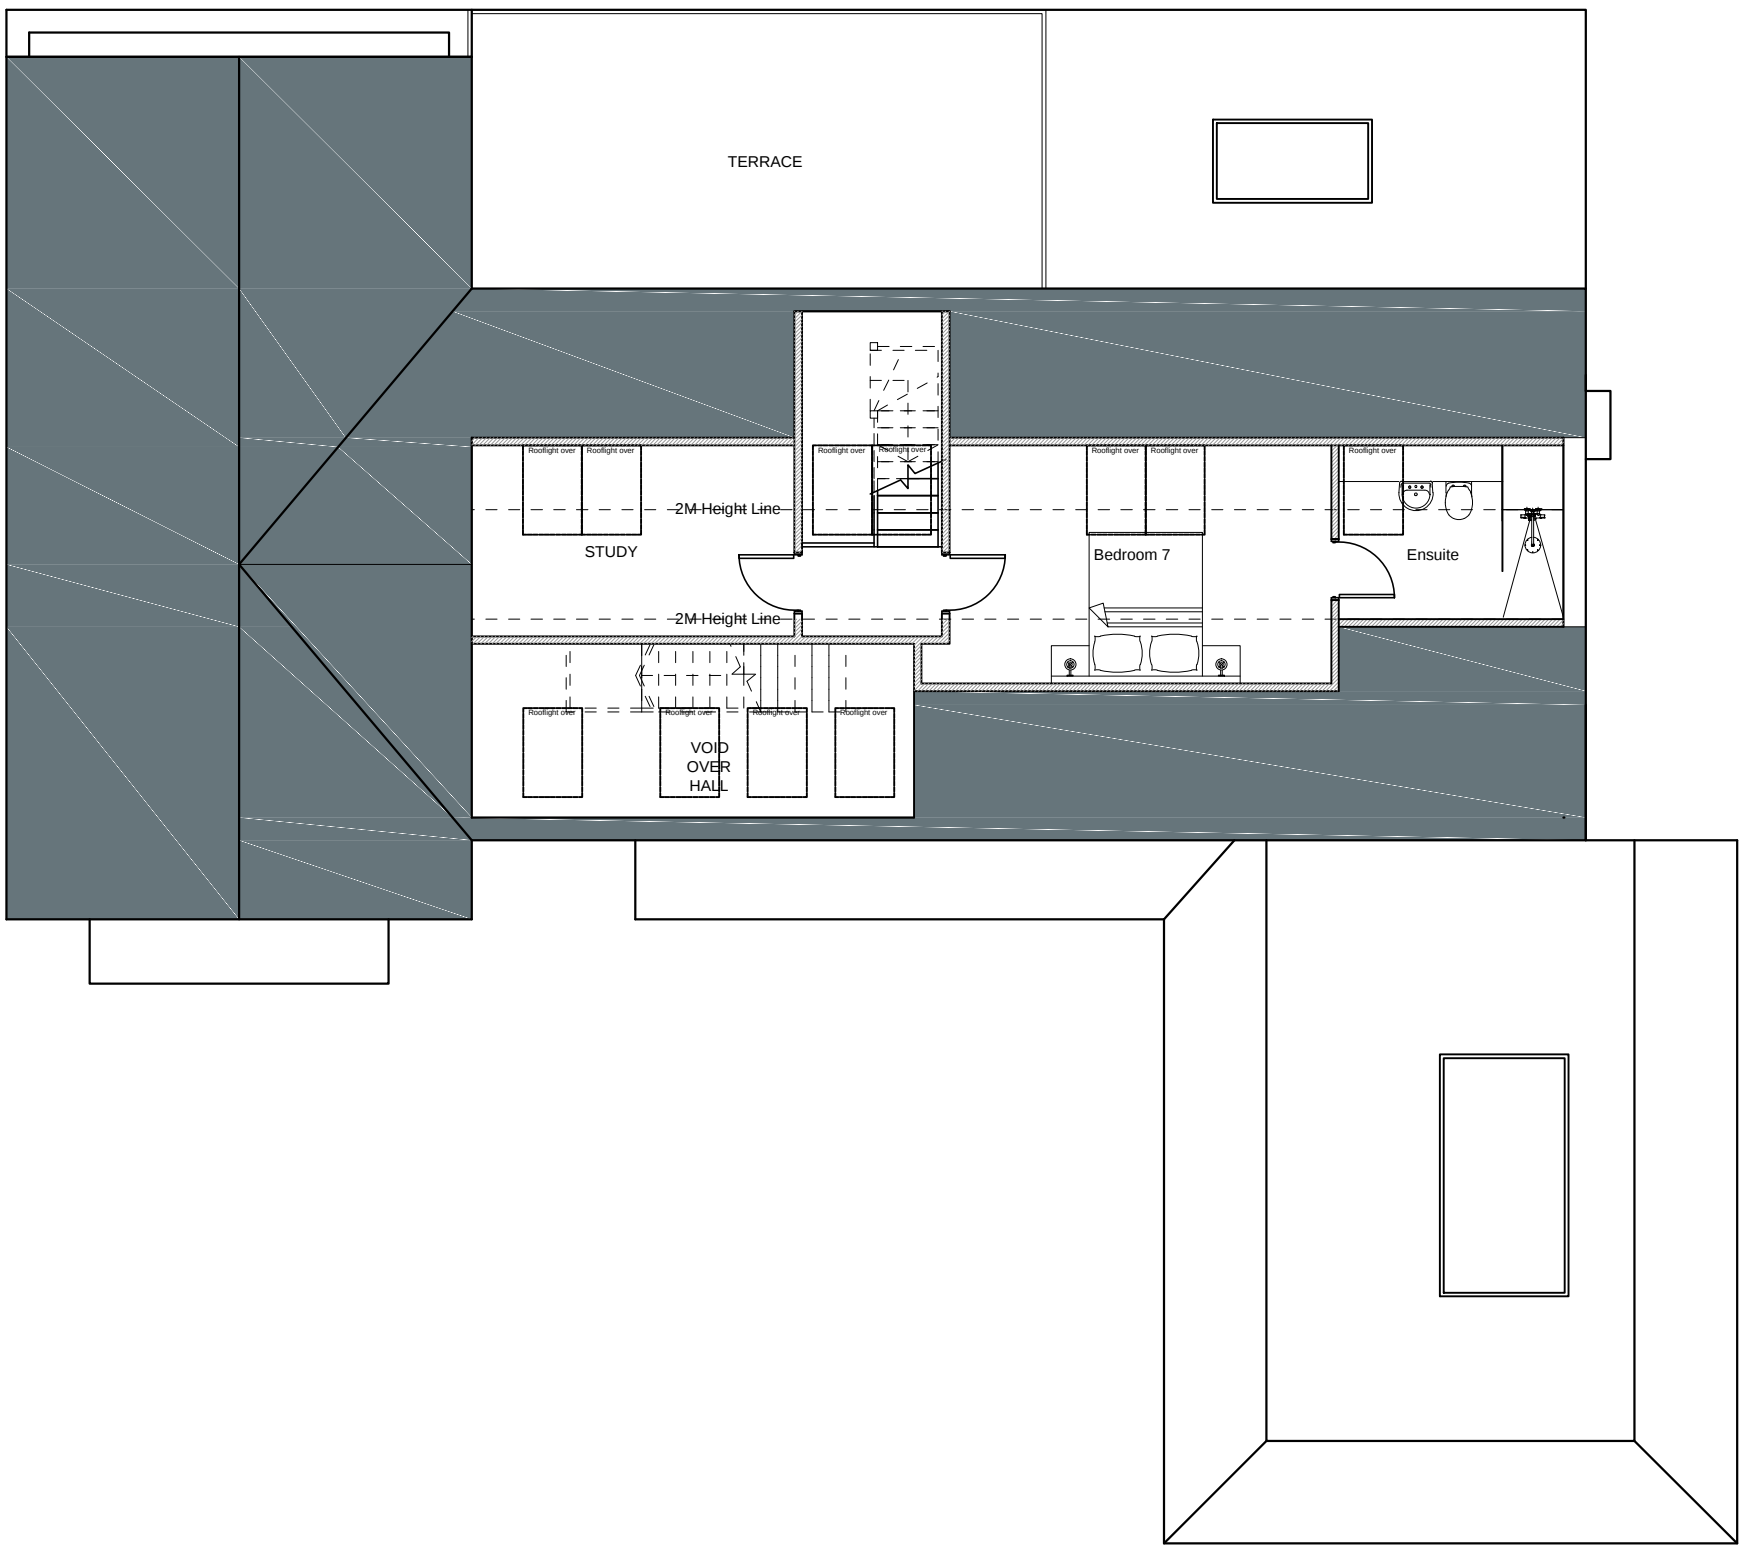


ATTIC FLOOR PLAN




FRONT ELEVATION

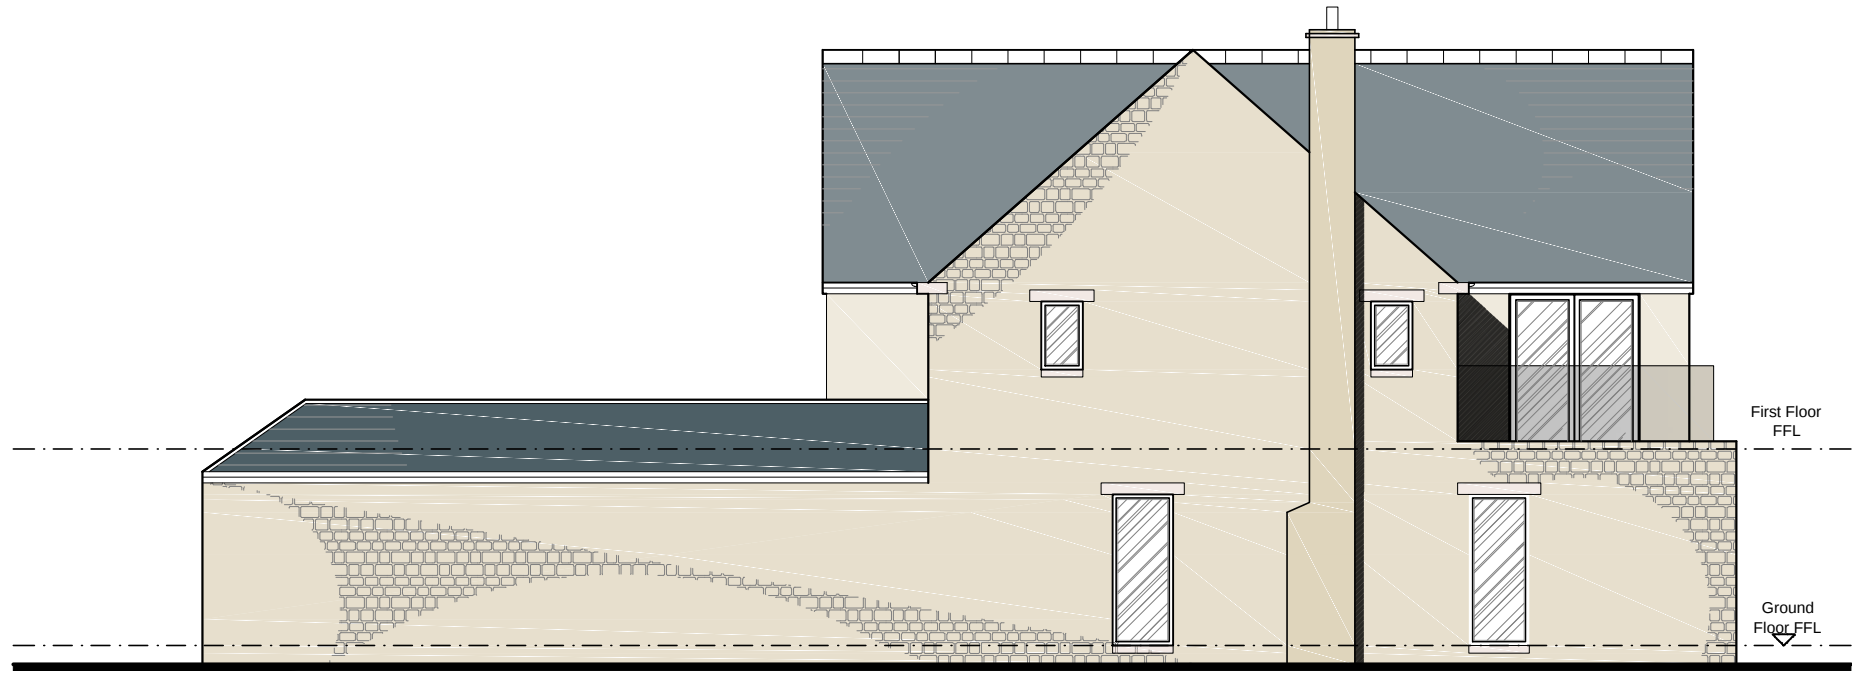

SIDE ELEVATION

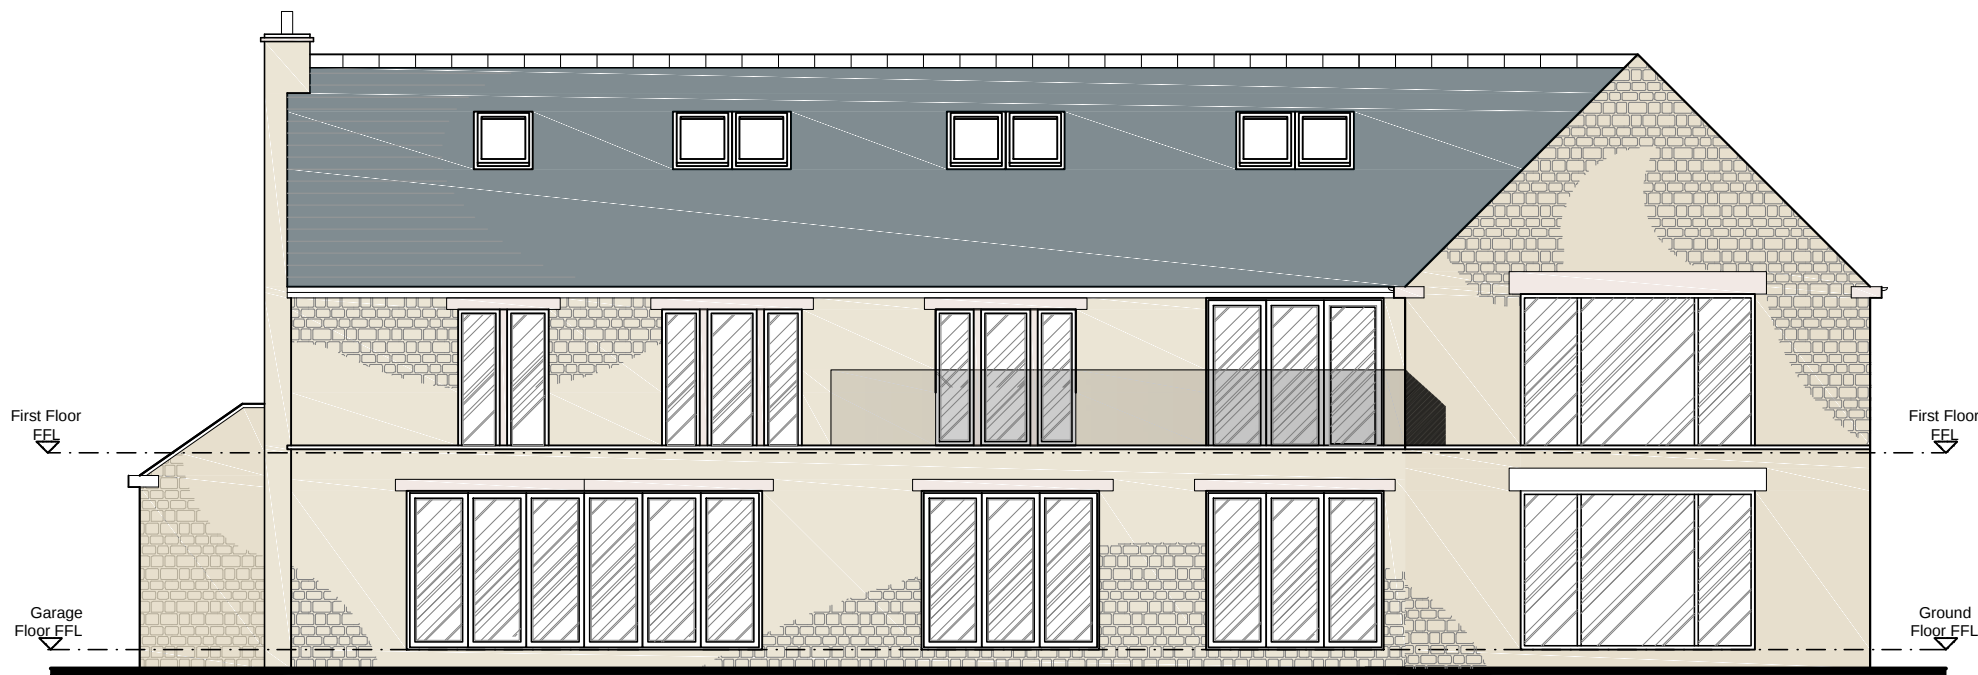

REAR ELEVATION

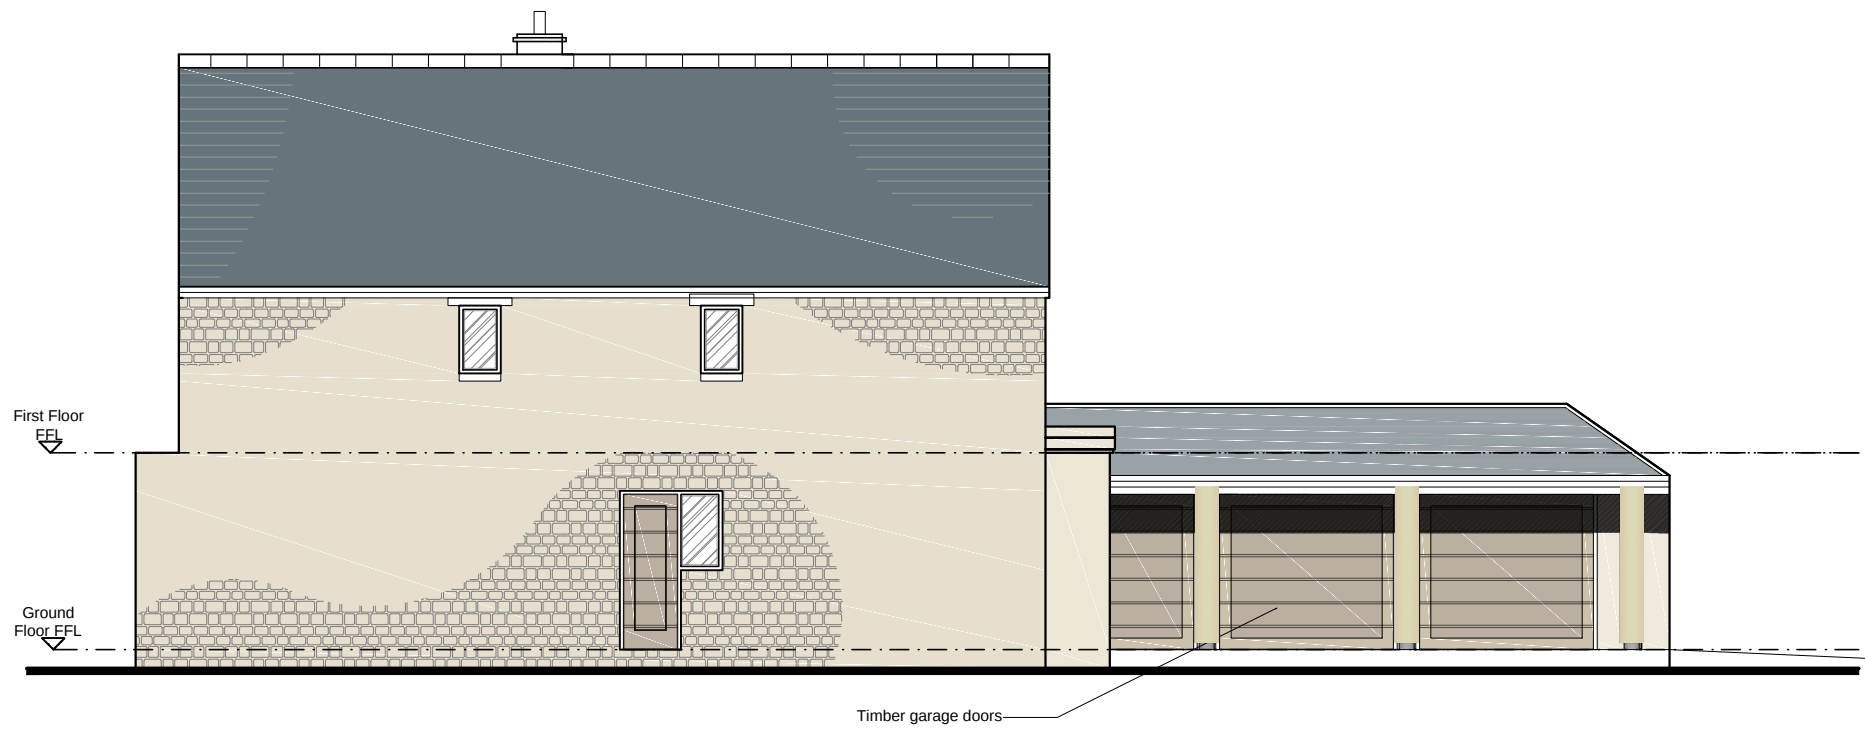

SIDE ELEVATION

F	Attic bedrooms added. Roof raised to have single ridge line. Side lounge windows dropped to floor. Rooflights added. Minor window amendments.	JF	JC	19.01.2020
E	Rear extension pulled back following LPA comments. Front columns to be stone clad, mid peak over front door omitted.	JF	JC	19.10.2020
D	Design updated following LPA comments	JF	JC	03.06.2020
C	Rear Elevation updated in line with client's comments rec. 09.04	SD	JC	09.04.2020
B	Design updated in line with client's comments	SD	JC	06.04.2020
A	Design updated in line with client's comments	SD	JC	03.04.2020

DO NOT SCALE OFF THIS DRAWING				
rev	Description	drawn	auth	date

ACUMEN

DESIGNERS & ARCHITECTS

acumenarchitects.co.uk 01484 546 000
Headrow House, Old Leeds Road, Huddersfield, HD1 1SG

Client
MR N SANWAR

Project
EXTENSIONS & ALTERATIONS TO 4 KAFFIR ROAD

Project No 2645	Drawing No (100)02	Rev F
---------------------------	------------------------------	-----------------

Description
PLANS & ELEVATIONS AS PROPOSED

Scale 1:100 @ A1	Date Drawn 09.03.20	Drawn By SD	Authorised By JC
----------------------------	-------------------------------	-----------------------	----------------------------

Purpose of Issue
Planning ☒ Building Regs ☐ Tender ☐ Construction ☐ Comment ☐ Info ☐