


IF IN ANY DOUBT PLEASE ASK THE ARCHITECT FOR CLARIFICATION.
DO NOT SCALE FROM DRAWING. ALL DIMENSIONS TO BE CHECKED ON SITE.
THE COPYRIGHT FOR THESE DRAWINGS REMAINS THE PROPERTY OF THE ARCHITECT.
THEY MUST NOT BE REPRODUCED IN ANY WAY WITHOUT THE ARCHITECTS PRIOR
WRITTEN CONSENT.



NORTH ELEVATION



EAST ELEVATION

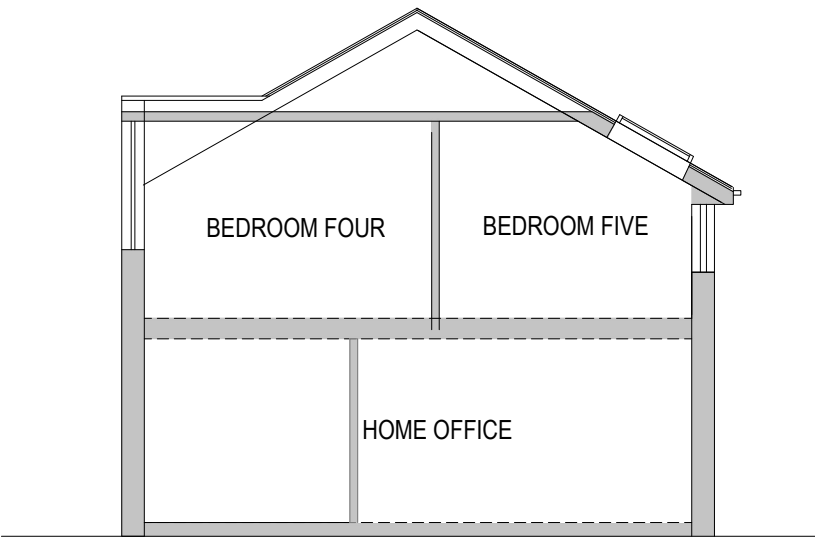


CROSS SECTION




SOUTH ELEVATION




WEST ELEVATION

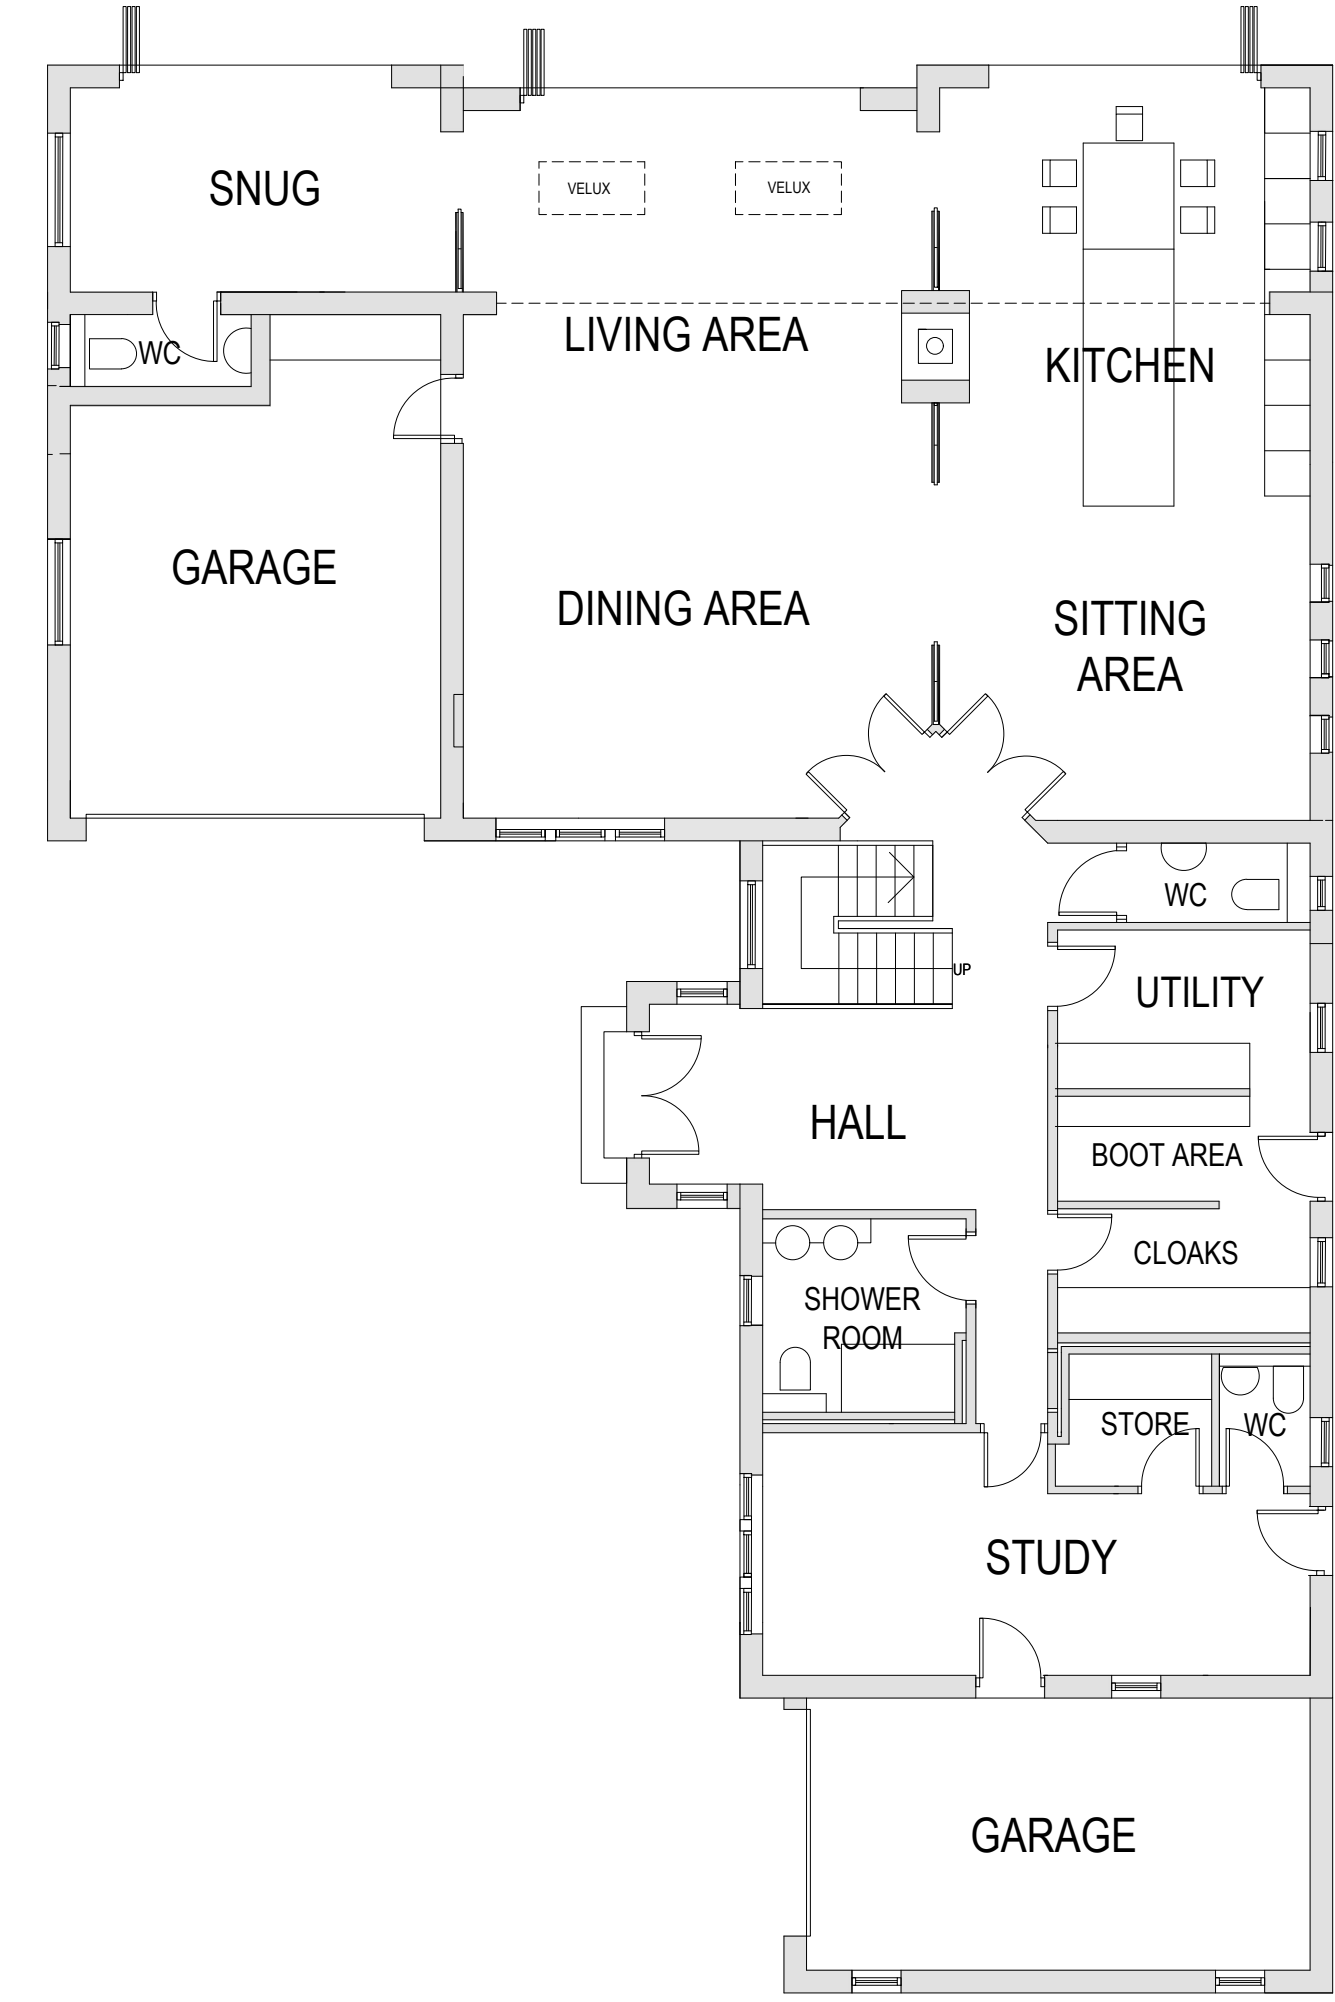

GROUND FLOOR PLAN

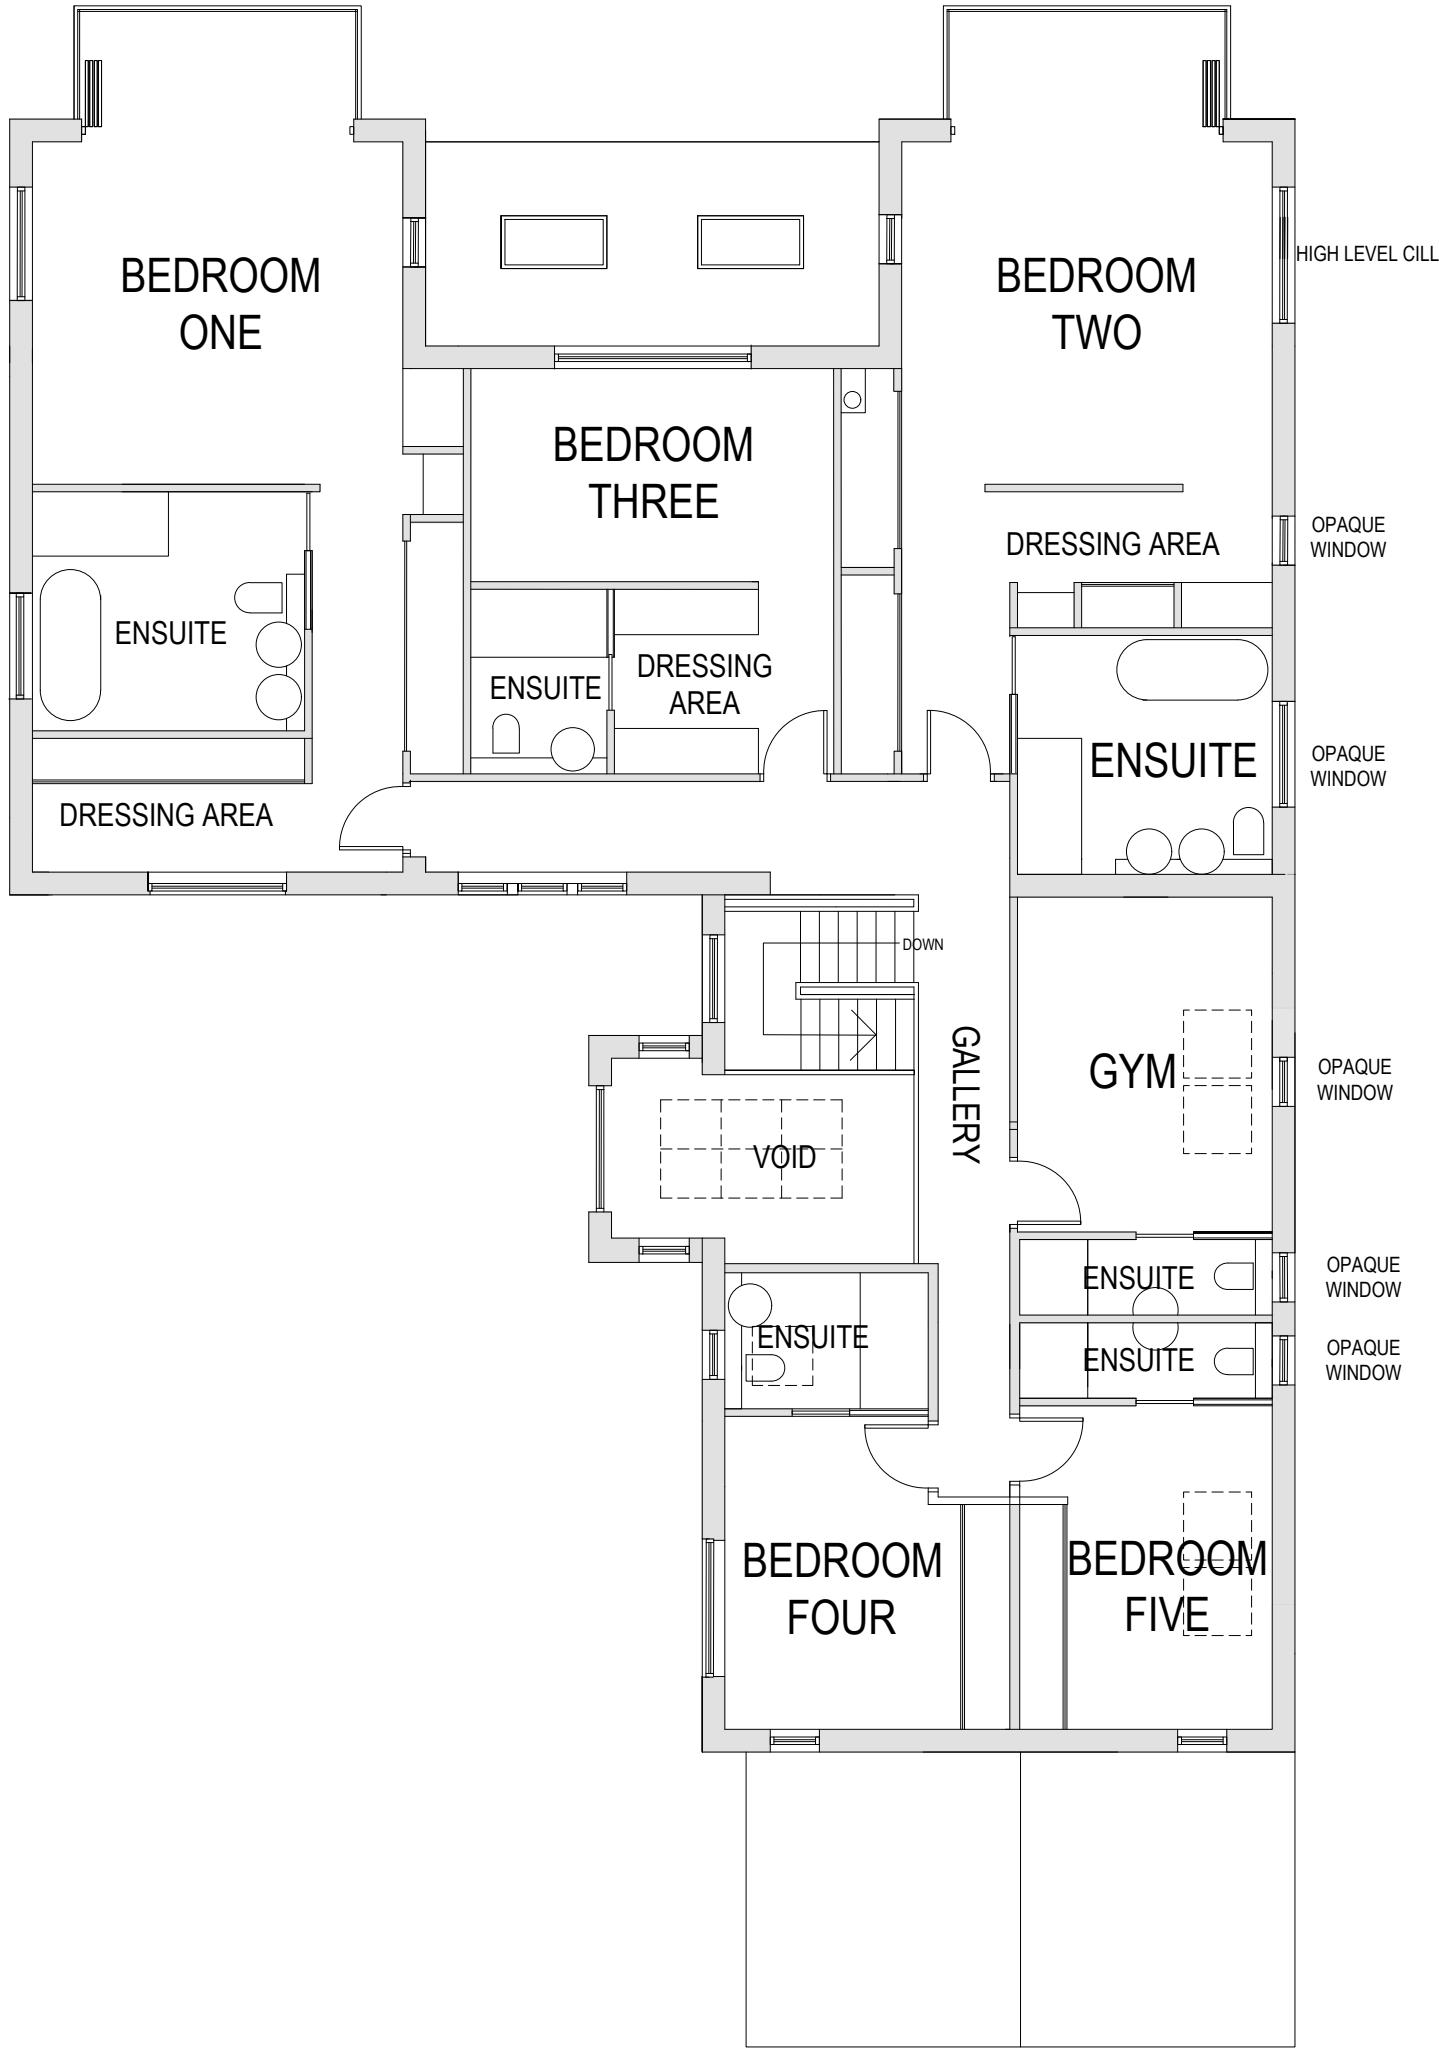

FIRST FLOOR PLAN

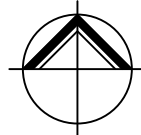

**NORTHERN
DESIGN
PARTNERSHIP**
Chartered Architects

THE CHAPEL
MILLMOOR ROAD
MELTHAM
HUDDERSFIELD HD9 5JU
TELEPHONE (01484) 854848
FAX (01484) 854949

CLIENT			
MR BROCKLEHURST AND MS DAVIS			
PROJECT			
EXTENSIONS AND ALTERATIONS THE MEADOWS, 154 GOMERSAL LANE LITTLE GOMERSAL, BD19 4JQ			
DRAWING TITLE			
PROPOSED PLANS AND ELEVATIONS			
Rev.	Notes	Date	Drawn
A	PLANNING REVISIONS	20.10.21	MG
SCALE	1:100 AT A1	11.20	PB
PROJECT No.		DRAWING No.	Rev.
2082		04	A