

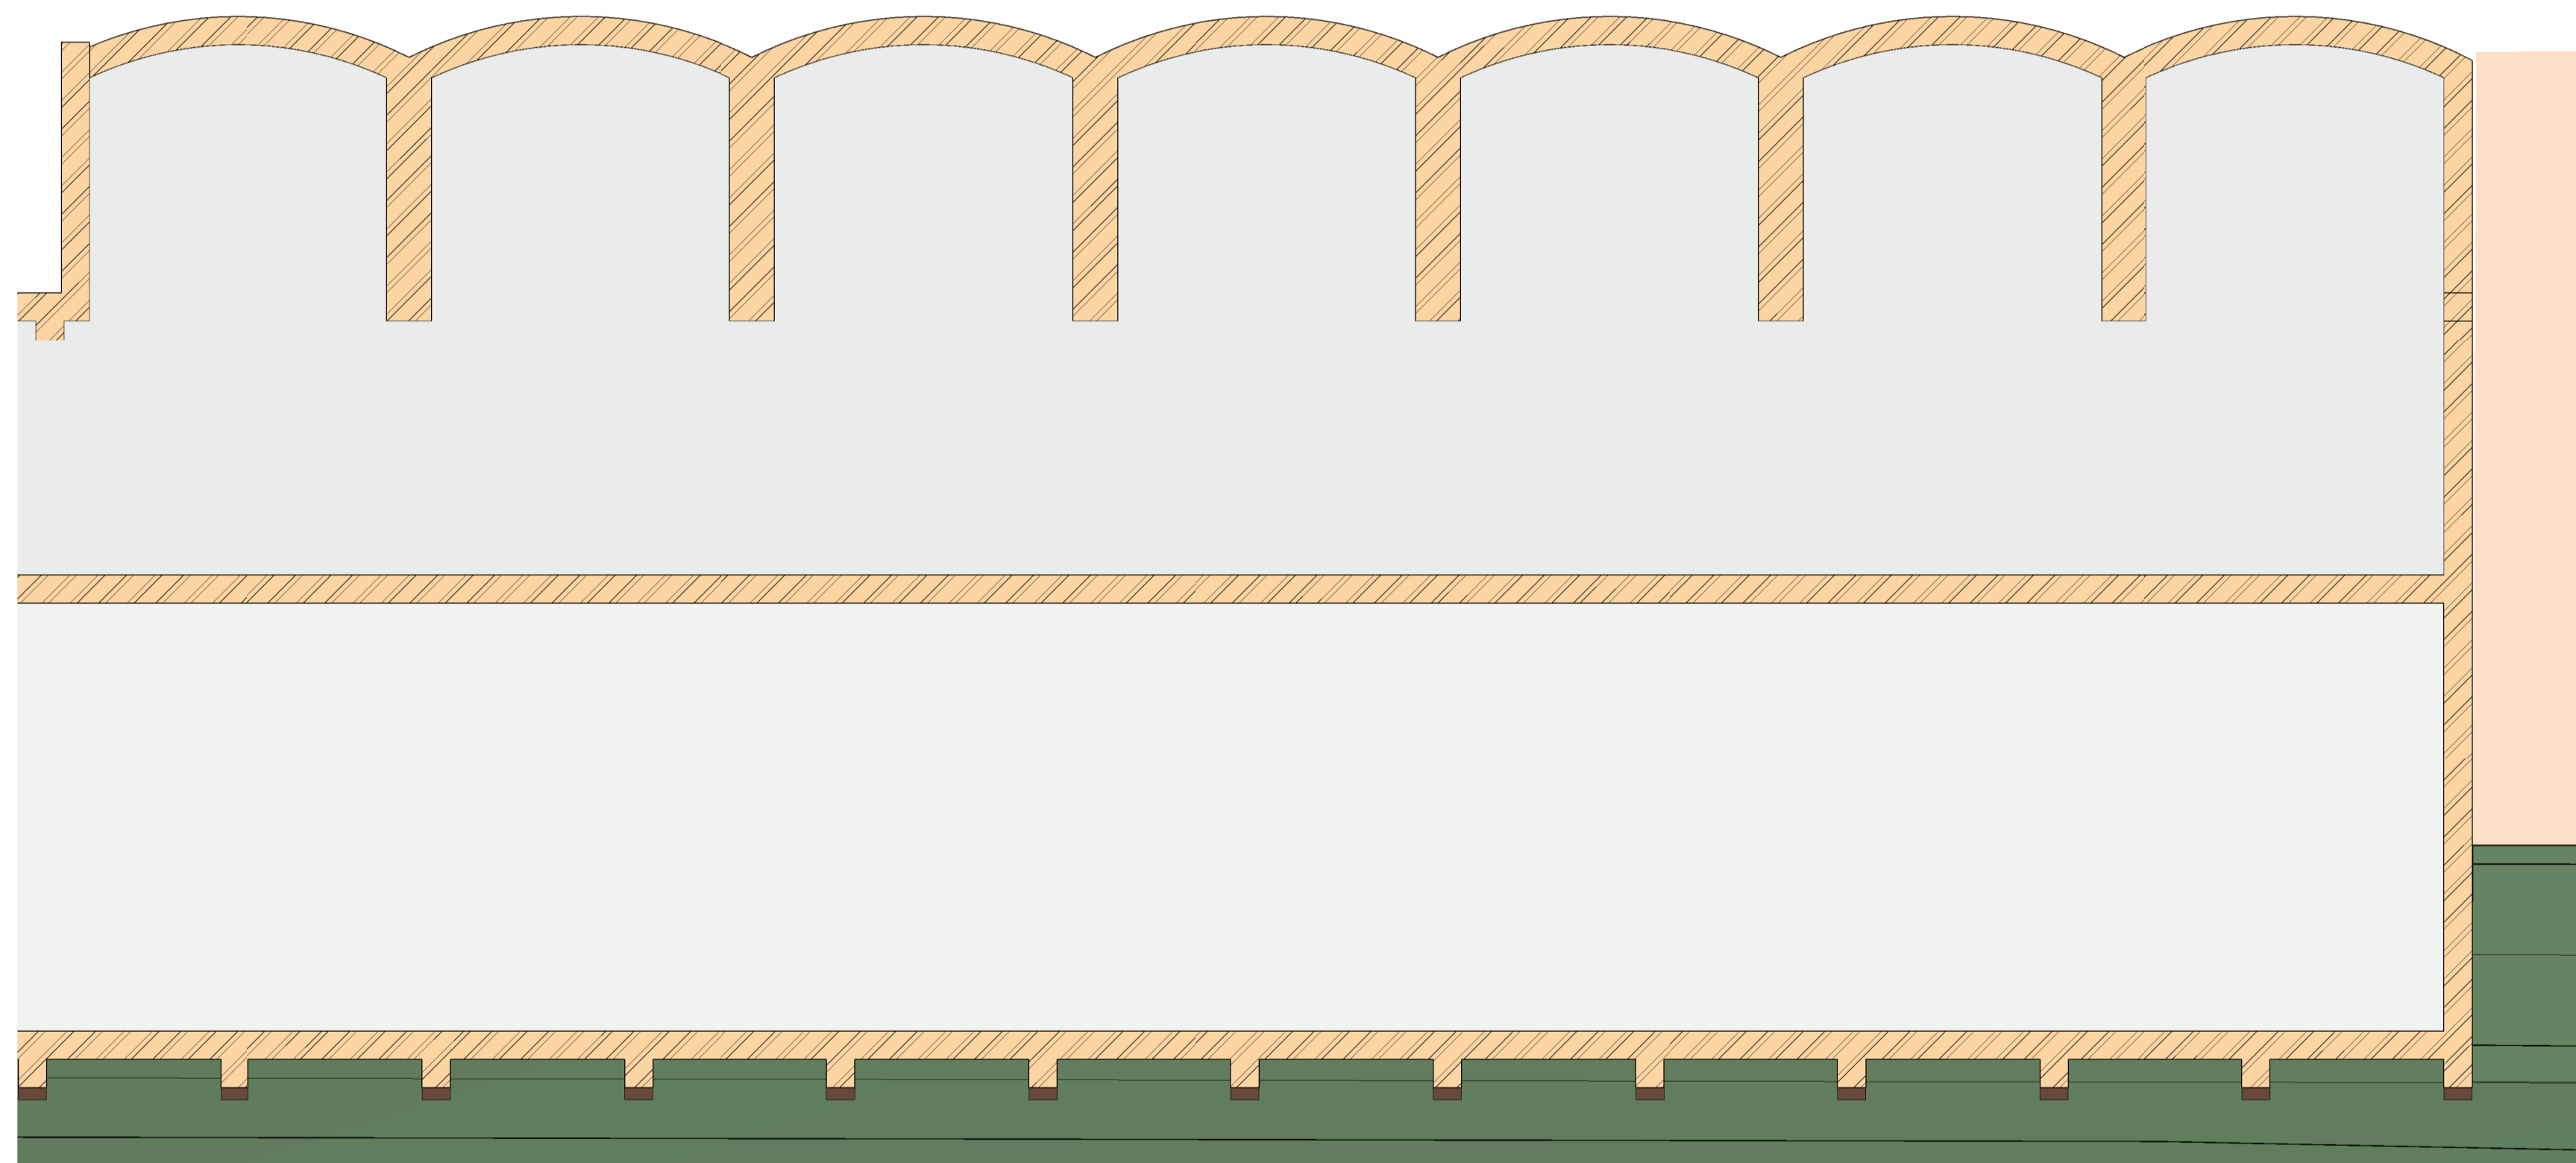



Front Elevation  
1 : 200

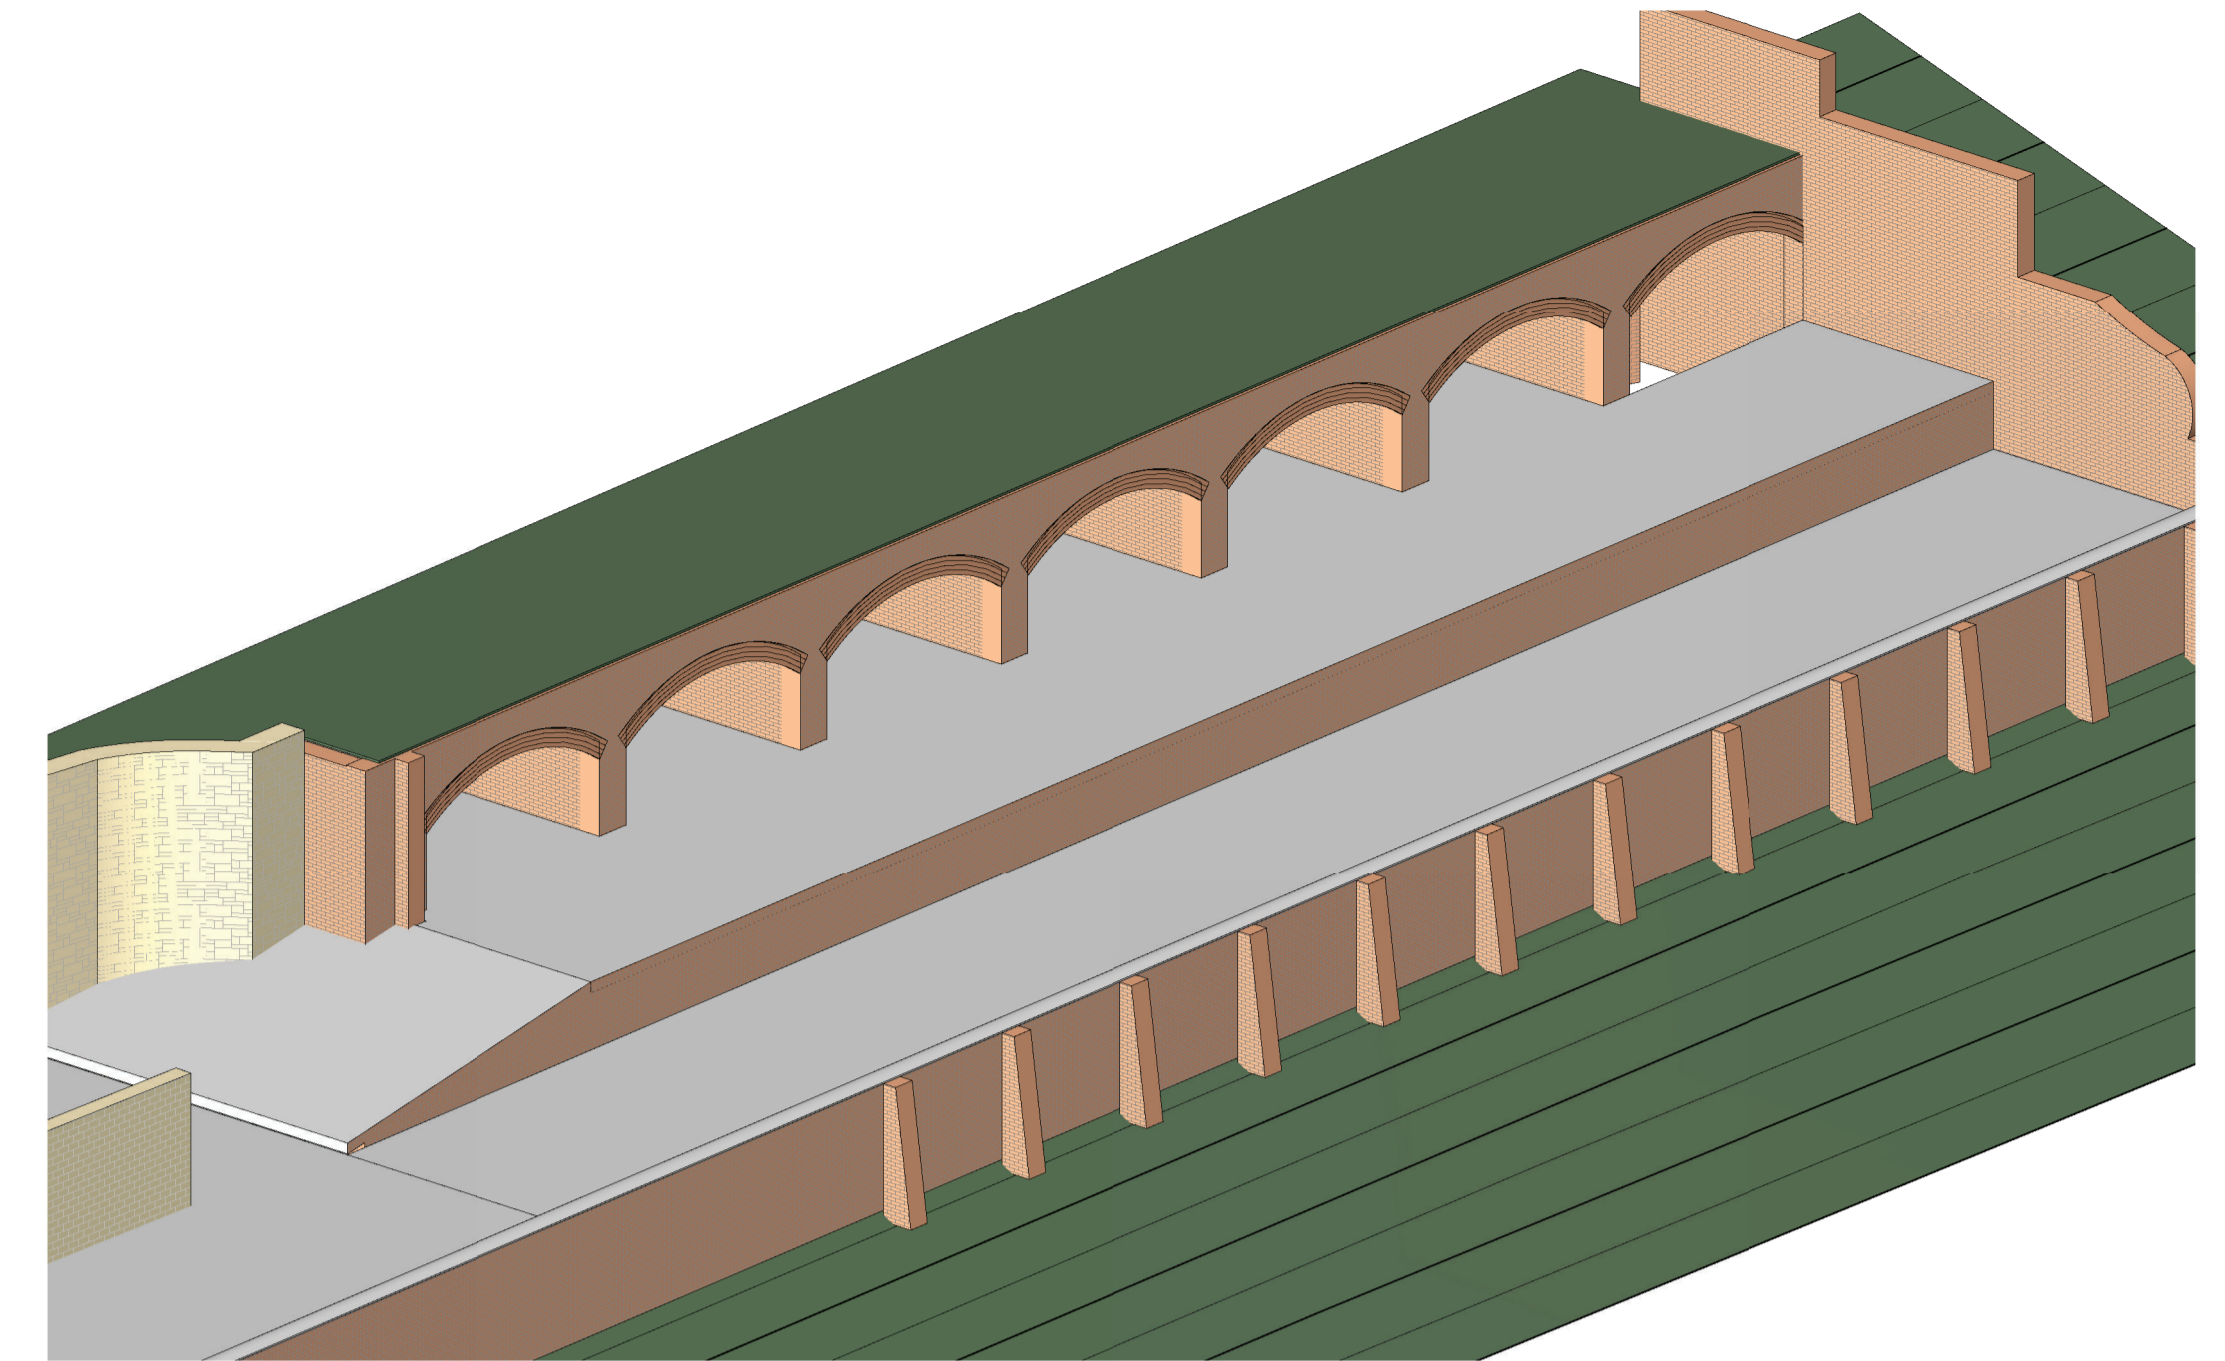

Ground Floor E  
1 : 100

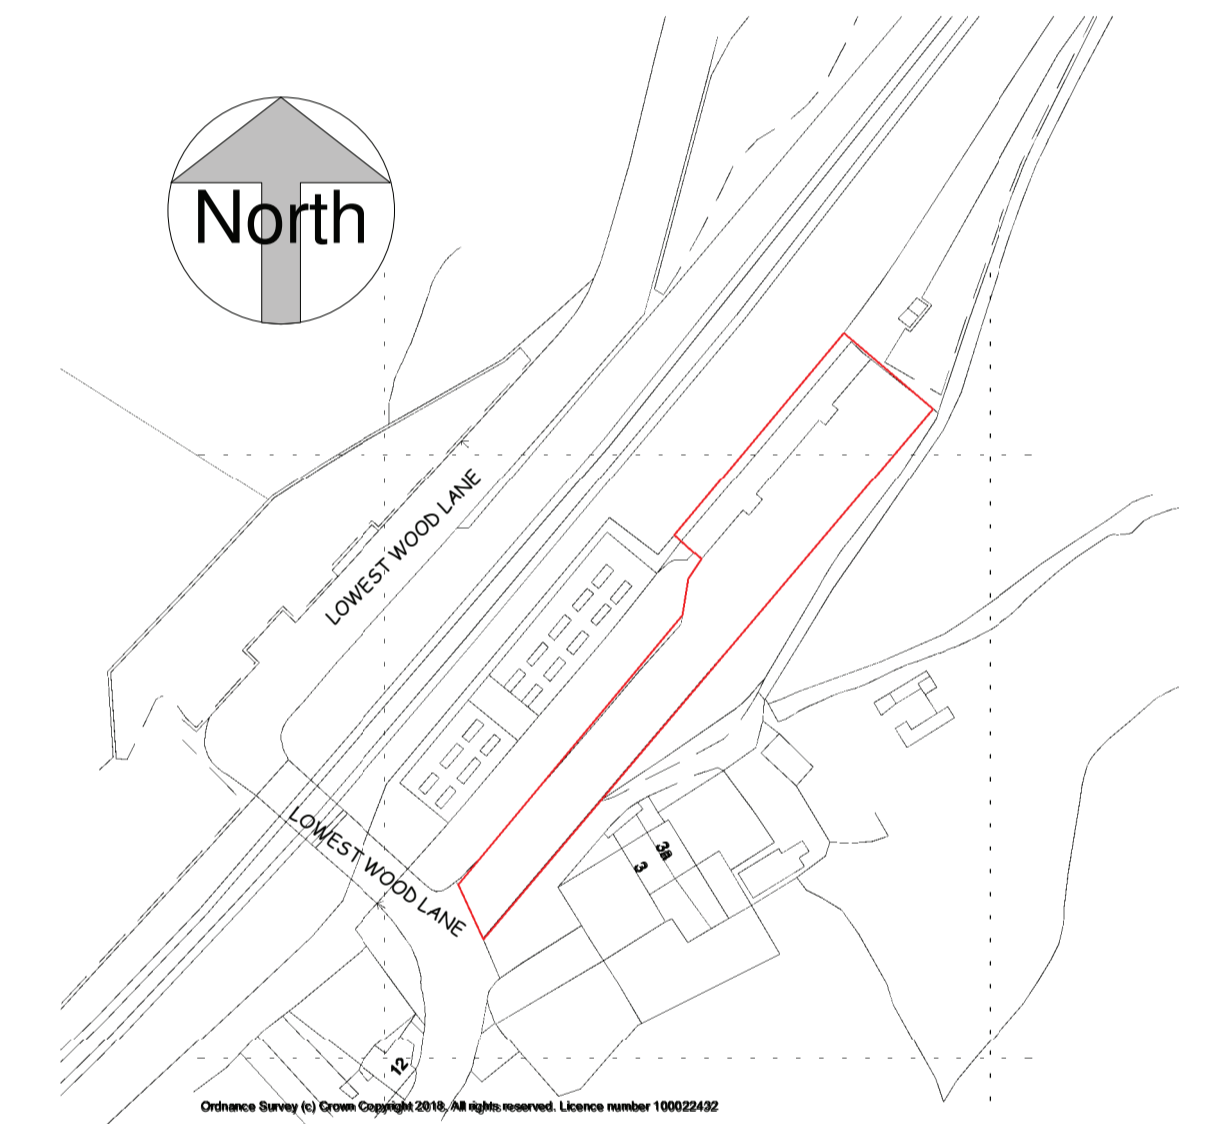

A4 Location Plan  
1 : 1250

 

scale 1 : 100 @ sheet size A1

This drawing is copyright and must not be reproduced without written permission  
Do not scale - Use figured dimensions only

Project	Proposed Development of Former Warehouse Lowestwood Lane to form 7no. Townhouse Apartments		
Client	Mr Hamilton		
Dwg Title	Plans, Elevations and Views as Existing		
Dwg No.	1930 - 01	Scale	1 : 100
		Date	1/08/2019
DB ARCHITECTS	31 Moor View, Meltham, Holmfirth, HD9 5RT t:01484 850579 e:david.dbarchitects@virginmedia.com		

