


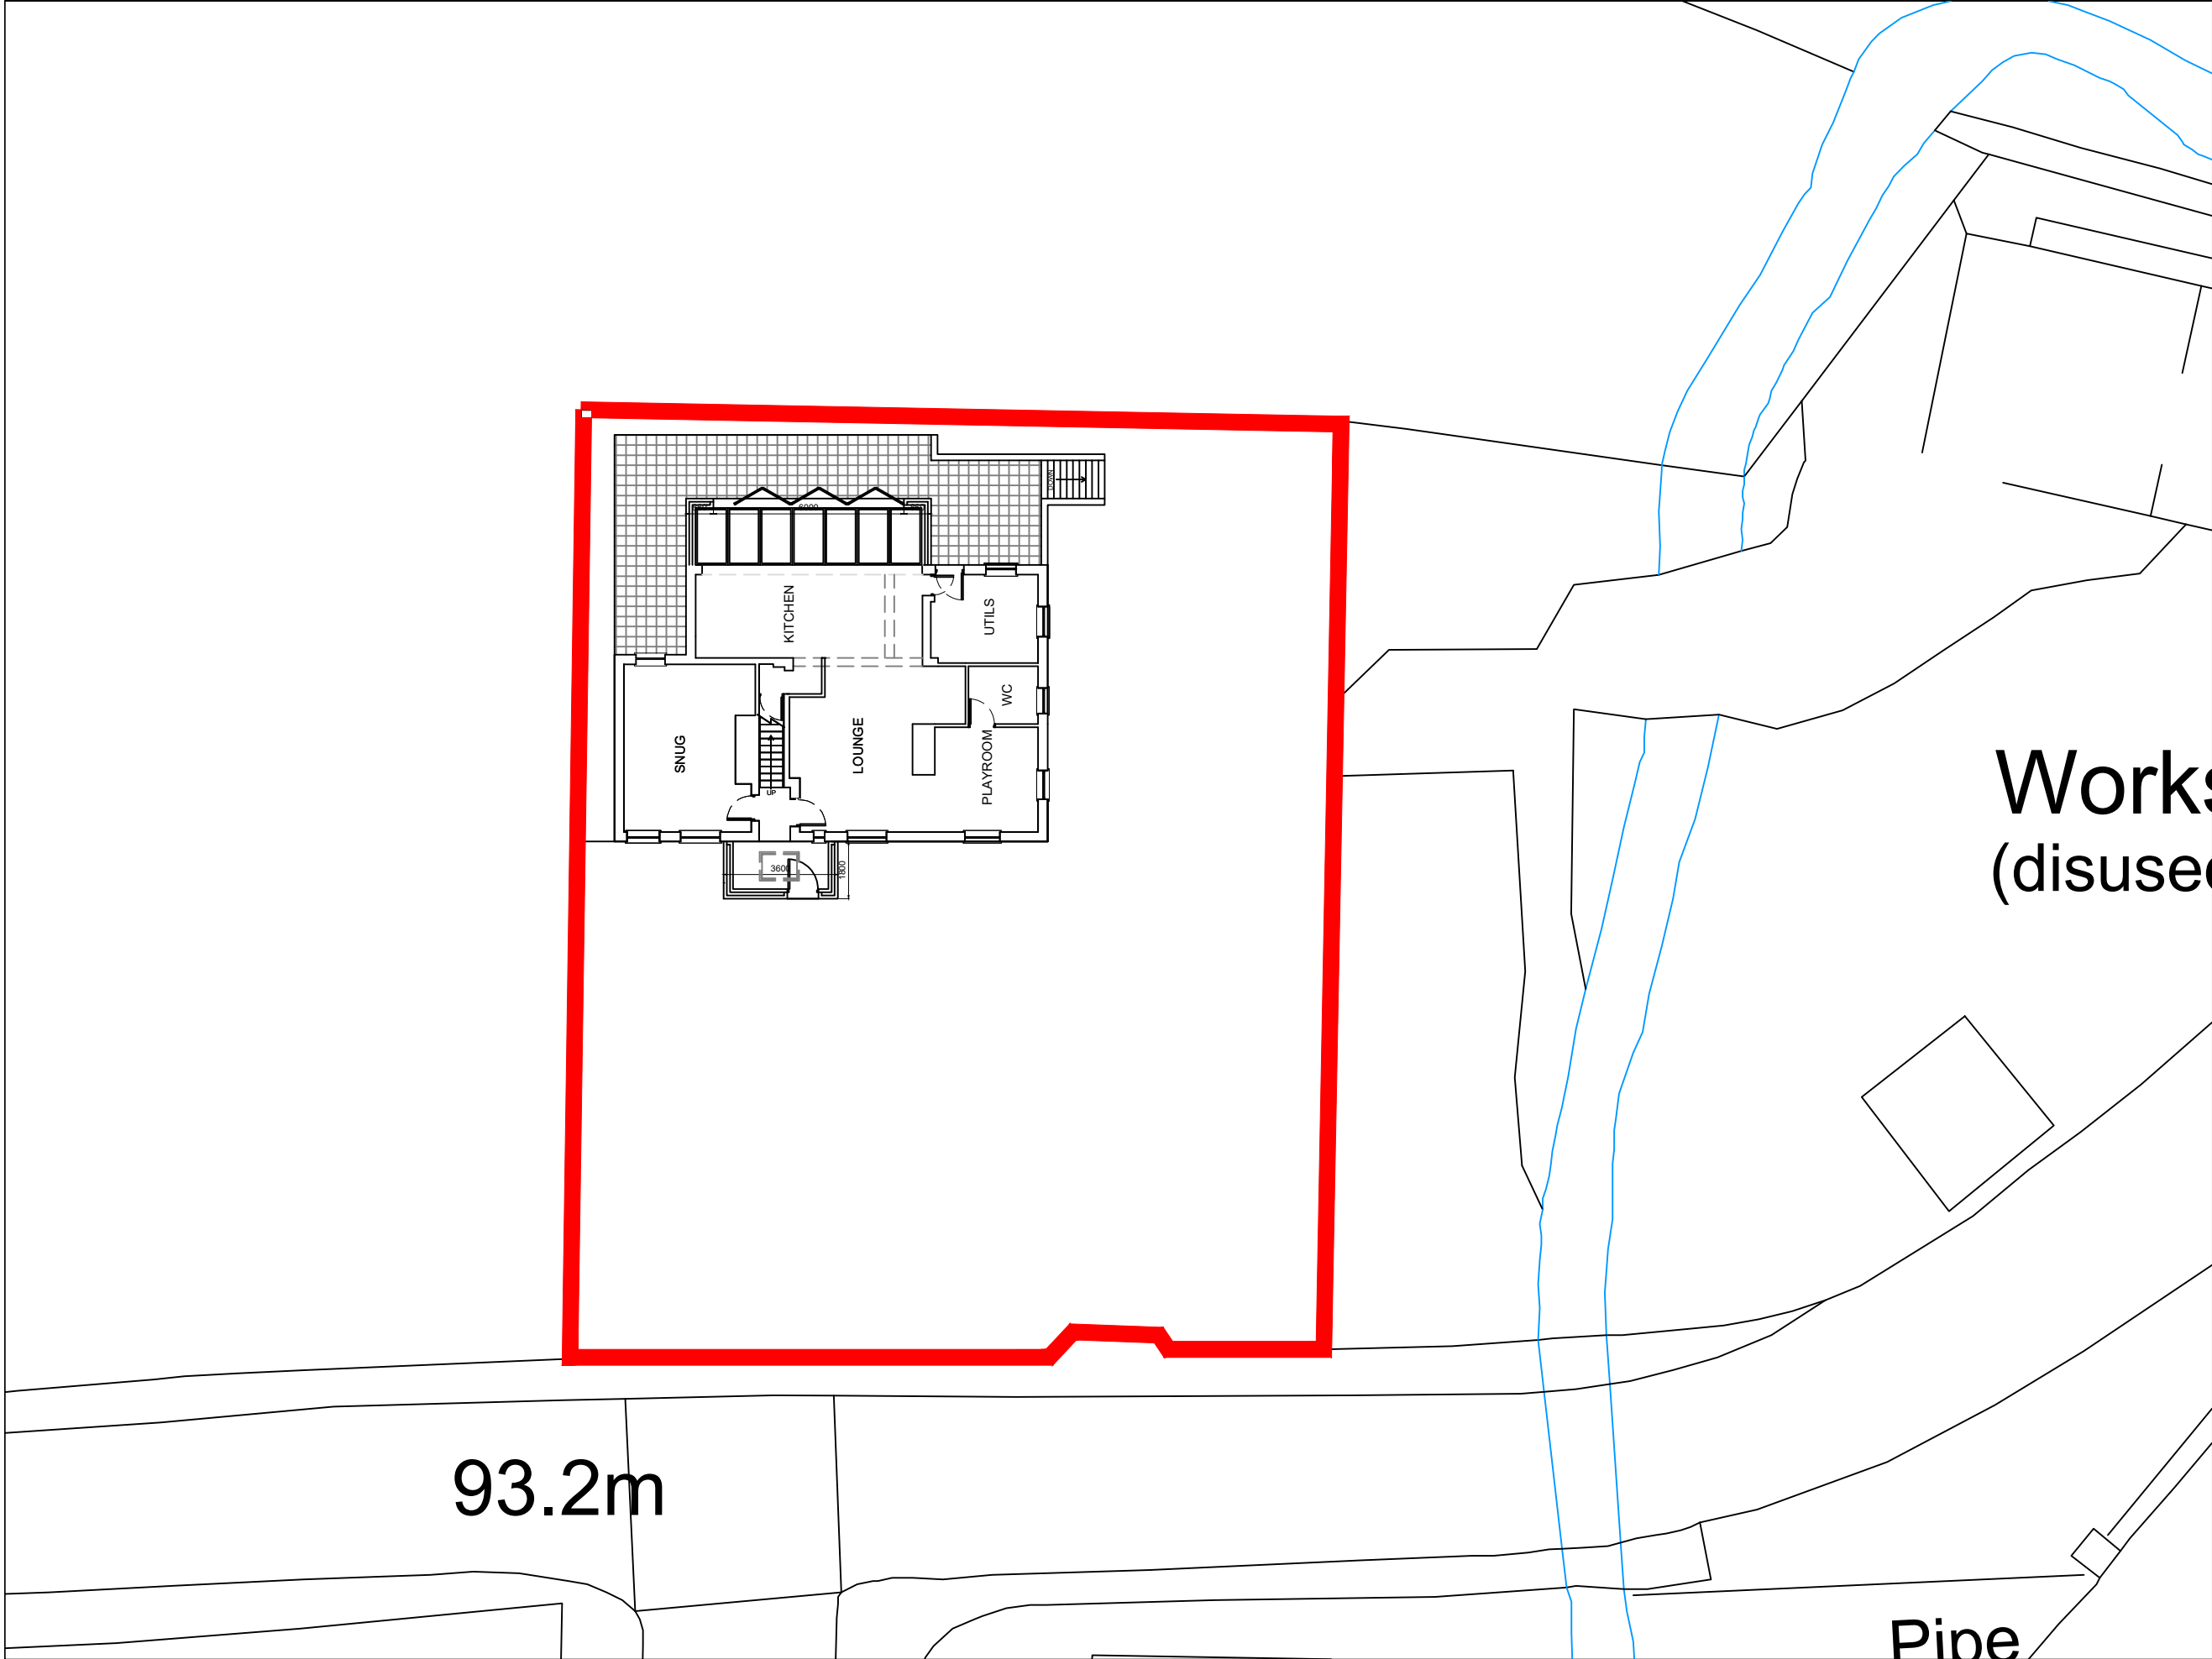

B Floor plan updated to new layout	11.01.2021
A Floor plan updated to new layout	13.11.2020

TIDWORTHCONSULTANTS.

Address:- 19 whitecote gardens, leeds, ls13 2hz
Mobile:- 07725 30 33 82
Email:- info@tidworth.org.uk

status:	FOR APPROVAL		
project:	21 DRUB LANE, CLECKHEATON		
title:	PROPOSED SITE PLAN		
date:	05.11.2020		
scale @	A3 1:200		
job no:	182	drg no:	006
			B

ALL DIMENSIONS TO BE CHECKED ON SITE. NO DIMENSIONS TO BE SCALED FROM THIS DRAWING. ANY DISCREPANCIES, AMBIGUITIES AND/OR OMISSIONS BETWEEN THE DRAWING AND INFORMATION GIVEN ELSEWHERE MUST BE REPORTED TO THE OFFICE AND CLARIFICATION SOUGHT BEFORE PROCEEDING