
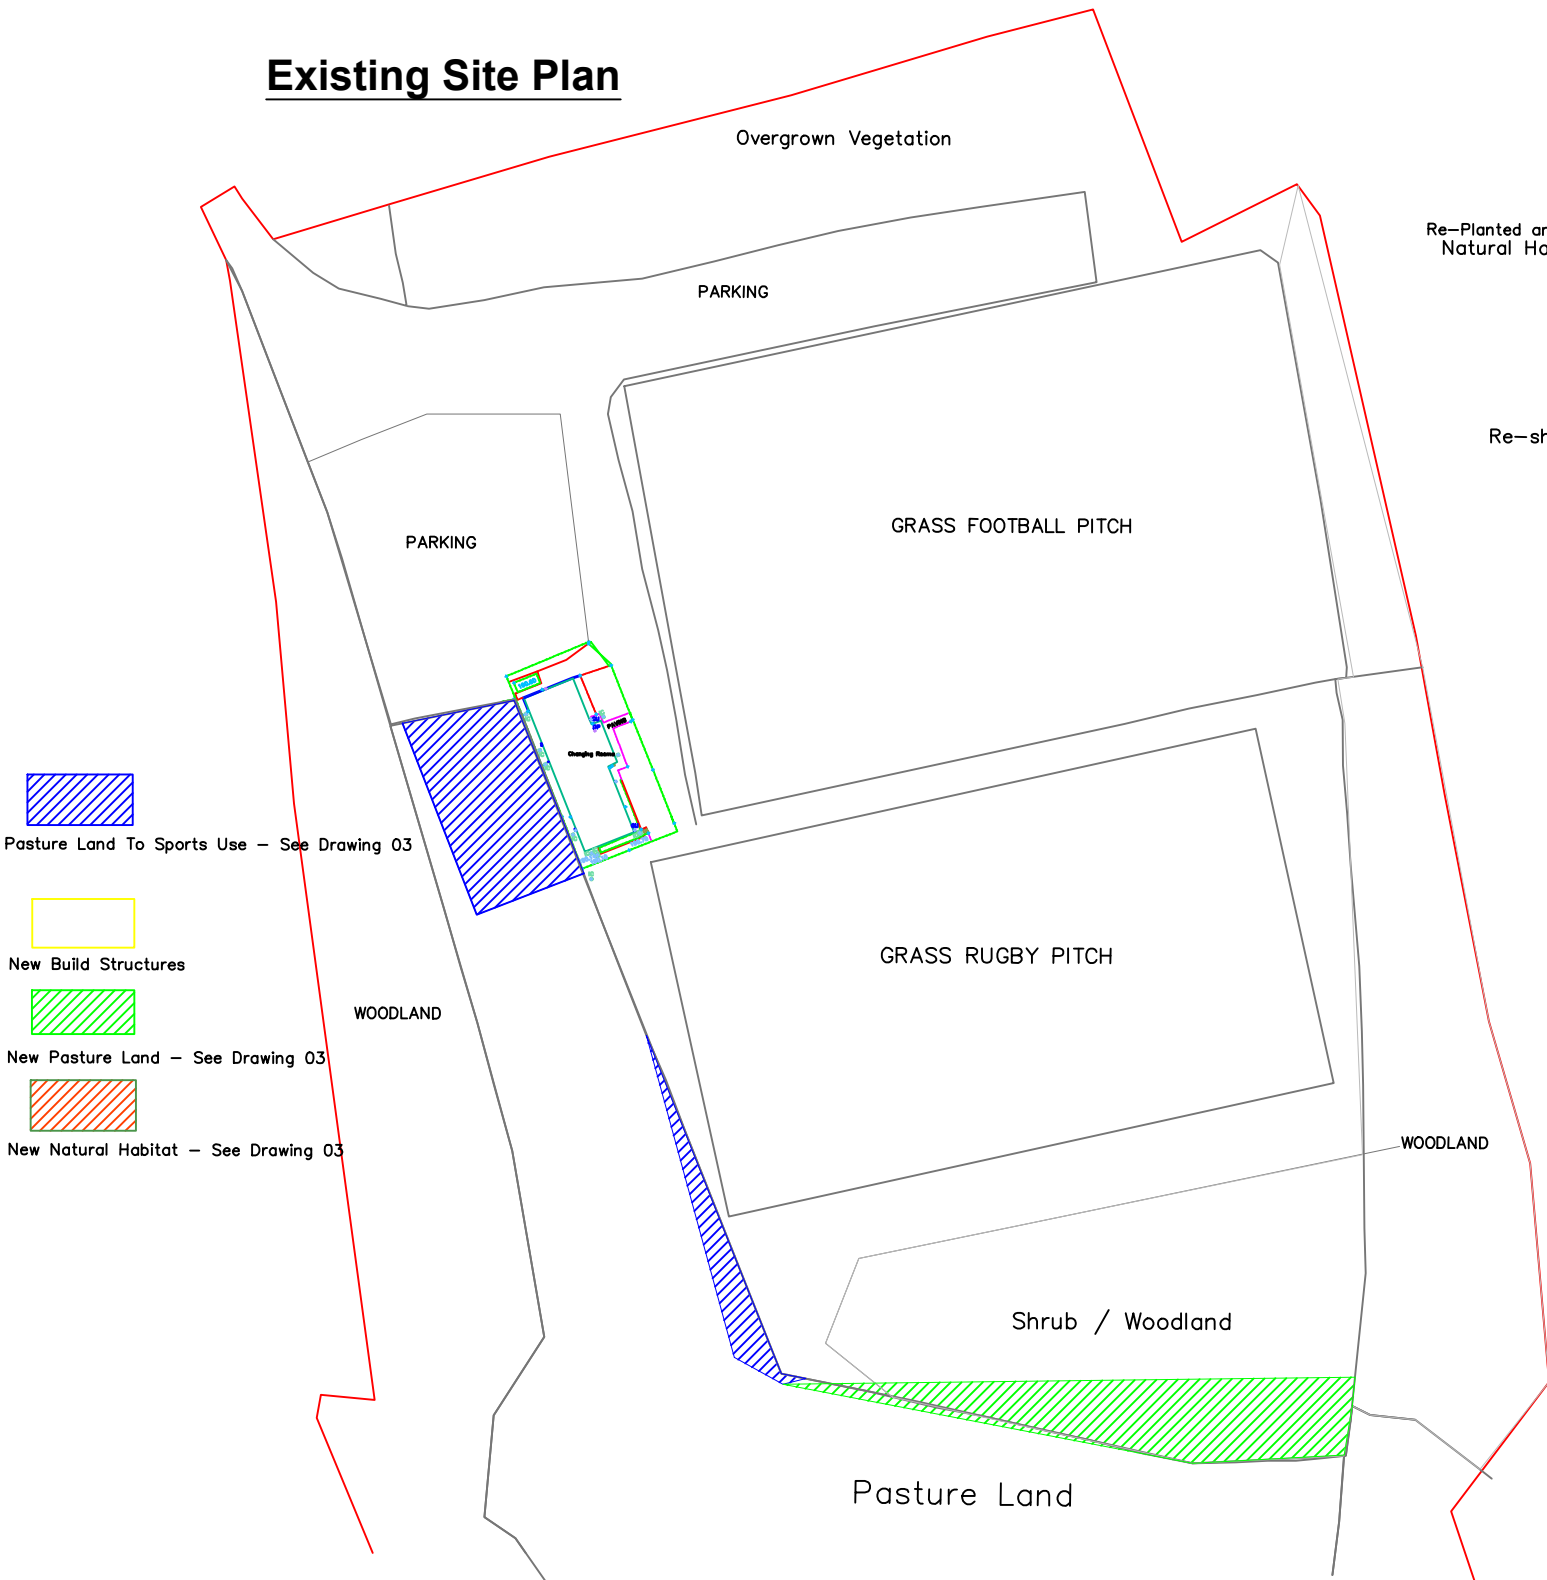


Existing Site Plan

 

-  Pasture Land To Sports Use – See Drawing 03
-  New Build Structures
-  New Pasture Land – See Drawing 03
-  New Natural Habitat – See Drawing 03

Client	Title			
East Bierley Community Sports Association	Existing & Proposed Site Plan			
Project	Job No.	Dwg No.		
Estates Strategic Plan	EBSCA_02	04		
	Scale	Date	Drawn	Checked
	A3@1:1250	Nov 20	AW	SA

©Copyright EBSCA

Proposed Site Plan

