


Existing Site Plan

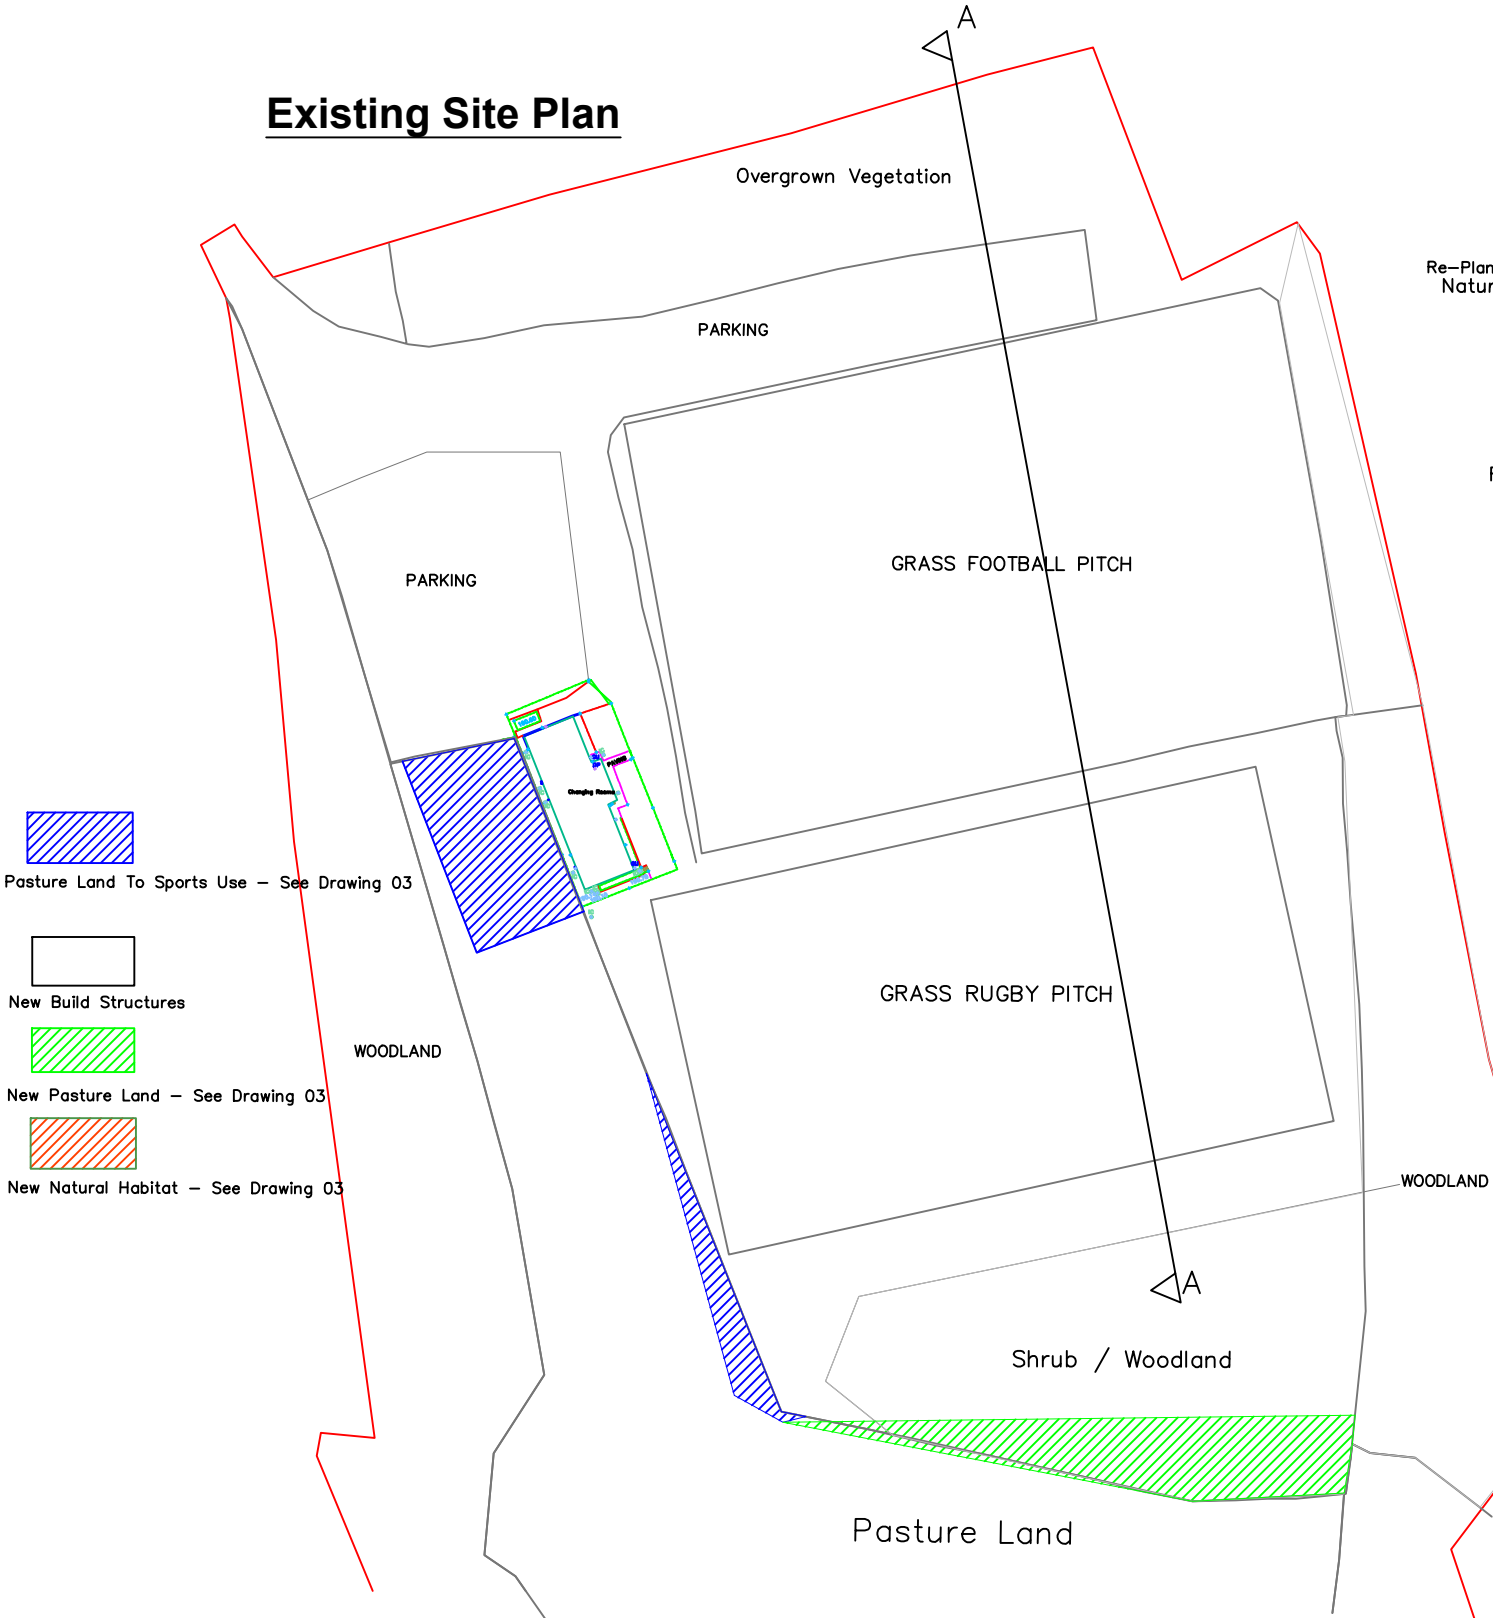

- Pasture Land To Sports Use – See Drawing 03
- New Build Structures
- New Pasture Land – See Drawing 03
- New Natural Habitat – See Drawing 03

Client	Title			
East Bierley Community Sports Association	Existing & Proposed Site Plan			
Project	Job No.		Dwg No.	
	EBSCA_02		04D	
	Scale	Date	Drawn	Checked
A3@1:1250 Nov 20 AW SA				
Copyright EBSCA				

Rev A - Section line AA added - 05.03.21
Rev B - 3 M "Run off" around pitch playing area clarified 07.03.21
Rev C - Five aside pitch re-located to and changed to MUGA & Car park layout amended, Changing facilities re-located - 13.03.21
Rev D - Key changed on new building. Pitch Lighting added ●

Proposed Site Plan

