



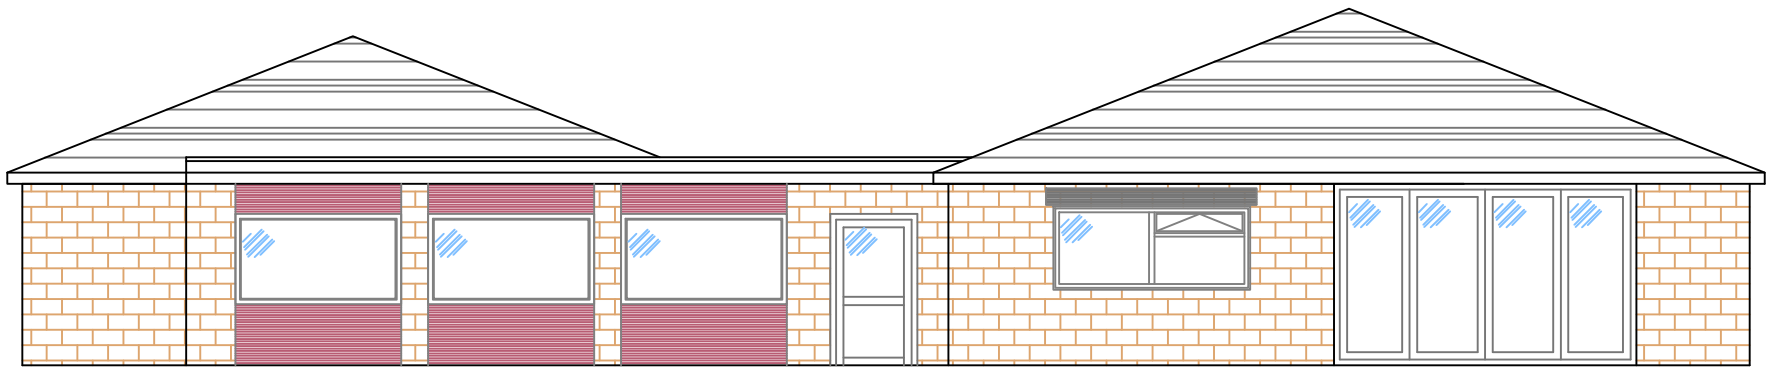


Elevation 2

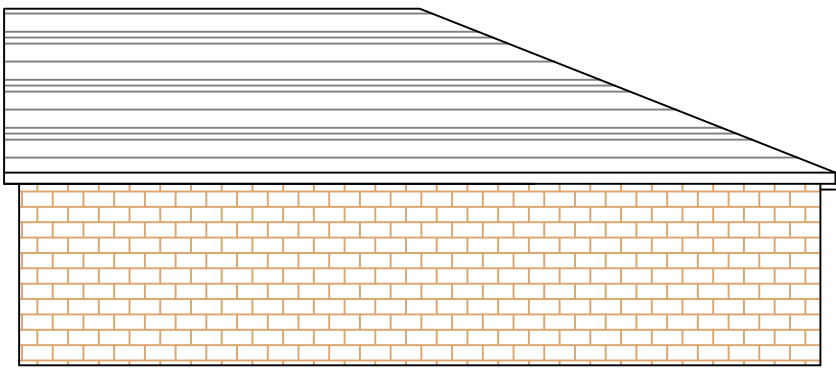

Elevation 3



Elevation 1

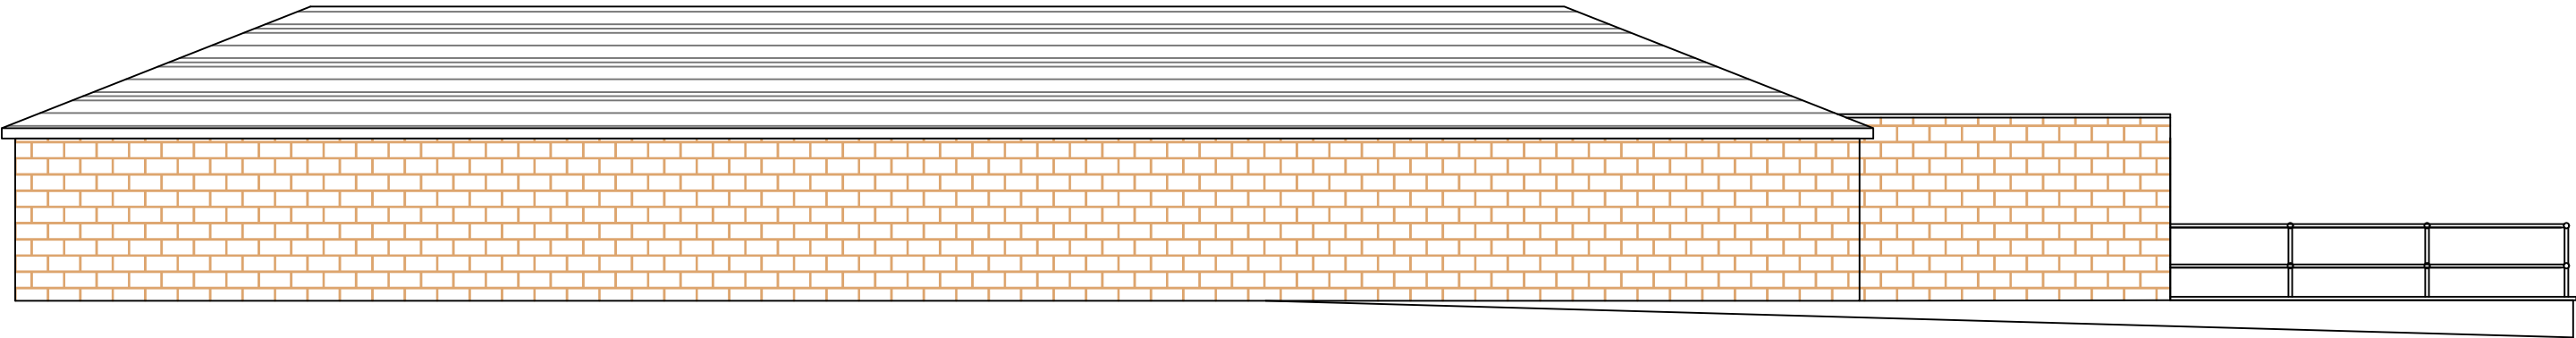

Elevation 4 (West)

Client	Title			
East Bierley Community Sports Association	Proposed Club House Elevations			
Project	Job No.		Dwg No.	
	EBSCA02		08A	
	Scale	Date	Drawn	Checked
Estates Strategy	A3@1:100	Dec 20	AW	SA

Rev A - West Elevation Added 07.03.21