


Existing Site Plan

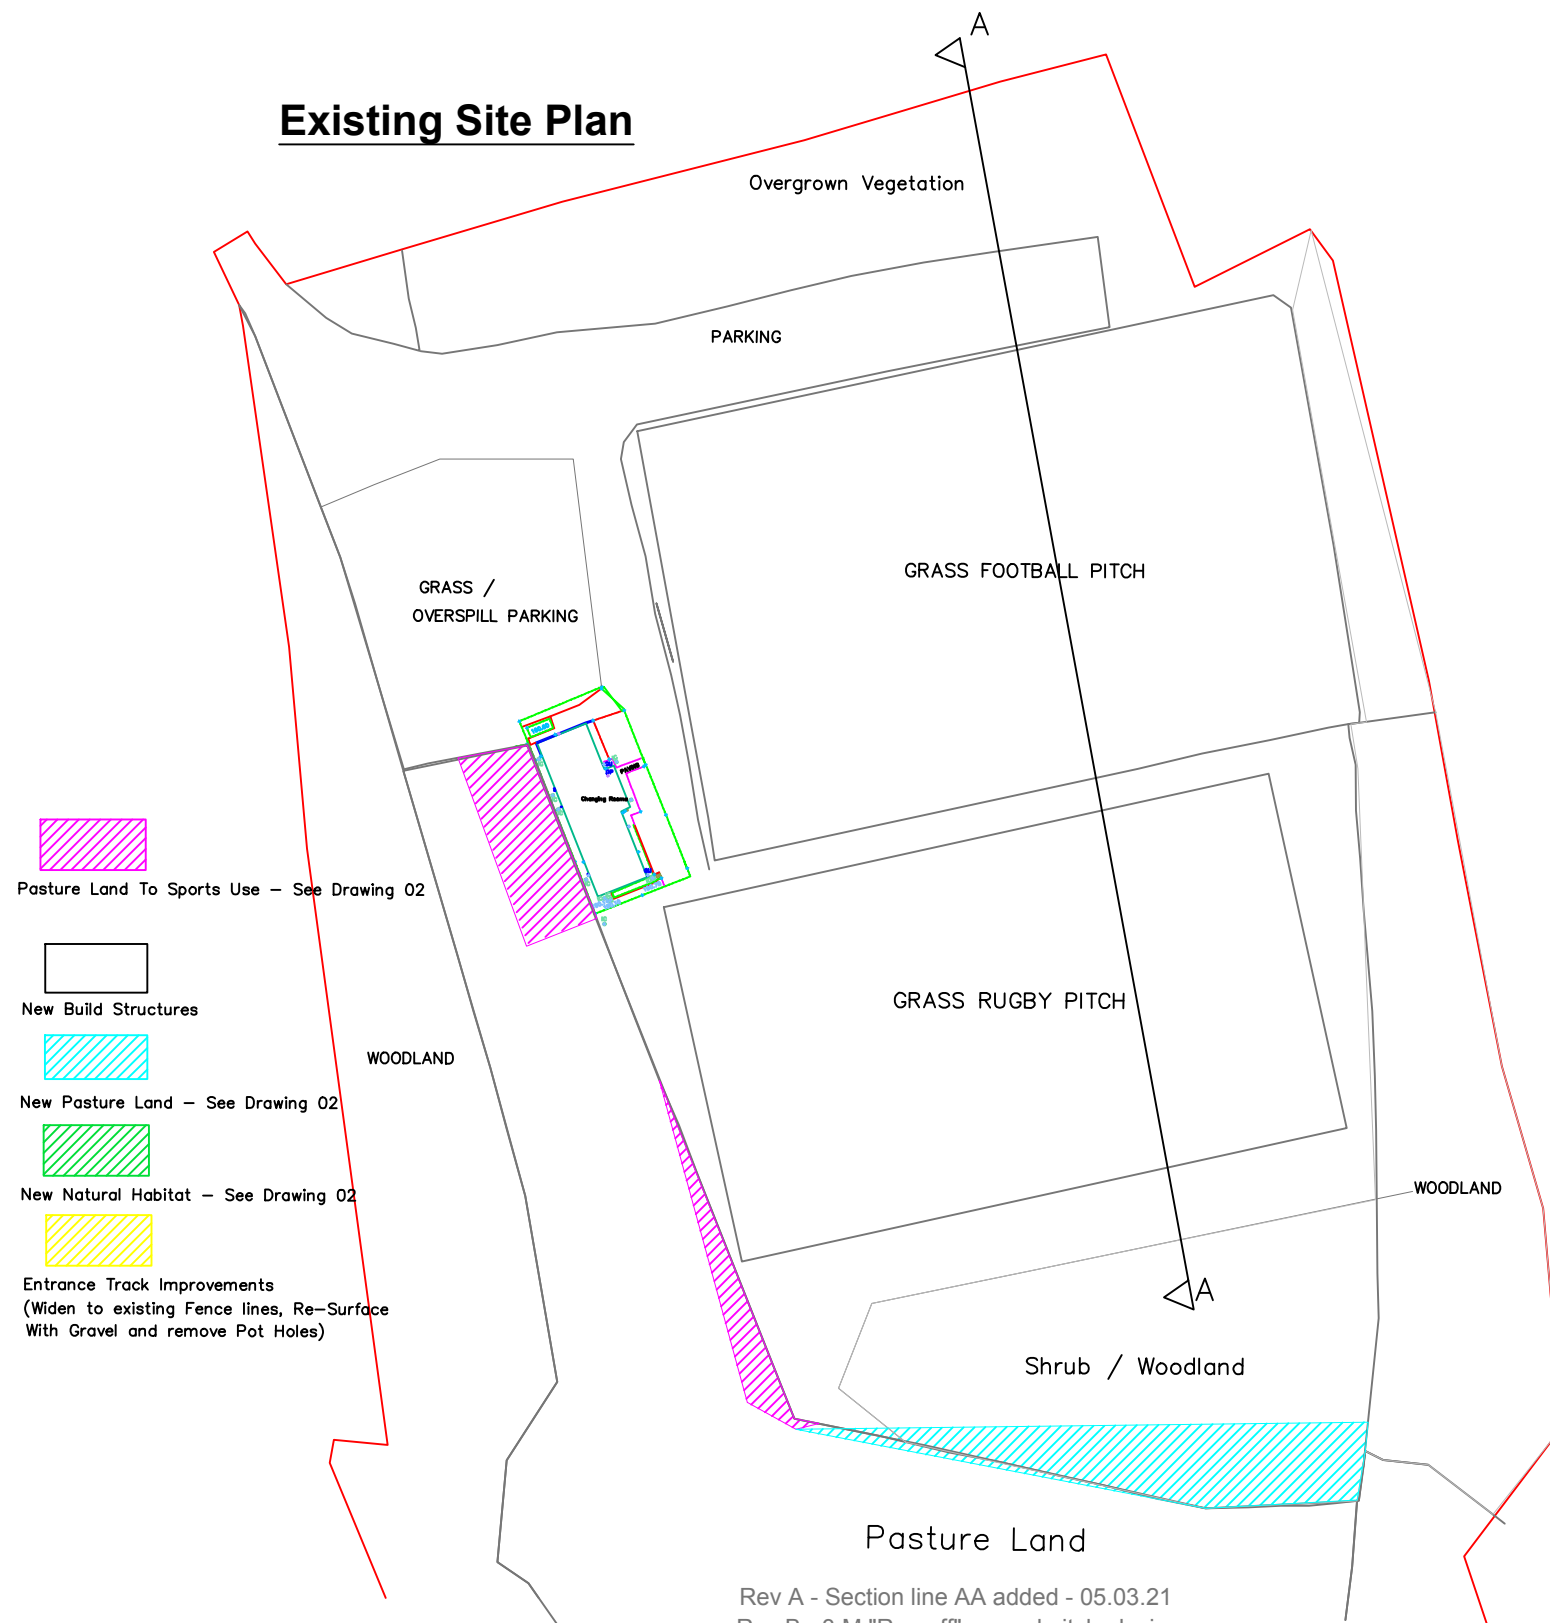

Client	Title			
East Bierley Community Sports Association	Existing & Proposed Site Plan			
Project	Job No.		Dwg No.	
Estates Strategic Plan	EBSCA_02		04F	
	Scale	Date	Drawn	Checked
	A3@1:1250	Nov 20	AW	SA

Rev A - Section line AA added - 05.03.21

Rev B - 3 M "Run off" around pitch playing area clarified 07.03.21

Rev C - Five aside pitch re-located to and changed to MUGA & Car park layout amended, Changing facilities re-located - 13.03.21

Rev D - Key changed on new building. Pitch Lighting added

Rev E - 3G/Synthetic Pitch swapped with existing Football pitch and Training Area amended, Rugby Pitch Retained and re-positioned, Flood lighting reduced. Car Park Lamp Stands Added

Rev F - Pitchside Storage Areas Added - See Drawing 13

Proposed Site Plan

