


Existing Site Plan

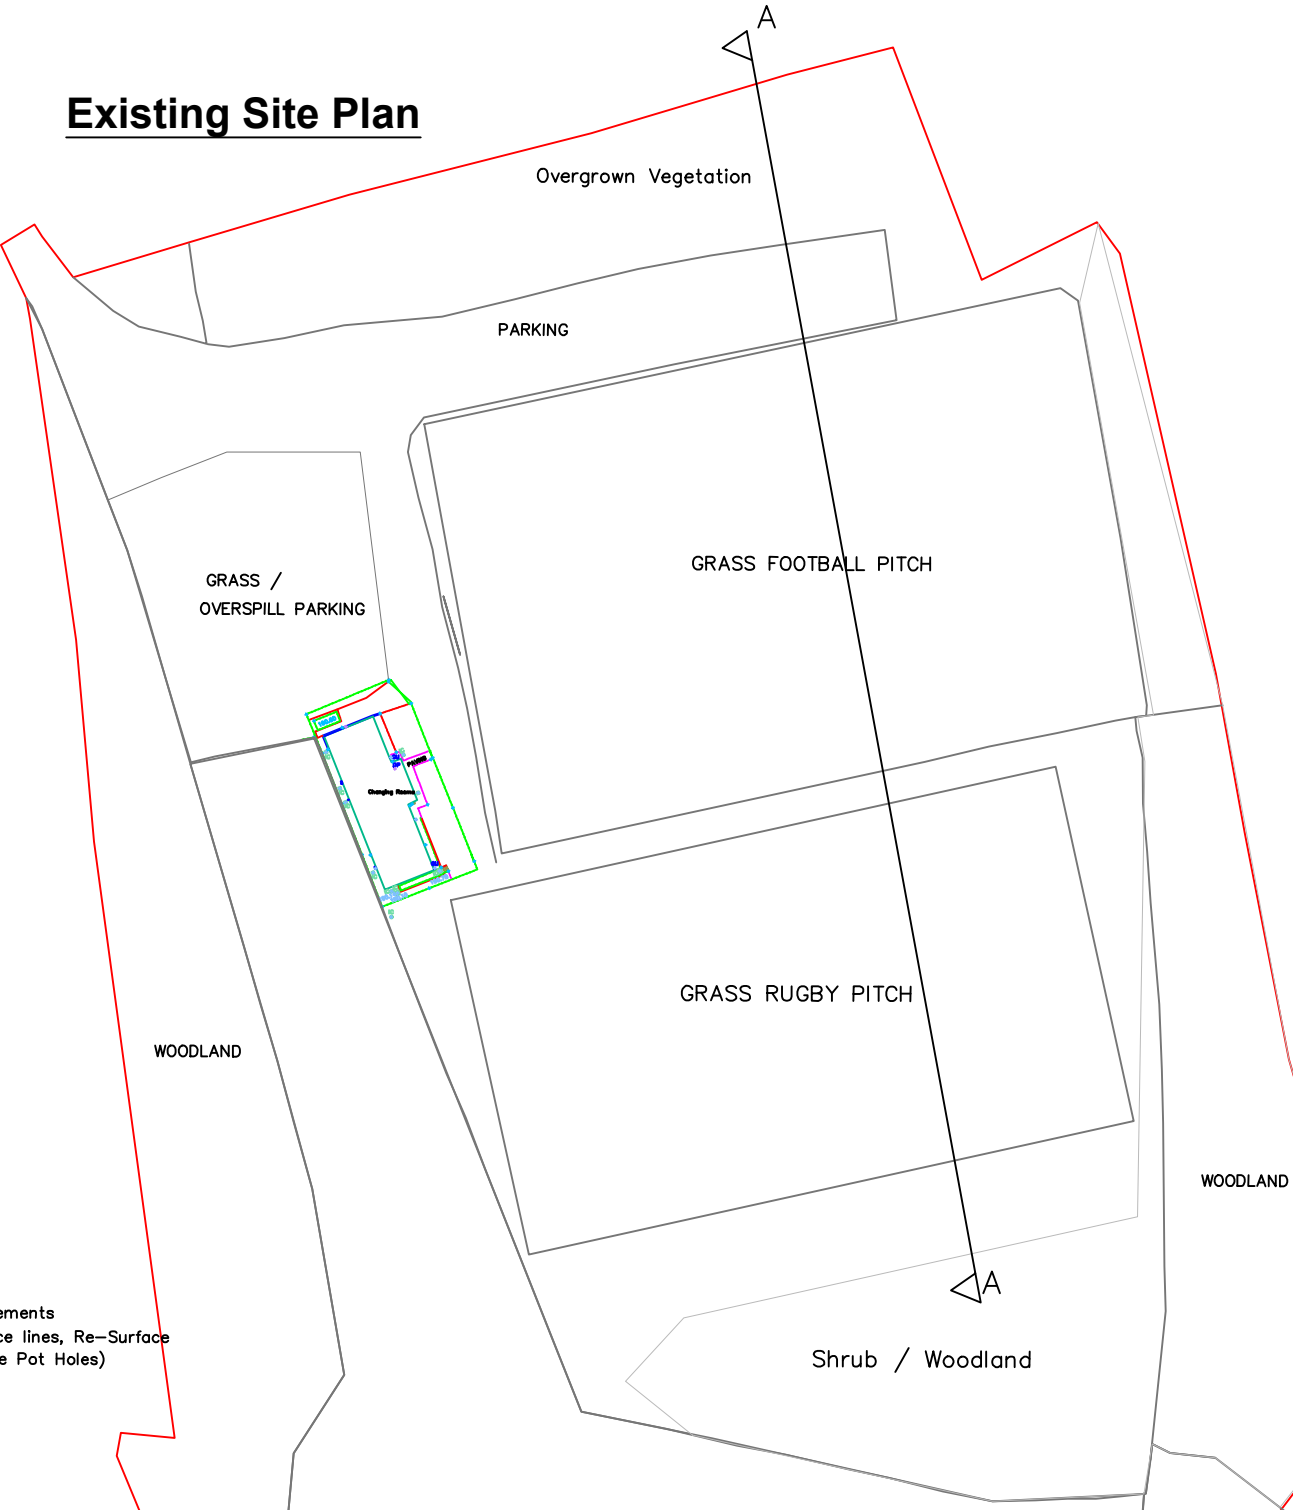

- New Build Structures
- Re-Planted Habitat
- New Habitat
- Entrance Track Improvements
(Widen to existing Fence lines, Re-Surface With Gravel and remove Pot Holes)

Client	Title			
East Bierley Community Sports Association	Existing & Proposed Site Plan			
Project	Job No.	Dwg No.		
Estates Strategic Plan	EBSCA_02	04G		
	Scale	Date	Drawn	Checked
	A3@1:1250	Nov 20	AW	SA

Rev A - Section line AA added - 05.03.21
Rev B - 3 M "Run off" around pitch playing area clarified 07.03.21
Rev C - Five aside pitch re-located to and changed to MUGA & Car park layout amended, Changing facilities re-located - 13.03.21
Rev D - Key changed on new building. Pitch Lighting added
Rev E - 3G/Synthetic Pitch swapped with existing Football pitch and Training Area amended, Rugby Pitch Retained and re-positioned, Flood lighting reduced.Car Park Lamp Stands Added
Rev F - Pitchside Storage Areas Added - See Drawing 13

Rev G - Layout Agreed With EBSCA & KKMC, Rugby Pitch Dimensions amended
Storage Area 4 Moved and Fence line amended

Proposed Site Plan

