

 



ROOF PLAN

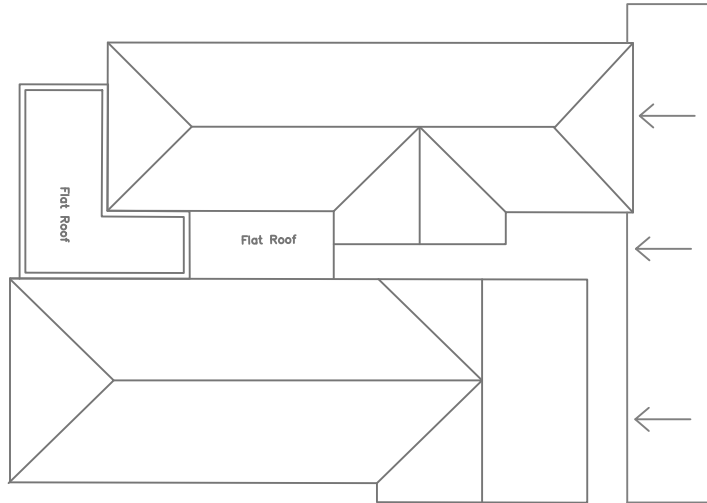

Elevation 2

 


Elevation 3

 

Elevation 1

ELEVATIONS

NEW CHANGING FACILITIES

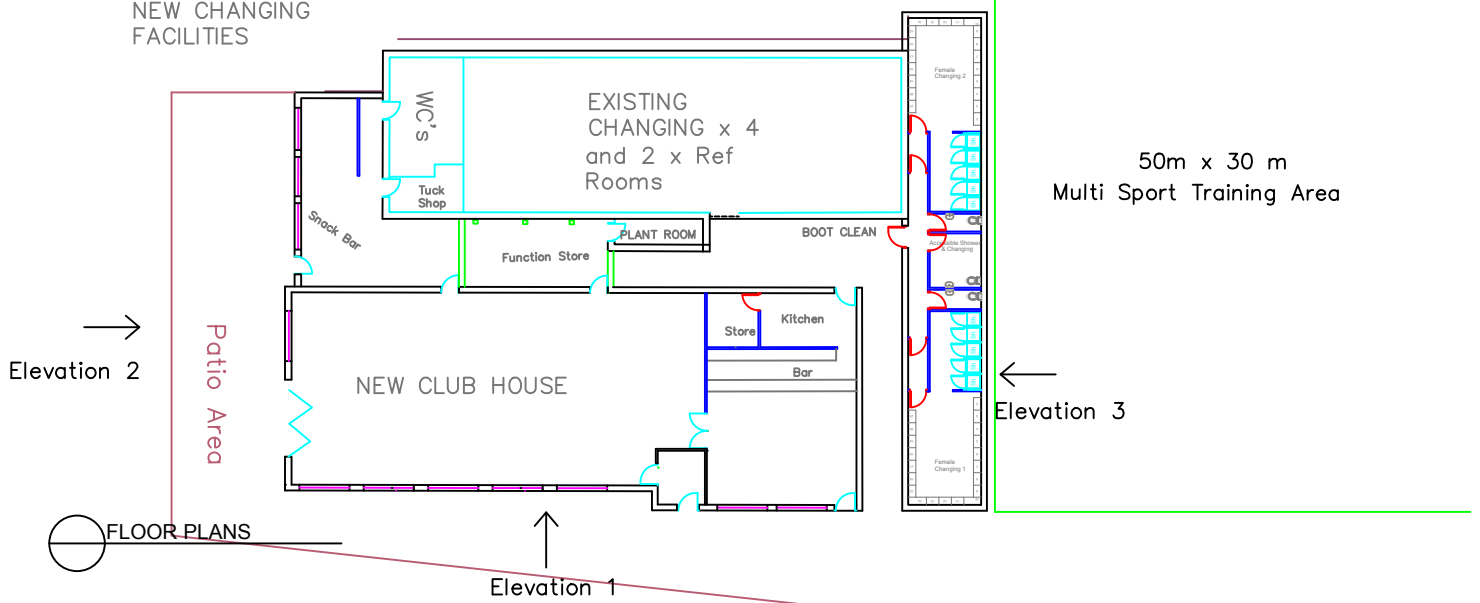

FLOOR PLANS

B - 02.11.21 - Changing rooms  
Altered to an extension

A - 11.04.21 - Changing room re-located  
& MUGA Added

|                                           |        |                     |         |
|-------------------------------------------|--------|---------------------|---------|
| Client                                    |        | Title               |         |
| East Bierley Community Sports Association |        | Proposed Block Plan |         |
| Project                                   |        | Job No.             | Dwg No. |
| Estates Strategic Plan                    |        | EBSCA_02            | 06B     |
| Scale                                     | Date   | Drawn               | Checked |
| A3@1:1250                                 | Nov 20 | AW                  | SA      |