



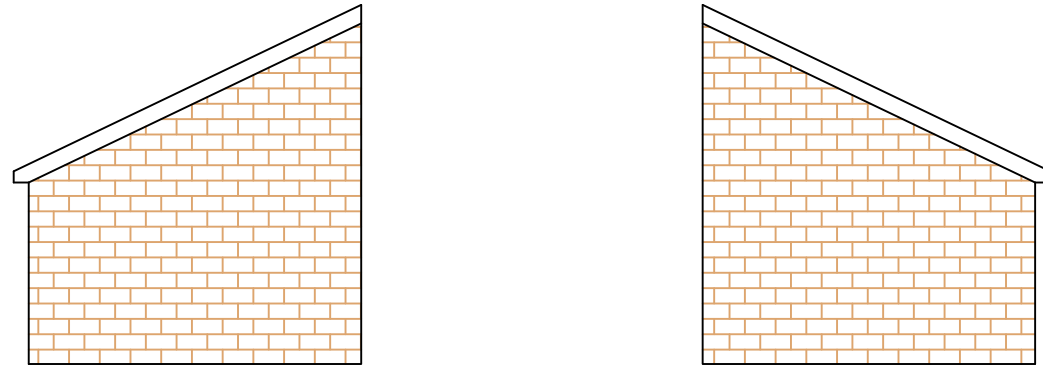


End Elevations

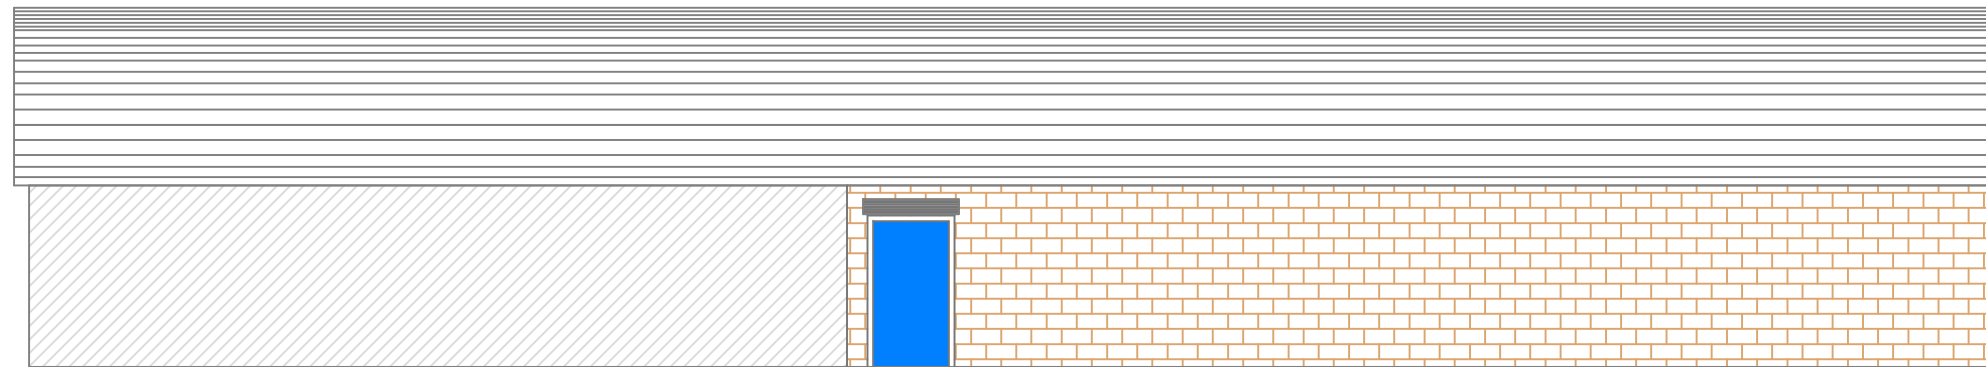

Side Elevation

Treated
Timber Cladding

Frosted Film to all
Windows

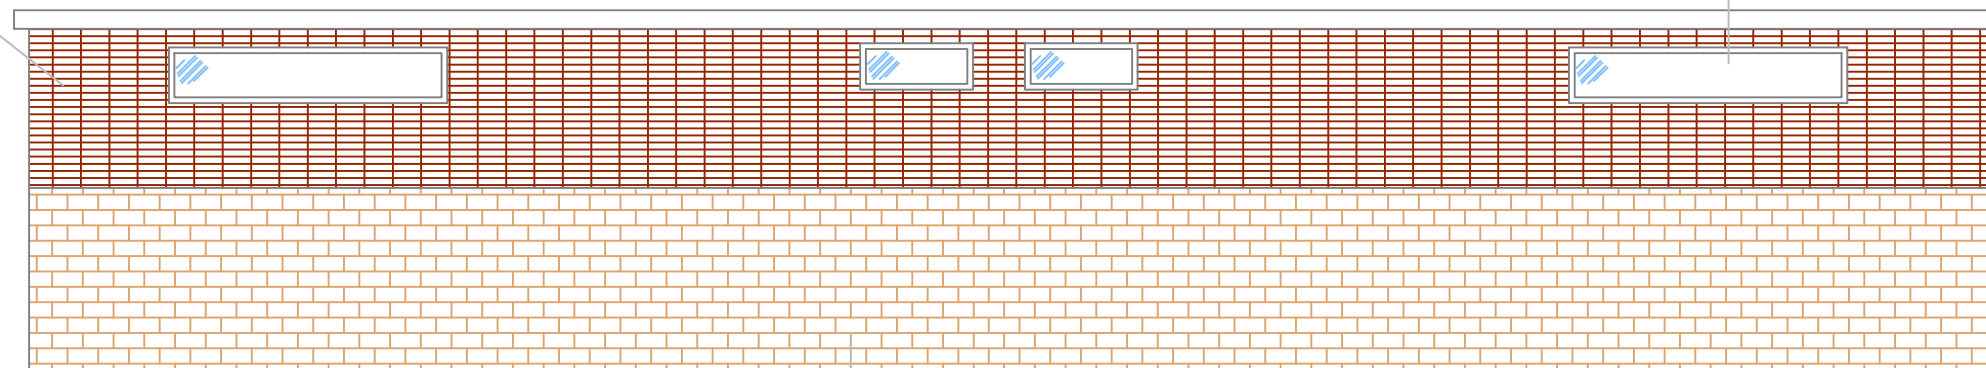


Artificial Stone to Match Existing

Side Elevation

Client	Title			
East Bierley Community Sports Association	Proposed Changing Rooms Floor Plans			
Project	Job No.	Dwg No.		
Estates Strategy	EBSCA02	09A		
	Scale	Date	Drawn	Checked
	A3@1:100	Dec 20	AW	SA

09A - 08.11.21 - Floor Plan Reduced and elevations amended.

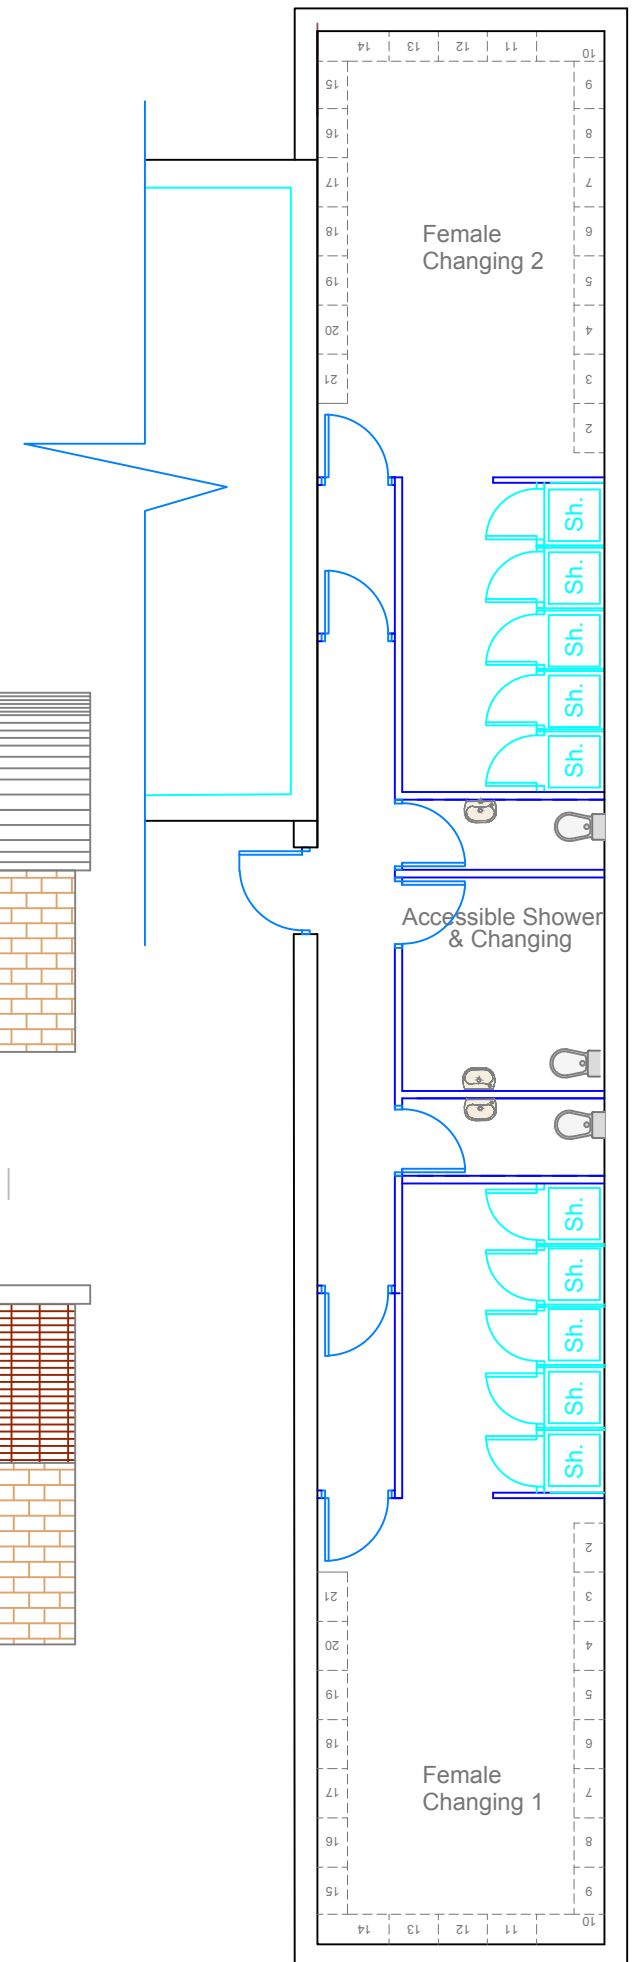

Proposed Plan