




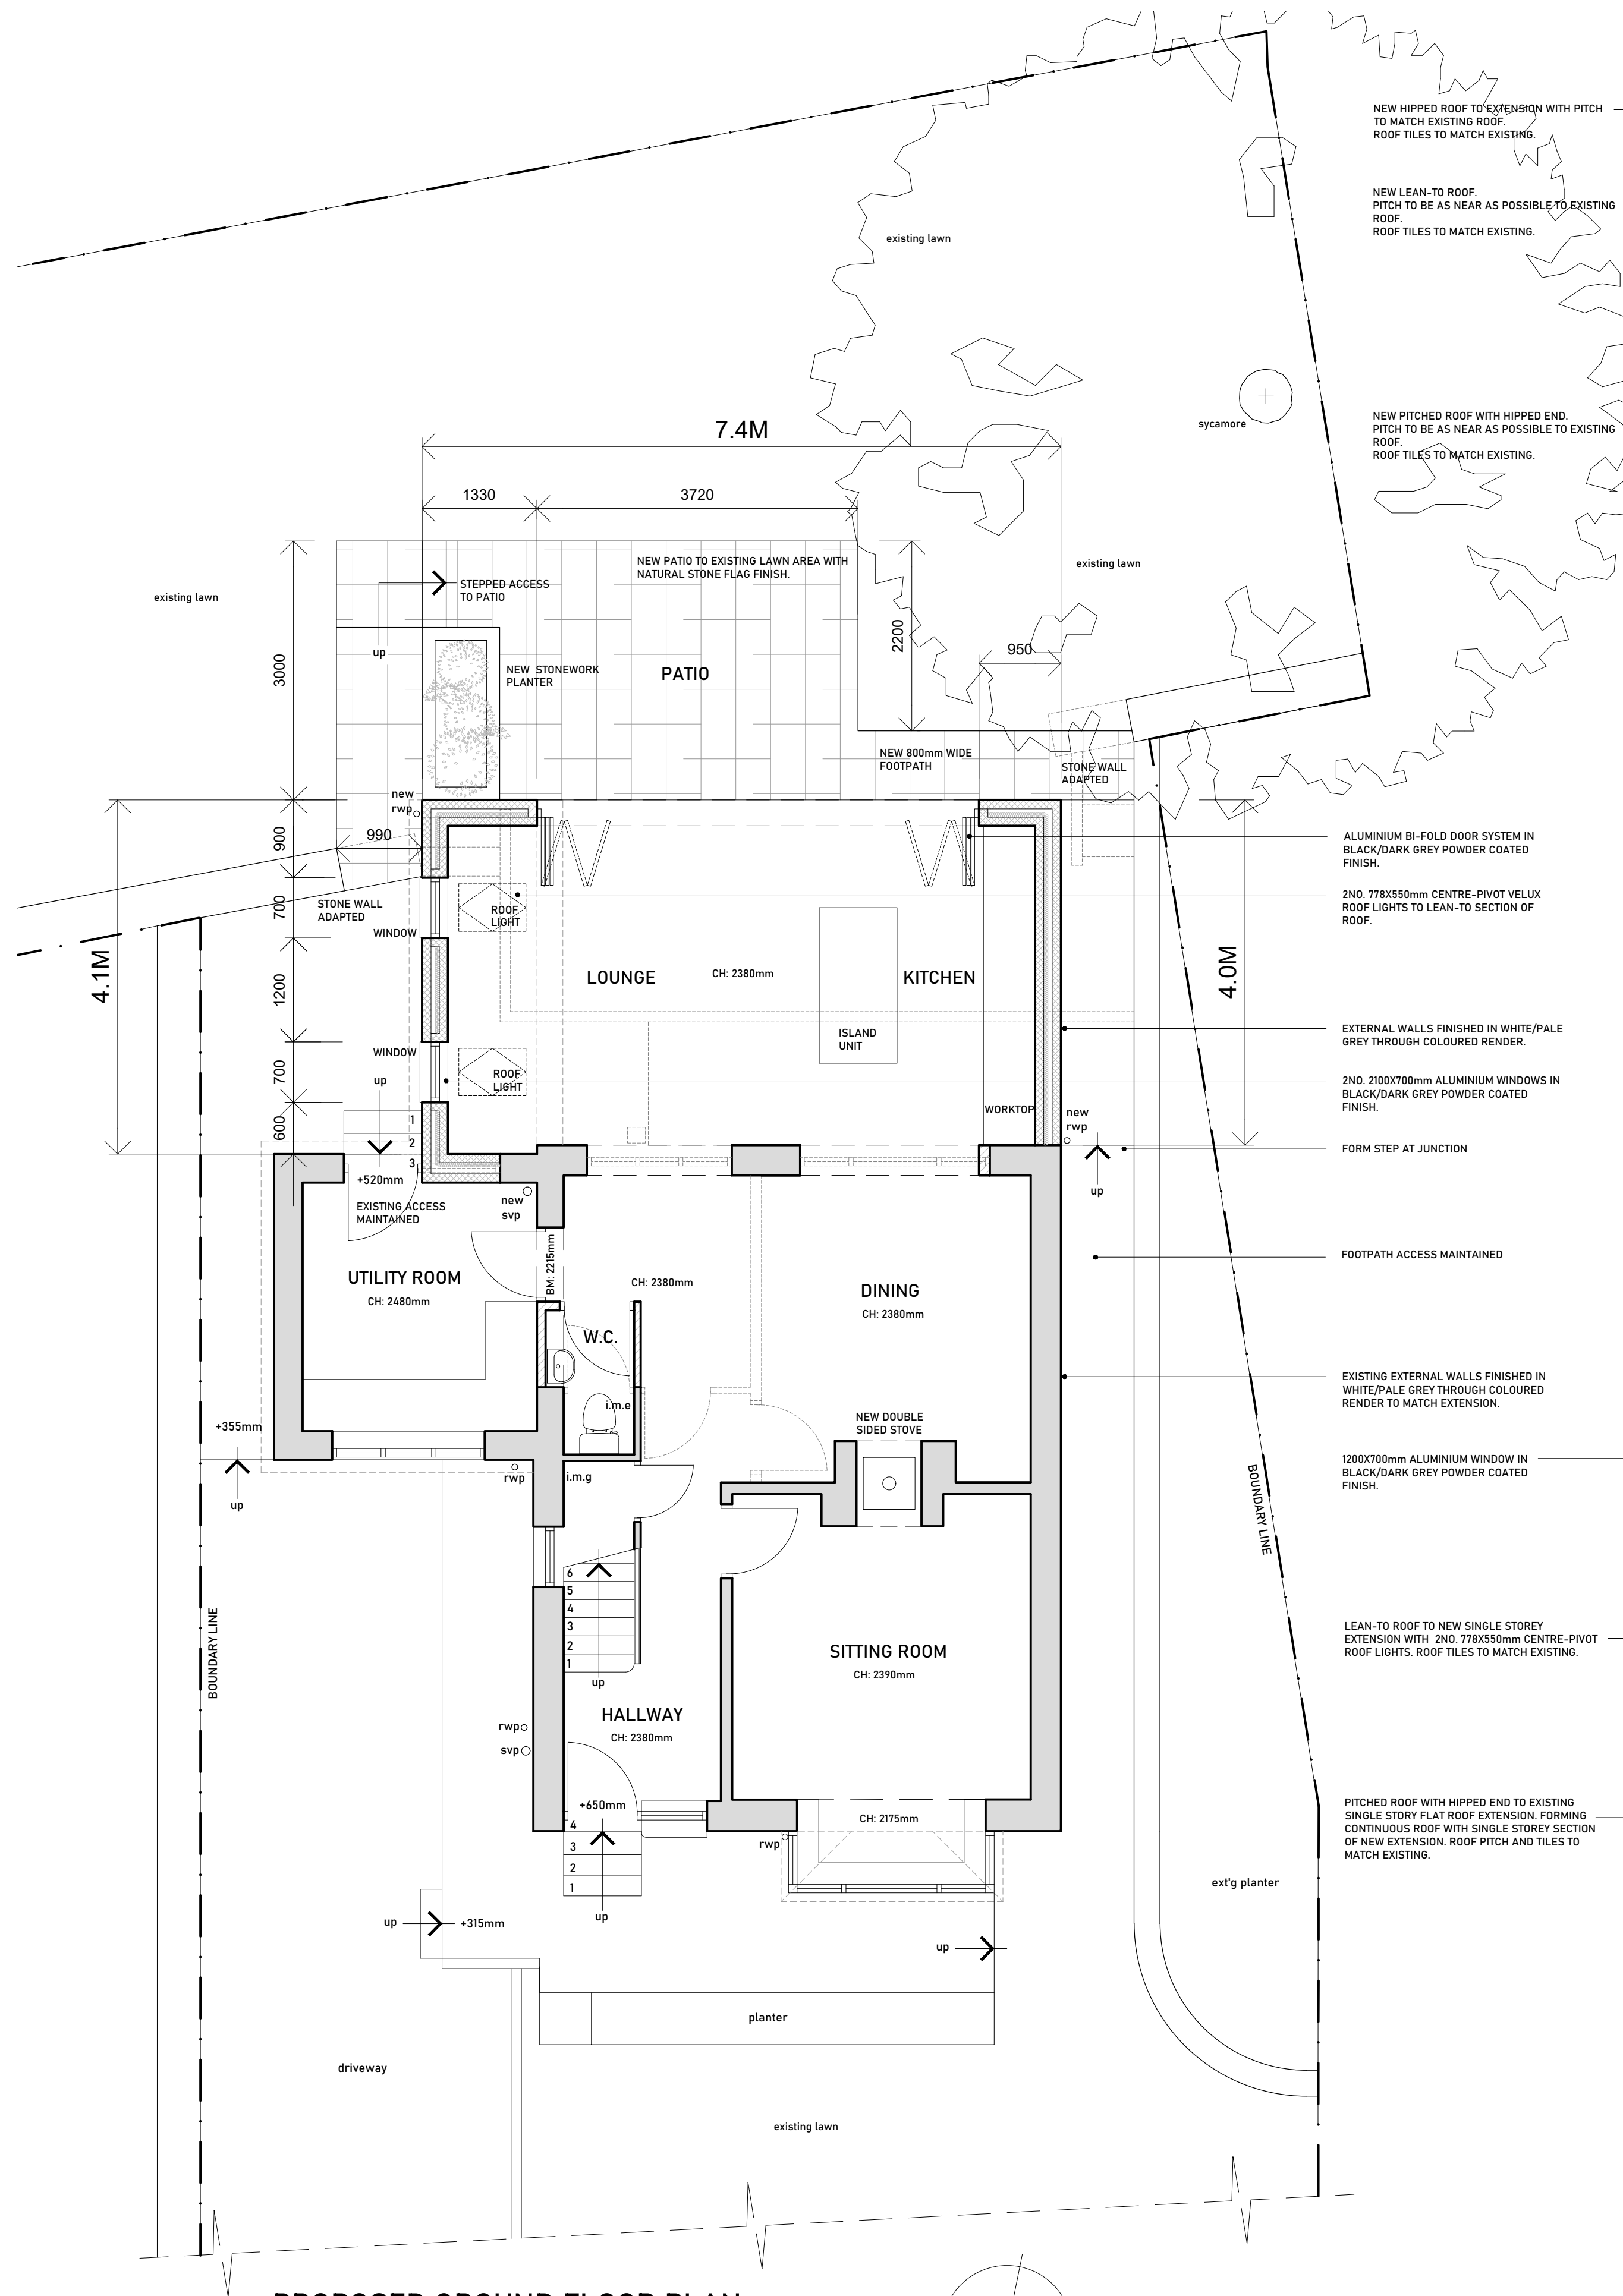

PROPOSED GROUND FLOOR PLAN  
SCALE 1:50

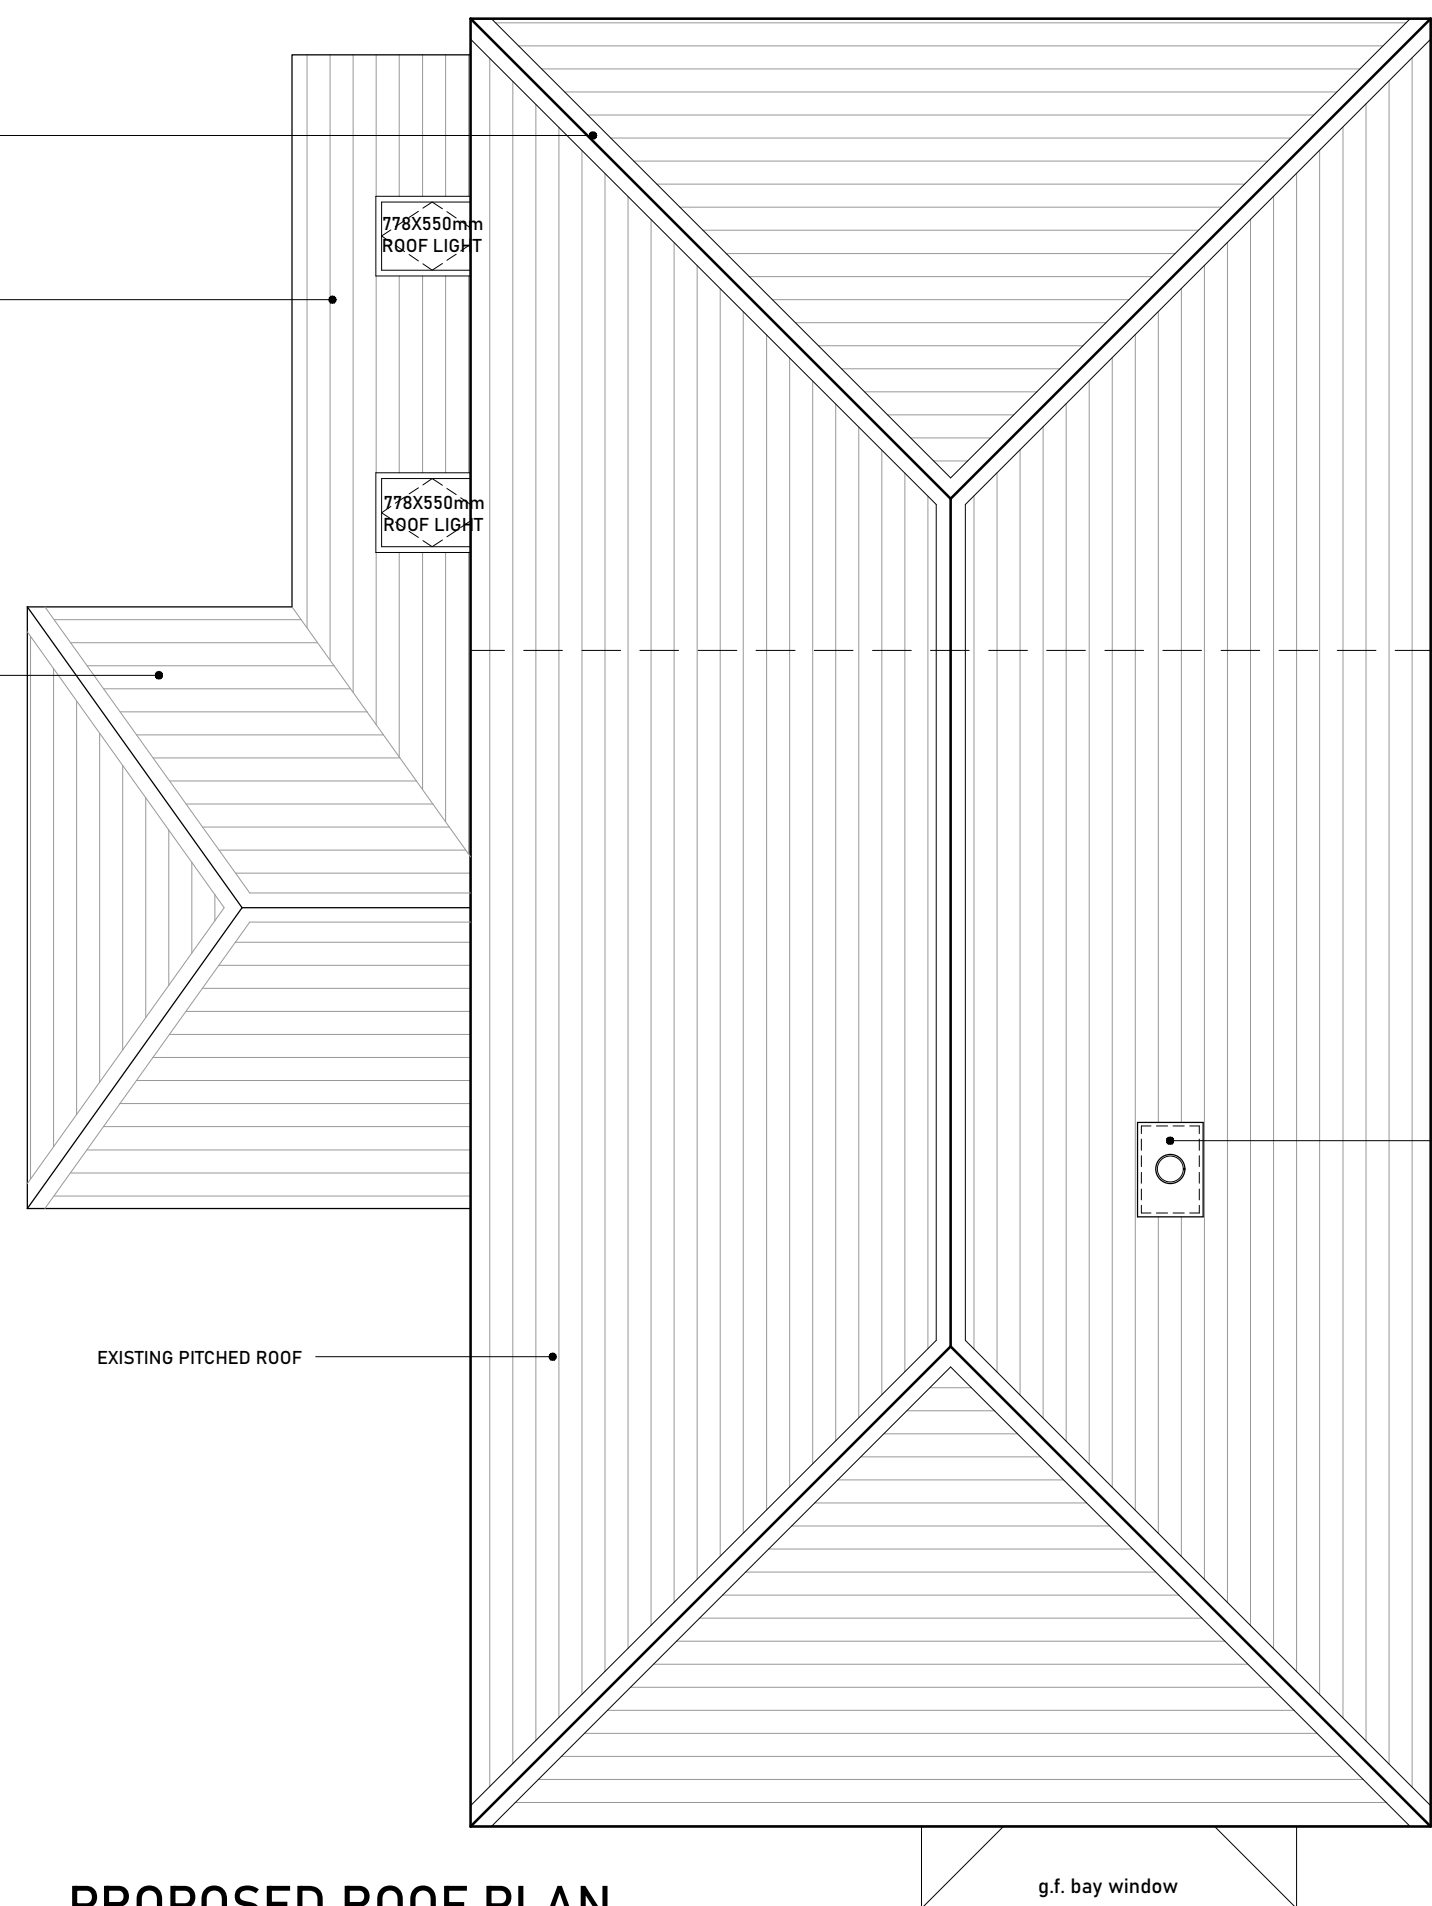


PROPOSED ROOF PLAN  
SCALE 1:50

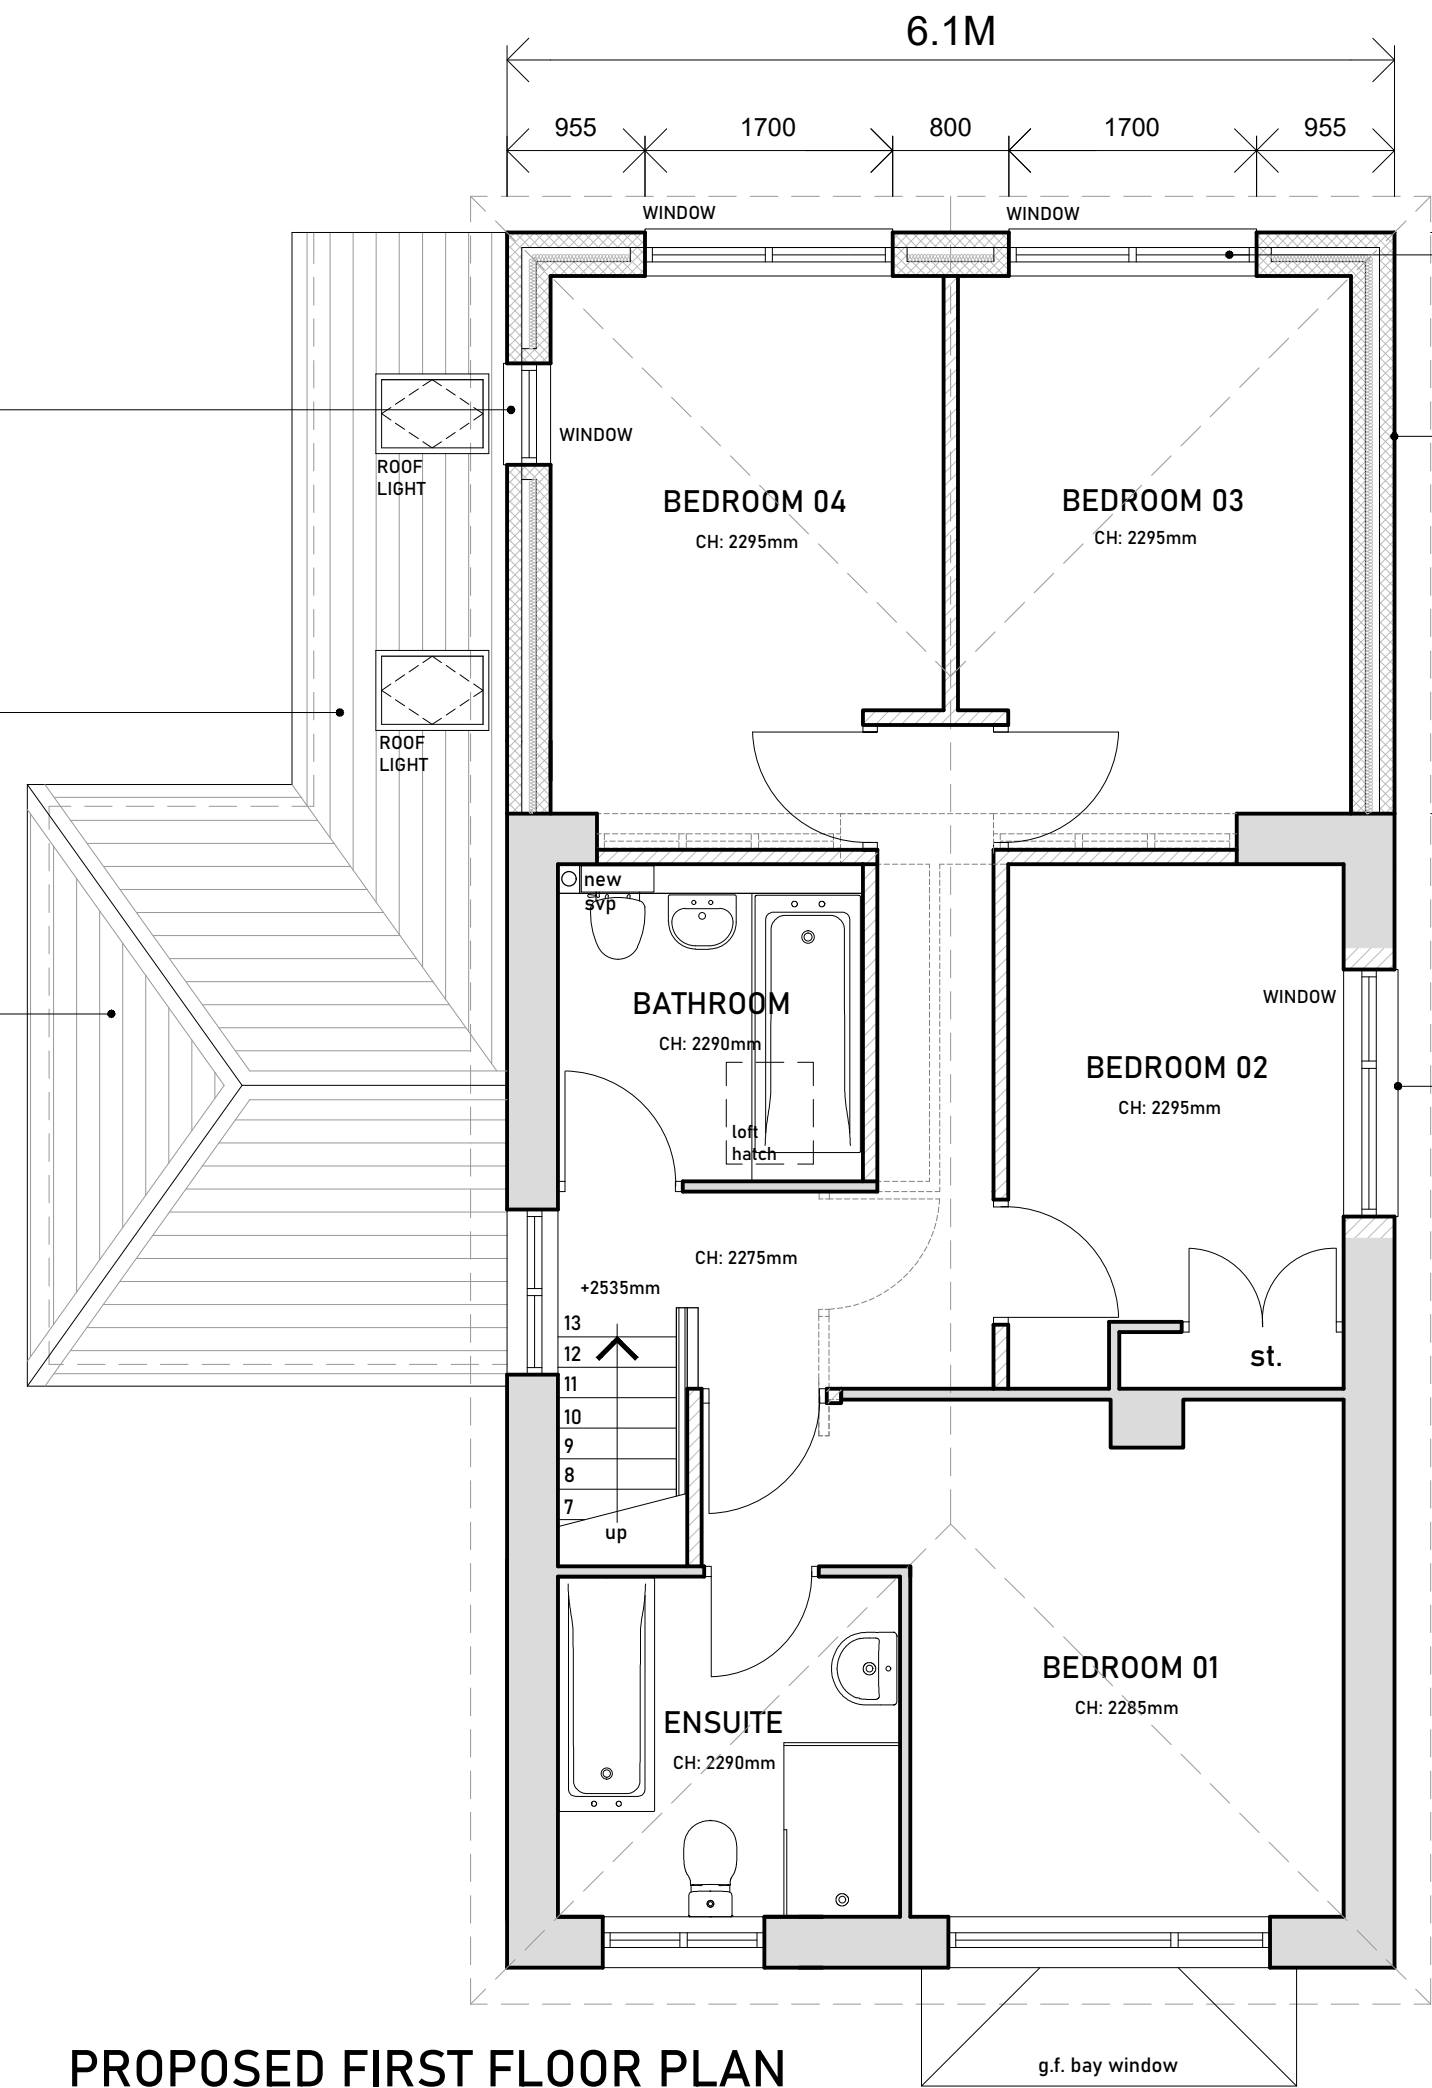

PROPOSED FIRST FLOOR PLAN  
SCALE 1:50

INFORMATION CONTAINED ON THIS DRAWING MUST NOT BE REPRODUCED IN ANY FORM WITHOUT PRIOR WRITTEN CONSENT FROM STUDIO VC.  
DO NOT SCALE FROM THIS DRAWING.  
ALL CONTRACTORS ARE RESPONSIBLE FOR TAKING THEIR OWN SITE DIMENSIONS AND ANY DISCREPANCIES ARE TO BE REPORTED DIRECTLY TO STUDIO VC.  
STRUCTURAL ALTERATIONS ARE TO BE CARRIED OUT IN ACCORDANCE WITH THE APPOINTED STRUCTURAL ENGINEERS DRAWINGS & CALCULATIONS. WORKS ARE TO BE CHECKED AT RELEVANT STAGES BY BOTH THE STRUCTURAL ENGINEER AND THE BUILDING INSPECTOR.  
THIS DRAWING IS TO BE READ IN CONJUNCTION WITH ANY APPROVED LOCAL AUTHORITY / BUILDING CONTROL APPLICATIONS AND IN ACCORDANCE WITH RELEVANT BRITISH AND EUROPEAN STANDARDS.

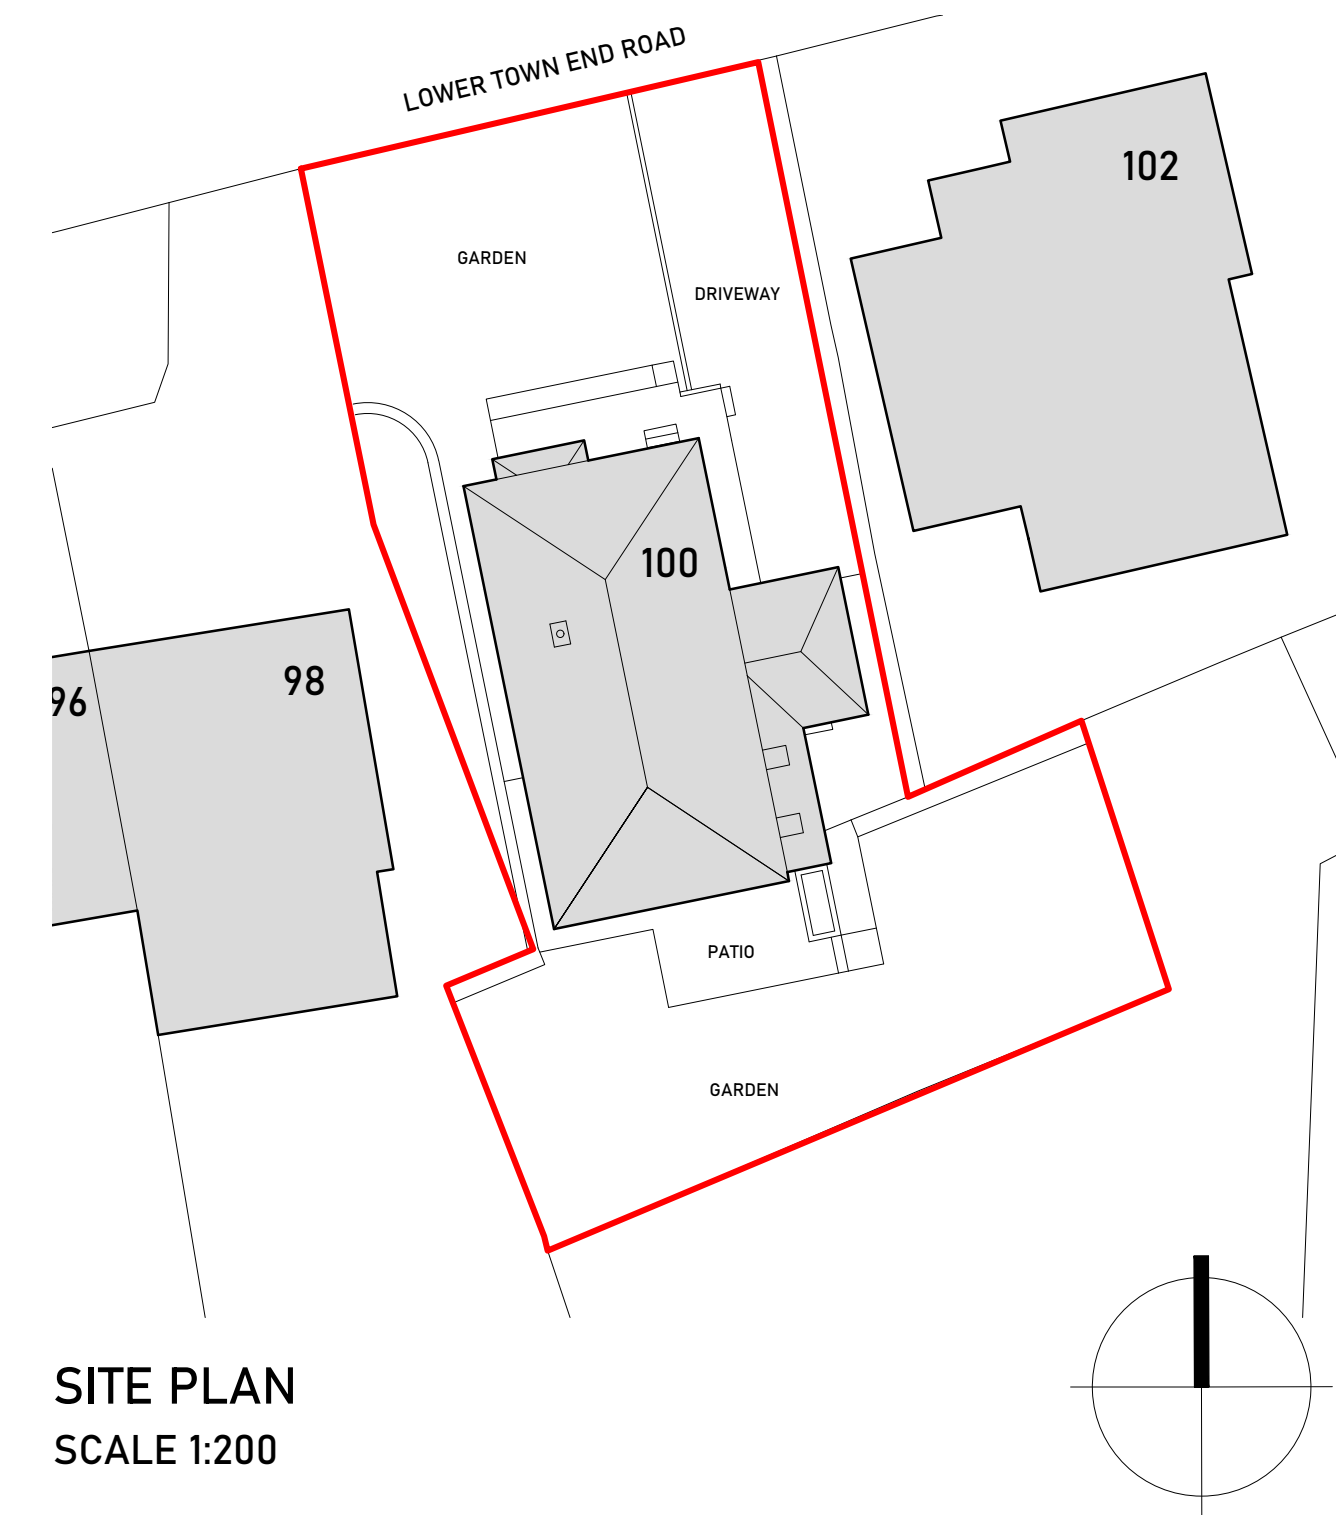

SITE PLAN  
SCALE 1:200

|          |                                                                                 |    |
|----------|---------------------------------------------------------------------------------|----|
| 16.06.21 | MAIN EXTENDED ROOF CHANGED TO HIPPED DESIGN AND 1NO. F/F BEDROOM WINDOW OMITTED | CH |
| 15.04.21 | EXISTING TREE INDICATED, INQ. STONE PLANTER OMITTED AND PATIO LAYOUT AMENDED    | CH |

CLIENT  
**LUKE DIXON & ALEX SHAW**

PROJECT  
**100 LOWER TOWN END ROAD,  
WOOLDALE, HOLMFIRTH, HD9 1QD.**

DRAWING TITLE  
**PROPOSED GROUND FLOOR PLAN,  
FIRST FLOOR PLAN & ROOF PLAN**

SCALE: 1:50 at A1  
DATE: JAN 2021  
DRAWN: CH

DRAWING NO. REVISION

**20-05-02** **B**

