


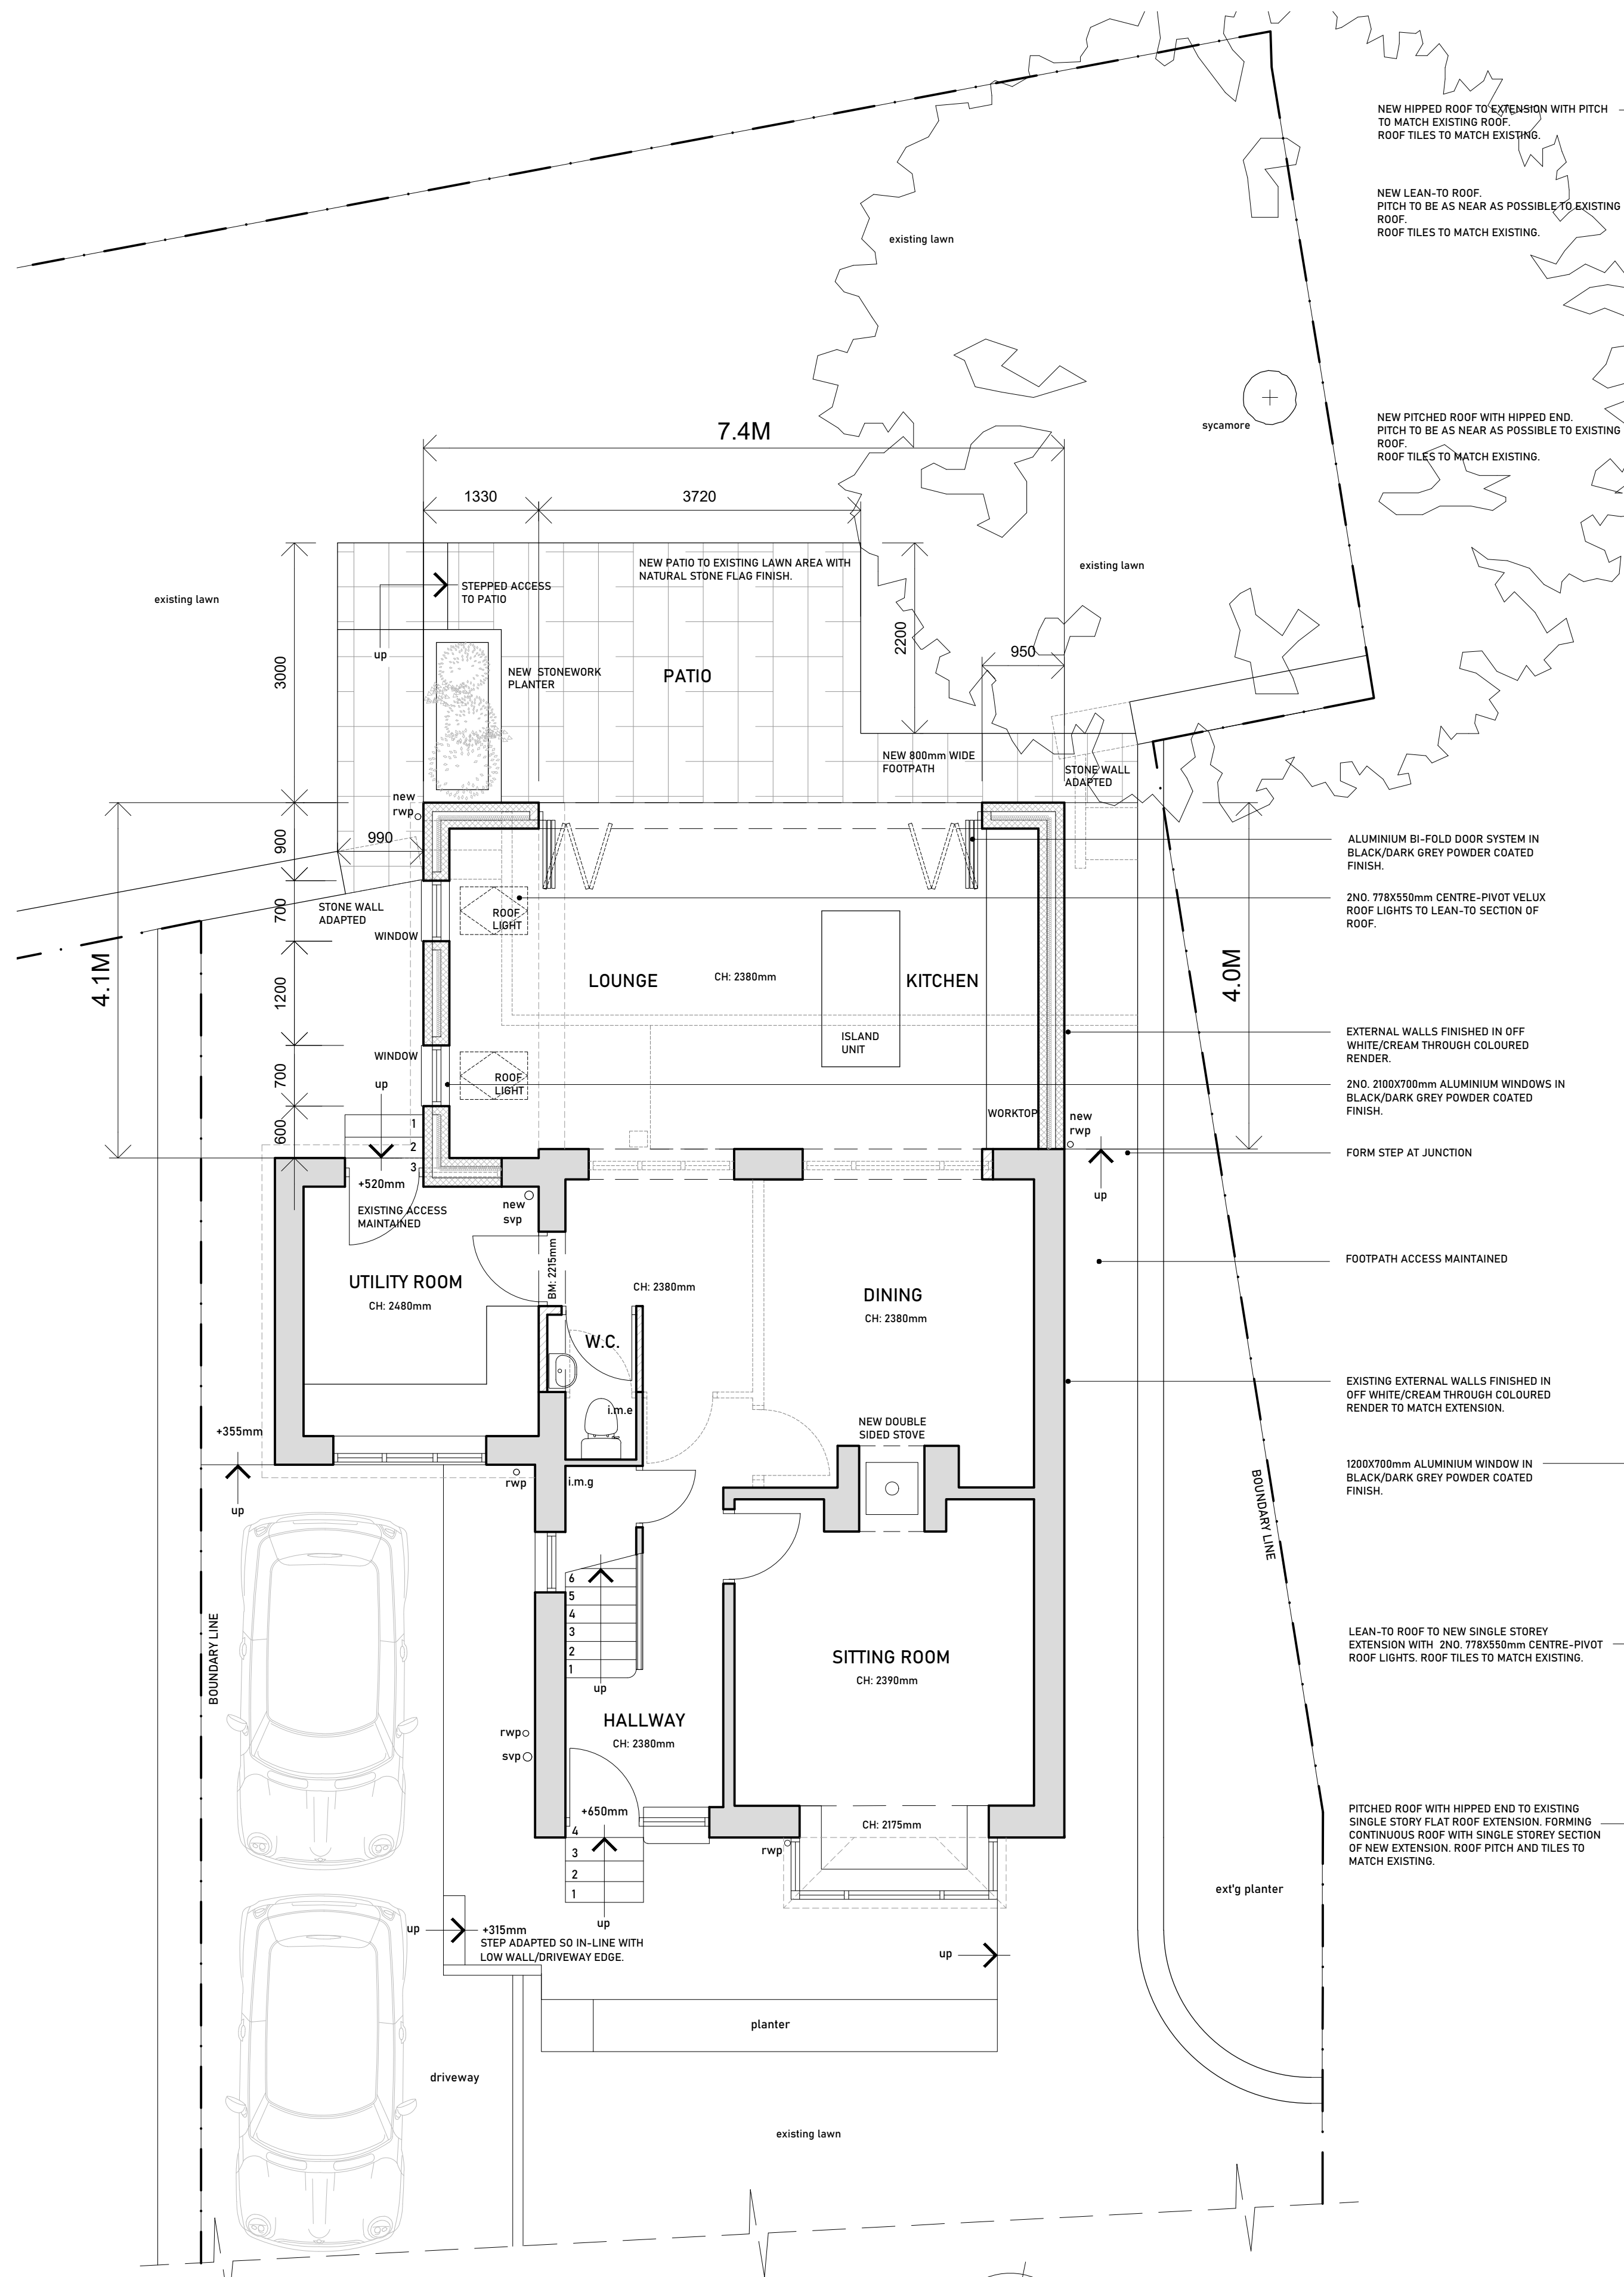
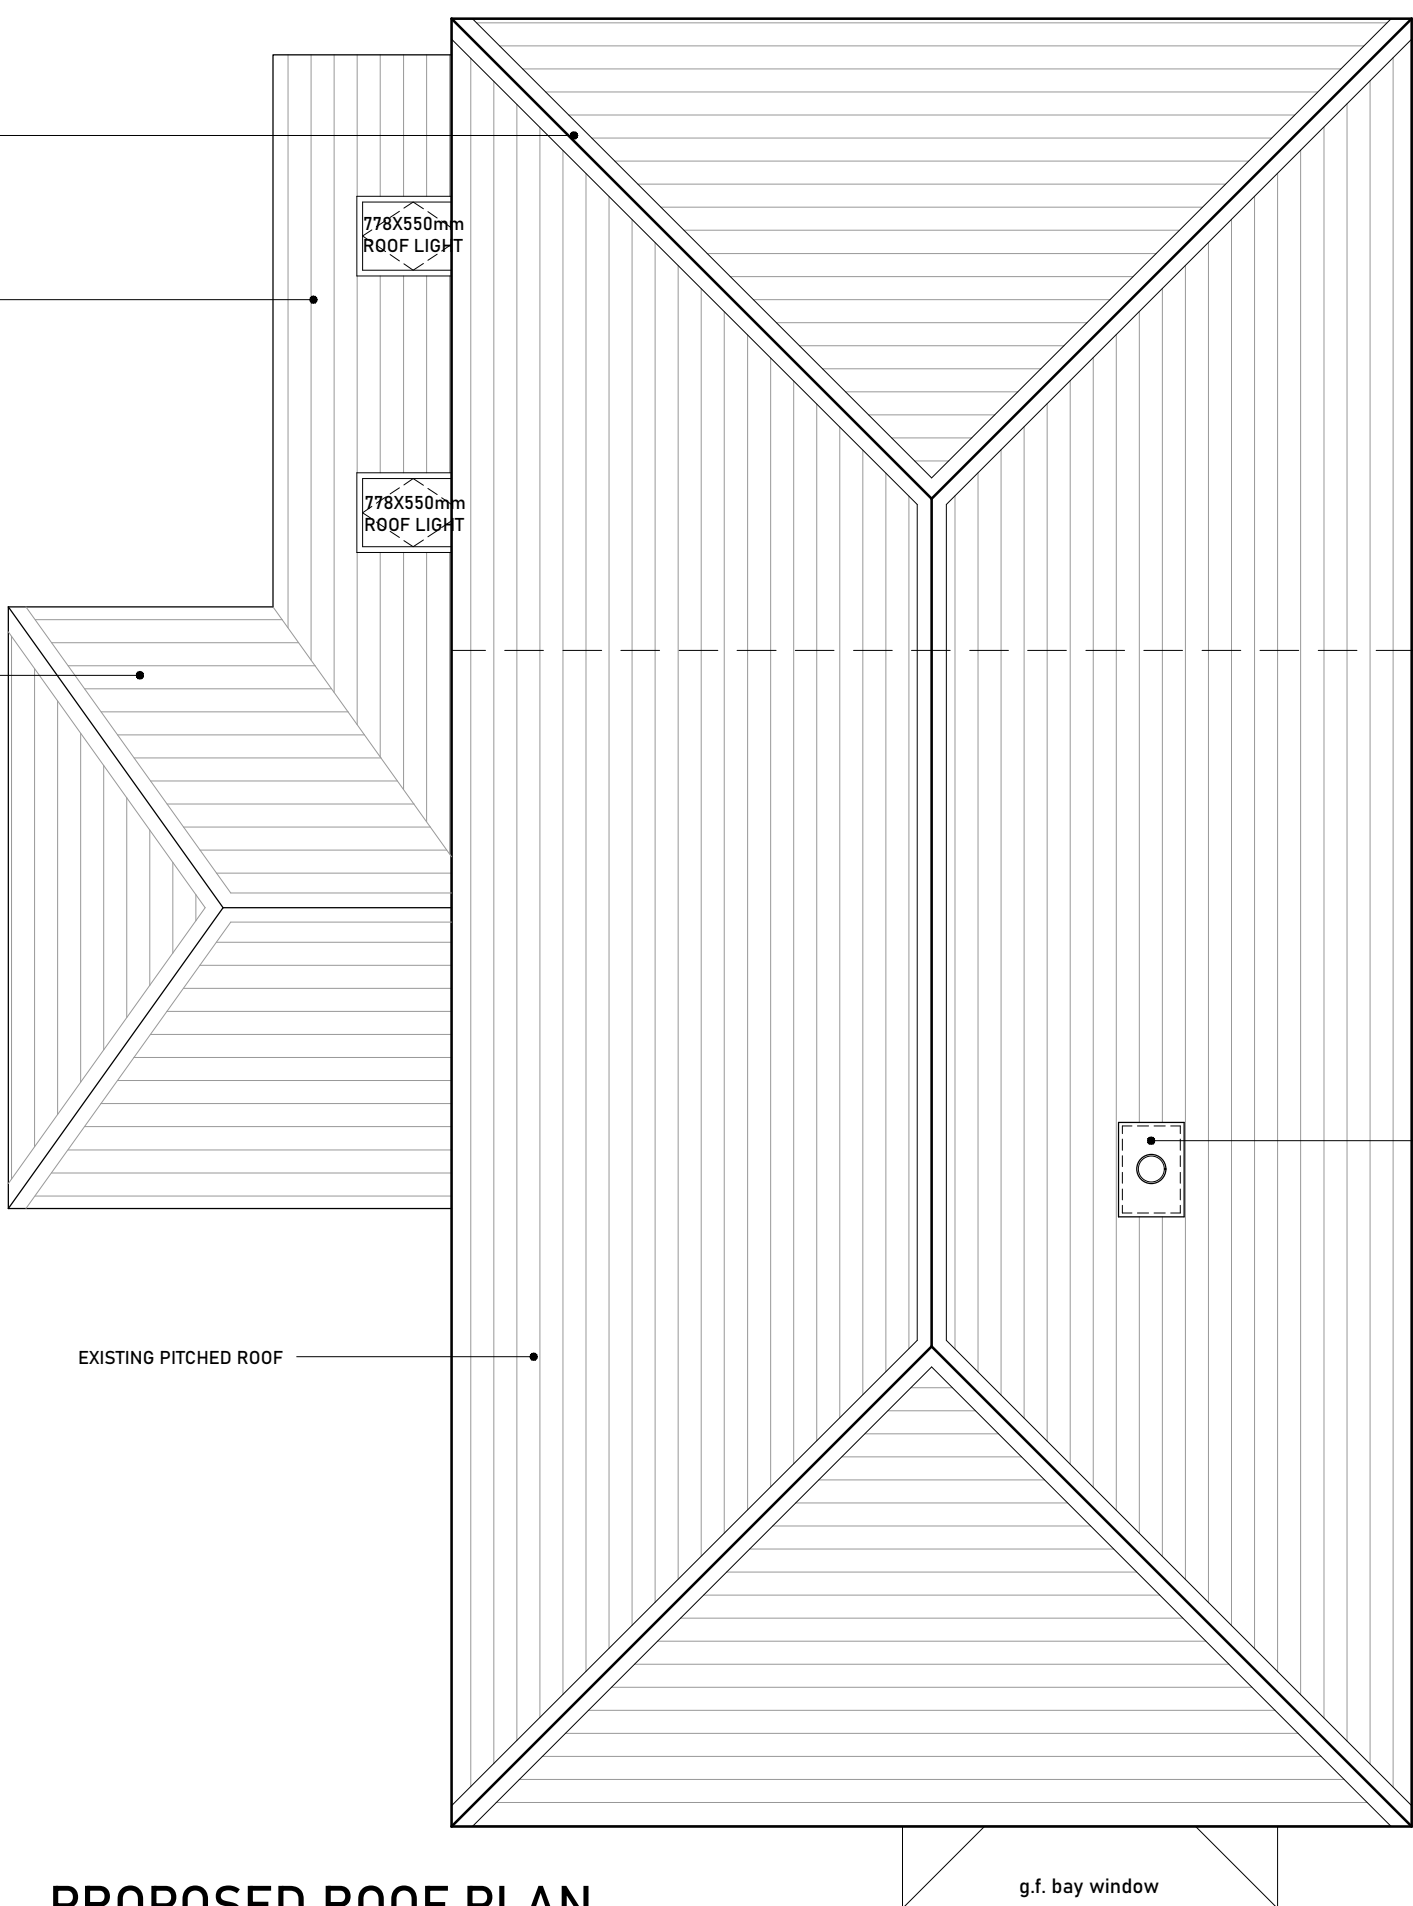


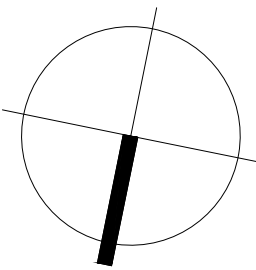

PROPOSED GROUND FLOOR PLAN
SCALE 1:50

 


PROPOSED ROOF PLAN
SCALE 1:50

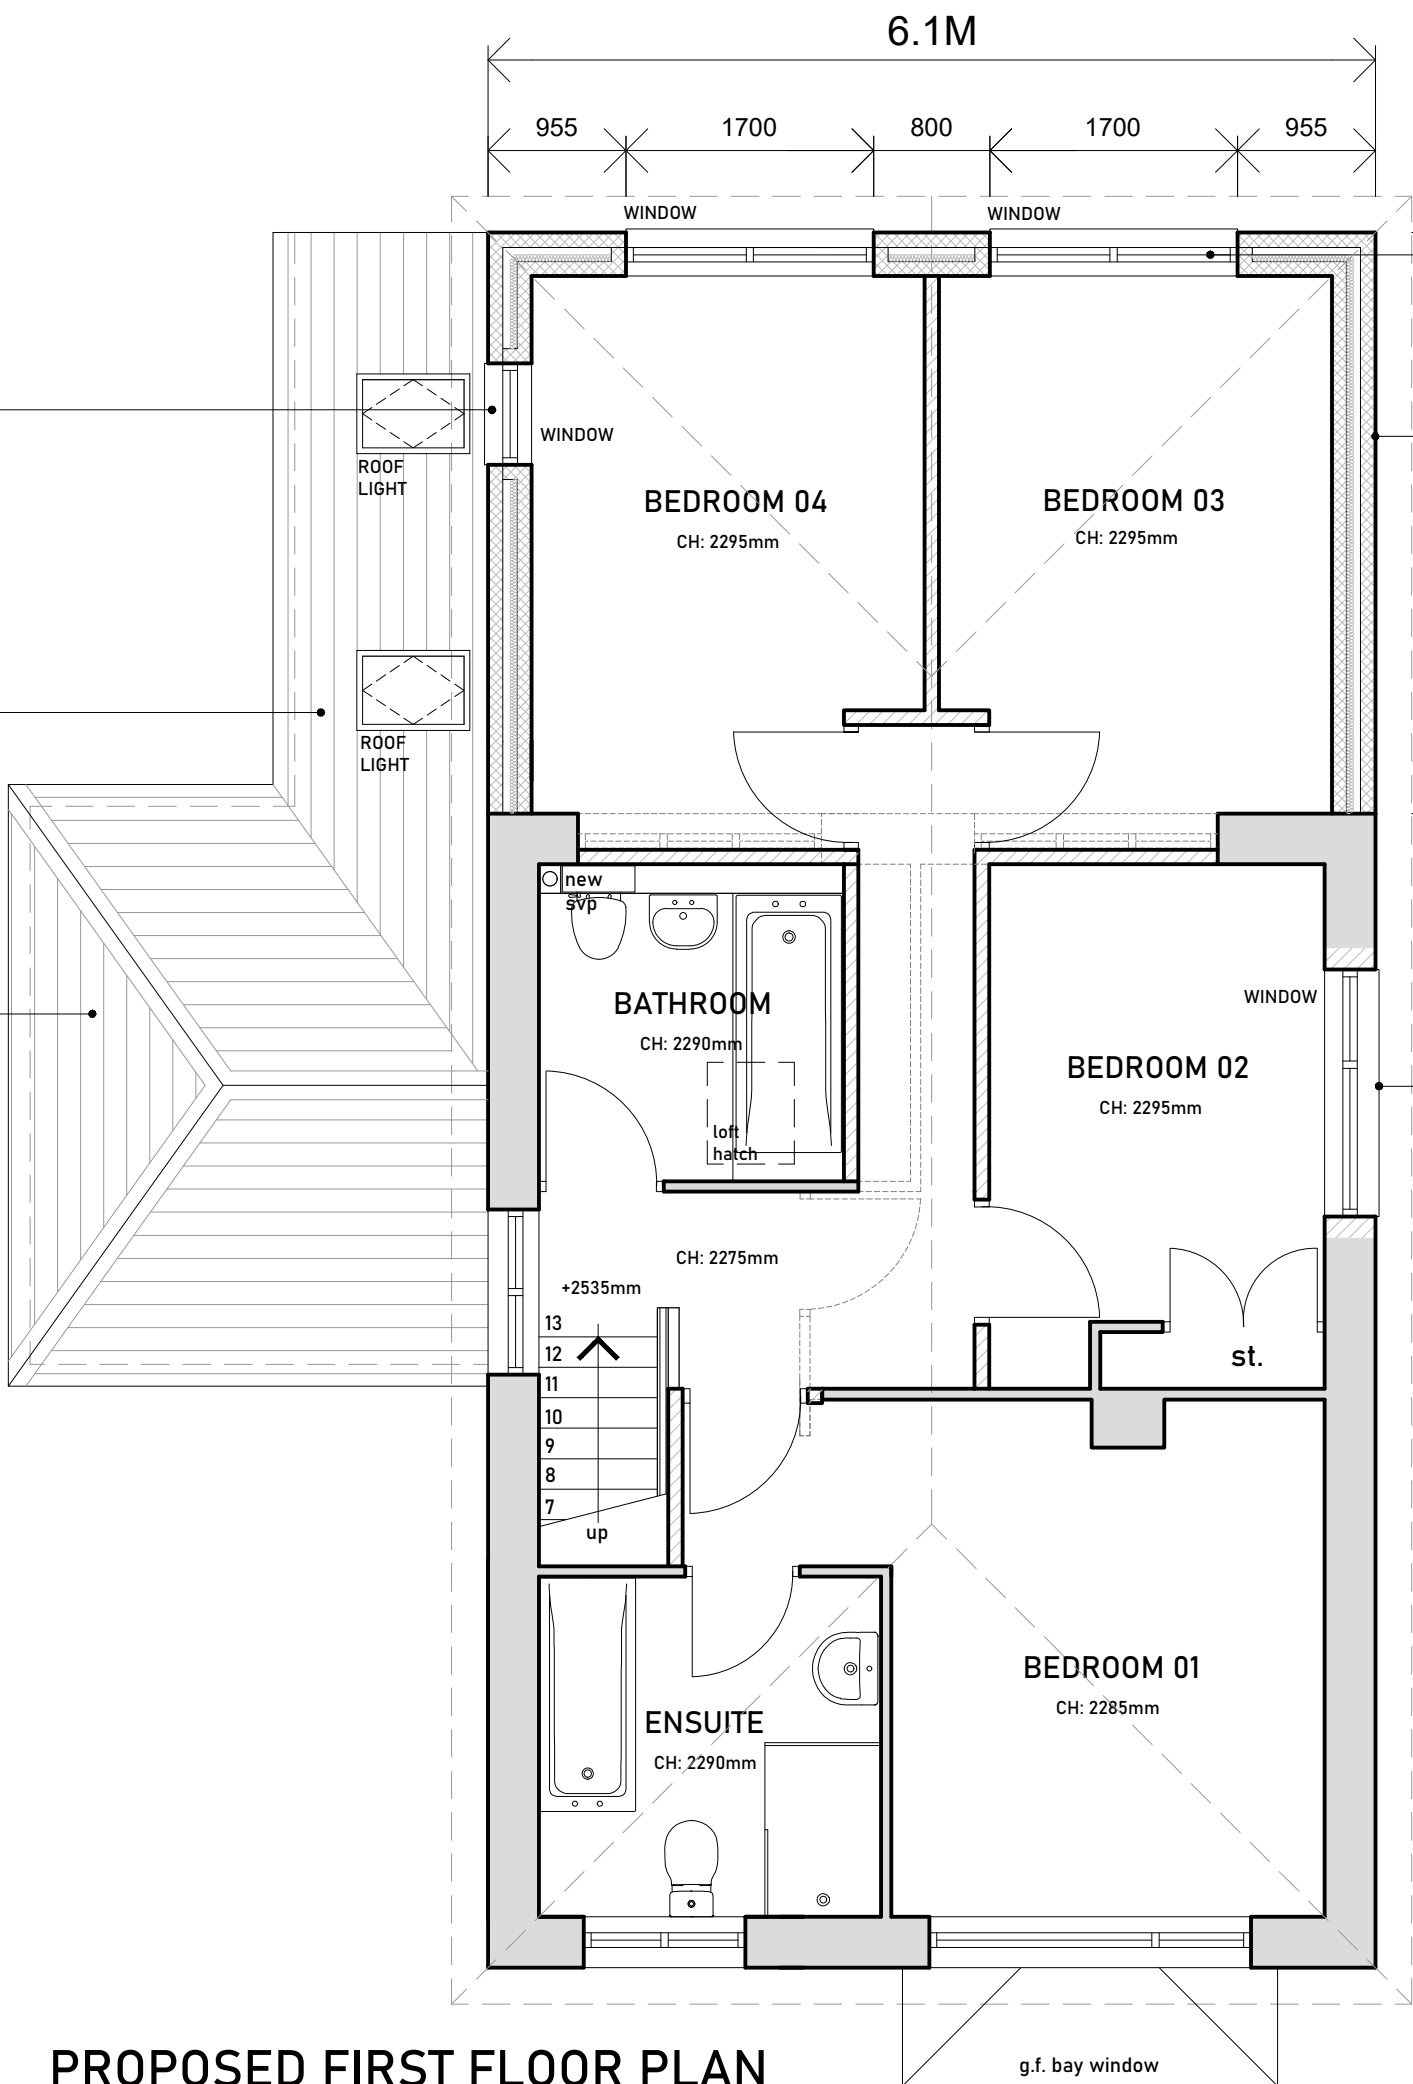


PROPOSED FIRST FLOOR PLAN
SCALE 1:50

INFORMATION CONTAINED ON THIS DRAWING MUST NOT BE REPRODUCED IN ANY FORM WITHOUT PRIOR WRITTEN CONSENT FROM STUDIO VC.
DO NOT SCALE FROM THIS DRAWING.
ALL CONTRACTORS ARE RESPONSIBLE FOR TAKING THEIR OWN SITE DIMENSIONS AND ANY DISCREPANCIES ARE TO BE REPORTED DIRECTLY TO STUDIO VC.
STRUCTURAL ALTERATIONS ARE TO BE CARRIED OUT IN ACCORDANCE WITH THE APPOINTED STRUCTURAL ENGINEERS DRAWINGS & CALCULATIONS. WORKS ARE TO BE CHECKED AT RELEVANT STAGES BY BOTH THE STRUCTURAL ENGINEER AND THE BUILDING INSPECTOR.
THIS DRAWING IS TO BE READ IN CONJUNCTION WITH ANY APPROVED LOCAL AUTHORITY / BUILDING CONTROL APPLICATIONS AND IN ACCORDANCE WITH RELEVANT BRITISH AND EUROPEAN STANDARDS.

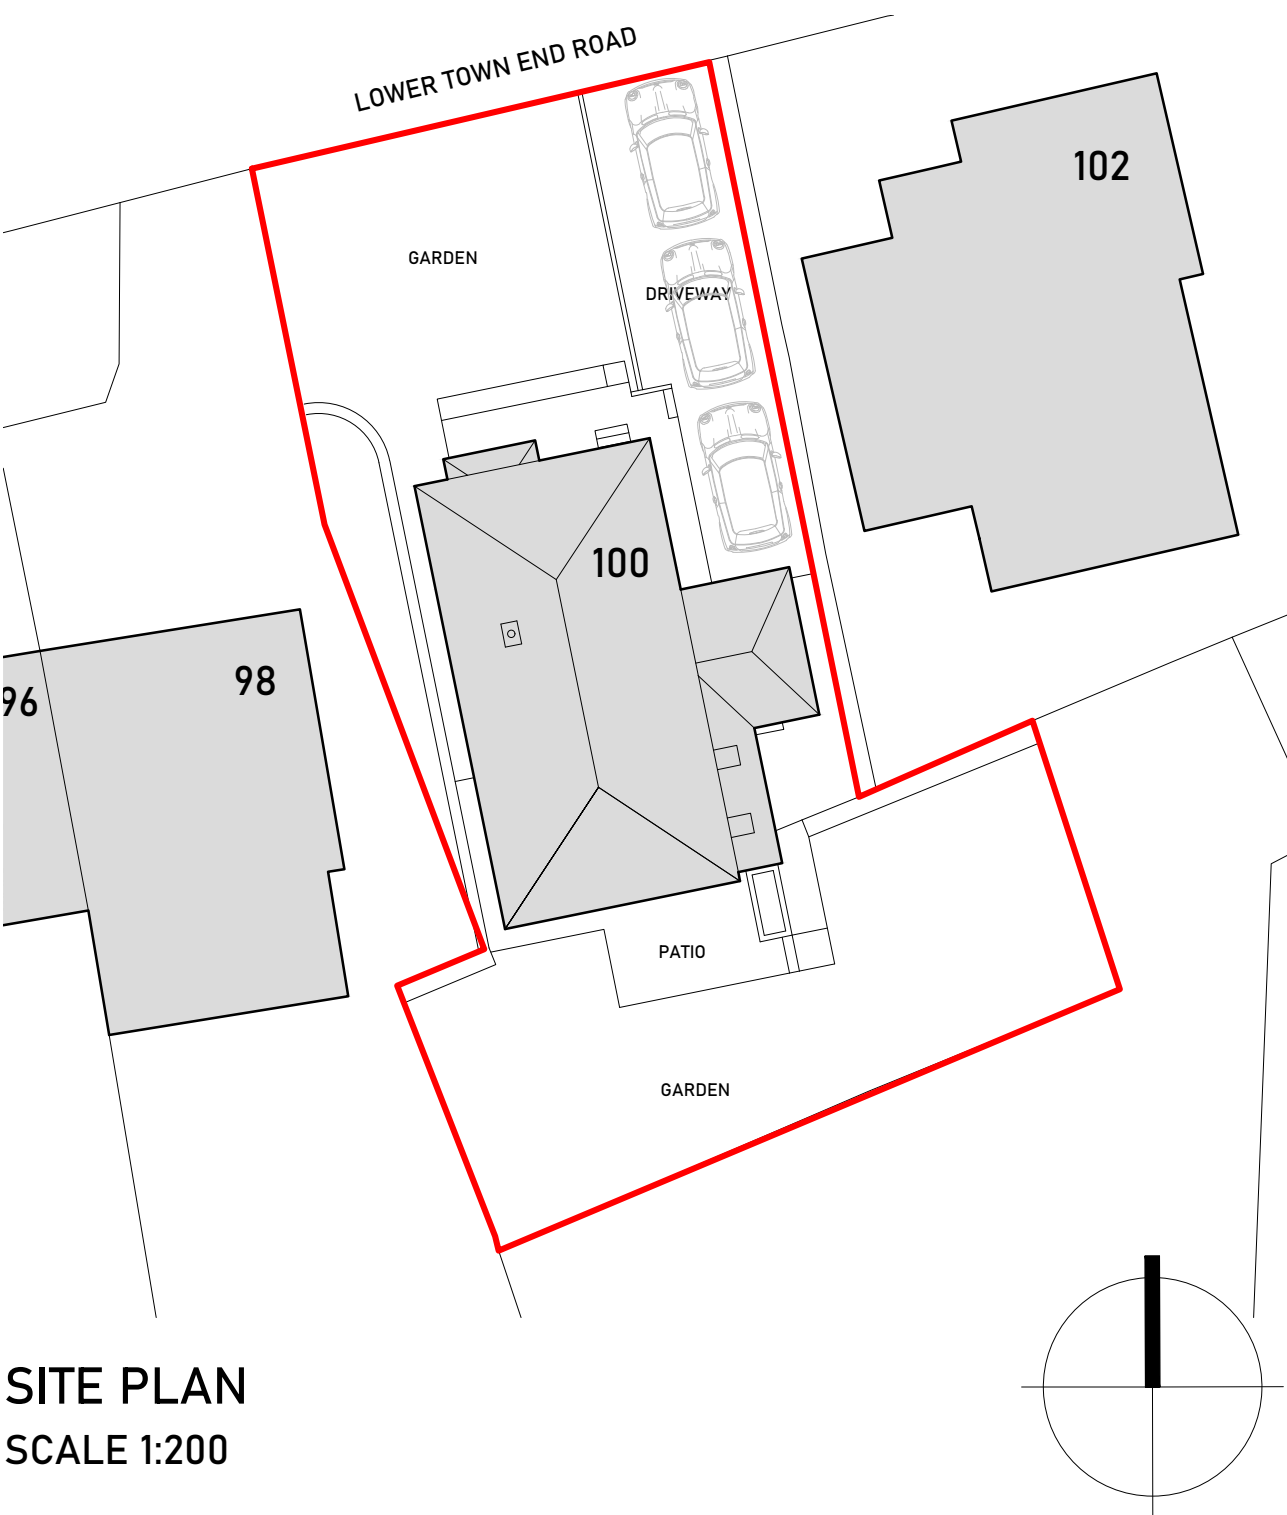

SITE PLAN
SCALE 1:200

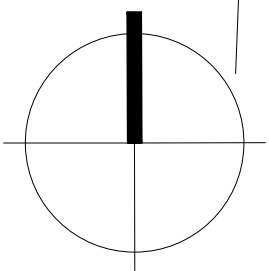

21.06.21	RENDER COLOUR AMENDED AND ACCESS STEP OFF DRIVEWAY ADAPTED.	CH
16.06.21	MAIN EXTENDED ROOF CHANGED TO HIPPED DESIGN AND 1NO. F/F BEDROOM WINDOW OMITTED	CH
15.04.21	EXISTING TREE INDICATED, INQ. STONE PLANTER OMITTED AND PATIO LAYOUT AMENDED	CH

CLIENT
LUKE DIXON & ALEX SHAW

PROJECT
100 LOWER TOWN END ROAD,
WOOLDALE, HOLMFIRTH, HD9 1QD.

DRAWING TITLE
PROPOSED GROUND FLOOR PLAN,
FIRST FLOOR PLAN & ROOF PLAN

SCALE: 1:50 at A1
DATE: JAN 2021
DRAWN: CH

DRAWING NO.

REVISION

20-05-02

C

