

Proposed Detached
Dwelling House Land Adjacent
No1, Hall Drive, Liversedge,
WF15 7AH.

S. A. R. Architectural Services
(BscHons)


5, Harthead Court, Windybank Lane, Liversedge,
West Yorkshire, WF15 8FG
Telephone/Fax 01274869801/ 07814213992
sararchitects@hotmail.com

Dwg. Full Detail Application Drawn. S.R.
Job. Proposed Detached Dwelling land adjacent,
1 Hall Drive, Liversedge, WF157AH
Client. Mr.R. Walker. Date. 16/12/2020
No. 5014/SR/RWL.


Scale 1:50




PROPOSED FRONT ELEVATION

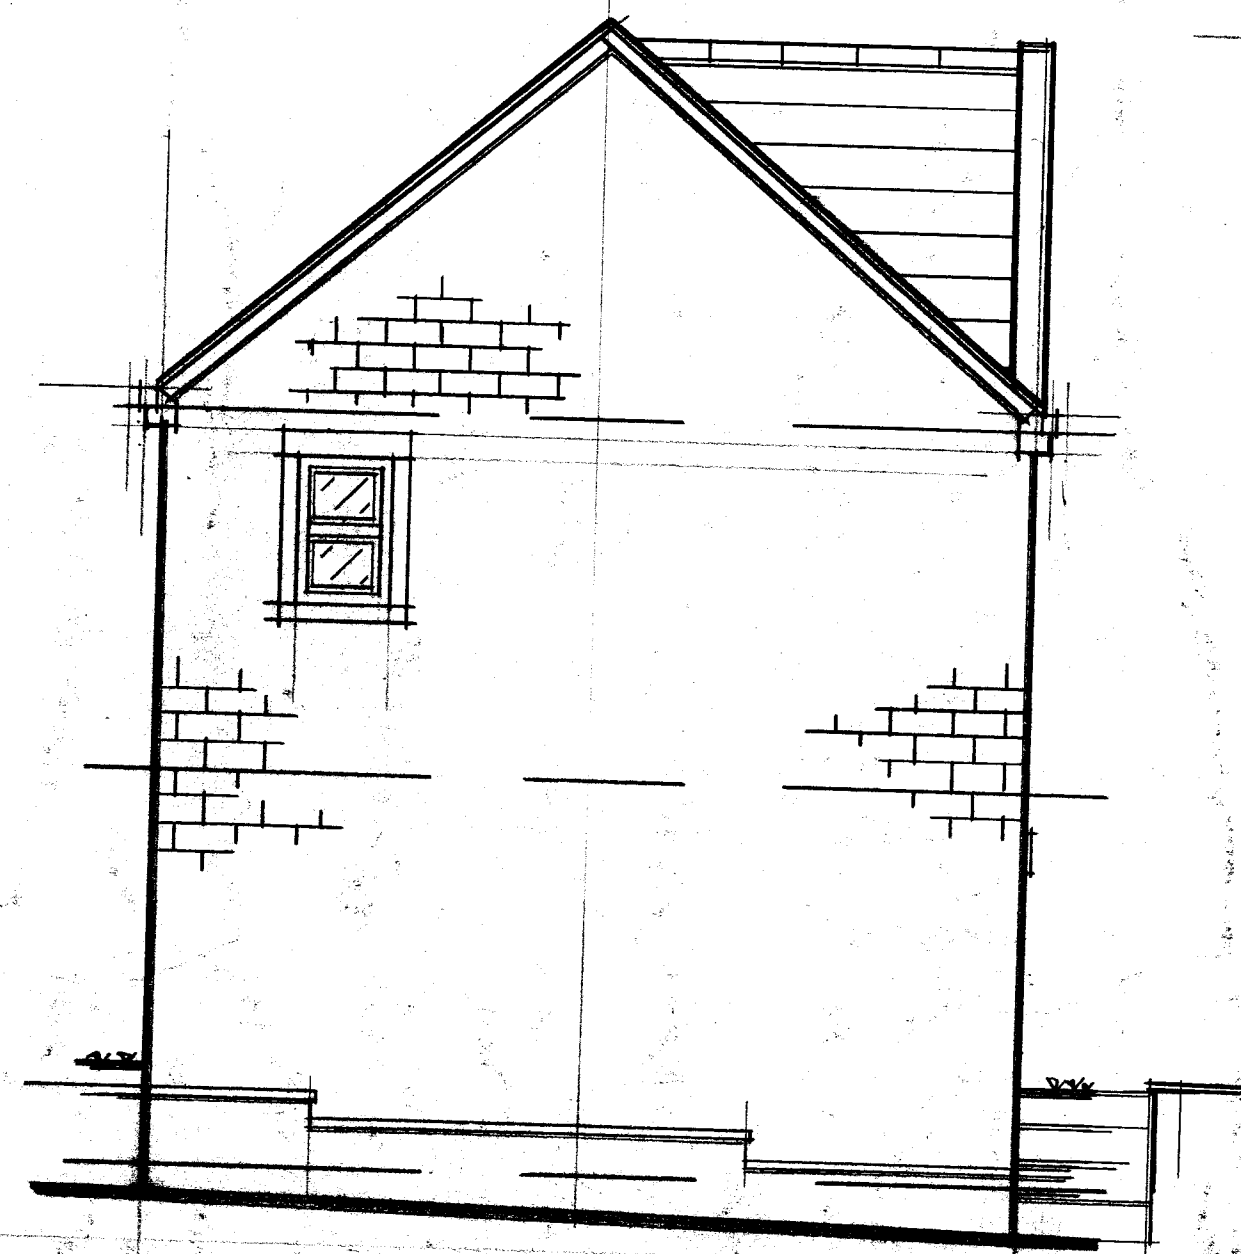


PROPOSED NORTH SIDE ELEVATION

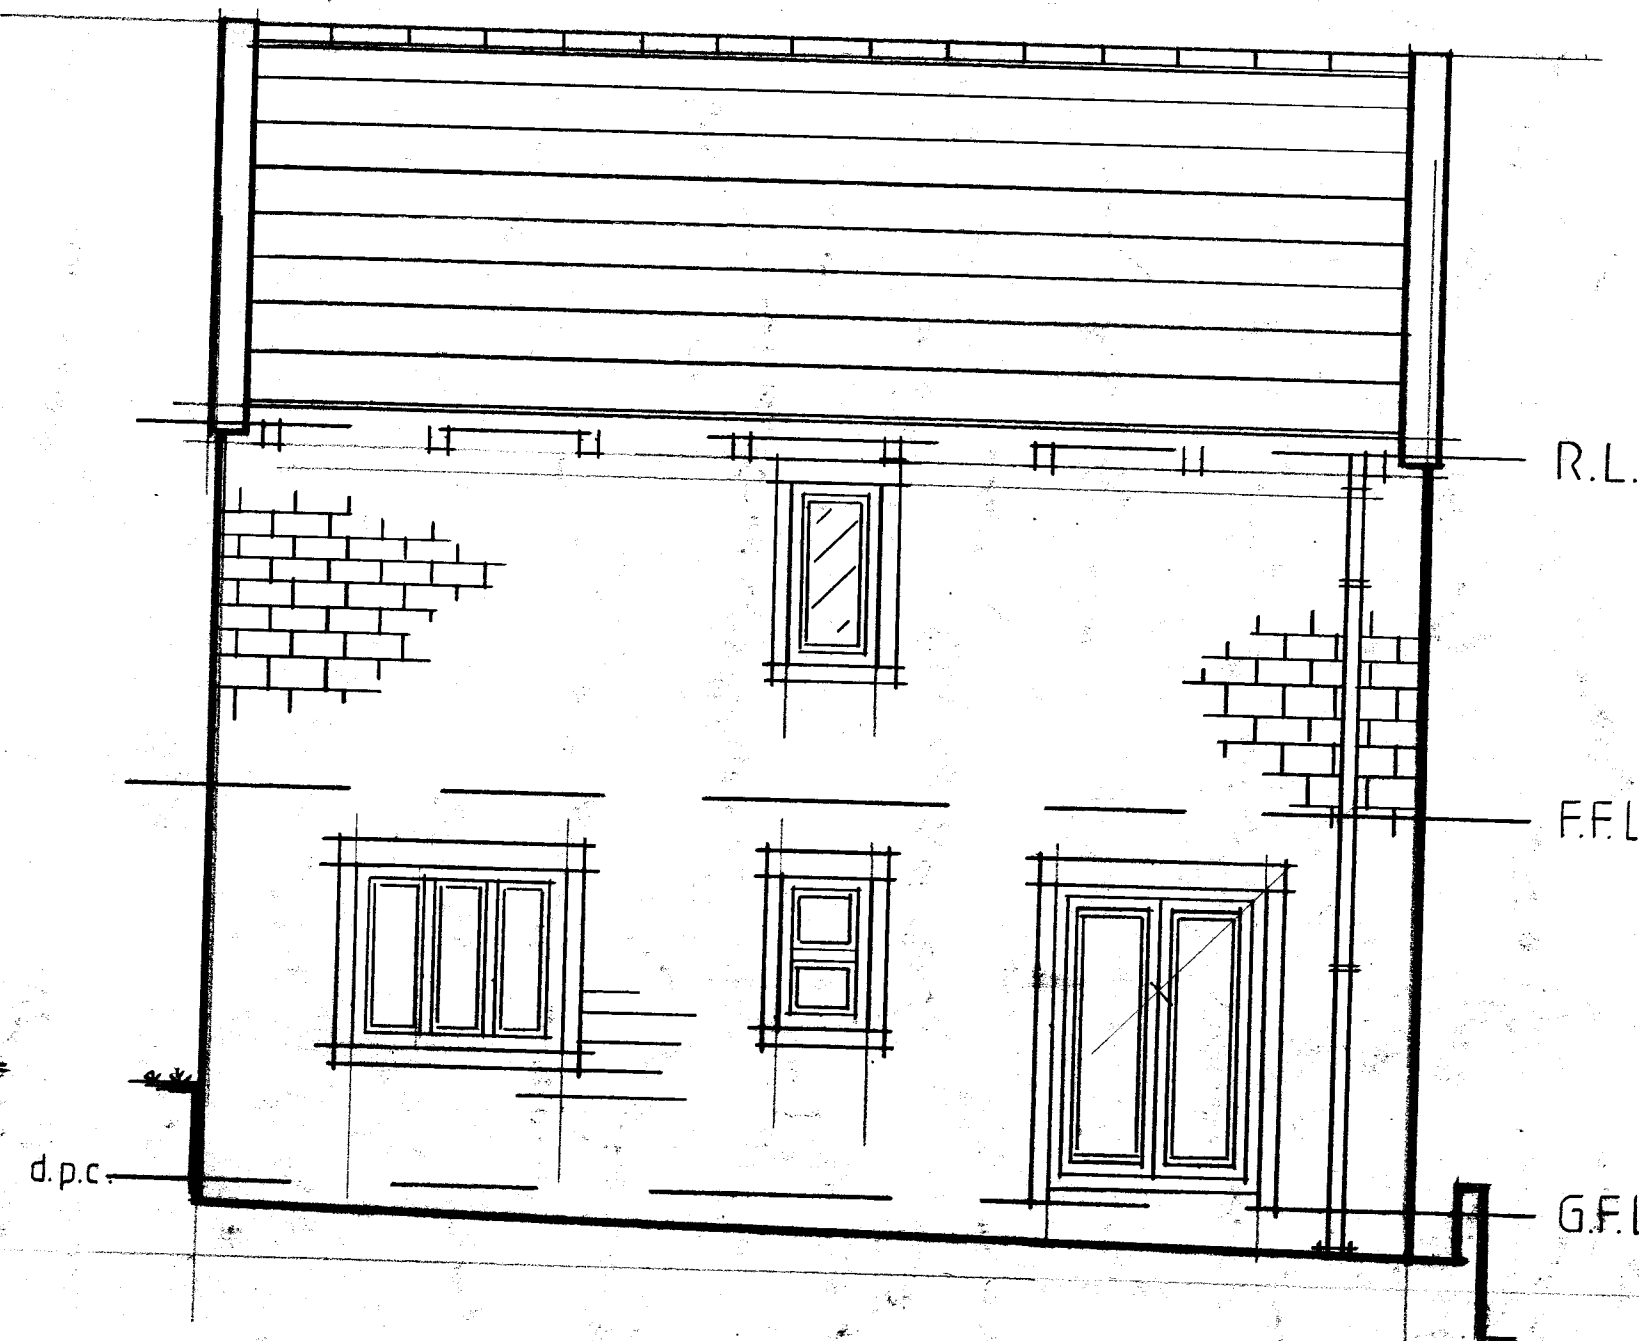


PROPOSED REAR ELEVATION

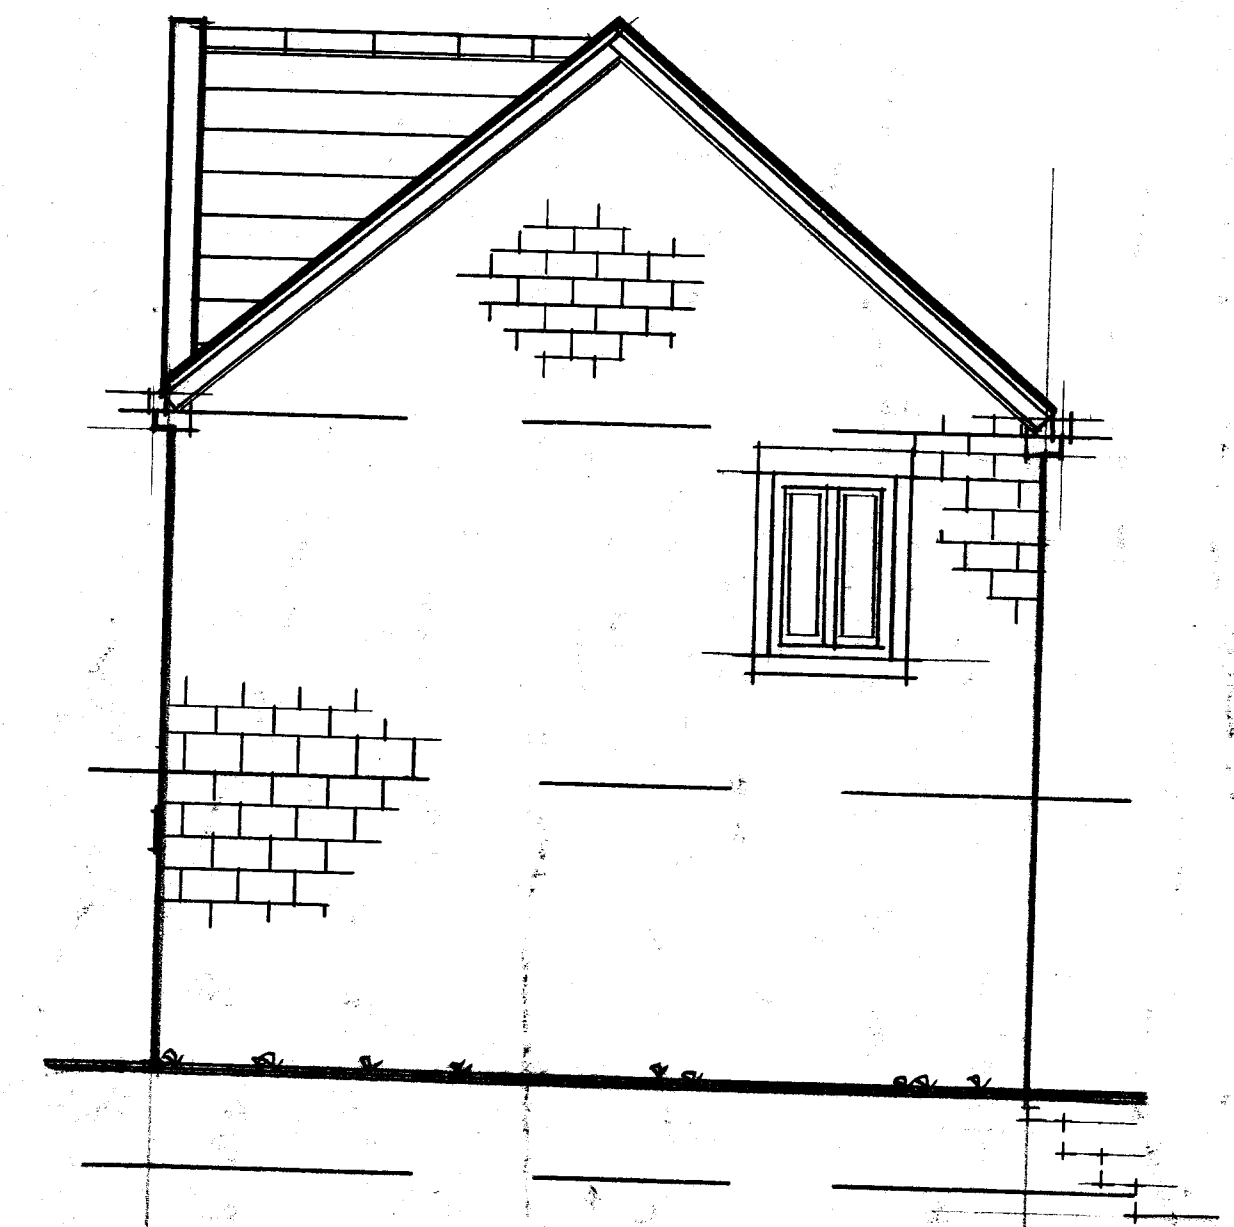

PROPOSED SOUTH SIDE ELEVATION

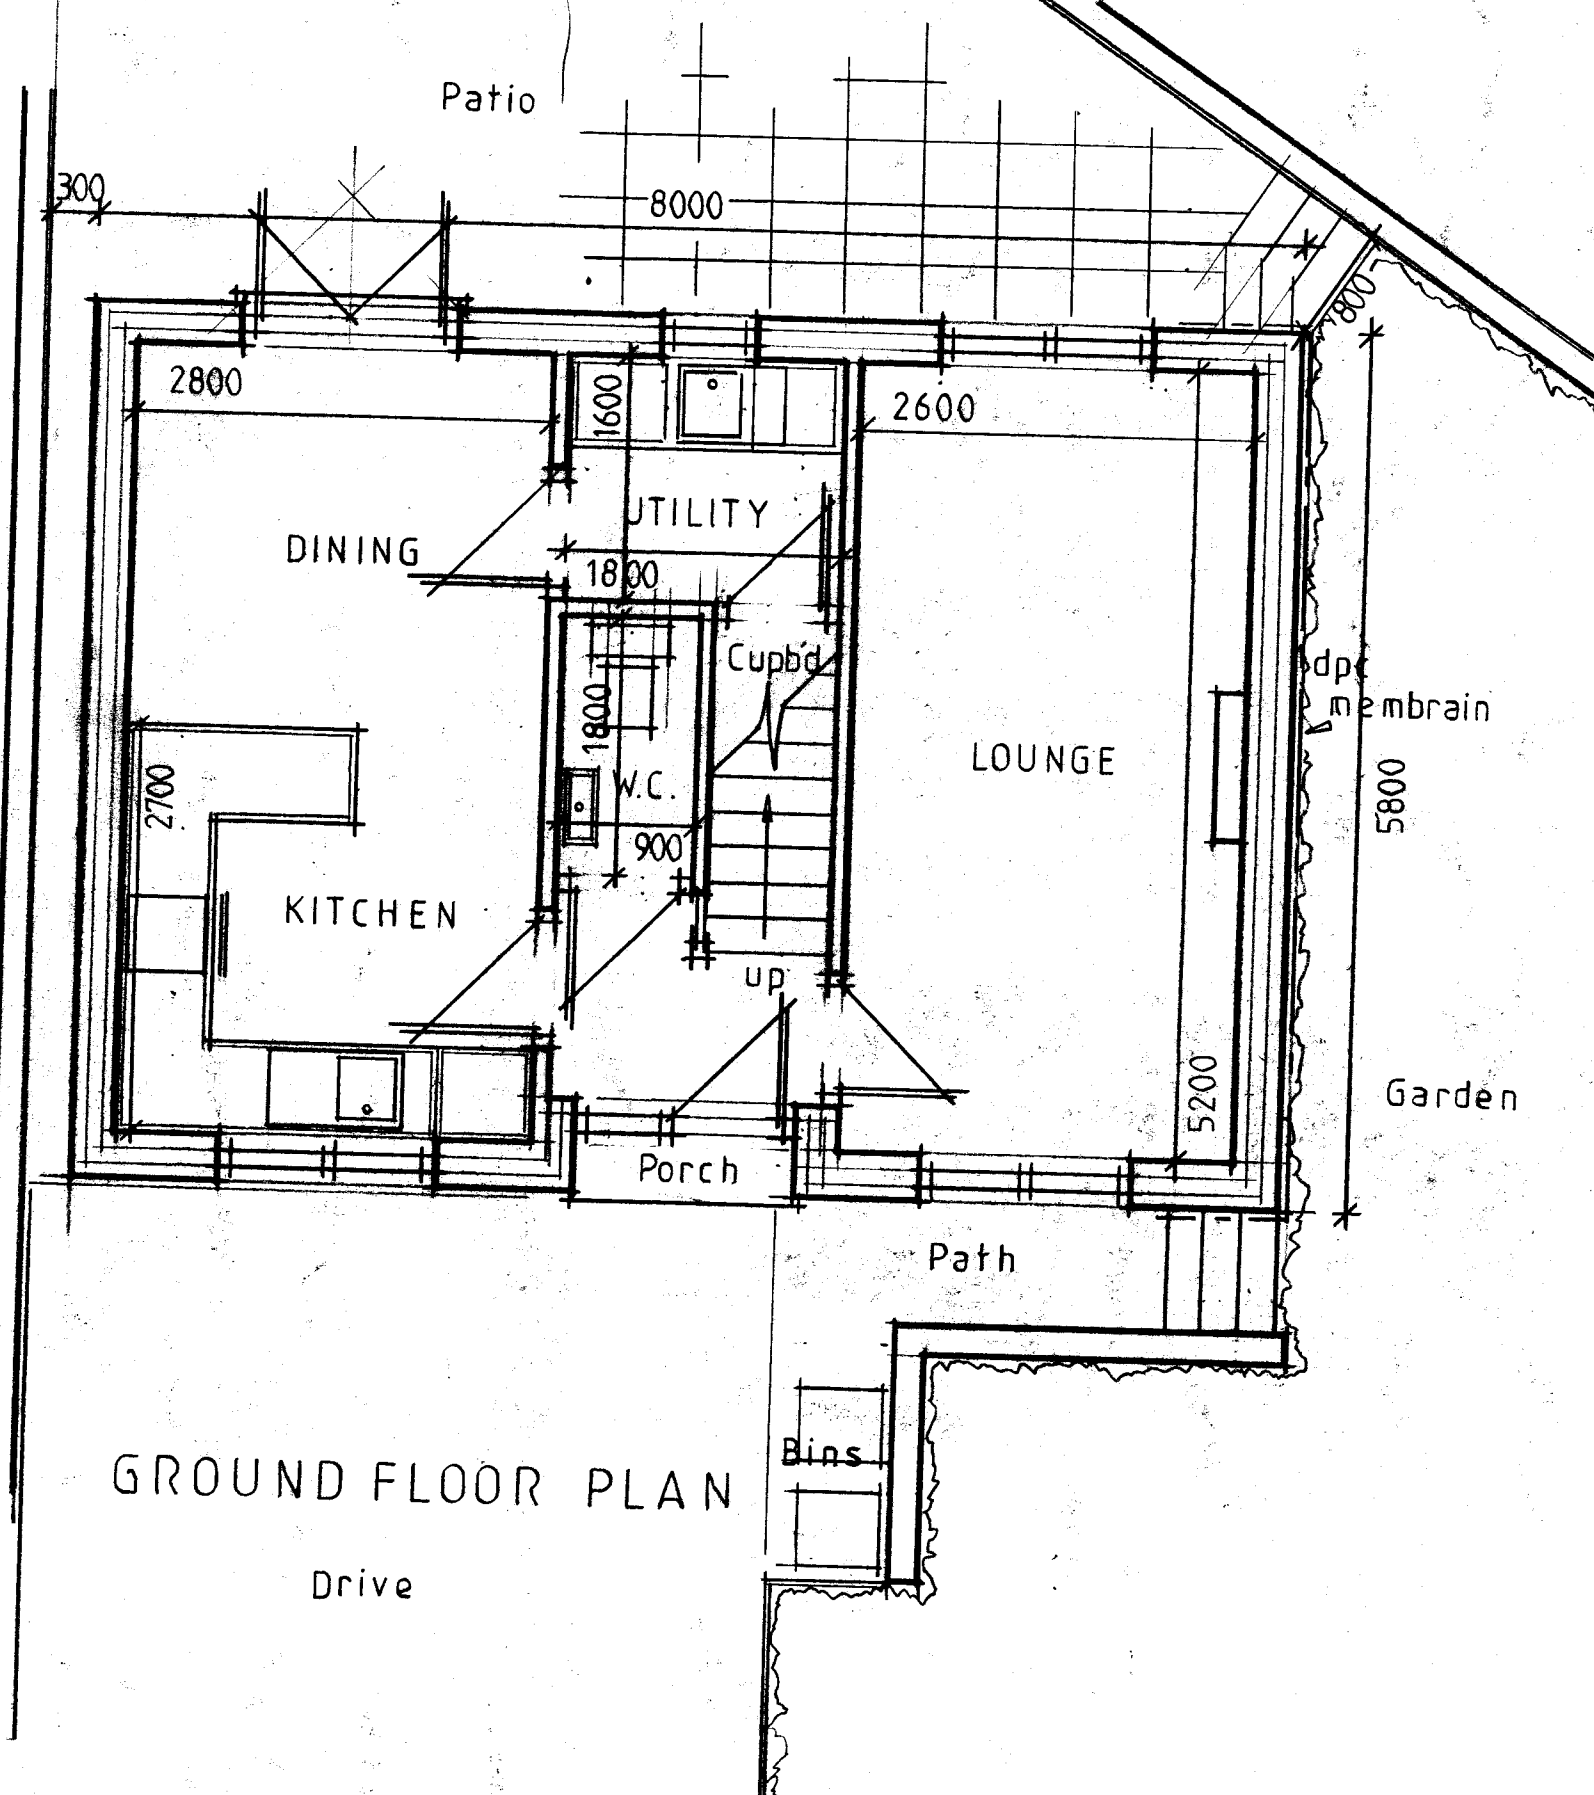

GROUND FLOOR PLAN

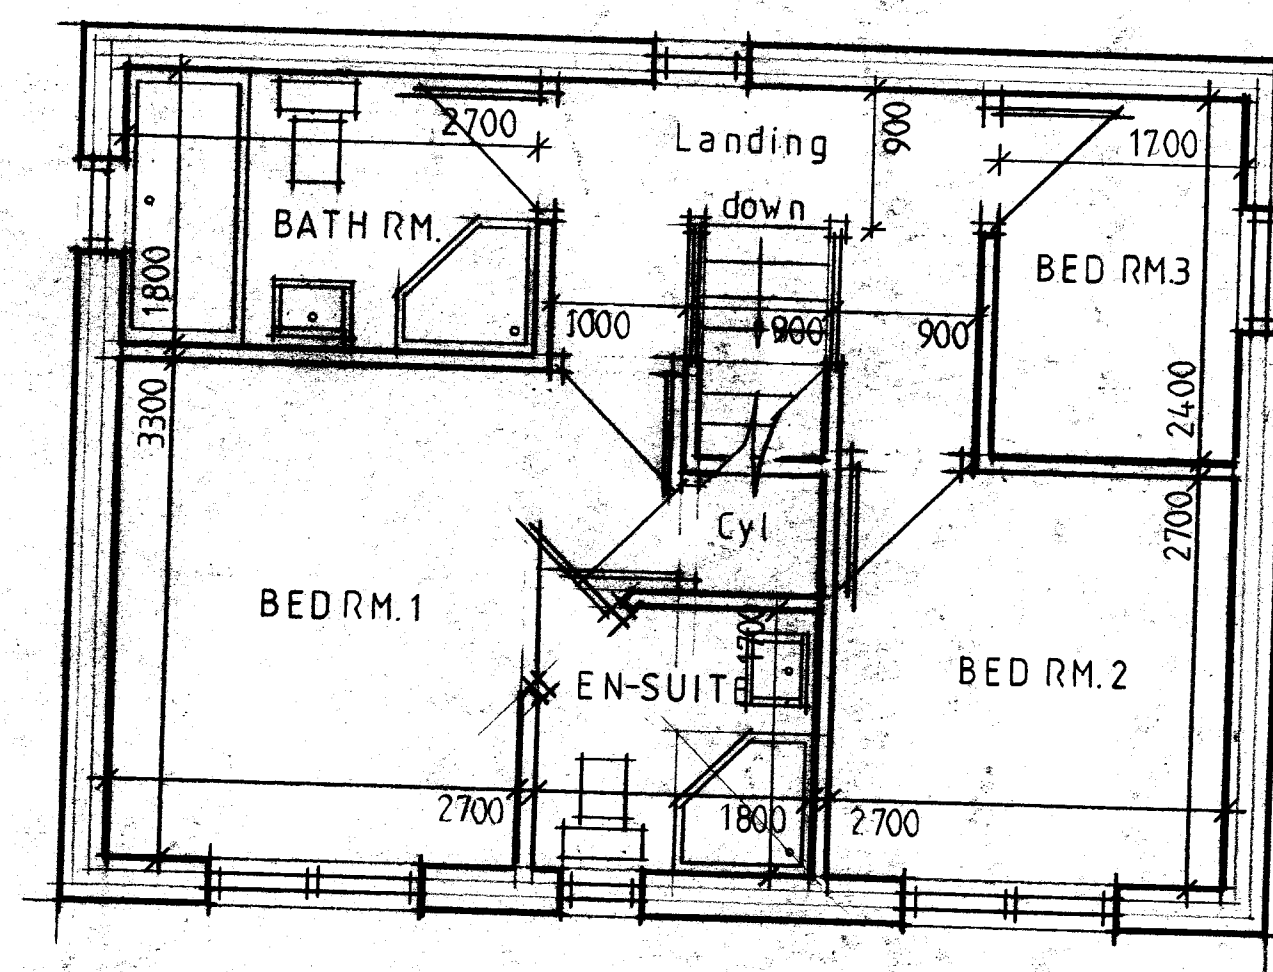

FIRST FLOOR PLAN

