


Notes:
Contractor to check dimensions and notify any discrepancies or errors to MDA Architects Limited immediately.
Work to figured dimensions only. Do not scale. © All Rights Reserved.
This drawing where applicable must be read in conjunction with other relevant specifications and drawings

Health and Safety Note:
The details on this drawing have been prepared on the assumption that a competent contractor will be carrying out the works. If the contractor(s) considers that there is insufficient Health and Safety information on this drawing, this should immediately be brought to the attention of the designer.

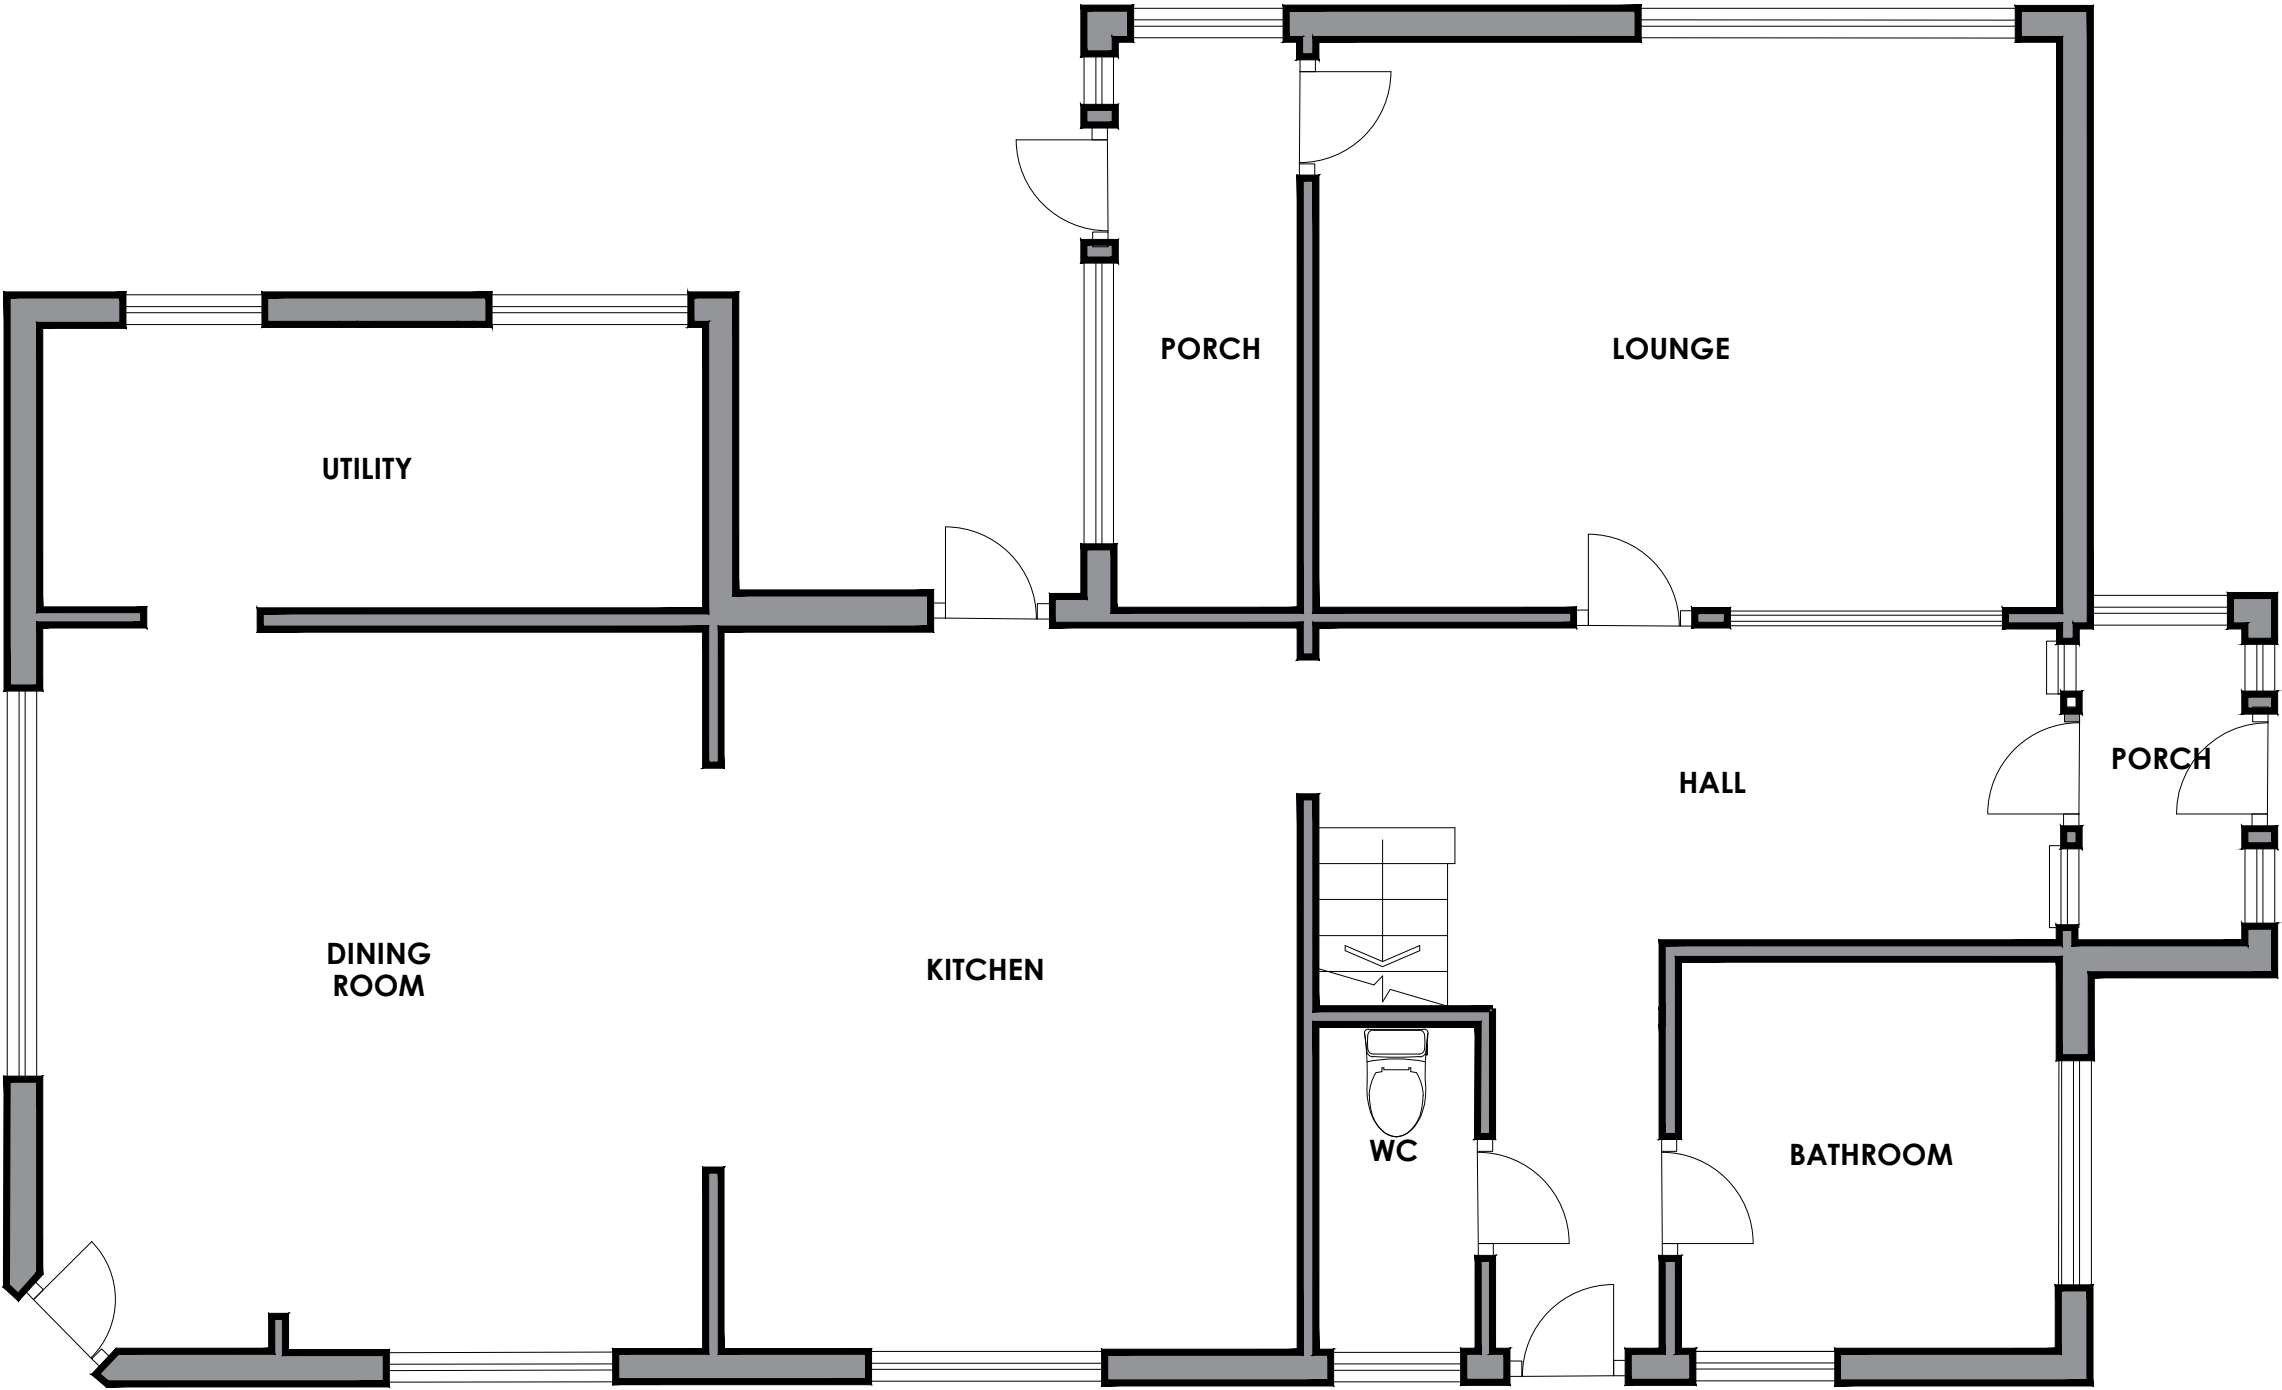

PROPOSED GROUND FLOOR PLAN
scale 1:50 @ A3

rev	description	drawn	auth	date
DRAWING STATUS: PLANNING ISSUE				
MORETON DEAKIN ASSOCIATES architecture				
the turret valley road hebdon bridge west yorkshire hx7 7bz tel: +44(0) 1422 844762 fax: +44(0) 1422845758 email: info@mdaarchitects.co.uk				
client				
LUKE MILNER				
project				
35 SOUTH VIEW ROAD EAST BIERLEY, BRADFORD, BD4				
description -				
PROPOSED GROUND FLOOR PLAN				
scale		drawn by	authorised by	
1:50 @ A3		GRT	SMD	
project no		date drawn		
----		Jan 2021		
drawing no			rev	
102			-	